



# City of Chicago



O2017-493

Office of the City Clerk

## Document Tracking Sheet

<b>Meeting Date:</b>	1/25/2017
<b>Sponsor(s):</b>	Waguespack (32)
<b>Type:</b>	Ordinance
<b>Title:</b>	Grant(s) of privilege in public way for Lathrop Homes IA LP
<b>Committee(s) Assignment:</b>	Committee on Transportation and Public Way

ORDINANCE  
LATHROP HOMES IA, LP  
Acct. No. 411542 - 1  
Permit No. 1125174

*Be It Ordained by the City Council of the City of Chicago:*

SECTION 1. Permission and authority are hereby given and granted to LATHROP HOMES IA, LP, upon the terms and subject to the conditions of this ordinance to construct, install, maintain and use one (1) Sewer(s) under the public right-of-way adjacent to its premises known as 2836 N. Leavitt St..

Said Sewer(s) at N. Leavitt Street measure(s):

One (1) at eighty (80) feet in length, and two (2) feet in width for a total of one hundred sixty (160) square feet. Said sewer line shall be approximately thirteen (13) feet below grade level.

The location of said privilege shall be as shown on prints kept on file with the Department of Business Affairs and Consumer Protection and the Office of the City Clerk.

Said privilege shall be constructed in accordance with plans and specifications approved by the Department of Transportation (Office of Underground Coordination) and Department of Water Management.


This grant of privilege in the public way shall be subject to the provisions of Section 10-28-015 and all other required provisions of the Municipal Code of Chicago.


The grantee shall pay to the City of Chicago as compensation for the privilege #1125174 herein granted the sum of four hundred (\$400.00) per annum in advance.

A 25% penalty will be added for payments received after due date.

The permit holder agrees to hold the City of Chicago harmless for any damage, relocation or replacement costs associated with damage, relocation or removal of private property caused by the City performing work in the public way.

Authority herein given and granted for a period of five (5) years from and after Date of Passage.

Alderman   
Scott Waguespack 32nd Ward

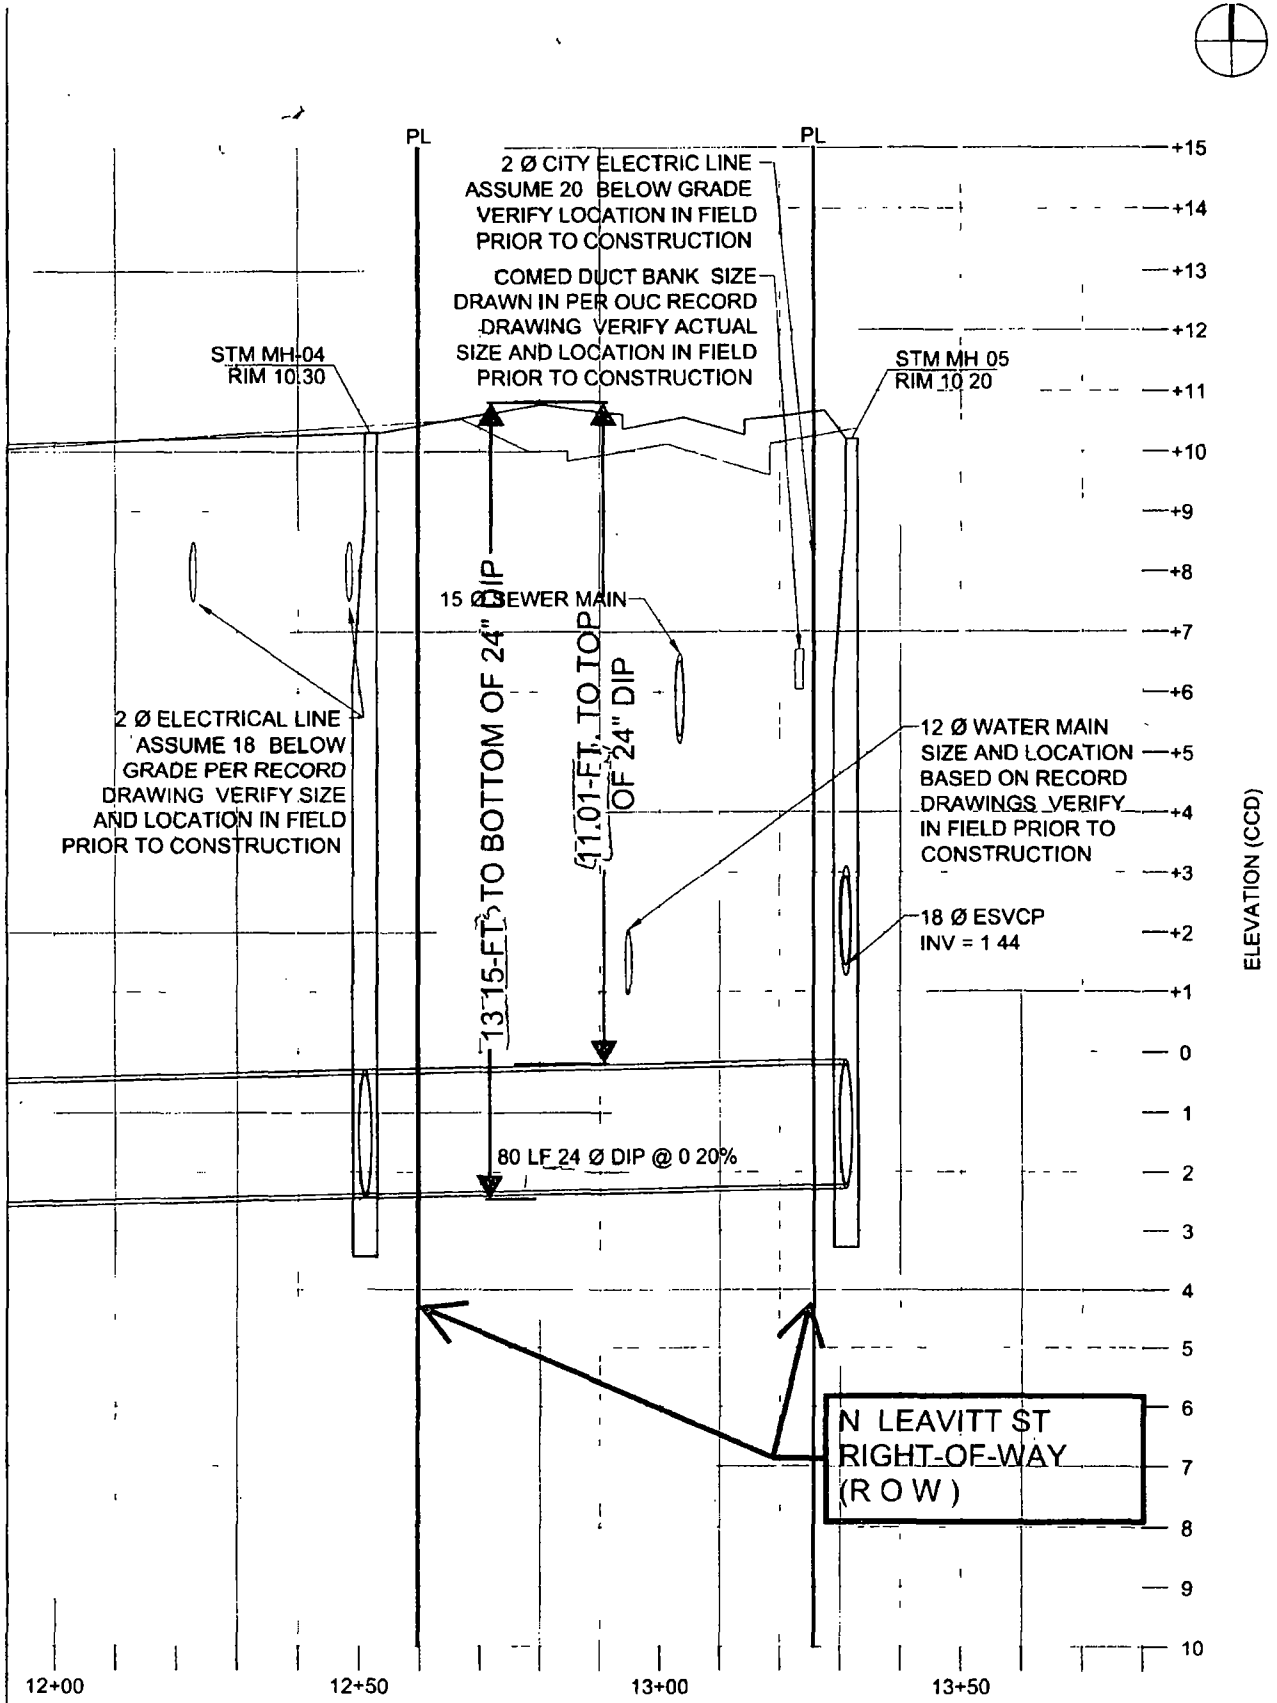

**1** 24" DIP STORM SEWER UNDER N LEAVITT ST

SCALE NTS





**01/25/2017**

**Alderman Scott Waguespack**  
Ward # 32  
City of Chicago  
City Hall, Room 300  
121 North LaSalle Street  
Chicago, Illinois 60602

Re: An ordinance to use and maintain a portion of the public right-of-way for **one (1) sewer(s)** for **LATHROP HOMES IA, LP**, adjacent to the premises known as **2836 N. Leavitt St.**

Dear Alderman **Scott Waguespack**:

The applicant referenced above has requested the use of the public right-of-way for a **sewer(s)**. An ordinance has been prepared by the Department of Business Affairs and Consumer Protection – Small Business Center - Public Way Use Unit for presentation to the City Council. Because this request was made for properties located in your ward, as approved by you as per the attached, I respectfully request that you introduce the attached ordinance at the next City Council meeting.

If you have any questions regarding this ordinance, please contact Anthony Bertuca at (312) 744-5506:

**Department of Business Affairs and Consumer Protection**