



City of Chicago



O2020-360

Office of the City Clerk

Document Tracking Sheet

Meeting Date:	1/15/2020
Sponsor(s):	Gardiner (45)
Type:	Ordinance
Title:	Canopy(s) for Heritage Title Co.
Committee(s) Assignment:	Committee on Transportation and Public Way

ORDINANCE
HERITAGE TITLE CO
Acct. No. 40763 - 1
Permit No. 1143396

Be It Ordained by the City Council of the City of Chicago:

SECTION 1. Permission and authority are hereby given and granted to HERITAGE TITLE CO, upon the terms and subject to the conditions of this ordinance to maintain and use, as now constructed, three (3) Canopy(s) projecting over the public right-of-way adjacent to its premises known as 5849 W. Lawrence Ave..

Said Canopy(s) at W. Lawrence measure(s):

One (1) at twenty-one point eight (21.8) feet in length, and two (2) feet in width for a total of forty-three point six (43.6) square feet.

One (1) at twenty-two (22) feet in length, and two (2) feet in width for a total of forty-four (44) square feet.

One (1) at thirty-six (36) feet in length, and two (2) feet in width for a total of seventy-two (72) square feet.

The location of said privilege shall be as shown on prints kept on file with the Department of Business Affairs and Consumer Protection and the Office of the City Clerk.

Said privilege shall be constructed in accordance with plans and specifications approved by the Zoning Department - Signs.

This grant of privilege in the public way shall be subject to the provisions of Section 10-28-015 and all other required provisions of the Municipal Code of Chicago.


The grantee shall pay to the City of Chicago as compensation for the privilege #1143396 herein granted the sum of one hundred sixty-one (\$161.00) per annum in advance.

A 25% penalty will be added for payments received after due date.

The permit holder agrees to hold the City of Chicago harmless for any damage, relocation or replacement costs associated with damage, relocation or removal of private property caused by the City performing work in the public way.


Authority herein given and granted for a period of five (5) years from and after 12/13/2019.

Alderman

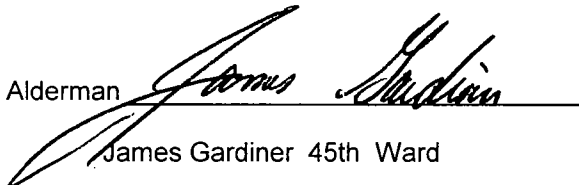

James Gardiner 45th Ward

5849 W. LAWRENCE

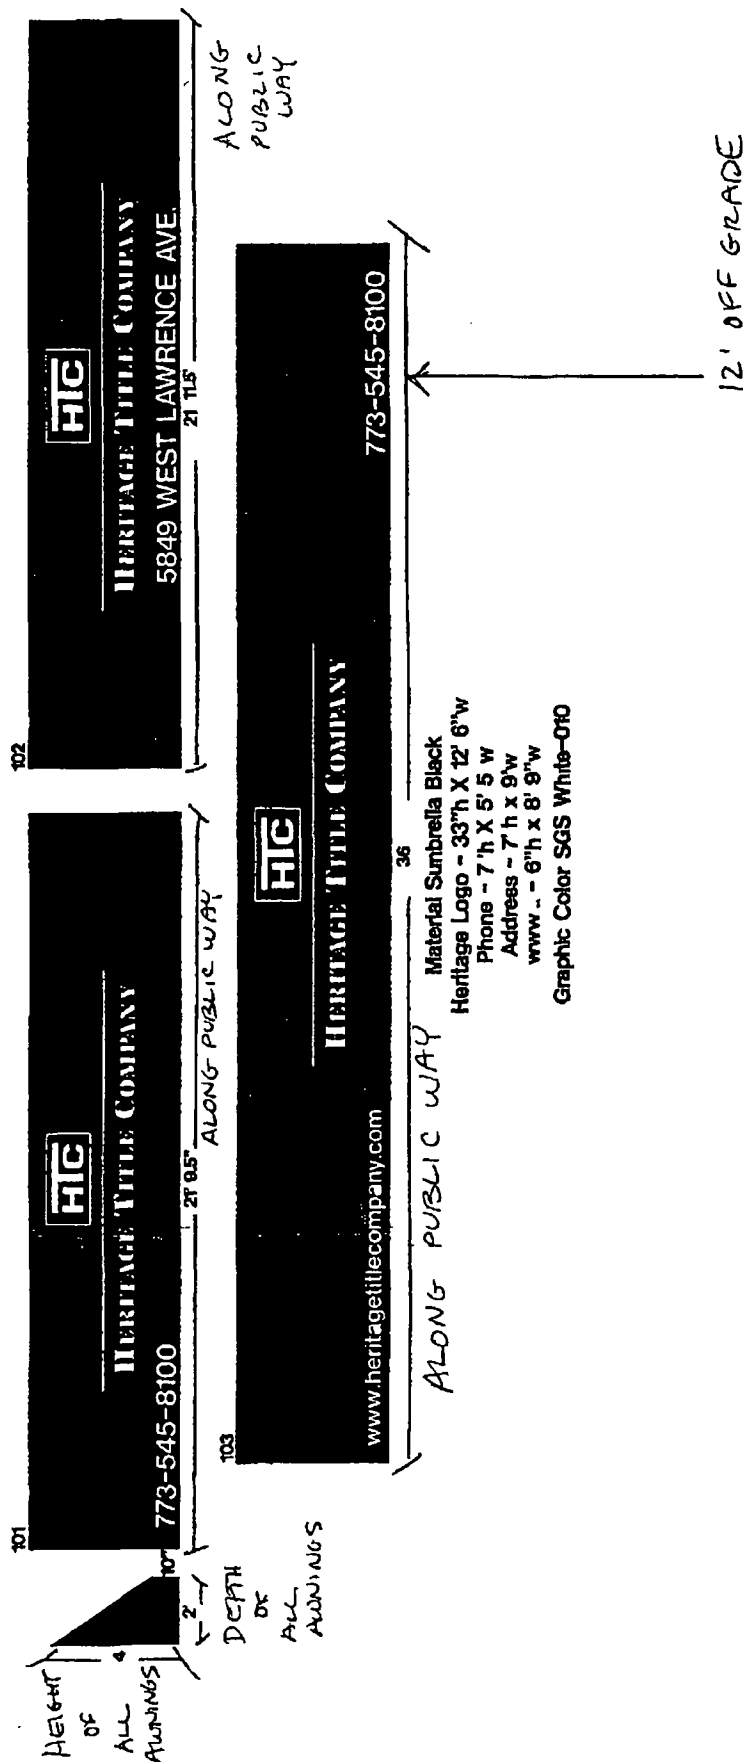

THATCHER OAKS		CLIENT	Heritage Title Co	DRAWING NAME	Heritage Title Co
AWNINGS & SIGNS		DESCRIPTION	Graphic Approval Layout	SIGNATURE	Cliff Johnson
630-833-5700 voice		CLIENT APPROVAL		ORDER #	711877
630-833-5795 fax		APPROVED AS NOTED		DATE	
718 Industrial Dr.		SCALE	1/16" = 1'-0"	DATE	09/11/06
Elmhurst, IL 60126		DRAWN BY	al	REVISION	09/08/06
		DATE	09/07/06	APPROVED BY	



Department of Business Affairs and Consumer Protection
Small Business Center - Public Way Use Unit
City Hall - 121 N. LaSalle Street, Room 800 • Chicago, IL 60602
312-74-GOBIZ / 312-744-6249 • (312) 744-1944 (TTY)
<http://www.cityofchicago.org/bacp>

01/15/2020

Alderman **James Gardiner**
Ward # 45
City of Chicago
City Hall, Room 300
121 North LaSalle Street
Chicago, Illinois 60602

Re: An ordinance to use and maintain a portion of the public right-of-way for **three (3) canopy(ies)** for **HERITAGE TITLE CO**, adjacent to the premises known as **5849 W. Lawrence Ave..**

Dear Alderman **James Gardiner**:

The applicant referenced above has requested the use of the public right-of-way for a **canopy(ies)**. An ordinance has been prepared by the Department of Business Affairs and Consumer Protection – Small Business Center - Public Way Use Unit for presentation to the City Council. Because this request was made for properties located in your ward, as approved by you as per the attached, I respectfully request that you introduce the attached ordinance at the next City Council meeting.

If you have any questions regarding this ordinance, please contact Anthony Bertuca at (312) 744-5506.

Department of Business Affairs and Consumer Protection