



Office of the City Clerk



O2012-7344

Office of the City Clerk

City Council Document Tracking Sheet

Meeting Date:	10/31/2012
Sponsor(s):	Reilly, Brendan (42)
Type:	Ordinance
Title:	Grant(s) of privilege in public way for Burberry Limited - planter curb
Committee(s) Assignment:	Committee on Transportation and Public Way

ORDINANCE
BURBERRY LIMITED
Acct. No. 27266 - 1
Permit No. 1102668

Be It Ordained by the City Council of the City of Chicago:

SECTION 1. Permission and authority are hereby given and granted to BURBERRY LIMITED, upon the terms and subject to the conditions of this ordinance to construct, install, maintain and use one (1) Planter Curb(s) on the public right-of-way for beautification purposes adjacent to its premises known as 633 N. Michigan Ave..

Said Planter Curb(s) at E Ontario St measure(s):

One (1) at sixteen point seven five (16.75) feet in length, and five point five (5.5) feet in width for a total of ninety-two point one three (92.13) square feet.

Grantee must allow the required clear and unobstructed space for pedestrian passage at all times per rules and regulations approved by the Department of Transportation.

The location of said privilege shall be as shown on prints kept on file with the Department of Business Affairs and Consumer Protection and the Office of the City Clerk.

Said privilege shall be constructed in accordance with plans and specifications approved by the Department of Planning and Development and Department of Transportation (Division of Project Development).

This grant of privilege in the public way shall be subject to the provisions of Section 10-28-015 and all other required provisions of the Municipal Code of Chicago.

The grantee shall pay to the City of Chicago as compensation for the privilege #1102668 herein granted the sum of zero (\$0.00) per annum in advance.


A 25% penalty will be added for payments received after due date.

The permit holder agrees to hold the City of Chicago harmless for any damage, relocation or replacement costs associated with damage, relocation or removal of private property caused by the City performing work in the public way.

Authority herein given and granted for a period of five (5) years from and after Date of Passage.

Alderman 

Brendan Reilly 42nd Ward

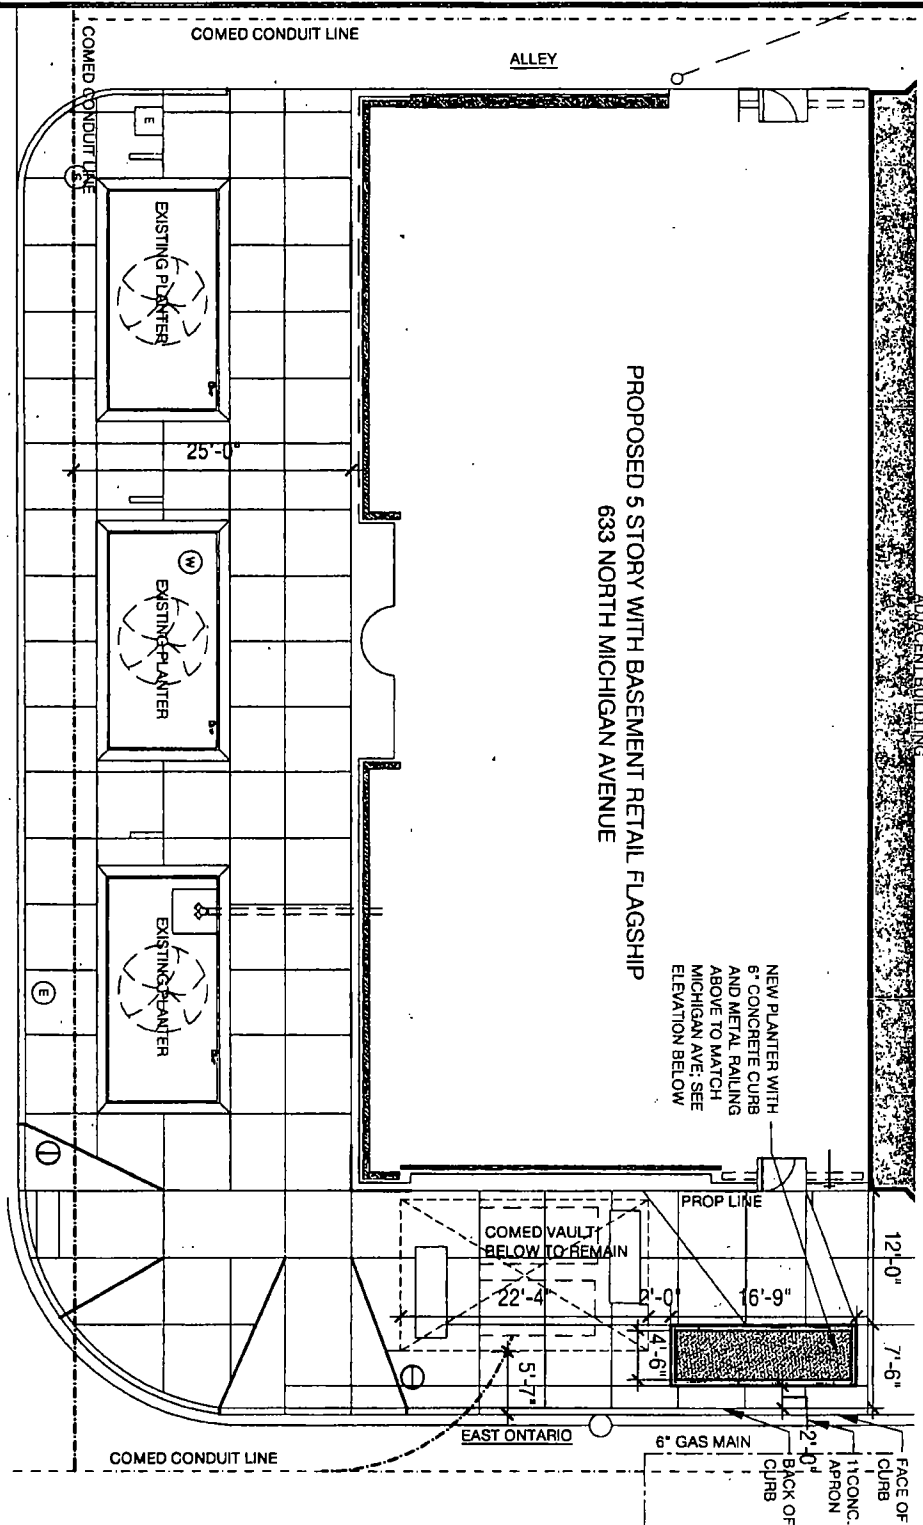

PROPOSED 5 STORY WITH BASEMENT RETAIL FLAGSHIP
633 NORTH MICHIGAN AVENUE

NEW PLANTER WITH
6" CONCRETE CURB
AND METAL RAILING
ABOVE TO MATCH
MICHIGAN AVE; SEE
ELEVATION BELOW

CHICAGO FLAGSHIP

BURBERRY

633 NORTH MICHIGAN AVENUE

CHICAGO, IL

NEW PLANTERS ON ONTARIO

**Barteluce Architects
& Associates**





36 West 25th Street
New York, NY 10010
Phone (212) 691-7200
Fax (212) 691-7260
www.bapc.net

1 SITE PLAN
SCALE: 1/8" = 1'-0"

2 ELEVATION
SCALE: 1/8" = 1'-0"

3 SECTION
SCALE: 1/8" = 1'-0"

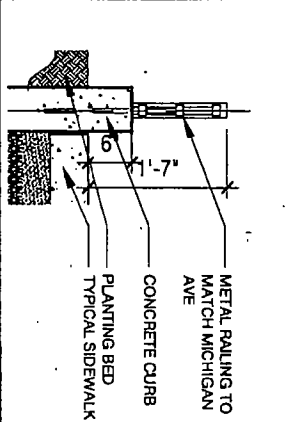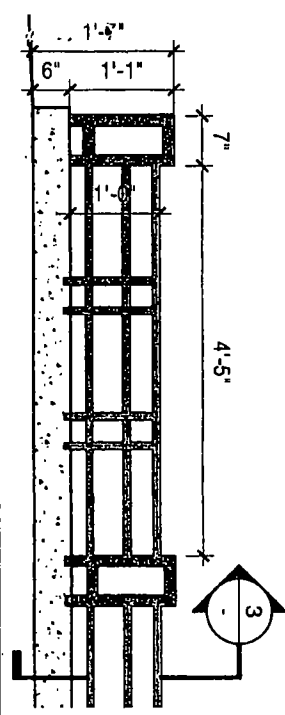

Project No.: 1007
Scale: AS NOTED
Drawn By: AGL
Date: 08.24.12

Drawing Number
REVISION 10.01.12
REVISION 08.17.12
GOP-6

