



City of Chicago



O2019-6182

Office of the City Clerk

Document Tracking Sheet

Meeting Date:	7/24/2019
Sponsor(s):	Sigcho-Lopez (25)
Type:	Ordinance
Title:	Grant(s) of privilege in public way for Cryobar West Loop, The
Committee(s) Assignment:	Committee on Transportation and Public Way

ORDINANCE
THE CRYOBAR WEST LOOP
Acct. No. 456632 - 1
Permit No. 1140977

Be It Ordained by the City Council of the City of Chicago:

SECTION 1. Permission and authority are hereby given and granted to THE CRYOBAR WEST LOOP, upon the terms and subject to the conditions of this ordinance to maintain and use one (1) sign(s) projecting over the public right-of-way attached to its premises known as 1215 W. Madison St..

Said sign structure(s) measures as follows; along W. Madison:
One (1) at sixteen (16) feet in length, two (2) feet in height and ten (10) feet above grade level.

The location of said privilege shall be as shown on prints kept on file with the Department of Business Affairs and Consumer Protection and the Office of the City Clerk.

Said privilege shall be constructed in accordance with plans and specifications approved by the Department of Transportation (Division of Project Development) and Zoning Department - Signs.


This grant of privilege in the public way shall be subject to the provisions of Section 10-28-015 and all other required provisions of the Municipal Code of Chicago.


The grantee shall pay to the City of Chicago as compensation for the privilege #1140977 herein granted the sum of three hundred (\$300.00) per annum in advance.

A 25% penalty will be added for payments received after due date.

The permit holder agrees to hold the City of Chicago harmless for any damage, relocation or replacement costs associated with damage, relocation or removal of private property caused by the City performing work in the public way.


Authority herein given and granted for a period of five (5) years from and after Date of Passage.

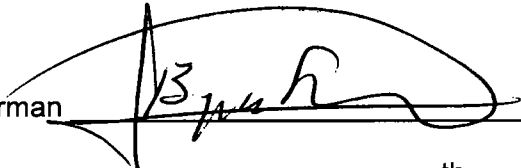Alderman 
Byron Sigcho-Lopez 25th Ward

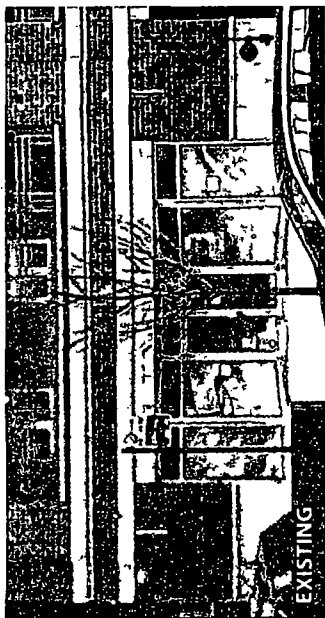

Option 3 - Exterior Sign
 • Illuminated Cabinet with Slide In Face

Illuminated Cabinet
 With Slide In Face

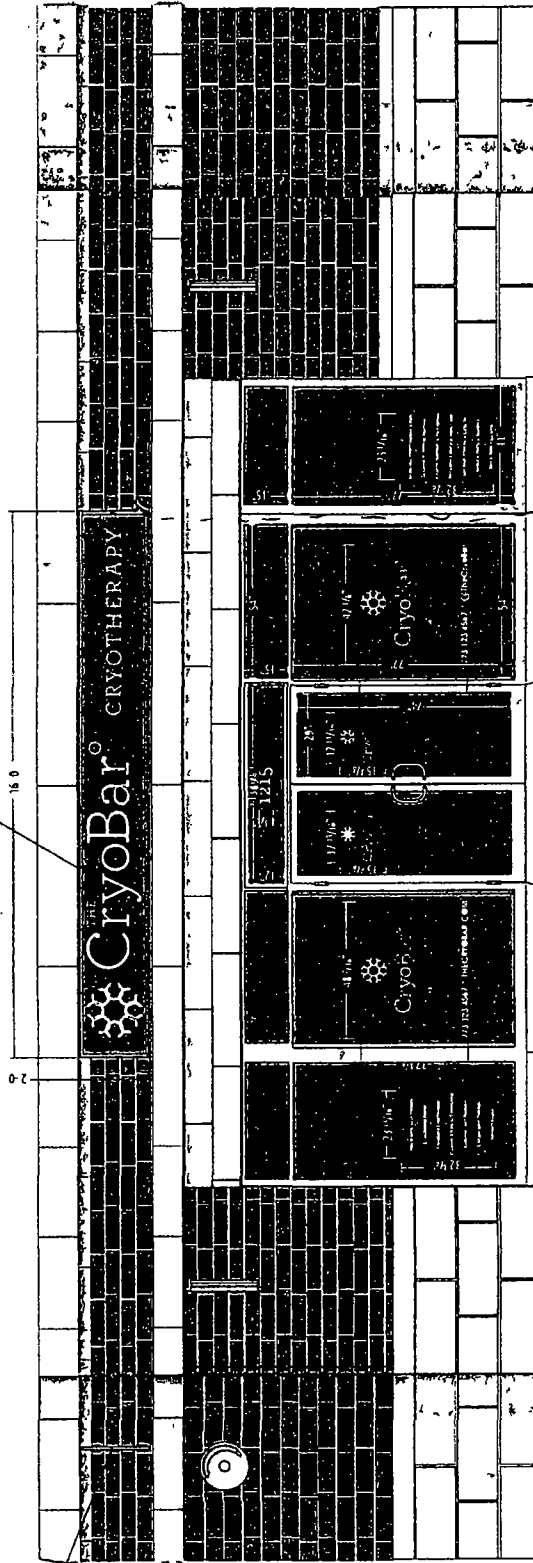

PROPOSED



CORPORATE IDENTIFICATION SOLUTIONS

CUSTOMER
 The CryoBar
 SITE NUMBER
 N/A

LOCATION
 Chicago IL
 ACCOUNT REP
 Justin Harner

DRAWN BY
 JR
 DATE
 05/07/19

REVISION
 03
 SCALE
 NTS

CORPORATE ID SOLUTIONS
 5563 N ELSTON AVE
 CHICAGO, IL 60630
 P. 773.763.9600 | F. 773.763.9606
 www.CorporateIDSolutions.com

CUSTOMER ACCEPTANCE
 THIS DRAWING IS THE PROPERTY OF CORPORATE IDENTIFICATION SOLUTIONS, INC. CHICAGO, ILL. IN IS AND CONTAINS CONFIDENTIAL INFORMATION. IT IS TO BE USED ONLY FOR THE PROJECT AND SITE SPECIFICALLY IDENTIFIED HEREIN. IT IS TO BE KEPT IN CONFIDENCE AND NOT TO BE REPRODUCED OR TRANSMITTED IN ANY FORM OR BY ANY MEANS, ELECTRONIC OR MECHANICAL, INCLUDING PHOTOCOPYING, RECORDING, OR BY ANY INFORMATION STORAGE AND RETRIEVAL SYSTEM, WITHOUT THE PRIOR WRITTEN CONSENT OF CORPORATE IDENTIFICATION SOLUTIONS, INC.

SIGNATURE _____ DATE _____



07/24/2019

Alderman Byron Sigcho-Lopez

Ward # 25

City of Chicago

City Hall, Room 304

121 North LaSalle Street

Chicago, Illinois 60602

Re: An ordinance to use and maintain a portion of the public right-of-way for **one (1) sign(s)** for **THE CRYOBAR WEST LOOP**, adjacent to the premises known as **1215 W. Madison St.**

Dear Alderman **Byron Sigcho-Lopez**:

The applicant referenced above has requested the use of the public right-of-way for a **sign(s)**. An ordinance has been prepared by the Department of Business Affairs and Consumer Protection – Small Business Center - Public Way Use Unit for presentation to the City Council. Because this request was made for properties located in your ward, as approved by you as per the attached, I respectfully request that you introduce the attached ordinance at the next City Council meeting.

If you have any questions regarding this ordinance, please contact Anthony Bertuca at (312) 744-5506.

Department of Business Affairs and Consumer Protection