



City of Chicago



Or2018-16

Office of the City Clerk

Document Tracking Sheet

Meeting Date:	1/17/2018
Sponsor(s):	Thompson (11)
Type:	Order
Title:	Issuance of permits for sign(s)/signboard(s) at 2601 S LaSalle St
Committee(s) Assignment:	Committee on Zoning, Landmarks and Building Standards

100

100

100

**CITY COUNCIL
COMMITTEE ON ZONING, LANDMARKS AND BUILDING STANDARDS**

COUNCIL ORDER

RE: Approval of sign over 100 square feet in area or over 24 feet above grade

ORDERED, that the City Council hereby approves the following sign application submitted by:

Applicant*: Amerco Real Estate Company

(* The Applicant is the owner of the real property or the business tenant of the real property. Do not list the sign contractor, sign erector, sign company or advertising entity in the above space.)

This Order approves the following sign in accordance with Municipal Code of Chicago Section 13-20-680:

Address of Sign: 2601 S. LaSalle Chicago, IL 60616

Zoning District: M2-3 Light Industry District

DOB Sign Permit Application #: 100650761 and 100626829

Sign Details:

1. On-premise OR Off-premise

2. Static sign OR Dynamic-image display sign

3. Number of sign faces 4

4. Projecting over the public way No (Yes or No) If yes, Public Way Use #: _____


5. Dimensions: Length 34 feet 1 inches Height 11 feet 0 inches
Total square feet in area: approx. 917.66 sf *
Sign has four (4) total faces:
Face 1: 34'-1" x 11'-0" (375 sf)
Face 2: 34'-1" x 11'-0" (375 sf)
Face 3: 7'-8" x 11'-0" (84.33 sf)
Face 4: 7'-8" x 11'-0" (84.33 sf)

6. Height above grade: 35 feet 10 inches

7. Elevation (side of building or lot where the sign will be erected): Sign to be mounted on a monopole on the Property

8. Name of Sign Contractor/Erector: Landmark Sign Group

To be legal, such sign shall comply with all provisions of Title 17 of the Chicago Municipal Code ("Zoning Ordinance") and all other provisions of the Municipal Code governing the permitting, construction and maintenance and removal of signs and sign structures. Failure of the applicant and the applicant's successors to comply shall be grounds for invalidation or revocation of the sign permit.

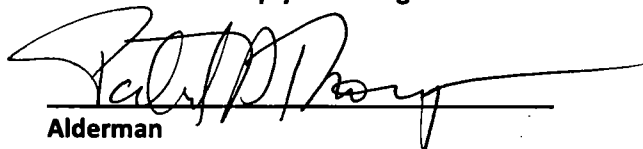
Alderman

11th Ward
Ward

By signing the Customer Acceptance on this print, I understand that I am accepting all aspects of this drawing X
 This includes Network, Specifications, Dimensions, Spelling, and all other representations herein.
 I also understand that color reproductions on this print are approximate, and may not match manufacturers sample exactly

Customer Acceptance SIGNATURE DATE IF REQUIRED Landlord Acceptance SIGNATURE DATE

L.S.G. SALES INITIALS DATE



7424 Industrial Avenue
 Chesterton, IN 46304
 Phone 219.762.9577
 Fax 219.762.4259
 www.landmarksign.com

PRINT #
JM-22319-1
JASON MOOREHEAD
 LSC SALES REPRESENTATIVE

05.22.15
 DATE

U-HAUL
 CLIENT NAME


2601 S. LASALLE
 CHICAGO, IL
 JOB LOCATION

JL 1/8" = 1'-0"
 DRAWN BY SCALE

REVISIONS
1.

Designed for
110 Volts
 Electrical Connection will be Visible within 5 Ft. at time of Installation.
 Second Trip will be Charged at Time & Material

THIS DRAWING IS THE PROPERTY OF LANDMARK SIGN GROUP, INC. NO REPRODUCTIONS OR 5-10 FOOT ARE PERMITTED WITHOUT THE WRITTEN CONSENT OF LANDMARK SIGN GROUP, INC. AN APPROPRIATE OF UP TO \$5,000 WILL BE CHARGED FOR ANY USE OF THIS DRAWING.

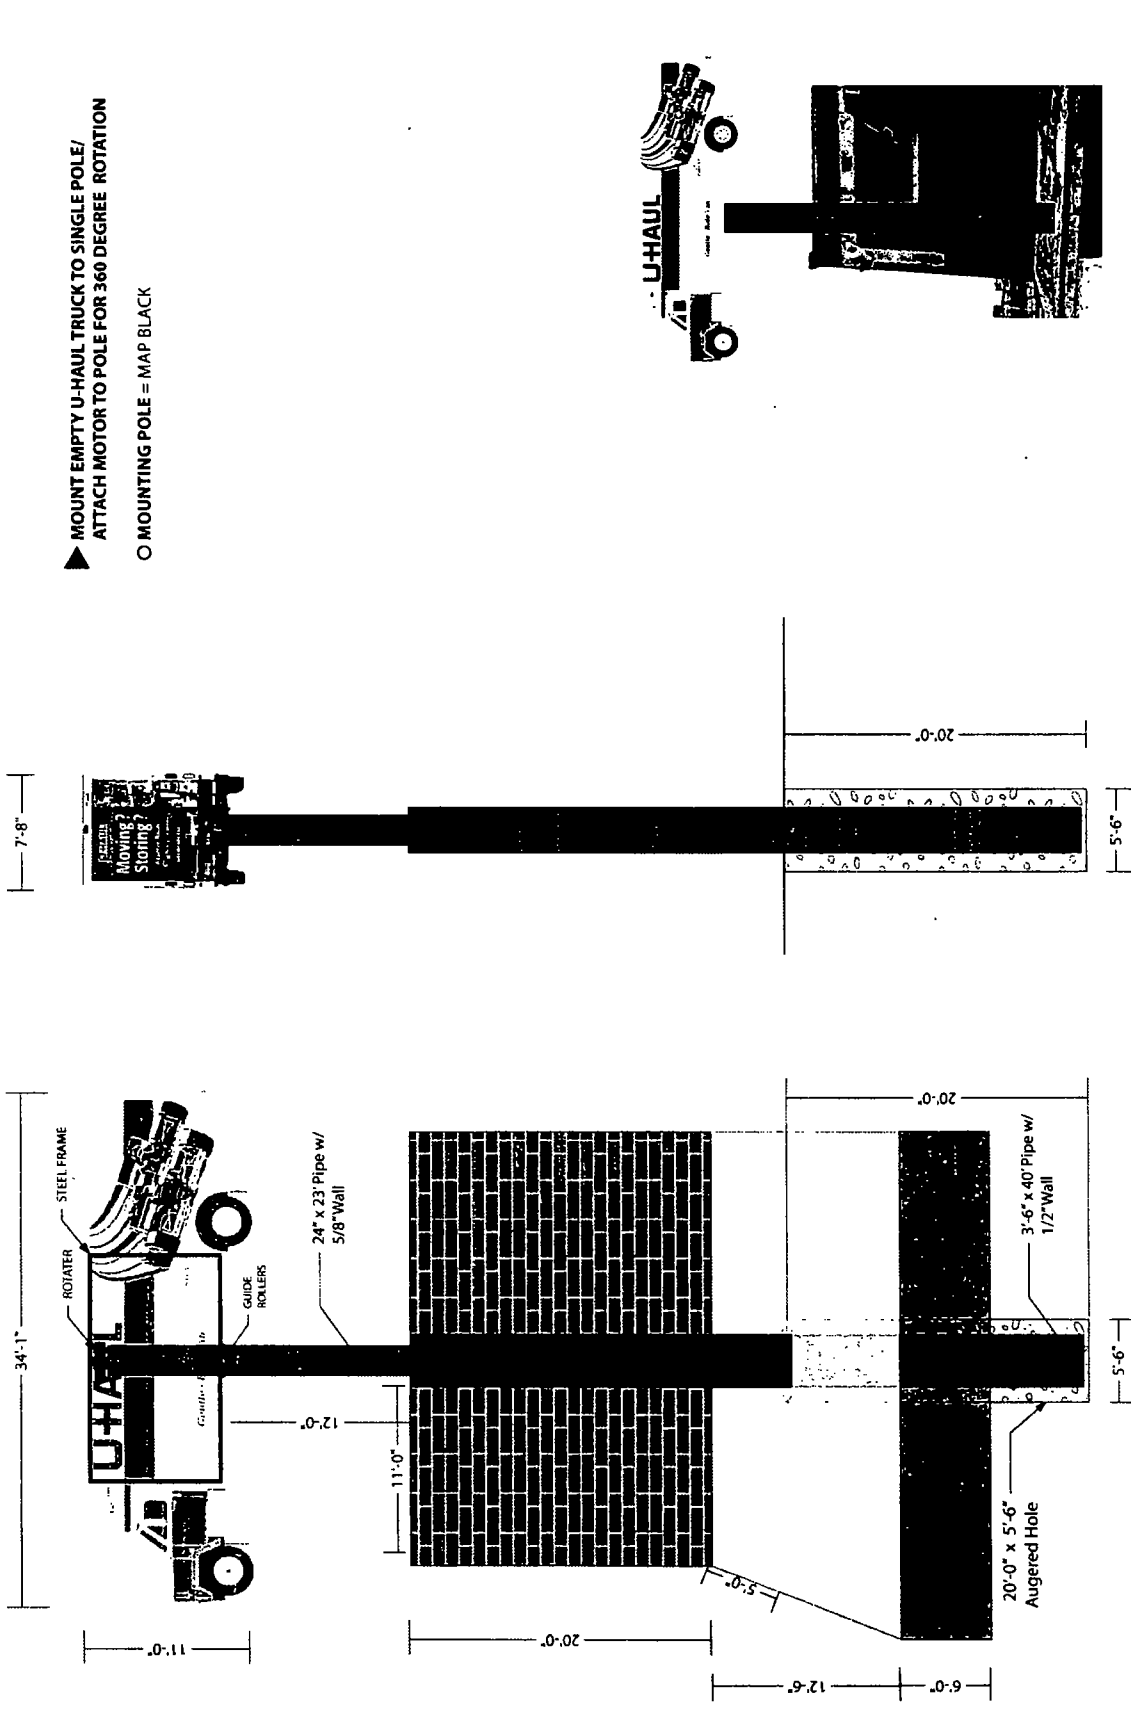

- ▶ MOUNT EMPTY U-HAUL TRUCK TO SINGLE POLE/
 ATTACH MOTOR TO POLE FOR 360 DEGREE ROTATION
- MOUNTING POLE = MAP BLACK

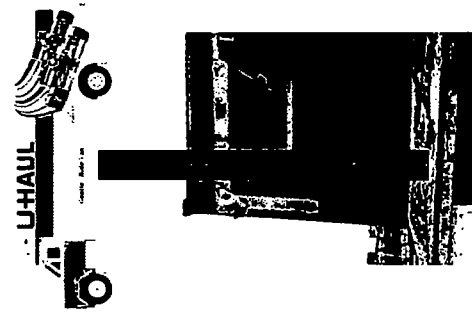


Photo Render - N.T.S.