



# City of Chicago



O2020-4878

Office of the City Clerk

## Document Tracking Sheet

<b>Meeting Date:</b>	10/7/2020
<b>Sponsor(s):</b>	Waguespack (32)
<b>Type:</b>	Ordinance
<b>Title:</b>	Grant(s) of privilege in public way for Le Sud
<b>Committee(s) Assignment:</b>	Committee on Transportation and Public Way

ORDINANCE  
LE SUD  
Acct. No. 426624 - 1  
Permit No. 1139088

*Be It Ordained by the City Council of the City of Chicago:*

SECTION 1. Permission and authority are hereby given and granted to LE SUD, upon the terms and subject to the conditions of this ordinance to maintain and use, as now constructed, six (6) Light Fixture(s) projecting over the public right-of-way adjacent to its premises known as 2301 W. Roscoe St..

Said Light Fixture(s) at N. Oakley measure(s):  
Six (6) at point five (.5) feet in length, point five (.5) feet in width and seven (7) feet above grade level.

The location of said privilege shall be as shown on prints kept on file with the Department of Business Affairs and Consumer Protection and the Office of the City Clerk.

Said privilege shall be constructed in accordance with plans and specifications approved by the Department of Transportation (Division of Project Development).

This grant of privilege in the public way shall be subject to the provisions of Section 10-28-015 and all other required provisions of the Municipal Code of Chicago.


The grantee shall pay to the City of Chicago as compensation for the privilege #1139088 herein granted the sum of one hundred (\$100.00) per annum in advance.

A 25% penalty will be added for payments received after due date.

The permit holder agrees to hold the City of Chicago harmless for any damage, relocation or replacement costs associated with damage, relocation or removal of private property caused by the City performing work in the public way.

Authority herein given and granted for a period of five (5) years from and after Date of Passage.

Alderman   
Scott Waguespack 32nd Ward

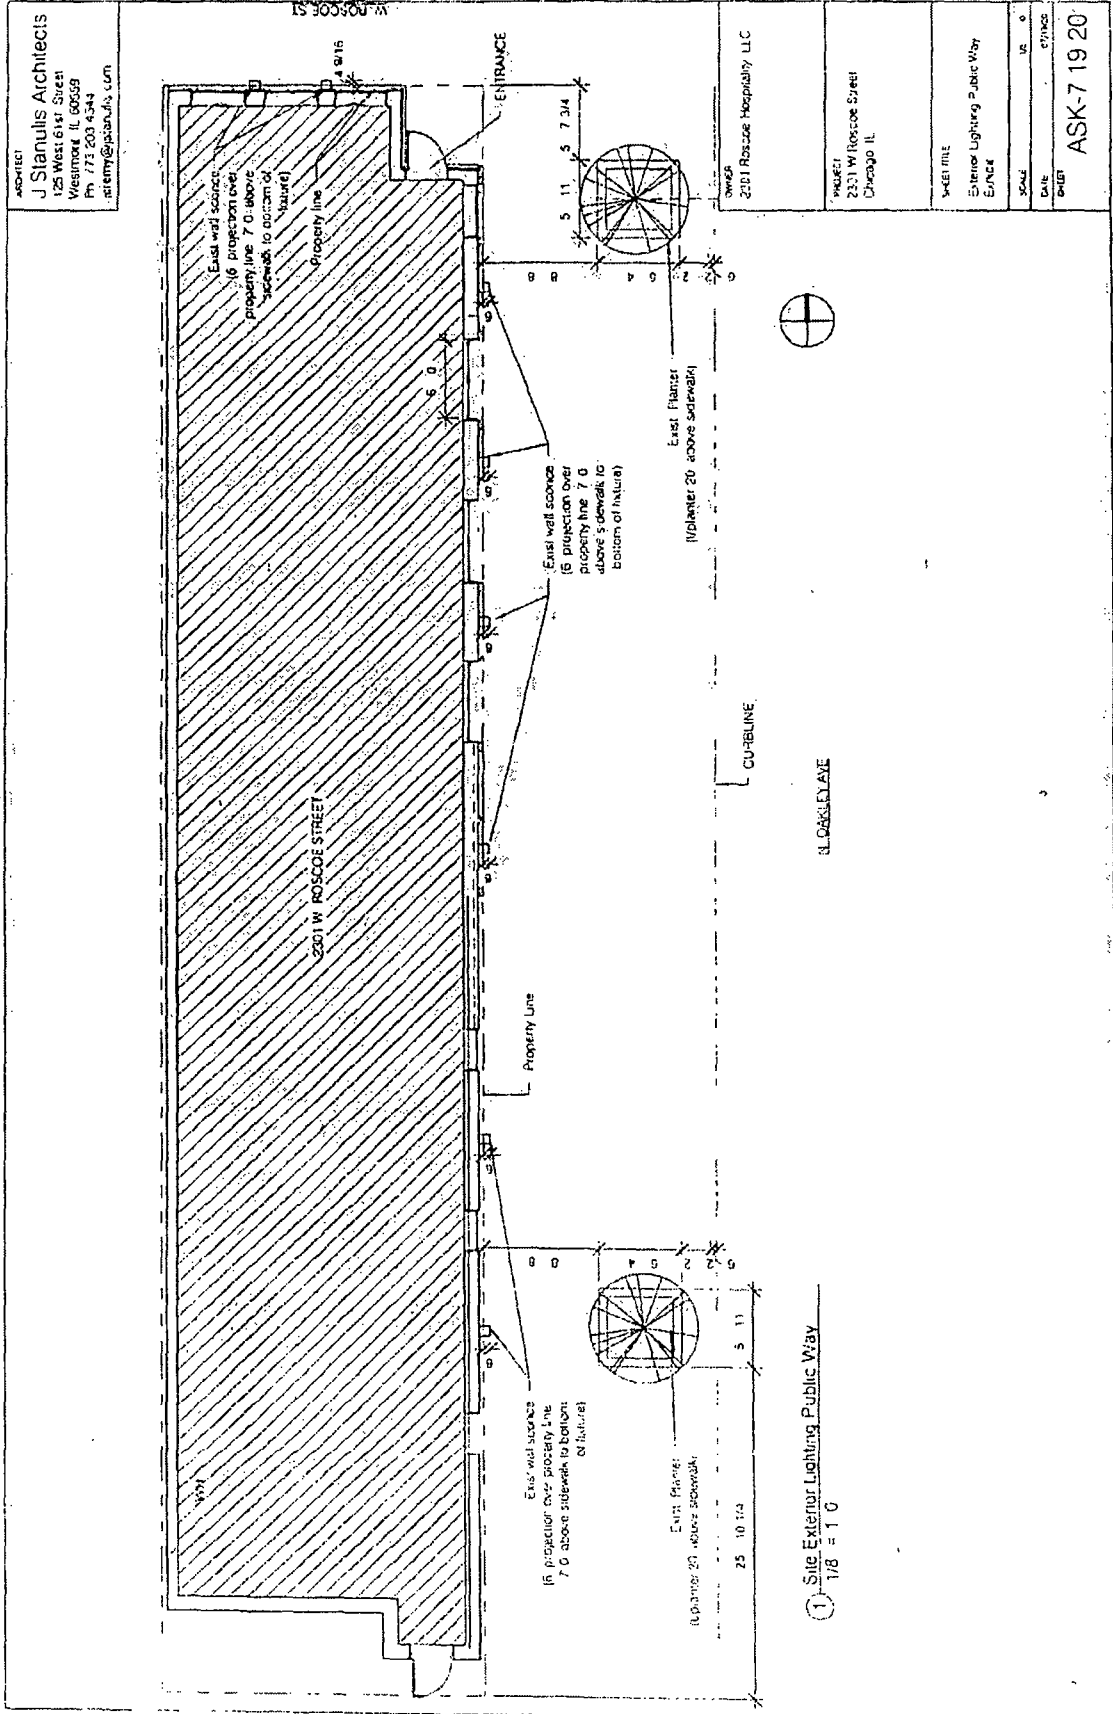

ARCHITECT  
**J Stanulis Architects**  
 125 West 61st Street  
 Westmont, IL 60059  
 Ph: 773.203.4344  
 stanulis@stanulis.com

OWNER  
 2301 Roscoe Hospitality LLC

PROJECT  
 2301 W Roscoe Street  
 Chicago, IL

DATE  
 01/18/20

SCALE  
 1/8" = 1'-0"

DATE  
 01/18/20

ASK-7 19 20

① Site Exterior Lighting Public Way  
 1/8" = 1'-0"



Department of Business Affairs and Consumer Protection  
Small Business Center - Public Way Use Unit  
City Hall - 121 N. LaSalle Street, Room 800 • Chicago, IL 60602  
312-74-GOBIZ / 312-744-6249 • (312) 744-1944 (TTY)  
<http://www.cityofchicago.org/bacp>

10/07/2020

Alderman Scott Waguespack  
Ward # 32  
City of Chicago  
City Hall, Room 300  
121 North LaSalle Street  
Chicago, Illinois 60602

Re: An ordinance to use and maintain a portion of the public right-of-way for six (6) light fixture(s) for  
**LE SUD**, adjacent to the premises known as **2301 W. Roscoe St.**

Dear Alderman **Scott Waguespack**:

The applicant referenced above has requested the use of the public right-of-way for a **light fixture(s)**. An ordinance has been prepared by the Department of Business Affairs and Consumer Protection – Small Business Center - Public Way Use Unit for presentation to the City Council. Because this request was made for properties located in your ward, as approved by you as per the attached, I respectfully request that you introduce the attached ordinance at the next City Council meeting.

If you have any questions regarding this ordinance, please contact Anthony Bertuca at (312) 744-5506.

Department of Business Affairs and Consumer Protection