



# City of Chicago



O2017-8853

Office of the City Clerk

## Document Tracking Sheet

<b>Meeting Date:</b>	12/13/2017
<b>Sponsor(s):</b>	Burnett (27)
<b>Type:</b>	Ordinance
<b>Title:</b>	Grant(s) of privilege in public way for 200 Green Developer LLC
<b>Committee(s) Assignment:</b>	Committee on Transportation and Public Way

ORDINANCE  
200 GREEN DEVELOPER LLC  
Acct No. 423614 - 1  
Permit No. 1130693

*Be It Ordained by the City Council of the City of Chicago:*

SECTION 1. Permission and authority are hereby given and granted to 200 GREEN DEVELOPER LLC, upon the terms and subject to the conditions of this ordinance to construct, install, maintain and use nine (9) Light Fixture(s) projecting over the public right-of-way adjacent to its premises known as 200-208 N. Green St..

Said Light Fixture(s) at W LAKE ST measure(s):

Nine (9) at point five (.5) feet in length, point eight three (.83) feet in width and twelve (12) feet above grade level.

The location of said privilege shall be as shown on prints kept on file with the Department of Business Affairs and Consumer Protection and the Office of the City Clerk.

Said privilege shall be constructed in accordance with plans and specifications approved by the Department of Transportation (Division of Project Development).

This grant of privilege in the public way shall be subject to the provisions of Section 10-28-015 and all other required provisions of the Municipal Code of Chicago.

The grantee shall pay to the City of Chicago as compensation for the privilege #1130693 herein granted the sum of twenty-five (\$25.00) per annum in advance.


A 25% penalty will be added for payments received after due date.

The permit holder agrees to hold the City of Chicago harmless for any damage, relocation or replacement costs associated with damage, relocation or removal of private property caused by the City performing work in the public way


Authority herein given and granted for a period of five (5) years from and after Date of Passage.

Alderman 


Walter Burnett Jr. 27th Ward

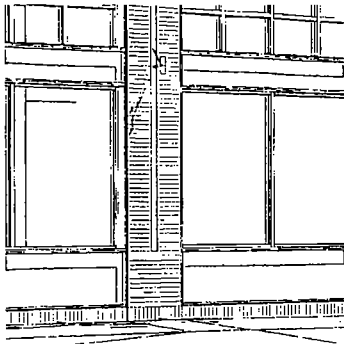


PERSPECTIVE

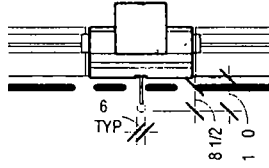


DETAIL  
SCALE 1/4" = 1' 0"

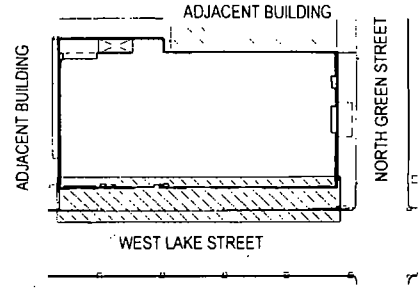

KEY PLAN

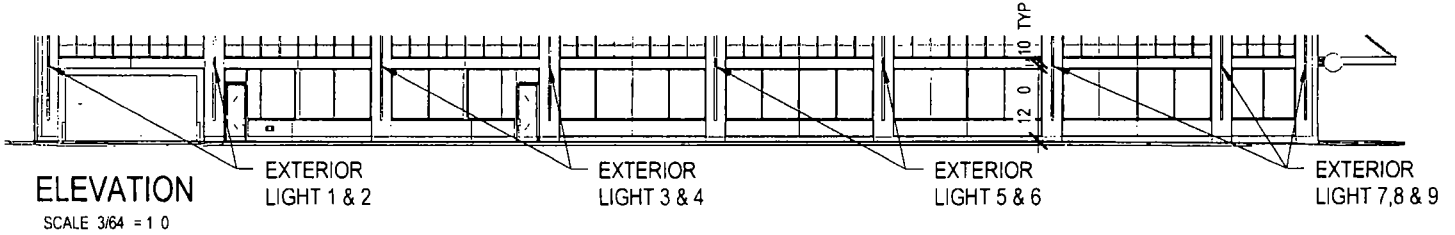

ELEVATION  
SCALE 3/64" = 1' 0"

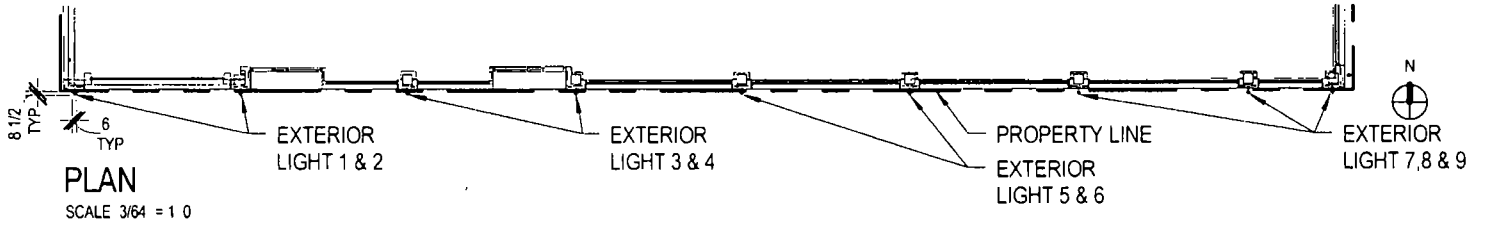

PLAN  
SCALE 3/64" = 1' 0"

### EXTERIOR LIGHTING - WEST LAKE STREET

GOP-SK 3

SCALE 3/64" = 1' 0"  
GRANT OF PRIVILEGE APPLICATION  
© 2017 G|R|E|C Architects LLC

11/09/17

200-208 N GREEN ST | Chicago, IL

G|R|E|C ARCHITECTS