



# City of Chicago



O2017-305

Office of the City Clerk

## Document Tracking Sheet

<b>Meeting Date:</b>	1/25/2017
<b>Sponsor(s):</b>	Moreno (1)
<b>Type:</b>	Ordinance
<b>Title:</b>	Grant(s) of privilege in public way for Rapha
<b>Committee(s) Assignment:</b>	Committee on Transportation and Public Way

ORDINANCE  
RAPHA  
Acct. No. 401296 - 2  
Permit No. 1125187

*Be It Ordained by the City Council of the City of Chicago:*

SECTION 1. Permission and authority are hereby given and granted to RAPHA, upon the terms and subject to the conditions of this ordinance to maintain and use one (1) sign(s) projecting over the public right-of-way attached to its premises known as 1514 N. Milwaukee Ave..

Said sign structure(s) measures as follows; along N. Milwaukee:  
One (1) at one point five eight (1.58) feet in length, two point one seven (2.17) feet in height and ten (10) feet above grade level.

The location of said privilege shall be as shown on prints kept on file with the Department of Business Affairs and Consumer Protection and the Office of the City Clerk.

Said privilege shall be constructed in accordance with plans and specifications approved by the Department of Transportation (Division of Project Development) and Zoning Department - Signs.

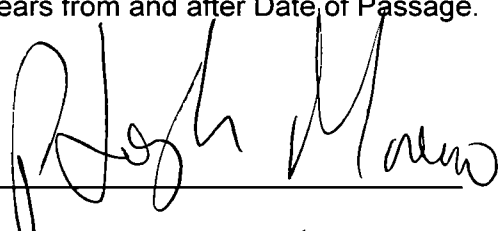

This grant of privilege in the public way shall be subject to the provisions of Section 10-28-015 and all other required provisions of the Municipal Code of Chicago.

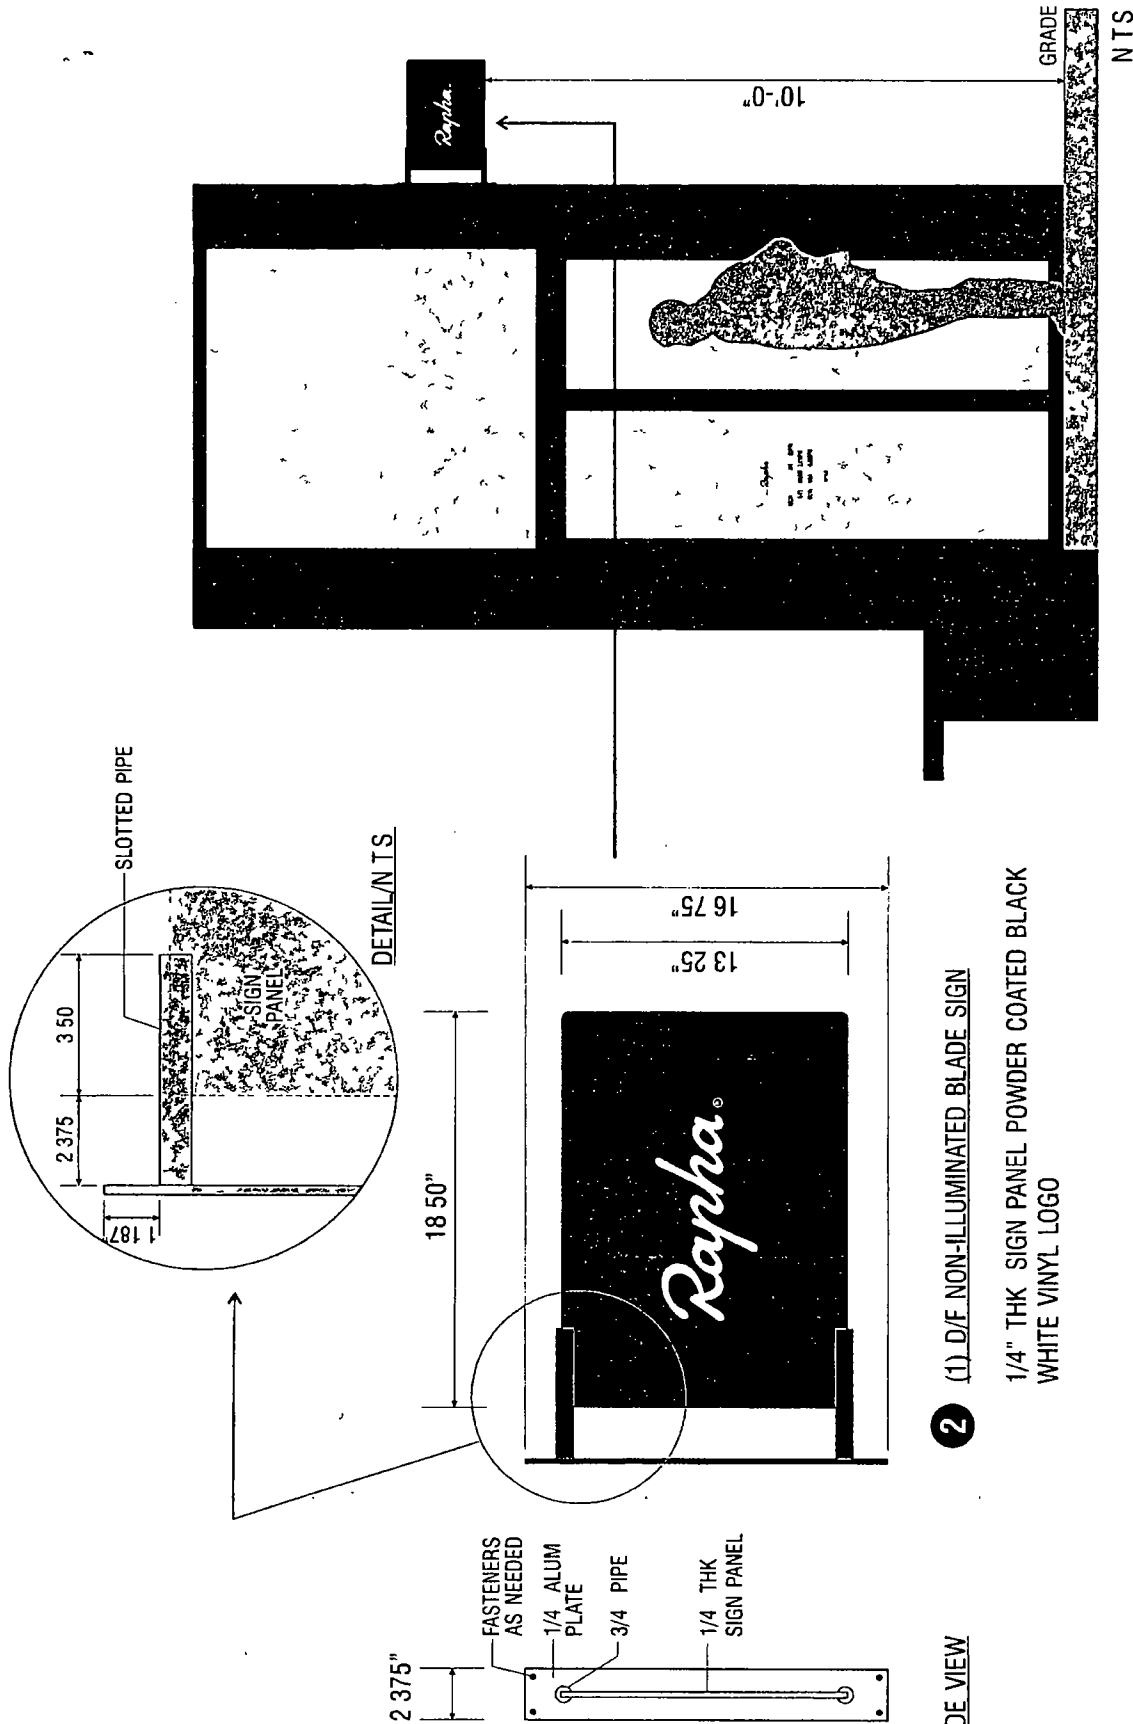
The grantee shall pay to the City of Chicago as compensation for the privilege #1125187 herein granted the sum of one hundred (\$100.00) per annum in advance.

A 25% penalty will be added for payments received after due date.

The permit holder agrees to hold the City of Chicago harmless for any damage, relocation or replacement costs associated with damage, relocation or removal of private property caused by the City performing work in the public way.

Authority herein given and granted for a period of five (5) years from and after Date of Passage.

Alderman \_\_\_\_\_    
Proco Joe Moreno 1<sup>st</sup> Ward




**2** (1) D/F NON-ILLUMINATED BLADE SIGN

1/4" THK SIGN PANEL POWDER COATED BLACK  
WHITE VINYL LOGO

APPROVED \_\_\_\_\_

DATE \_\_\_\_\_

 <p>4900 N. ELSTON AVE. CHICAGO IL 60650 773-475-1111 / FAX 773-475-1122 EMAIL: ACCOUNTS@MKSIGNS.COM RC@mksgns.net</p>		<p><b>RAPHA</b> 1514 N MILWAUKEE CHICAGO IL</p> <p>Colors represented in this drawing are for presentation purposes only. They will not match your finished product exactly. Actual color samples can be obtained from your sales representative. This design is the original and unpublished work of MK SIGNS and may not be reproduced, copied or exhibited in any fashion without the expressed written consent of MK SIGNS. The rights in this design may be purchased.</p>		SCALE	DATE
		1 1/2" = 1' 0"	9 20 16		
		DESIGNER	SALES		
		LP	RC		
		FILE	DRAWING NUMBER		
		Rapha 2	2526 2		

NTS

GRADE



**01/25/2017**

**Alderman Proco Joe Moreno**  
Ward # 01  
City of Chicago  
City Hall, Room 300  
121 North LaSalle Street  
Chicago, Illinois 60602

Re: An ordinance to use and maintain a portion of the public right-of-way for **one (1) sign(s)** for **RAPHA**, adjacent to the premises known as **1514 N. Milwaukee Ave.**.

Dear Alderman **Proco Joe Moreno**:

The applicant referenced above has requested the use of the public right-of-way for a **sign(s)**. An ordinance has been prepared by the Department of Business Affairs and Consumer Protection – Small Business Center - Public Way Use Unit for presentation to the City Council. Because this request was made for properties located in your ward, as approved by you as per the attached, I respectfully request that you introduce the attached ordinance at the next City Council meeting.

If you have any questions regarding this ordinance, please contact Anthony Bertuca at (312) 744-5506.

**Department of Business Affairs and Consumer Protection**