



Office of the Chicago City
Clerk



O2012-1903

Office of the City Clerk

City Council Document Tracking Sheet

Meeting Date:	3/14/2012
Sponsor(s):	Reilly, Brendan (42)
Type:	Ordinance
Title:	Grant(s) of privilege in public way for Dus Management Inc as Agent
Committee(s) Assignment:	Committee on Transportation and Public Way

ORDINANCE
DUS MANAGEMENT INC AS AGENT
Acct. No. 66793 - 2
Permit No. 1099522

Be It Ordained by the City Council of the City of Chicago:

SECTION 1. Permission and authority are hereby given and granted to DUS MANAGEMENT INC AS AGENT, upon the terms and subject to the conditions of this ordinance to maintain and use two (2) sign(s) projecting over the public right-of-way attached to its premises known as 35 E. Wacker Dr..

Said sign structure(s) measures as follows; along E. Wacker:
Two (2) at two point five (2.5) feet in length, two point five (2.5) feet in height and eleven (11) feet above grade level.

The location of said privilege shall be as shown on prints kept on file with the Department of Business Affairs and Consumer Protection and the Office of the City Clerk.

Said privilege shall be constructed in accordance with plans and specifications approved by the Department of Transportation (Division of Project Development) and Zoning Department - Signs.

This grant of privilege in the public way shall be subject to the provisions of Section 10-28-015 and all other required provisions of the Municipal Code of Chicago.


The grantee shall pay to the City of Chicago as compensation for the privilege #1099522 herein granted the sum of one hundred seventy-five (\$175.00) per annum in advance.

A 25% penalty will be added for payments received after due date.

The permit holder agrees to hold the City of Chicago harmless for any damage, relocation or replacement costs associated with damage, relocation or removal of private property caused by the City performing work in the public way.

Authority herein given and granted for a period of five (5) years from and after Date of Passage.

Alderman _____

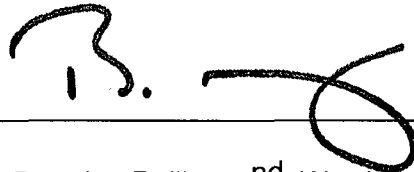

Brendan Reilly, 42nd Ward

CAST PLAQUES (continued)

QUANTITY

- 1 2 3 4 Other

SURVEY

- N/A Required Completed

MATERIAL

- Aluminum
 Brass
 Bronze
 Other

DEPTH

- 1/4"
 3/8" 1 1/2"
 1/2" 1 3/4"
 3/4" Other

FINISH

- Polished
 Satin (brushed)

EDGE TREATMENT

- Beveled casting
 Straight
 Other

PLAQUE BKGD.


- Pebbled
 Leatherette
 Other

INSTALLATION

- Custom flag mount
 Stool off
 1/4" 1/2"
 3/4" 1"
 Other

COLORS

- 1 t.b.d.
 2 t.b.d.
 3 t.b.d.

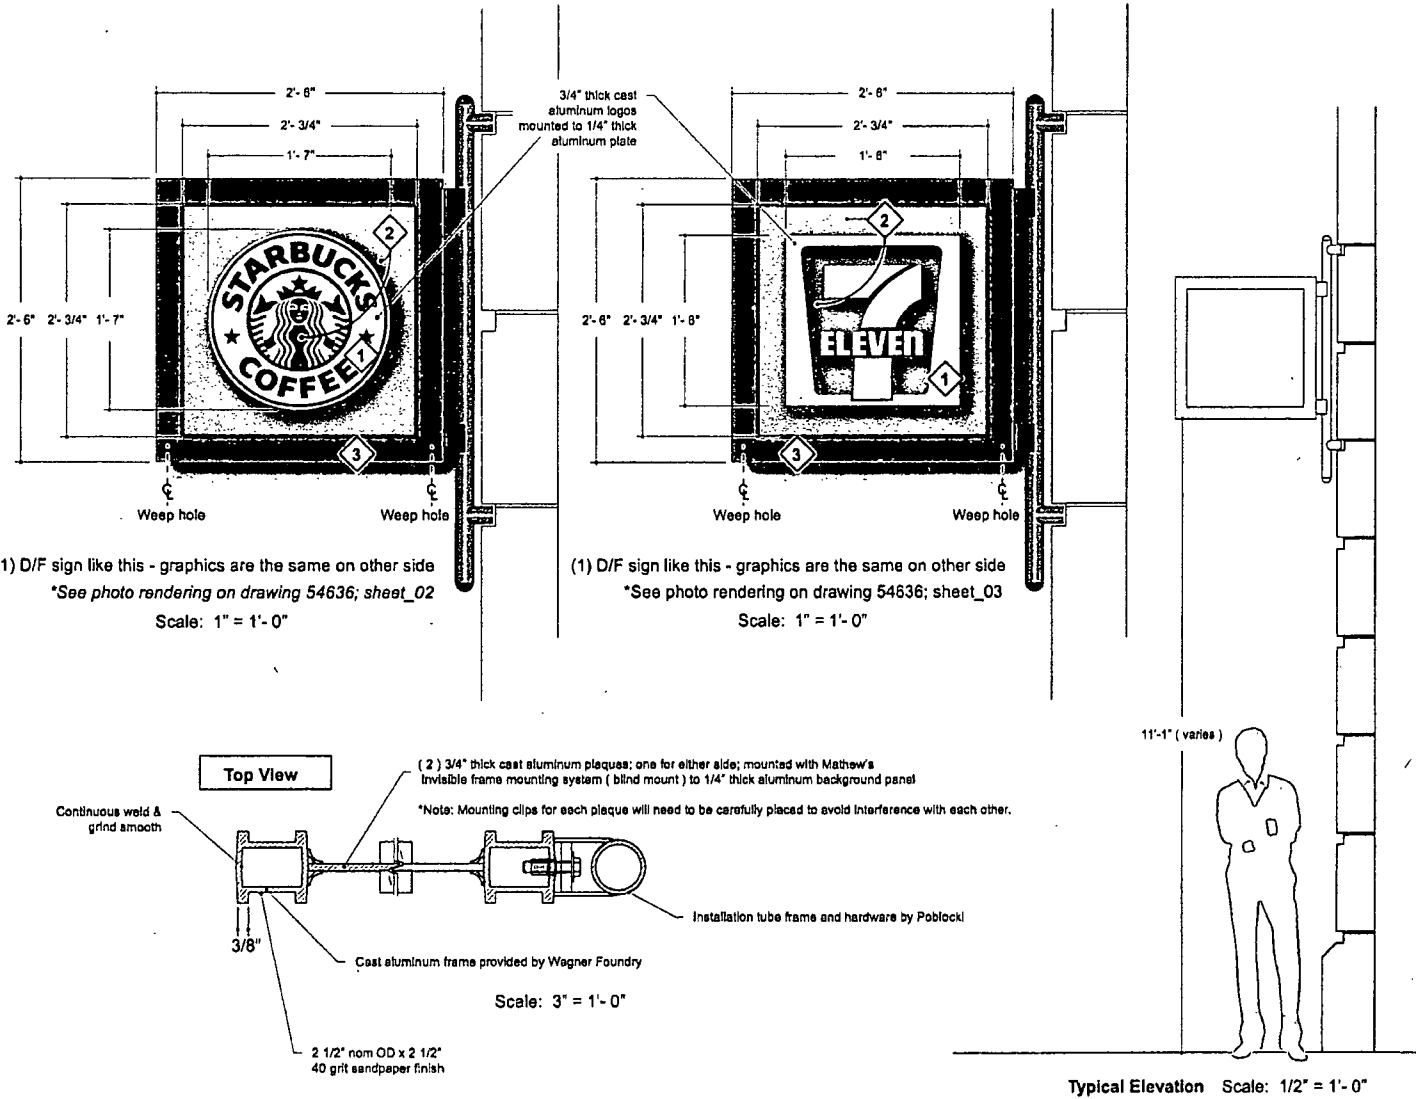

(1) D/F sign like this - graphics are the same on other side
 *See photo rendering on drawing 54636; sheet_02
 Scale: 1" = 1'-0"

(1) D/F sign like this - graphics are the same on other side
 *See photo rendering on drawing 54636; sheet_03
 Scale: 1" = 1'-0"

Scale: 3" = 1'-0"

Typical Elevation Scale: 1/2" = 1'-0"



POBLOCKI
SIGN COMPANY

414.433.4219 Fax: 414.433.3970
 822 E. 70th St., West Allis WI 53214

POBLOCKI.COM

PROJECT:

35 East Wacker

Chicago, IL

This document represents only an approximation of material colors specified. Actual product colors may vary from this print or digital image.

CUSTOMER APPROVAL:

AUTHORIZED SIGNATURE

DATE

WORK ORDER NO.

J54636-0001

REVISION NO.

02 lbs 01/18/12 specs

MISSING INFORMATION

- Color (s)
 Copy
 Accurate size (s)
 Clean artwork
 Other

REPRESENTATIVE

Dan Schumann

DRAWN BY

lbs

DATE

01/11/12

SCALE

As shown

SHEET

01

DRAWING NO.

54636