



City of Chicago



Or2015-14

Office of the City Clerk

Document Tracking Sheet

Meeting Date:	1/21/2015
Sponsor(s):	Burke (14)
Type:	Order
Title:	Issuance of permits for sign(s)/signboard(s) at 5701 S Kedzie Ave
Committee(s) Assignment:	Committee on Zoning, Landmarks and Building Standards

Committee on Zoning, Landmarks, and Building Standards

(Signs)

ORDERED, That the Commissioner of Buildings is hereby directed to issue a sign permit to: (Contractor's name and address)


OLYMPIC SIGNS INC.
1130 N. GARFIELD
LOMBARD, IL 60148


for the erection of a sign/signboard over 24 feet in height and/or over 100 square feet (in area of one face) at: (Business Name & Address)

WENDY'S
5701 S. KEDZIE AVE.
CHICAGO, IL 60629

Dimensions: Length 12' **Height** 16'-6"
Height above grade/roof to top of sign 30'-6"
TOTAL SQUARE FOOT AREA: 198

Such sign(s) shall comply with all applicable provisions of TITLE 17 of the Chicago Zoning Ordinance and all other applicable provisions of the Municipal Code of the City of Chicago governing the construction and maintenance of outdoor signs, signboards and structures.

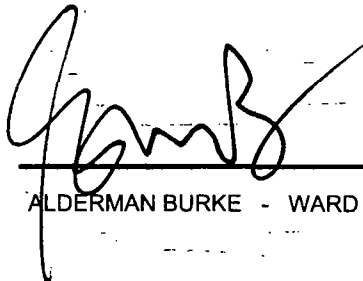
ALDERMAN BURKE - WARD 14

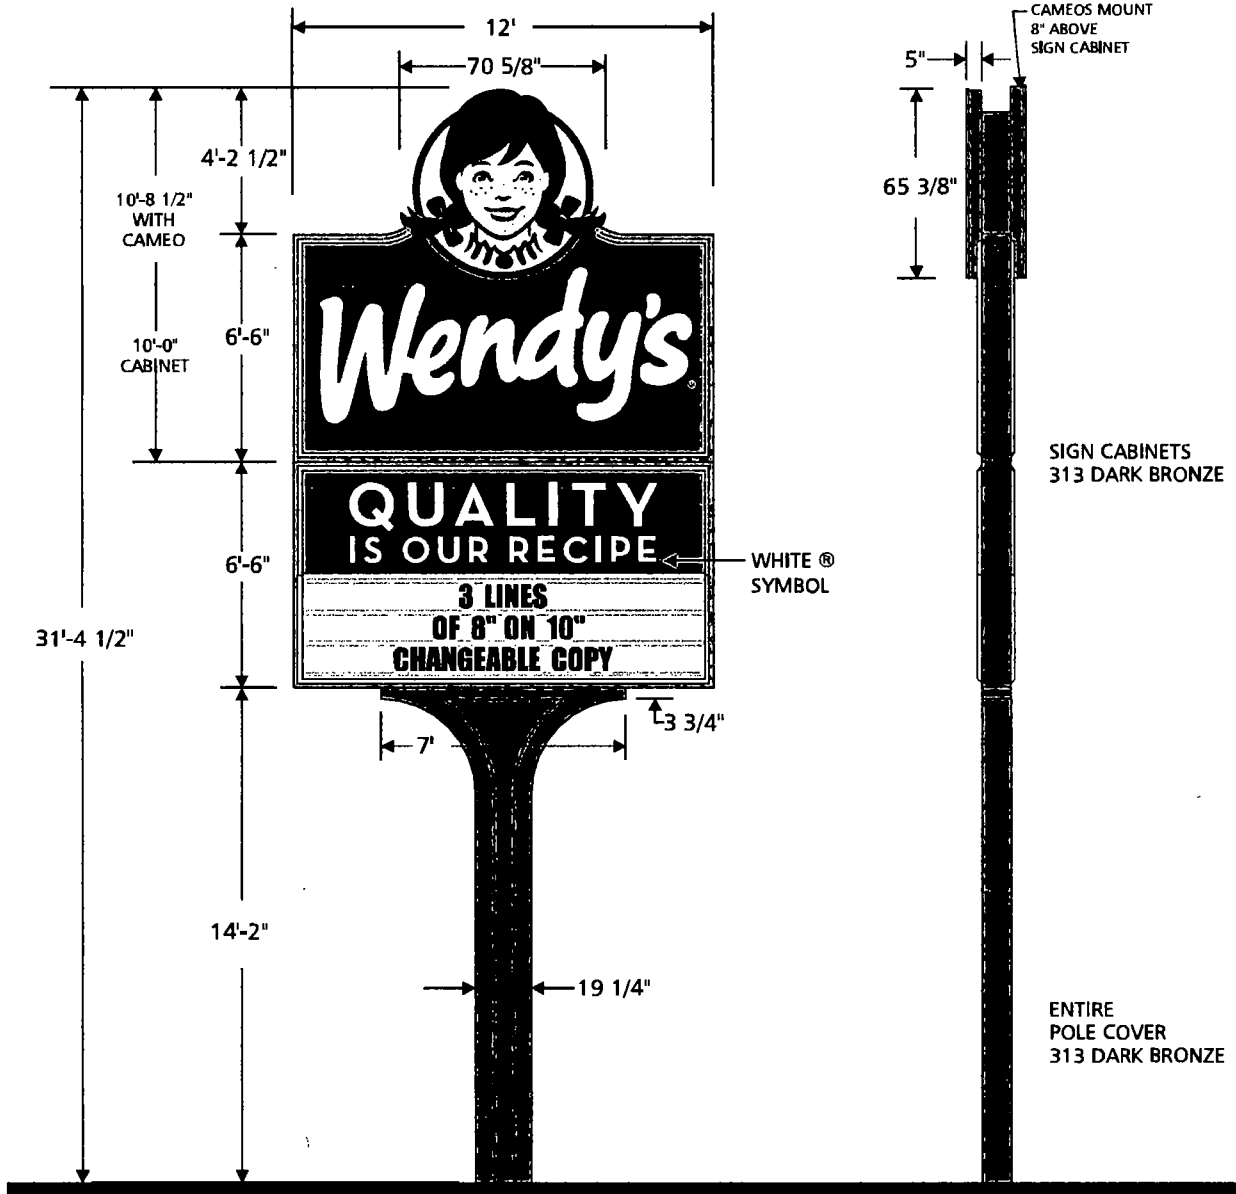

ALL WIRING MEETS NEC 2008 SPECIFICATIONS.
 SIGN TO BE WIRED TO A STANDARD 120 VOLT / 20 AMP CIRCUIT.
 THIS SIGN IS INTENDED TO BE INSTALLED IN ACCORDANCE WITH THE REQUIREMENTS OF ARTICLE 600 OF THE NATIONAL ELECTRICAL CODE AND/OR OTHER APPLICABLE LOCAL CODES.
 THIS INCLUDES PROPER GROUNDING AND BONDING OF THE SIGN.

SIGN TYPE	SPECIFICATIONS	COLORS	SIGN SURVEY	ARTWORK
<input checked="" type="checkbox"/> DOUBLE FACE <input checked="" type="checkbox"/> ILLUMINATED <input checked="" type="checkbox"/> GROUND	- 10" SA ALUMINUM CABINET PAINTED 313 DARK BRONZE. - .150 PAN FORMED EMBOSSED SOLAR GRADE POLYCARBONATE FACES. - FORMED A.B.S. POLE COVER PAINTED 313 DARK BRONZE. - FLUORESCENT ILLUMINATION. CAMEOS - FORMED POLYCARBONATE WITH PRINTED GRAPHICS SECOND SURFACE WITH LED ILLUMINATION. - ALUMINUM RETURNS AND BACKS PAINTED 313 DARK BRONZE.	<input checked="" type="checkbox"/> 313 DARK BRONZE <input checked="" type="checkbox"/> PMS 186 RED <input type="checkbox"/> WHITE <input checked="" type="checkbox"/> PMS 186 RED HAZ <input checked="" type="checkbox"/> PMS 701 BURGUNDY HAZ <input checked="" type="checkbox"/> PMS 299 BLUE <input type="checkbox"/> PMS 698 PINK <input checked="" type="checkbox"/> PMS 439 BROWN	<input type="checkbox"/> FACE TRIMS <input type="checkbox"/> FASCIA COLOR <input type="checkbox"/> RADIUS DIM. <input type="checkbox"/> BUILDING DIM <input type="checkbox"/> FACADE ANGLE <input type="checkbox"/> OTHER	<input checked="" type="checkbox"/> PROVIDED <input type="checkbox"/> REQUIRED If required, customer to provide Custom Sign Center, Inc. with camera ready or appropriate digital file. Please contact your salesperson or Design Staff for appropriate file types.

custom SIGN Center, Inc.
 Full Service Sign Company
 3200 ValleyView Drive
 PH 614-279-6700
 Columbus, OH 43204
 FX. 614-279-7525

FILENAME: U0601-IA-WP171 REV#: SCALE: 3/16" = 1'
 DATE: 1/1/13 REVDATE: DGNR: RTK SALES: T. SHEEHY

Approval Signatures Required to insure that all spelling, colors, and specifications for sign(s) rendered meets customer & landlord approvals.

CUSTOMER: _____ DATE: _____
 LANDLORD: _____ DATE: _____


This original design and all information herein are the property of Custom Sign Center, Inc. Artwork is subject to return if not purchased. Any unauthorized use is forbidden.

WENDY'S SITE #08507
1246 HOPPLE STREET
CINCINNATI, OH 45225
STANDARD INSTALLATION DETAIL
DESIGN CRITERIA

90 M.P.H. WIND LOAD / EXPOSURE B / 2011 OBC
 SOIL COMPACTNESS=2,000 PSF
 CONCRETE FOUNDATION=3,000 PSI-5 BAG, 28 DAY MIN.
 (IF LOCAL CONDITIONS REQUIRE ADJUSTMENTS TO THE
 ABOVE CRITERIA IT IS THE RESPONSIBILITY OF THE SIGN
 INSTALLER TO OBTAIN ADEQUATE ENGINEERING SPECIFICATIONS)

PYLON SIGNAGE
MODEL WP171

ELECTRICAL DETAIL
2 CIRCUITS
TOP CABINET - 10AMPS
BOTTOM CABINET - 8.4 AMPS
TOTAL 18.4 AMPS

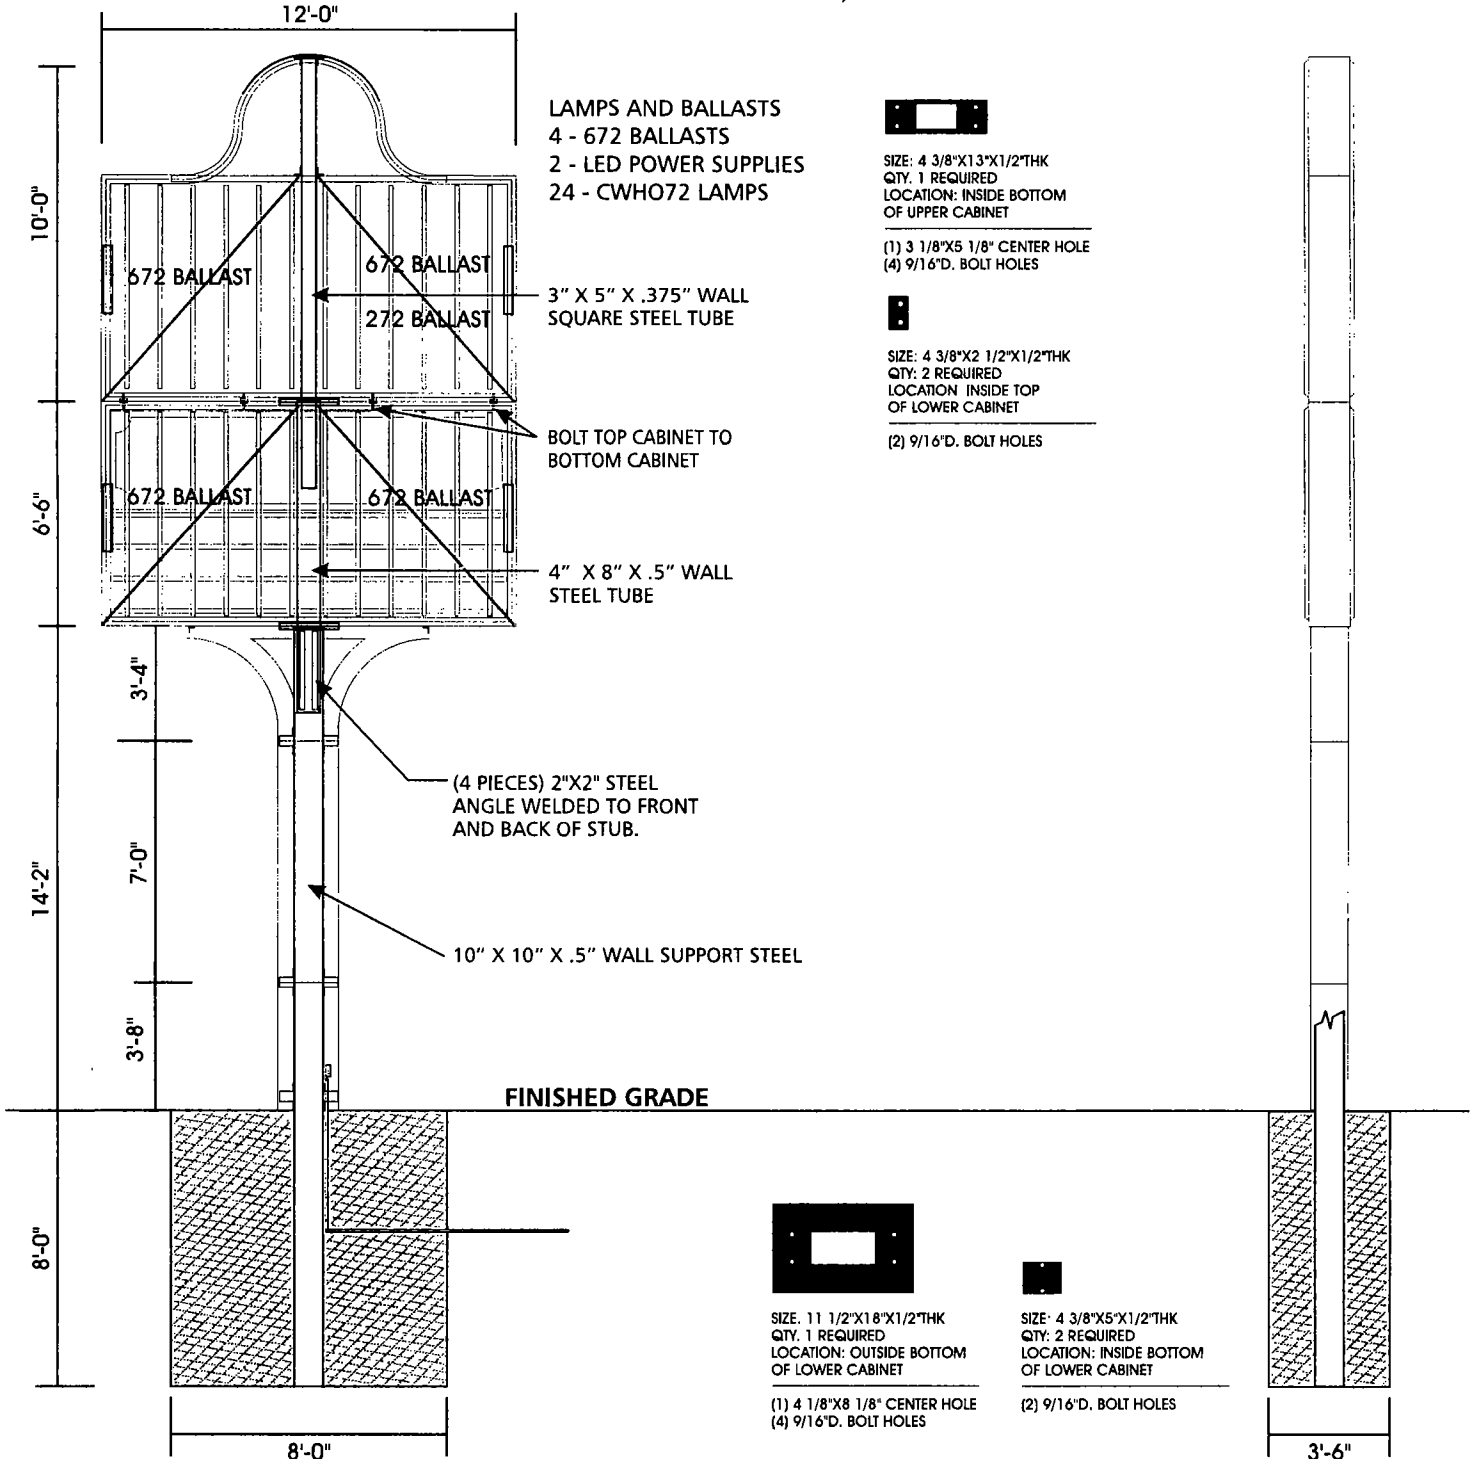

NOTE: ENGINEER STAMP NEW PYLON CABINETS & CONNECTION ONLY
CUSTOM SIGN CENTER, INC. 3200 VALLEYVIEW DRIVE COLUMBUS, OHIO 43204 800-522-2934

Wendy's Site #00000

5701 S. KEDZIE AVE.
CHICAGO, IL 60629



SCALE: 1" = 50'

SIGN KEY

- ① Pylon Sign
- ② Channel Letters
- ③ Channel Letters
- ④ Channel Letters
- ⑤ 9" QIOR
- ⑥ QIOR-PVC62
- ⑦ Thank You Sign
- ⑧ Enter Directional
- ⑨ Exit Directional
- ⑩ Exit Directional
- ⑪ Exit Directional
- ⑫ Enter Directional
- ⑬ PUW Directional
- ⑭ Pre-Sell
- ⑮ Menu Board
- ⑯ Menu Board

