



City of Chicago



O2017-4443

Office of the City Clerk

Document Tracking Sheet

| | |
|---------------------------------|--|
| Meeting Date: | 5/24/2017 |
| Sponsor(s): | Reilly (42) |
| Type: | Ordinance |
| Title: | Canopy(s) for Tec Properties LLC |
| Committee(s) Assignment: | Committee on Transportation and Public Way |

ORDINANCE
TEC PROPERTIES, LLC
Acct. No. 310635 - 1
Permit No. 1127576

Be It Ordained by the City Council of the City of Chicago:

SECTION 1. Permission and authority are hereby given and granted to TEC PROPERTIES, LLC, upon the terms and subject to the conditions of this ordinance to maintain and use, as now constructed, one (1) Canopy(s) projecting over the public right-of-way adjacent to its premises known as 467 W. Erie St..

Said Canopy(s) at W. ERIE measure(s):

One (1) at twelve (12) feet in length, and four (4) feet in width for a total of forty-eight (48) square feet.

The location of said privilege shall be as shown on prints kept on file with the Department of Business Affairs and Consumer Protection and the Office of the City Clerk.

Said privilege shall be constructed in accordance with plans and specifications approved by the Zoning Department - Signs.

This grant of privilege in the public way shall be subject to the provisions of Section 10-28-015 and all other required provisions of the Municipal Code of Chicago.

The grantee shall pay to the City of Chicago as compensation for the privilege #1127576 herein granted the sum of fifty (\$50.00) per annum in advance.


A 25% penalty will be added for payments received after due date.

The permit holder agrees to hold the City of Chicago harmless for any damage, relocation or replacement costs associated with damage, relocation or removal of private property caused by the City performing work in the public way.

Authority herein given and granted for a period of five (5) years from and after 03/14/2017.

Alderman


Brendan Reilly 42nd Ward

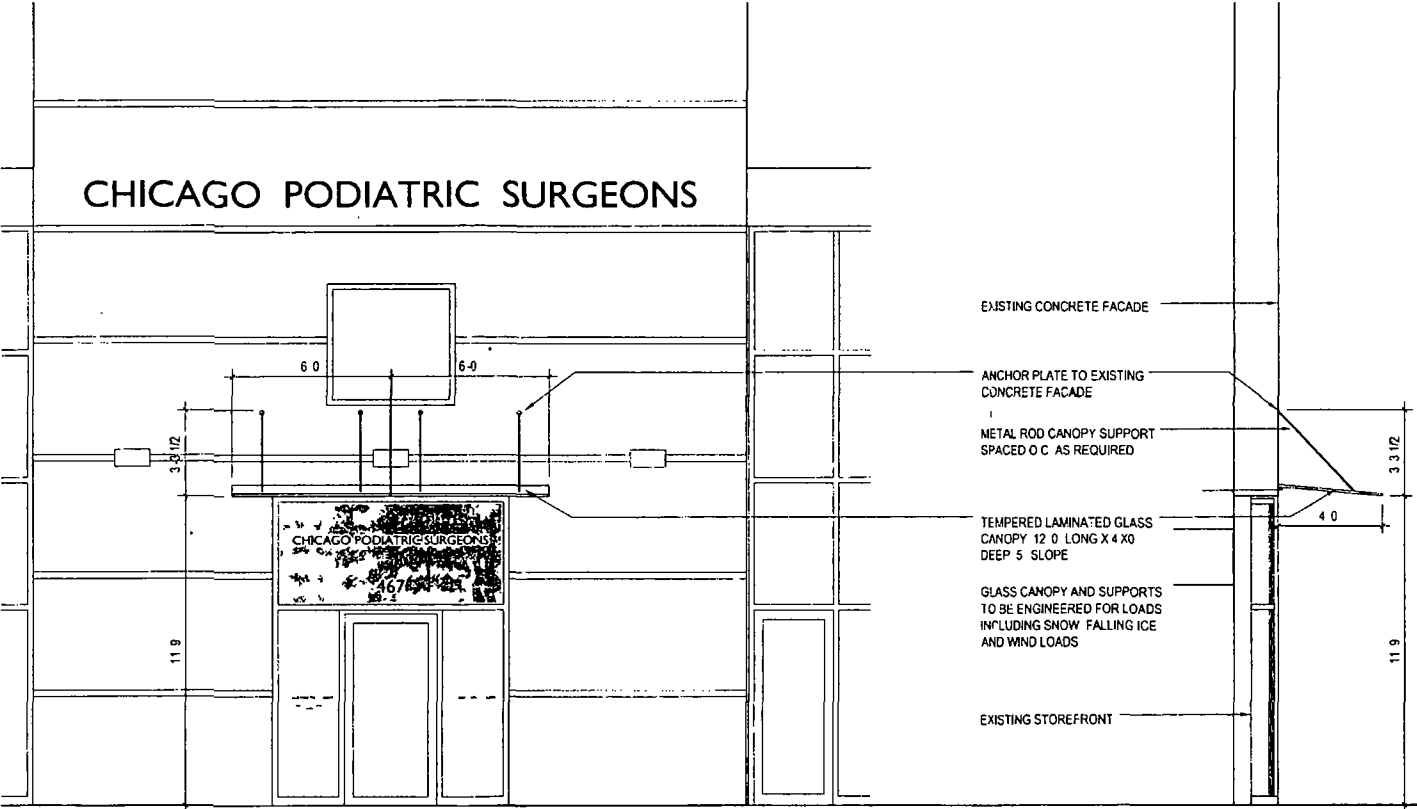

| | | | |
|--|---|--------------------|----------------------------|
| CHICAGO PODIATRIC SURG | MORRIS ARCHITECTS PLANNERS | 2006-09-20 | EXTERIOR CANOPY DIMENSIONS |
| 467 West Ene Street, Chicago, IL 60610 | 944 WEST HURON STREET CHICAGO, ILLINOIS 60622 5914 T 312 942 0500 F 312 942 0562 | SCALE 1/4" = 1'-0" | PROJ NO 0306 |