



City of Chicago



O2013-6071

Office of the City Clerk

Document Tracking Sheet

Meeting Date:	9/11/2013
Sponsor(s):	City Clerk (transmitted by) (Clerk)
Type:	Ordinance
Title:	Zoning Reclassification App No. 17800T1 at 1804 W Newport Ave and 3434 N Ravenswood Ave
Committee(s) Assignment:	Committee on Zoning, Landmarks and Building Standards

ORDINANCE

BE IT ORDAINED BY THE CITY COUNCIL OF THE CITY OF CHICAGO:

SECTION 1. Title 17 of the Municipal Code of Chicago, the Chicago Zoning Ordinance, is hereby amended by changing all the M1-2 Limited Manufacturing/Business Park District symbols and indications as shown on Map No.9-H in the area bounded by

the alley next north of and parallel to West Newport Avenue;
North Ravenswood Avenue; West Newport Avenue; and a line
50 feet west of and parallel to North Ravenswood Avenue,

to those of a RT-3.5 Residential Two-Flat, Townhouse and Multi-Unit District and a corresponding uses district is hereby established in the area above described.

SECTION 2. This ordinance shall be in force and effect from and after its passage and due publication.

Common Address of Property: 1804 West Newport Avenue and
3434 North Ravenswood Avenue

CITY OF CHICAGO
APPLICATION FOR AN AMENDMENT TO
THE CHICAGO ZONING ORDINANCE

#17800 T1
INTRO DATE:
SEPT. 11, 2013

1. ADDRESS of the property Applicant is seeking to rezone:
1804 West Newport Avenue/3434 North Ravenswood Avenue, Chicago, Illinois
2. Ward Number that property is located in: 47
3. APPLICANT: Chicago Title Land Trust (No. 8002361164), dated February 1, 2013
c/o Law Offices of Samuel VP Banks, 221 North LaSalle Street, 38th Floor
ADDRESS: 10 South LaSalle Street, Suite 2750
CITY: Chicago STATE: Illinois ZIP CODE: 60603
PHONE: (312) 782-1983 CONTACT PERSON: Sara Barnes, Esq.
Attorney for Applicant
4. Is the Applicant the owner of the property YES NO
If the Applicant is not the owner of the property, please provide the following information regarding the owner and attach written authorization from the owner allowing the application to proceed.

OWNER: Same As Above
ADDRESS: _____
CITY: _____ STATE: _____ ZIP CODE: _____
PHONE: _____ CONTACT PERSON: _____
5. If the Applicant/Owner of the property has obtained a lawyer as their representative for the rezoning, please provide the following information:

ATTORNEY: Law Offices of Samuel VP Banks
ADDRESS: 221 North LaSalle Street, 38th Floor
CITY: Chicago STATE: Illinois ZIP CODE: 60601
PHONE: (312) 782-1983 FAX: (312) 782-2433
6. If the applicant is a legal entity (Corporation, LLC, Partnership, etc.), please provide the names of all owners as disclosed on the Economic Disclosure Statements
Chicago Title Land Trust Company
7. On what date did the owner acquire legal title to the subject property?
February 1, 2013
8. Has the present owner previously rezoned this property? If Yes, when?
No
9. Present Zoning: M1-2 Manufacturing/Business Park District

Proposed Zoning: RT-3.5 Residential Two-Flat, Townhouse and Multi-Unit District
10. Lot size in square feet (or dimensions?): 6,225 sq. ft. (50.0' x 124.5')



11. Current Use of the Property: The property is currently improved with a vacant, one-story (with basement) industrial building.
12. Reason for rezoning the property: The Applicant is seeking to amend the zoning at the subject property in order to convert the existing one-story building into an owner-occupied, single-family residence.
13. Describe the proposed use of the property after the rezoning. Indicate the number of dwelling units; number of parking spaces; approximate square footage of any commercial space; and height of the proposed building. (BE SPECIFIC)
The existing one-story (with basement) building (6,107 sq. ft.) will remain and be converted into a single-family residence. The only proposed "new" construction at the site will involve some minor exterior rehabilitation and a complete interior renovation (build-out) of the existing building. The Applicant will not be constructing or erecting any new additions to the building. The existing bulk conditions shall remain, unchanged. The converted single-family residence will contain, *inter alia*, five (5) bedrooms and four (4) bathrooms. It will also contain an attached three-car garage, at the north end of the building. In addition, there will be three (3) open-air courtyards located within the interior of the building. The building will remain of masonry construction and remain 16'-9" (approx.) in height.
14. On May 14, 2007, the Chicago City Council passed the Affordable Requirements Ordinance (ARO) that requires on-site affordable housing units or a financial contribution if residential housing projects receive a zoning change under certain circumstances. Based on the lot size of the project in question and the proposed zoning classification, is this project subject to the Affordable Requirements Ordinance? (See Fact Sheet for more information)

YES _____ NO X _____

=====


COUNTY OF COOK
STATE OF ILLINOIS

I, JACOB YOCOM-PIATT, as sole beneficiary of Chicago Title Land Trust (No. 8002361164), dated February 2, 2013, being first duly sworn on oath, state that all of the above statements and the statements contained in the documents submitted herewith are true and correct.

JACOB YOCOM-PIATT
By: Steven M. Zuckerman
Jacob Yocom-Piatt
Sole Beneficiary UNDER POWER OF ATTORNEY
Chicago Title Land Trust (No. 8002361164) DATED
APRIL 22, 2013

Subscribed and sworn to before me this
27th day of August, 2013.

Christine Raabe
Notary Public

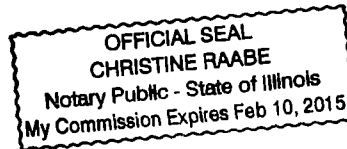

=====

For Office Use Only

Date of Introduction: _____

File Number: _____

Ward: _____

Written Notice, Form of Affidavit: Section 17-13-0107

August 27, 2013

Honorable Daniel Solis
Chairman, Committee on Zoning
121 North LaSalle Street
Room 304 - City Hall
Chicago, Illinois 60602

To Whom It May Concern:

The undersigned, **Sara Barnes**, being first duly sworn on oath, deposes and says the following:


That the undersigned certifies that she has complied with the requirements of Section 17-13-0107 of the Zoning Code of the City of Chicago, by sending written notice to such property owners who appear to be the owners of the property within the subject area not solely owned by the Applicant, and on the owners of all property within 250 feet in each direction of the lot line of the subject property, exclusive of the public roads, streets, alleys and other public ways, or a total distance limited to 400 feet. Said written notice was or will be sent by USPS First Class Mail no more than 30 days before filing the application.

That the undersigned certifies that the notice contained the address of the property sought to be rezoned as **1804 West Newport Avenue/ 3434 North Ravenswood Avenue, Chicago, Illinois**; a statement of intended use of said property; the name and address of the Applicant/Owner; and a statement that the Applicant intends to file an application for a change in zoning on approximately **August 27, 2013**.

That the Applicant has made a bonafide effort to determine the addresses of the parties to be notified under Section 17-13-0107 of the Zoning Code of the City of Chicago; and that the Applicant certifies that the accompanying list of names and addresses of surrounding property owners within 250 feet is a complete list containing the names and last known addresses of the owners of the property required to be served.


Law Office of Samuel V.P. Banks

By:

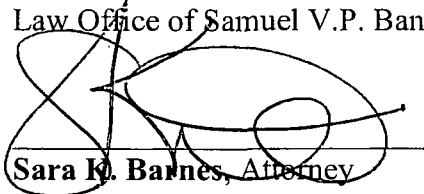
Sara K. Barnes, Attorney

Subscribed and sworn to before me
this 24th day of August, 2013.


Notary

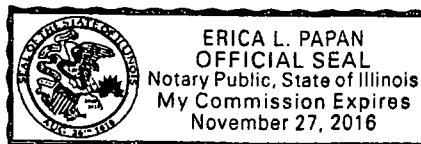

PUBLIC NOTICE

Via USPS First Class Mail

August 27, 2013

Dear Sir or Madam:

In accordance with Amendment to the Zoning Code enacted by the City Council, Section 17-13-0107-A, please be informed that on or about **August 27, 2013**, I, the undersigned, filed an application for a change in zoning from an M1-2 Manufacturing/Business Park District to an RT-3.5 Residential Two-Flat, Townhouse, Multi-Unit District, on behalf of the Applicant, Chicago Title Land Trust (No. 8002361164), dated February 1, 2013, for the property located at **1804 West Newport Avenue/3434 North Ravenswood Avenue, Chicago, Illinois.**

The Applicant is seeking to amend the zoning at the subject property in order to convert the existing one-story building into an owner-occupied, single-family residence. The existing one-story (with basement) building will remain. The only proposed "new" construction at the site will involve some minor exterior rehabilitation and a complete interior renovation (build-out) of the existing building. The Applicant will not be constructing or erecting any new additions to the building. The existing bulk conditions shall remain, unchanged. The converted single-family residence will contain, *inter alia*, five (5) bedrooms and four (4) bathrooms. It will also contain an attached three-car garage, at the north end of the building. In addition, there will be three (3) open-air courtyards located within the interior of the building.

Chicago Title Land Trust (No. 8002361164), dated February 1, 2013, the Applicant/Owner, is located at 10 South LaSalle Street, Suite 2750, Chicago, Illinois.

The contact person for this application is **Sara Barnes**. My address is 221 North LaSalle Street, Chicago, Illinois. My telephone number is 312-782-1983.

Very truly yours,

LAW OFFICES OF SAMUEL V.P. BANKS


Sara K. Barnes

*****Please note that the applicant is not seeking to purchase or rezone your property.**

*****The applicant is required by law to send this notice because you own property located within 250 feet of the proposed amendment.**

17-13-0303-C(1) Narrative Zoning Analysis

To whom it may concern:

I, JACOB YOCOM-PIATT, as sole beneficiary of Chicago Title Land Trust (No. 8002361164), dated February 1, 2013, the Owner of the property located at 1804 West Newport Avenue/ 3434 North Ravenswood Avenue, Chicago, Illinois, authorize the Law Offices of Samuel V.P. Banks, to file a zoning amendment application before the City of Chicago for that property.

JACOB YOCOM-PIATT
By: Steven M. Zuckerman
UNDER POWER OF ATTORNEY DATED
Jacob Yocom-Piatt APRIL 22, 2013
Sole Beneficiary
Chicago Title Land Trust No. 8002361164

-FORM OF AFFIDAVIT-

Chairman, Committee on Zoning
Room 304 - City Hall
Chicago, IL 60602

To Whom It May Concern:

I, JACOB YOCOM-PIATT, as sole beneficiary of Chicago Title Land Trust (No. 8002361164), dated February 1, 2013, understand that the Law Offices of Samuel V.P. Banks has filed a sworn affidavit identifying Chicago Title Land Trust (No. 8002361164), dated February 1, 2013, as Owner holding interest in land subject to the proposed zoning amendment for the property identified as 1804 West Newport Avenue/ 3434 North Ravenswood Avenue, Chicago, Illinois.

I, JACOB YOCOM-PIATT, as sole beneficiary of Chicago Title Land Trust (No. 8002361164), dated February 1, 2013, being first duly sworn under oath, depose and say that Chicago Title Land Trust (No. 8002361164), dated February 1, 2013, holds that interest for itself and for myself, as sole beneficiary, and for no other person, association, or shareholder.

JACOB YOCOM-PIATT
By: *Steven M. Zac Kerman* under Power of Attorney dated April 22, 2013

Jacob Yocom-Piatt *8-27-13* Date

Subscribed and sworn to before me
this 27th day of August, 2013

Christine Raabe

Notary Public



CITY OF CHICAGO
ECONOMIC DISCLOSURE STATEMENT
AND AFFIDAVIT

SECTION I -- GENERAL INFORMATION

A. Legal name of the Disclosing Party submitting this EDS. Include d/b/a/ if applicable:

CHICAGO TITLE LAND TRUST (No. 8002361164), DATED FEBRUARY 1, 2013

Check ONE of the following three boxes:

Indicate whether the Disclosing Party submitting this EDS is:

1. the Applicant
OR

2. a legal entity holding a direct or indirect interest in the Applicant. State the legal name of the Applicant in which the Disclosing Party holds an interest: _____
OR

3. a legal entity with a right of control (see Section II.B.1.) State the legal name of the entity in which the Disclosing Party holds a right of control: _____

B. Business address of the Disclosing Party: 10 SOUTH LA SALLE STREET, STE. 2750
CHICAGO, IL 60603

C. Telephone: 312-552-8105 Fax: N/A Email: N/A

D. Name of contact person: STEVEN ZUCKERMAN
ATTORNEY FOR SOLE BENEFICIARY

E. Federal Employer Identification No. (if you have one): _____

F. Brief description of contract, transaction or other undertaking (referred to below as the "Matter") to which this EDS pertains. (Include project number and location of property, if applicable):

THE APPLICANT IS SEEKING A ZONING AMENDMENT AT 3434 N. RAVENSWOOD.

G. Which City agency or department is requesting this EDS? DHED

If the Matter is a contract being handled by the City's Department of Procurement Services, please complete the following:

Specification # _____ and Contract # _____

SECTION II -- DISCLOSURE OF OWNERSHIP INTERESTS

A. NATURE OF THE DISCLOSING PARTY

1. Indicate the nature of the Disclosing Party:

- | | |
|---|--|
| <input type="checkbox"/> Person | <input type="checkbox"/> Limited liability company |
| <input type="checkbox"/> Publicly registered business corporation | <input type="checkbox"/> Limited liability partnership |
| <input type="checkbox"/> Privately held business corporation | <input type="checkbox"/> Joint venture |
| <input type="checkbox"/> Sole proprietorship | <input type="checkbox"/> Not-for-profit corporation |
| <input type="checkbox"/> General partnership | (Is the not-for-profit corporation also a 501(c)(3))? |
| <input type="checkbox"/> Limited partnership | <input type="checkbox"/> Yes <input type="checkbox"/> No |
| <input checked="" type="checkbox"/> Trust | <input type="checkbox"/> Other (please specify) |

2. For legal entities, the state (or foreign country) of incorporation or organization, if applicable:

ILLINOIS

3. For legal entities not organized in the State of Illinois: Has the organization registered to do business in the State of Illinois as a foreign entity?

- Yes No N/A

B. IF THE DISCLOSING PARTY IS A LEGAL ENTITY:

1. List below the full names and titles of all executive officers and all directors of the entity.

NOTE: For not-for-profit corporations, also list below all members, if any, which are legal entities. If there are no such members, write "no members." For trusts, estates or other similar entities, list below the legal titleholder(s).

If the entity is a general partnership, limited partnership, limited liability company, limited liability partnership or joint venture, list below the name and title of each general partner, managing member, manager or any other person or entity that controls the day-to-day management of the Disclosing Party.

NOTE: Each legal entity listed below must submit an EDS on its own behalf.

Name	Title
<u>CHICAGO TITLE LAND TRUST COMPANY</u>	<u>LEGAL TITLEHOLDER</u>

2. Please provide the following information concerning each person or entity having a direct or indirect beneficial interest (including ownership) in excess of 7.5% of the Disclosing Party. Examples of such an interest include shares in a corporation, partnership interest in a partnership or joint venture,

interest of a member or manager in a limited liability company, or interest of a beneficiary of a trust, estate or other similar entity. If none, state "None." NOTE: Pursuant to Section 2-154-030 of the Municipal Code of Chicago ("Municipal Code"), the City may require any such additional information from any applicant which is reasonably intended to achieve full disclosure.

Name	Business Address	Percentage Interest in the Disclosing Party
JACOB YDCOM-PIATT	10 S. LA SALLE ST. STE. 2750 CHICAGO, IL 60603	SOLE BENEFICIARY 100%

SECTION III -- BUSINESS RELATIONSHIPS WITH CITY ELECTED OFFICIALS

Has the Disclosing Party had a "business relationship," as defined in Chapter 2-156 of the Municipal Code, with any City elected official in the 12 months before the date this EDS is signed?

Yes No

If yes, please identify below the name(s) of such City elected official(s) and describe such relationship(s):

SECTION IV -- DISCLOSURE OF SUBCONTRACTORS AND OTHER RETAINED PARTIES

The Disclosing Party must disclose the name and business address of each subcontractor, attorney, lobbyist, accountant, consultant and any other person or entity whom the Disclosing Party has retained or expects to retain in connection with the Matter, as well as the nature of the relationship, and the total amount of the fees paid or estimated to be paid. The Disclosing Party is not required to disclose employees who are paid solely through the Disclosing Party's regular payroll.

"Lobbyist" means any person or entity who undertakes to influence any legislative or administrative action on behalf of any person or entity other than: (1) a not-for-profit entity, on an unpaid basis, or (2) himself. "Lobbyist" also means any person or entity any part of whose duties as an employee of another includes undertaking to influence any legislative or administrative action.

If the Disclosing Party is uncertain whether a disclosure is required under this Section, the Disclosing Party must either ask the City whether disclosure is required or make the disclosure.

Name (indicate whether retained or anticipated to be retained)	Business Address	Relationship to Disclosing Party (subcontractor, attorney, lobbyist, etc.)	Fees (indicate whether paid or estimated.) NOTE: "hourly rate" or "t.b.d." is not an acceptable response.
LAW OFFICES OF SAMUEL VP BANKS	221 N. LA SALLE ST. 38TH FLOOR CHICAGO, IL 60601	ATTORNEYS (ZONING)	\$4,500 (est.)

(Add sheets if necessary) * PLEASE SEE ATTACHED.

[] Check here if the Disclosing Party has not retained, nor expects to retain, any such persons or entities.

SECTION V -- CERTIFICATIONS

A. COURT-ORDERED CHILD SUPPORT COMPLIANCE

Under Municipal Code Section 2-92-415, substantial owners of business entities that contract with the City must remain in compliance with their child support obligations throughout the contract's term.

Has any person who directly or indirectly owns 10% or more of the Disclosing Party been declared in arrearage on any child support obligations by any Illinois court of competent jurisdiction?

[] Yes No [] No person directly or indirectly owns 10% or more of the Disclosing Party.

If "Yes," has the person entered into a court-approved agreement for payment of all support owed and is the person in compliance with that agreement?

[] Yes [] No

B. FURTHER CERTIFICATIONS

1. Pursuant to Municipal Code Chapter 1-23, Article I ("Article I")(which the Applicant should consult for defined terms (e.g., "doing business") and legal requirements), if the Disclosing Party submitting this EDS is the Applicant and is doing business with the City, then the Disclosing Party certifies as follows: (i) neither the Applicant nor any controlling person is currently indicted or charged with, or has admitted guilt of, or has ever been convicted of, or placed under supervision for, any criminal offense involving actual, attempted, or conspiracy to commit bribery, theft, fraud, forgery, perjury, dishonesty or deceit against an officer or employee of the City or any sister agency; and (ii) the Applicant understands and acknowledges that compliance with Article I is a continuing requirement for doing business with the City. NOTE: If Article I applies to the Applicant, the permanent compliance timeframe in Article I supersedes some five-year compliance timeframes in certifications 2 and 3 below.

Name (indicate whether retained or anticipated to be retained)	Business Address	Relationship to Disclosing Party (subcontractor, attorney, lobbyist, etc.)	Fees (indicate whether paid or estimated.) NOTE: "hourly rate" or "t.b.d." is not an acceptable response.
STEVE M. ZUCKERMAN	111 EAST WACKER DR. CHICAGO, IL 60601	ATTORNEY FOR SUE BENEFICIARY (w/POWER OF ATTORNEY)	\$ 725 ⁰⁰ (est.)

(Add sheets if necessary)

Check here if the Disclosing Party has not retained, nor expects to retain, any such persons or entities.

SECTION V -- CERTIFICATIONS

A. COURT-ORDERED CHILD SUPPORT COMPLIANCE

Under Municipal Code Section 2-92-415, substantial owners of business entities that contract with the City must remain in compliance with their child support obligations throughout the contract's term.

Has any person who directly or indirectly owns 10% or more of the Disclosing Party been declared in arrearage on any child support obligations by any Illinois court of competent jurisdiction?

Yes No No person directly or indirectly owns 10% or more of the Disclosing Party.

If "Yes," has the person entered into a court-approved agreement for payment of all support owed and is the person in compliance with that agreement?

Yes No

B. FURTHER CERTIFICATIONS

1. Pursuant to Municipal Code Chapter 1-23, Article I ("Article I")(which the Applicant should consult for defined terms (e.g., "doing business") and legal requirements), if the Disclosing Party submitting this EDS is the Applicant and is doing business with the City, then the Disclosing Party certifies as follows: (i) neither the Applicant nor any controlling person is currently indicted or charged with, or has admitted guilt of, or has ever been convicted of, or placed under supervision for, any criminal offense involving actual, attempted, or conspiracy to commit bribery, theft, fraud, forgery, perjury, dishonesty or deceit against an officer or employee of the City or any sister agency; and (ii) the Applicant understands and acknowledges that compliance with Article I is a continuing requirement for doing business with the City. NOTE: If Article I applies to the Applicant, the permanent compliance timeframe in Article I supersedes some five-year compliance timeframes in certifications 2 and 3 below.

2. The Disclosing Party and, if the Disclosing Party is a legal entity, all of those persons or entities identified in Section II.B.1. of this EDS:

- a. are not presently debarred, suspended, proposed for debarment, declared ineligible or voluntarily excluded from any transactions by any federal, state or local unit of government;
- b. have not, within a five-year period preceding the date of this EDS, been convicted of a criminal offense, adjudged guilty, or had a civil judgment rendered against them in connection with: obtaining, attempting to obtain, or performing a public (federal, state or local) transaction or contract under a public transaction; a violation of federal or state antitrust statutes; fraud; embezzlement; theft; forgery; bribery; falsification or destruction of records; making false statements; or receiving stolen property;
- c. are not presently indicted for, or criminally or civilly charged by, a governmental entity (federal, state or local) with committing any of the offenses set forth in clause B.2.b. of this Section V;
- d. have not, within a five-year period preceding the date of this EDS, had one or more public transactions (federal, state or local) terminated for cause or default; and
- e. have not, within a five-year period preceding the date of this EDS, been convicted, adjudged guilty, or found liable in a civil proceeding, or in any criminal or civil action, including actions concerning environmental violations, instituted by the City or by the federal government, any state, or any other unit of local government.

3. The certifications in subparts 3, 4 and 5 concern:

- the Disclosing Party;
- any "Contractor" (meaning any contractor or subcontractor used by the Disclosing Party in connection with the Matter, including but not limited to all persons or legal entities disclosed under Section IV, "Disclosure of Subcontractors and Other Retained Parties");
- any "Affiliated Entity" (meaning a person or entity that, directly or indirectly: controls the Disclosing Party, is controlled by the Disclosing Party, or is, with the Disclosing Party, under common control of another person or entity. Indicia of control include, without limitation: interlocking management or ownership; identity of interests among family members, shared facilities and equipment; common use of employees; or organization of a business entity following the ineligibility of a business entity to do business with federal or state or local government, including the City, using substantially the same management, ownership, or principals as the ineligible entity); with respect to Contractors, the term Affiliated Entity means a person or entity that directly or indirectly controls the Contractor, is controlled by it, or, with the Contractor, is under common control of another person or entity;
- any responsible official of the Disclosing Party, any Contractor or any Affiliated Entity or any other official, agent or employee of the Disclosing Party, any Contractor or any Affiliated Entity, acting pursuant to the direction or authorization of a responsible official of the Disclosing Party, any Contractor or any Affiliated Entity (collectively "Agents").

Neither the Disclosing Party, nor any Contractor, nor any Affiliated Entity of either the Disclosing Party or any Contractor nor any Agents have, during the five years before the date this EDS is signed, or, with respect to a Contractor, an Affiliated Entity, or an Affiliated Entity of a Contractor during the five years before the date of such Contractor's or Affiliated Entity's contract or engagement in connection with the Matter:

- a. bribed or attempted to bribe, or been convicted or adjudged guilty of bribery or attempting to bribe, a public officer or employee of the City, the State of Illinois, or any agency of the federal government or of any state or local government in the United States of America, in that officer's or employee's official capacity;
- b. agreed or colluded with other bidders or prospective bidders, or been a party to any such agreement, or been convicted or adjudged guilty of agreement or collusion among bidders or prospective bidders, in restraint of freedom of competition by agreement to bid a fixed price or otherwise; or
- c. made an admission of such conduct described in a. or b. above that is a matter of record, but have not been prosecuted for such conduct; or
- d. violated the provisions of Municipal Code Section 2-92-610 (Living Wage Ordinance).

4. Neither the Disclosing Party, Affiliated Entity or Contractor, or any of their employees, officials, agents or partners, is barred from contracting with any unit of state or local government as a result of engaging in or being convicted of (1) bid-rigging in violation of 720 ILCS 5/33E-3; (2) bid-rotating in violation of 720 ILCS 5/33E-4; or (3) any similar offense of any state or of the United States of America that contains the same elements as the offense of bid-rigging or bid-rotating.

5. Neither the Disclosing Party nor any Affiliated Entity is listed on any of the following lists maintained by the Office of Foreign Assets Control of the U.S. Department of the Treasury or the Bureau of Industry and Security of the U.S. Department of Commerce or their successors: the Specially Designated Nationals List, the Denied Persons List, the Unverified List, the Entity List and the Debarred List.

6. The Disclosing Party understands and shall comply with the applicable requirements of Chapters 2-55 (Legislative Inspector General), 2-56 (Inspector General) and 2-156 (Governmental Ethics) of the Municipal Code.

7. If the Disclosing Party is unable to certify to any of the above statements in this Part B (Further Certifications), the Disclosing Party must explain below:

If the letters "NA," the word "None," or no response appears on the lines above, it will be conclusively presumed that the Disclosing Party certified to the above statements.

8. To the best of the Disclosing Party's knowledge after reasonable inquiry, the following is a complete list of all current employees of the Disclosing Party who were, at any time during the 12-month period preceding the execution date of this EDS, an employee, or elected or appointed official, of the City of Chicago (if none, indicate with "N/A" or "none").

N/A

9. To the best of the Disclosing Party's knowledge after reasonable inquiry, the following is a complete list of all gifts that the Disclosing Party has given or caused to be given, at any time during the 12-month period preceding the execution date of this EDS, to an employee, or elected or appointed official, of the City of Chicago. For purposes of this statement, a "gift" does not include: (i) anything made generally available to City employees or to the general public, or (ii) food or drink provided in the course of official City business and having a retail value of less than \$20 per recipient (if none, indicate with "N/A" or "none"). As to any gift listed below, please also list the name of the City recipient.

N/A

C. CERTIFICATION OF STATUS AS FINANCIAL INSTITUTION

1. The Disclosing Party certifies that the Disclosing Party (check one)

is

is not

a "financial institution" as defined in Section 2-32-455(b) of the Municipal Code.

2. If the Disclosing Party IS a financial institution, then the Disclosing Party pledges:

"We are not and will not become a predatory lender as defined in Chapter 2-32 of the Municipal Code. We further pledge that none of our affiliates is, and none of them will become, a predatory lender as defined in Chapter 2-32 of the Municipal Code. We understand that becoming a predatory lender or becoming an affiliate of a predatory lender may result in the loss of the privilege of doing business with the City."

If the Disclosing Party is unable to make this pledge because it or any of its affiliates (as defined in Section 2-32-455(b) of the Municipal Code) is a predatory lender within the meaning of Chapter 2-32 of the Municipal Code, explain here (attach additional pages if necessary):

If the letters "NA," the word "None," or no response appears on the lines above, it will be conclusively presumed that the Disclosing Party certified to the above statements.

D. CERTIFICATION REGARDING INTEREST IN CITY BUSINESS

Any words or terms that are defined in Chapter 2-156 of the Municipal Code have the same meanings when used in this Part D.

1. In accordance with Section 2-156-110 of the Municipal Code: Does any official or employee of the City have a financial interest in his or her own name or in the name of any other person or entity in the Matter?

Yes No

NOTE: If you checked "Yes" to Item D.1., proceed to Items D.2. and D.3. If you checked "No" to Item D.1., proceed to Part E.

2. Unless sold pursuant to a process of competitive bidding, or otherwise permitted, no City elected official or employee shall have a financial interest in his or her own name or in the name of any other person or entity in the purchase of any property that (i) belongs to the City, or (ii) is sold for taxes or assessments, or (iii) is sold by virtue of legal process at the suit of the City (collectively, "City Property Sale"). Compensation for property taken pursuant to the City's eminent domain power does not constitute a financial interest within the meaning of this Part D.

Does the Matter involve a City Property Sale?

Yes No

3. If you checked "Yes" to Item D.1., provide the names and business addresses of the City officials or employees having such interest and identify the nature of such interest:

Name	Business Address	Nature of Interest

4. The Disclosing Party further certifies that no prohibited financial interest in the Matter will be acquired by any City official or employee.

E. CERTIFICATION REGARDING SLAVERY ERA BUSINESS

Please check either 1. or 2. below. If the Disclosing Party checks 2., the Disclosing Party must disclose below or in an attachment to this EDS all information required by paragraph 2. Failure to

comply with these disclosure requirements may make any contract entered into with the City in connection with the Matter voidable by the City.

X 1. The Disclosing Party verifies that the Disclosing Party has searched any and all records of the Disclosing Party and any and all predecessor entities regarding records of investments or profits from slavery or slaveholder insurance policies during the slavery era (including insurance policies issued to slaveholders that provided coverage for damage to or injury or death of their slaves), and the Disclosing Party has found no such records.

___ 2. The Disclosing Party verifies that, as a result of conducting the search in step 1 above, the Disclosing Party has found records of investments or profits from slavery or slaveholder insurance policies. The Disclosing Party verifies that the following constitutes full disclosure of all such records, including the names of any and all slaves or slaveholders described in those records:

SECTION VI -- CERTIFICATIONS FOR FEDERALLY FUNDED MATTERS

NOTE: If the Matter is federally funded, complete this Section VI. If the Matter is not federally funded, proceed to Section VII. For purposes of this Section VI, tax credits allocated by the City and proceeds of debt obligations of the City are not federal funding.

A. CERTIFICATION REGARDING LOBBYING

1. List below the names of all persons or entities registered under the federal Lobbying Disclosure Act of 1995 who have made lobbying contacts on behalf of the Disclosing Party with respect to the Matter: (Add sheets if necessary):

(If no explanation appears or begins on the lines above, or if the letters "NA" or if the word "None" appear, it will be conclusively presumed that the Disclosing Party means that NO persons or entities registered under the Lobbying Disclosure Act of 1995 have made lobbying contacts on behalf of the Disclosing Party with respect to the Matter.)

2. The Disclosing Party has not spent and will not expend any federally appropriated funds to pay any person or entity listed in Paragraph A.1. above for his or her lobbying activities or to pay any person or entity to influence or attempt to influence an officer or employee of any agency, as defined by applicable federal law, a member of Congress, an officer or employee of Congress, or an employee of a member of Congress, in connection with the award of any federally funded contract, making any federally funded grant or loan, entering into any cooperative agreement, or to extend, continue, renew, amend, or modify any federally funded contract, grant, loan, or cooperative agreement.

3. The Disclosing Party will submit an updated certification at the end of each calendar quarter in which there occurs any event that materially affects the accuracy of the statements and information set forth in paragraphs A.1. and A.2. above.

4. The Disclosing Party certifies that either: (i) it is not an organization described in section 501(c)(4) of the Internal Revenue Code of 1986; or (ii) it is an organization described in section 501(c)(4) of the Internal Revenue Code of 1986 but has not engaged and will not engage in "Lobbying Activities".

5. If the Disclosing Party is the Applicant, the Disclosing Party must obtain certifications equal in form and substance to paragraphs A.1. through A.4. above from all subcontractors before it awards any subcontract and the Disclosing Party must maintain all such subcontractors' certifications for the duration of the Matter and must make such certifications promptly available to the City upon request.

B. CERTIFICATION REGARDING EQUAL EMPLOYMENT OPPORTUNITY

If the Matter is federally funded, federal regulations require the Applicant and all proposed subcontractors to submit the following information with their bids or in writing at the outset of negotiations.

Is the Disclosing Party the Applicant?

Yes No

If "Yes," answer the three questions below:

1. Have you developed and do you have on file affirmative action programs pursuant to applicable federal regulations? (See 41 CFR Part 60-2.)

Yes No

2. Have you filed with the Joint Reporting Committee, the Director of the Office of Federal Contract Compliance Programs, or the Equal Employment Opportunity Commission all reports due under the applicable filing requirements?

Yes No

3. Have you participated in any previous contracts or subcontracts subject to the equal opportunity clause?

Yes No

If you checked "No" to question 1. or 2. above, please provide an explanation:

**SECTION VII -- ACKNOWLEDGMENTS, CONTRACT INCORPORATION,
COMPLIANCE, PENALTIES, DISCLOSURE**

The Disclosing Party understands and agrees that:

A. The certifications, disclosures, and acknowledgments contained in this EDS will become part of any contract or other agreement between the Applicant and the City in connection with the Matter, whether procurement, City assistance, or other City action, and are material inducements to the City's execution of any contract or taking other action with respect to the Matter. The Disclosing Party understands that it must comply with all statutes, ordinances, and regulations on which this EDS is based.

B. The City's Governmental Ethics and Campaign Financing Ordinances, Chapters 2-156 and 2-164 of the Municipal Code, impose certain duties and obligations on persons or entities seeking City contracts, work, business, or transactions. The full text of these ordinances and a training program is available on line at www.cityofchicago.org/Ethics, and may also be obtained from the City's Board of Ethics, 740 N.

Sedgwick St., Suite 500, Chicago, IL 60610, (312) 744-9660. The Disclosing Party must comply fully with the applicable ordinances.

C. If the City determines that any information provided in this EDS is false, incomplete or inaccurate, any contract or other agreement in connection with which it is submitted may be rescinded or be void or voidable, and the City may pursue any remedies under the contract or agreement (if not rescinded or void), at law, or in equity, including terminating the Disclosing Party's participation in the Matter and/or declining to allow the Disclosing Party to participate in other transactions with the City. Remedies at law for a false statement of material fact may include incarceration and an award to the City of treble damages.

D. It is the City's policy to make this document available to the public on its Internet site and/or upon request. Some or all of the information provided on this EDS and any attachments to this EDS may be made available to the public on the Internet, in response to a Freedom of Information Act request, or otherwise. By completing and signing this EDS, the Disclosing Party waives and releases any possible rights or claims which it may have against the City in connection with the public release of information contained in this EDS and also authorizes the City to verify the accuracy of any information submitted in this EDS.

E. The information provided in this EDS must be kept current. In the event of changes, the Disclosing Party must supplement this EDS up to the time the City takes action on the Matter. If the Matter is a contract being handled by the City's Department of Procurement Services, the Disclosing Party must update this EDS as the contract requires. **NOTE:** With respect to Matters subject to Article I of Chapter 1-23 of the Municipal Code (imposing **PERMANENT INELIGIBILITY** for certain specified offenses), the information provided herein regarding eligibility must be kept current for a longer period, as required by Chapter 1-23 and Section 2-154-020 of the Municipal Code.

The Disclosing Party represents and warrants that:

F.1. The Disclosing Party is not delinquent in the payment of any tax administered by the Illinois Department of Revenue, nor are the Disclosing Party or its Affiliated Entities delinquent in paying any fine, fee, tax or other charge owed to the City. This includes, but is not limited to, all water charges, sewer charges, license fees, parking tickets, property taxes or sales taxes.

F.2 If the Disclosing Party is the Applicant, the Disclosing Party and its Affiliated Entities will not use, nor permit their subcontractors to use, any facility listed by the U.S. E.P.A. on the federal Excluded Parties List System ("EPLS") maintained by the U. S. General Services Administration.

F.3 If the Disclosing Party is the Applicant, the Disclosing Party will obtain from any contractors/subcontractors hired or to be hired in connection with the Matter certifications equal in form and substance to those in F.1. and F.2. above and will not, without the prior written consent of the City, use any such contractor/subcontractor that does not provide such certifications or that the Disclosing Party has reason to believe has not provided or cannot provide truthful certifications.

NOTE: If the Disclosing Party cannot certify as to any of the items in F.1., F.2. or F.3. above, an explanatory statement must be attached to this EDS.

CERTIFICATION

Under penalty of perjury, the person signing below: (1) warrants that he/she is authorized to execute this EDS and Appendix A (if applicable) on behalf of the Disclosing Party, and (2) warrants that all certifications and statements contained in this EDS and Appendix A (if applicable) are true, accurate and complete as of the date furnished to the City.

CHICAGO TITLE LAND TRUST (NO. 8002361164), dated FEB. 1, 2013

(Print or type name of Disclosing Party)

By: JACOB YDCOM-PIATT
By: Jyenan M. Zulkernian
(Sign here)

*UNDER POWER OF ATTORNEY DATED
APRIL 22, 2013*

JACOB YDCOM-PIATT

(Print or type name of person signing)

SOLE BENEFICIARY

(Print or type title of person signing)

Signed and sworn to before me on (date) 8-27-2013
at COOK County, IL (state).

Christine Raabe Notary Public.

Commission expires: 2-10-2015



**CITY OF CHICAGO
ECONOMIC DISCLOSURE STATEMENT AND AFFIDAVIT
APPENDIX A**

FAMILIAL RELATIONSHIPS WITH ELECTED CITY OFFICIALS AND DEPARTMENT HEADS

This Appendix is to be completed only by (a) the Applicant, and (b) any legal entity which has a direct ownership interest in the Applicant exceeding 7.5 percent. It is not to be completed by any legal entity which has only an indirect ownership interest in the Applicant.

Under Municipal Code Section 2-154-015, the Disclosing Party must disclose whether such Disclosing Party or any "Applicable Party" or any Spouse or Domestic Partner thereof currently has a "familial relationship" with any elected city official or department head. A "familial relationship" exists if, as of the date this EDS is signed, the Disclosing Party or any "Applicable Party" or any Spouse or Domestic Partner thereof is related to the mayor, any alderman, the city clerk, the city treasurer or any city department head as spouse or domestic partner or as any of the following, whether by blood or adoption: parent, child, brother or sister, aunt or uncle, niece or nephew, grandparent, grandchild, father-in-law, mother-in-law, son-in-law, daughter-in-law, stepfather or stepmother, stepson or stepdaughter, stepbrother or stepsister or half-brother or half-sister.

"Applicable Party" means (1) all executive officers of the Disclosing Party listed in Section II.B.1.a., if the Disclosing Party is a corporation; all partners of the Disclosing Party, if the Disclosing Party is a general partnership; all general partners and limited partners of the Disclosing Party, if the Disclosing Party is a limited partnership; all managers, managing members and members of the Disclosing Party, if the Disclosing Party is a limited liability company; (2) all principal officers of the Disclosing Party; and (3) any person having more than a 7.5 percent ownership interest in the Disclosing Party. "Principal officers" means the president, chief operating officer, executive director, chief financial officer, treasurer or secretary of a legal entity or any person exercising similar authority.

Does the Disclosing Party or any "Applicable Party" or any Spouse or Domestic Partner thereof currently have a "familial relationship" with an elected city official or department head?

Yes

No

If yes, please identify below (1) the name and title of such person, (2) the name of the legal entity to which such person is connected; (3) the name and title of the elected city official or department head to whom such person has a familial relationship, and (4) the precise nature of such familial relationship.

**NOTICE TO THE INDIVIDUAL SIGNING THE ILLINOIS
STATUTORY SHORT FORM POWER OF ATTORNEY FOR PROPERTY**

PLEASE READ THIS NOTICE CAREFULLY. The form that you will be signing is a legal document. It is governed by the Illinois Power of Attorney Act. If there is anything about this form that you do not understand, you should ask a lawyer to explain it to you.

The purpose of this Power of Attorney is to give your designated "agent" broad powers to handle your financial affairs, which may include the power to pledge, sell, or dispose of any of your real or personal property, even without your consent or any advance notice to you. When using the Statutory Short Form, you may name successor agents, but you may not name co-agents.

This form does not impose a duty upon your agent to handle your financial affairs, so it is important that you select an agent who will agree to do this for you. It is also important to select an agent whom you trust, since you are giving that agent control over your financial assets and property. Any agent who does act for you has a duty to act in good faith for your benefit and to use due care, competence, and diligence. He or she must also act in accordance with the law and with the directions in this form. Your agent must keep a record of all receipts, disbursements, and significant actions taken as your agent.

Unless you specifically limit the period of time that this Power of Attorney will be in effect, your agent may exercise the powers given to him or her throughout your lifetime, both before and after you become incapacitated. A court, however, can take away the powers of your agent if it finds that the agent is not acting properly. You may also revoke this Power of Attorney if you wish.

This Power of Attorney does not authorize your agent to appear in court for you as an attorney-at-law or otherwise to engage in the practice of law unless he or she is a licensed attorney who is authorized to practice law in Illinois.

The powers you give your agent are explained more fully in Section 3-4 of the Illinois Power of Attorney Act. This form is a part of that law. The "NOTE" paragraphs throughout this form are instructions.

You are not required to sign this Power of Attorney, but it will not take effect without your signature. You should not sign this Power of Attorney if you do not understand everything in it, and what your agent will be able to do if you do sign it.

Please place your initials on the following line indicating that you have read this Notice:



Principal's initials

ILLINOIS STATUTORY SHORT FORM
POWER OF ATTORNEY FOR PROPERTY

1. I, Jacob Yocom-Piatt (insert name and address of principal) hereby revoke all prior powers of attorney for property executed by me and appoint:

Steven M. Zuckerman, 111 E. Wacker Dr., Suite 2620, Chicago, IL 60601

(insert name and address of agent)

(NOTE: You may not name co-agents using this form.)

as my attorney-in-fact (my "**agent**") to act for me and in my name (in any way I could act in person) with respect to the following powers, as defined in Section 3-4 of the "**Statutory Short Form Power of Attorney for Property Law**" (including all amendments), but subject to any limitations on or additions to the specified powers inserted in paragraph 2 or 3 below:

(NOTE: You must strike out any one or more of the following categories of powers you do not want your agent to have. Failure to strike the title of any category will cause the powers described in that category to be granted to the agent. To strike out a category you must draw a line through the title of that category.)

(a) Real estate transactions.

~~(b) Financial institution transactions.~~

~~(c) Stock and bond transactions.~~

(d) Tangible personal property transactions.

~~(e) Safe deposit box transactions.~~

~~(f) Insurance and annuity transactions.~~

~~(g) Retirement plan transactions.~~

~~(h) Social Security, employment and military service benefits.~~

~~(i) Tax matters.~~

~~(j) Claims and litigation.~~

~~(k) Commodity and option transactions.~~

~~(l) Business operations.~~

~~(m) Borrowing transactions.~~

~~(n) Estate transactions.~~

~~(o) All other property transactions.~~

(NOTE: Limitations on and additions to the agent's powers may be included in this power of attorney if they are specifically described below.)

2. The powers granted above shall not include the following powers or shall be modified or limited in the following particulars:

(NOTE: Here you may include any specific limitations you deem appropriate, such as a prohibition or conditions on the sale of particular stock or real estate or special rules on borrowing by the agent.)

3. In addition to the powers granted above, I grant my agent the following powers:

(NOTE: Here you may add any other delegable powers including, without limitation, power to make gifts, exercise powers of appointment, name or change beneficiaries or joint tenants or revoke or amend any trust specifically referred to below.)

(a) To enter upon and take possession of any lands, buildings, tenements or other structures, or any part or parts thereof, that now or hereafter may belong to me, or to the possession whereof I am or may be entitled, and to manage, repair, alter, rebuild, reconstruct or raze any buildings, houses or other structures, or any part or parts thereof, that are now or hereafter may be erected upon any such lands.

(b) To invest any moneys my agent may determine to be available for investment in or upon any property, real or personal, in such manner as my agent shall consider desirable without being restricted by any rules of law limiting or restricting the investment of such funds.

(c) To prepare and sign my name to, and verify, file and deliver on my behalf, all checks, drafts, contracts, including real estate contracts, deeds, closing statements, mortgages, leases, whether with or without covenants and warranties, transfers, assignments, agreements, receipts, releases, discharges, documents or writings or things that, in the opinion of my agent, may be necessary or desirable to be entered into, signed, executed, delivered, acknowledged or performed.

(NOTE: Your agent will have authority to employ other persons as necessary to enable the agent to properly exercise the powers granted in this form, but your agent will have to make all discretionary decisions. If you want to give your agent the right to delegate discretionary decision-making powers to others, you should keep paragraph 4, otherwise it should be struck out.)

~~4. My agent shall have the right by written instrument to delegate any or all of the foregoing powers involving discretionary decision-making to any person or persons whom my agent may select, but such delegation may be amended or revoked by any agent (including any successor) named by me who is acting under this power of attorney at the time of reference.~~

(NOTE: Your agent will be entitled to reimbursement for all reasonable expenses incurred in acting under this power of attorney. Strike out paragraph 5 if you do not want your agent to also be entitled to reasonable compensation for services as agent.)

~~5. My agent shall be entitled to reasonable compensation for services rendered as agent under this power of attorney.~~

(NOTE: This power of attorney may be amended or revoked by you at any time and in any manner. Absent amendment or revocation, the authority granted in this power of attorney will become effective at the time this power is signed and will continue until your death, unless a limitation on the beginning date or duration is made by initialing and completing one or both of paragraphs 6 and 7.)

6. () This power of attorney shall become effective on _____.

(NOTE: Insert a future date or event during your lifetime, such as a court determination of your disability or a written determination by your physician that you are incapacitated, when you want this power to first take effect.)

7. () This power of attorney shall terminate on _____

(NOTE: Insert a future date or event, such as a court determination that you are not under a legal disability or a written determination by your physician that you are not incapacitated, if you want this power to terminate prior to your death.)

(NOTE: If you wish to name one or more successor agents, insert the name and address of each successor agent in paragraph 8.)

8. If any agent named by me shall die, become incompetent, resign or refuse to accept the office of agent, I name the following (each to act alone and successively, in the order named) as successor(s) to such agent:

For purposes of this paragraph 8, a person shall be considered to be incompetent if and while the person is a minor or an adjudicated incompetent or disabled person or the person is unable to give prompt and intelligent consideration to business matters, as certified by a licensed physician.

(NOTE: If you wish to, you may name your agent as guardian of your estate if a court decides that one should be appointed. To do this, retain paragraph 9, and the court will appoint your agent if the court finds that this appointment will serve your best interests and welfare. Strike out paragraph 9 if you do not want your agent to act as guardian.)

~~9. If a guardian of my estate (my property) is to be appointed, I nominate the agent acting under this power of attorney as such guardian, to serve without bond or security.~~

10. I am fully informed as to all the contents of this form and understand the full import of this grant of powers to my agent.

(NOTE: This form does not authorize your agent to appear in court for you as an attorney-at-law or otherwise to engage in the practice of law unless he or she is a licensed attorney who is authorized to practice law in Illinois.)

11. The Notice to Agent is incorporated by reference and included as part of this form.

Dated: April 22, 2013

Signed Jacob Y. Piatt
(principal)

(NOTE: This power of attorney will not be effective unless it is signed by at least one witness and your signature is notarized, using the form below. The notary may not also sign as a witness.)

The undersigned witness certifies that Jacob Yocom-Piatt, known to me to be the same person whose name is subscribed as principal to the foregoing power of attorney, appeared before me and the notary public and acknowledged signing and delivering the instrument as the free and voluntary act of the principal, for the uses and purposes therein set forth. I believe him or her to be of sound mind and memory. The undersigned witness also certifies that the witness is not: (a) the attending physician or mental health service provider or a relative of the physician or provider; (b) an owner, operator, or relative of an owner or operator of a health care facility in which the principal is a patient or resident; (c) a parent, sibling, descendant, or any spouse of such parent, sibling, or descendant of either the principal or any agent or successor agent under the foregoing power of attorney, whether such relationship is by blood, marriage, or adoption; or (d) an agent or successor agent under the foregoing power of attorney.

Dated: 4/22/13

Jacob Y. Piatt
Witness

(NOTE: Illinois requires only one witness, but other jurisdictions may require more than one witness. If you wish to have a second witness, have him or her certify and sign here:)

(Second witness) The undersigned witness certifies that _____, known to me to be the same person whose name is subscribed as principal to the foregoing power of attorney, appeared before me and the notary public and acknowledged signing and delivering the instrument as the free and voluntary act of the principal, for the uses and purposes therein set forth. I believe him or her to be of sound mind and memory. The undersigned witness also certifies that the witness is not: (a) the attending physician or mental health service provider or a relative of the physician or provider; (b) an owner, operator, or relative of an owner or operator of a health care facility in which the principal is a patient or resident; (c) a parent, sibling, descendant, or any spouse of such parent, sibling, or descendant of either the principal or any agent or successor agent under the foregoing power of attorney, whether such relationship is by blood, marriage, or adoption; or (d) an agent or successor agent under the foregoing power of attorney.

Dated: _____

Witness

State of Illinois)
) SS.
County of Cook)

The undersigned, a notary public in and for the above county and state, certifies that Jacob Vocan-Piatt, known to me to be the same person whose name is subscribed as principal to the foregoing power of attorney, appeared before me and the witness(es) Laura V. Piatt and _____ in person and acknowledged signing and delivering the instrument as the free and voluntary act of the principal, for the uses and purposes therein set forth (and certified to the correctness of the signature(s) of the agent(s)).

Dated: April 22, 2013



Christine Raabe
Notary Public

My commission expires 2-10-2015

(NOTE: You may, but are not required to, request your agent and successor agents to provide specimen signatures below. If you include specimen signatures in this power of attorney, you must complete the certification opposite the signatures of the agents.)

Specimen signatures of my agent (and successors).

Steven M. Zuckerman
(agent)

(successor agent)

(successor agent)

I certify that the signatures of my agent (and successors) are genuine.

Jacob V. Piatt
(principal)

(principal)

(principal)

(NOTE: The name, address, and phone number of the person preparing this form or who assisted the principal in completing this form should be inserted below.)

Prepared by: Howard M. Cohen
Cohen Rosenson & Zuckerman, LLC
111 East Wacker Drive, Suite 2620
Chicago, Illinois 60601
(312) 552-8100

NOTICE TO AGENT

When you accept the authority granted under this power of attorney a special legal relationship, known as agency, is created between you and the principal. Agency imposes upon you duties that continue until you resign or the power of attorney is terminated or revoked.

As agent you must:

- (1) do what you know the principal reasonably expects you to do with the principal's property;
- (2) act in good faith for the best interests of the principal, using due care, competence and diligence;
- (3) keep a complete and detailed record of all receipts, disbursements, and significant actions conducted by the principal;
- (4) attempt to preserve the principal's estate plan, to the extent actually known by the agent, if preserving the plan is consistent with the principal's best interest; and
- (5) cooperate with a person who has authority to make health care decisions for the principal to carry out the principal's reasonable expectations to the extent actually in the principal's best interest.

As agent you must not do any of the following:

- (1) act to as to create a conflict of interest that is inconsistent with the other principles in this Notice to Agent;
- (2) do any act beyond the authority granted in this power of attorney;
- (3) commingle the principal's funds with your funds;
- (4) borrow funds or other property from the principal, unless otherwise authorized;
- (5) continue to act on behalf of the principal if you learn of any event that terminates this power of attorney or your authority under this power of attorney, such as the death of the principal, your legal separation from the principal, or the dissolution of your marriage to the principal.

If you have special skills or expertise, you must use those special skills and expertise when acting for the principal. You must disclose your identity as agent whenever you act for the principal by writing or printing the name of the principal and signing your own name "as Agent" in the following manner:

"(Principal's Name) by (Your Name) as Agent"

The meaning of the power granted to you is contained in Section 3-4 of the Illinois Power of Attorney Act, which is incorporated by reference into the body of the power of attorney for property document.

If you violate your duties as agent or act outside the authority granted to you, you may be liable for any damages, including attorney's fees and costs, caused by your violation.

If there is anything about this document or your duties that you do not understand, you should seek legal advice from an attorney.

17-13-0303-C(1) Narrative Zoning Analysis

Proposed Zoning: RT-3.5 Residential Two-Flat, Townhouse, Multi-Unit District

Lot Area: 6,225 sq. ft.


Proposed Land Use: The existing one-story (with basement) building will remain and be converted into a single-family residence. The only proposed “new” construction at the site will involve some minor exterior rehabilitation and a complete interior renovation (build-out) of the existing building. The Applicant will not be constructing or erecting any new additions to the building. The existing bulk conditions shall remain, unchanged. The converted single-family residence will contain, *inter alia*, five (5) bedrooms and four (4) bathrooms. It will also contain an attached three-car garage, at the north end of the building. In addition, there will be three (3) open-air courtyards located within the interior of the building.

- (a) The Project’s Floor Area Ratio:
Allowed: 6536.35 sq. ft. (1.05 F.A.R.)
Existing/Proposed: 6,107 sq. ft.
- (b) The Project’s Density (Lot Area Per Dwelling Unit):
Allowed: 1,250 sq. ft. per unit (minimum)
Existing/Proposed: 6,107 sq. ft. (1 unit proposed)
- (c) The amount of off-street parking:
Required: 1
Proposed: 3
- (d) Setbacks:
 - a. Front Setbacks:
Required: 14’
Existing/Proposed: 0’
 - b. Rear Setbacks:
Required: 34.8’
Existing/Proposed: 0
 - c. Side Setbacks:
Required: 2’
Existing/Proposed: 0
 - d. Rear Yard Open Space:
Required: 65 sq. ft.
Existing: 0
Proposed: 899 sq. ft. (approx.)

(e) Building Height:
Allowed: 35'
Proposed/Existing: 16'-9" (approx.)

*17-10-0207-A

***17-13-0303-C(2) Plans Attached.**

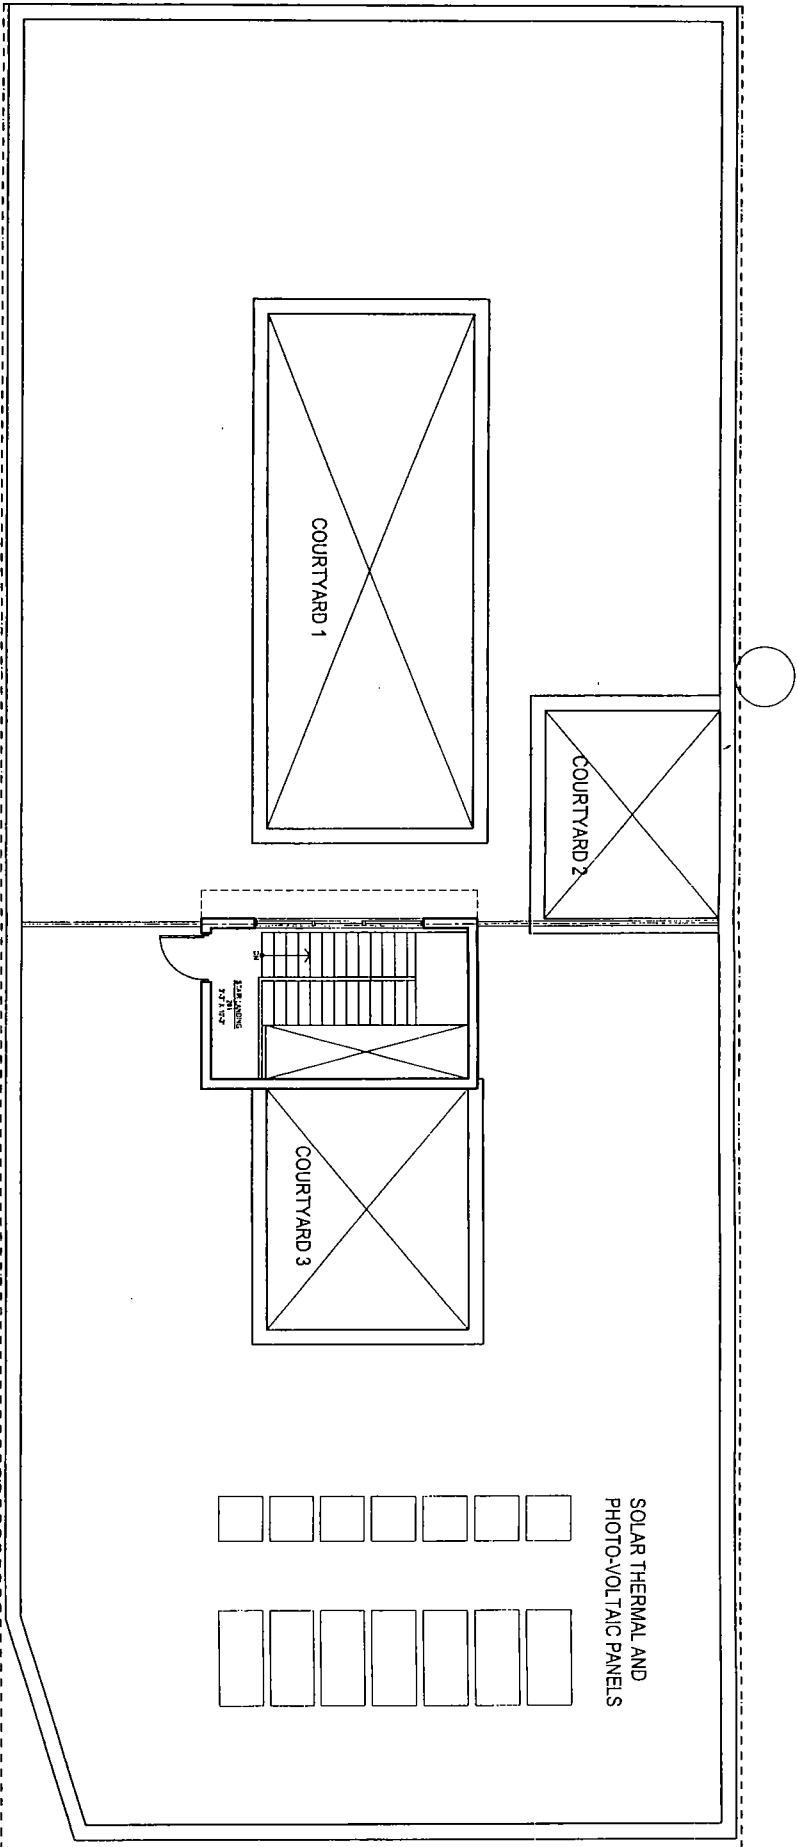

1 ROOF PLAN / PH
SCALE: 1/8"=1'-0"

3434 North Ravenswood


blender ARCHITECTURE

2215 West School Street Chicago, IL 60618 773 360 1251

DATE: 07.18.13
SCALE: AS NOTED
PROJECT #: 1309

SK9



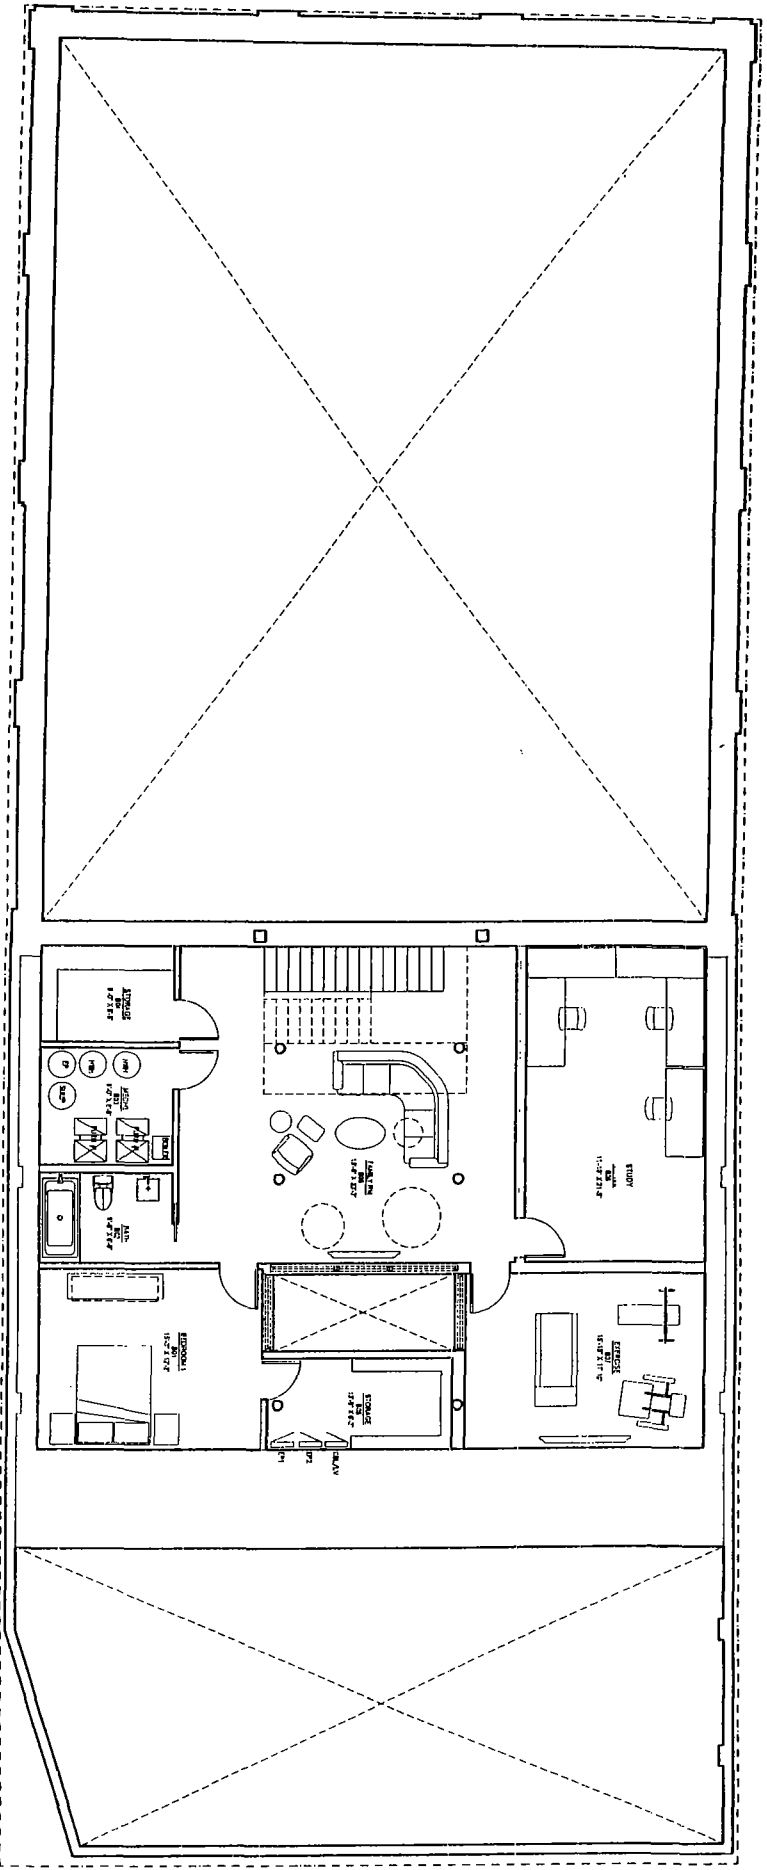

1 BSMT FLOOR PLAN
SCALE: 1/8"=1'-0"


3434 North Ravenswood

blender ARCHITECTURE
2215 West School Street Chicago, IL 60618 773.360.1251



DATE	07.18.13
SCALE	AS NOTED
PROJECT #	1308

SK8

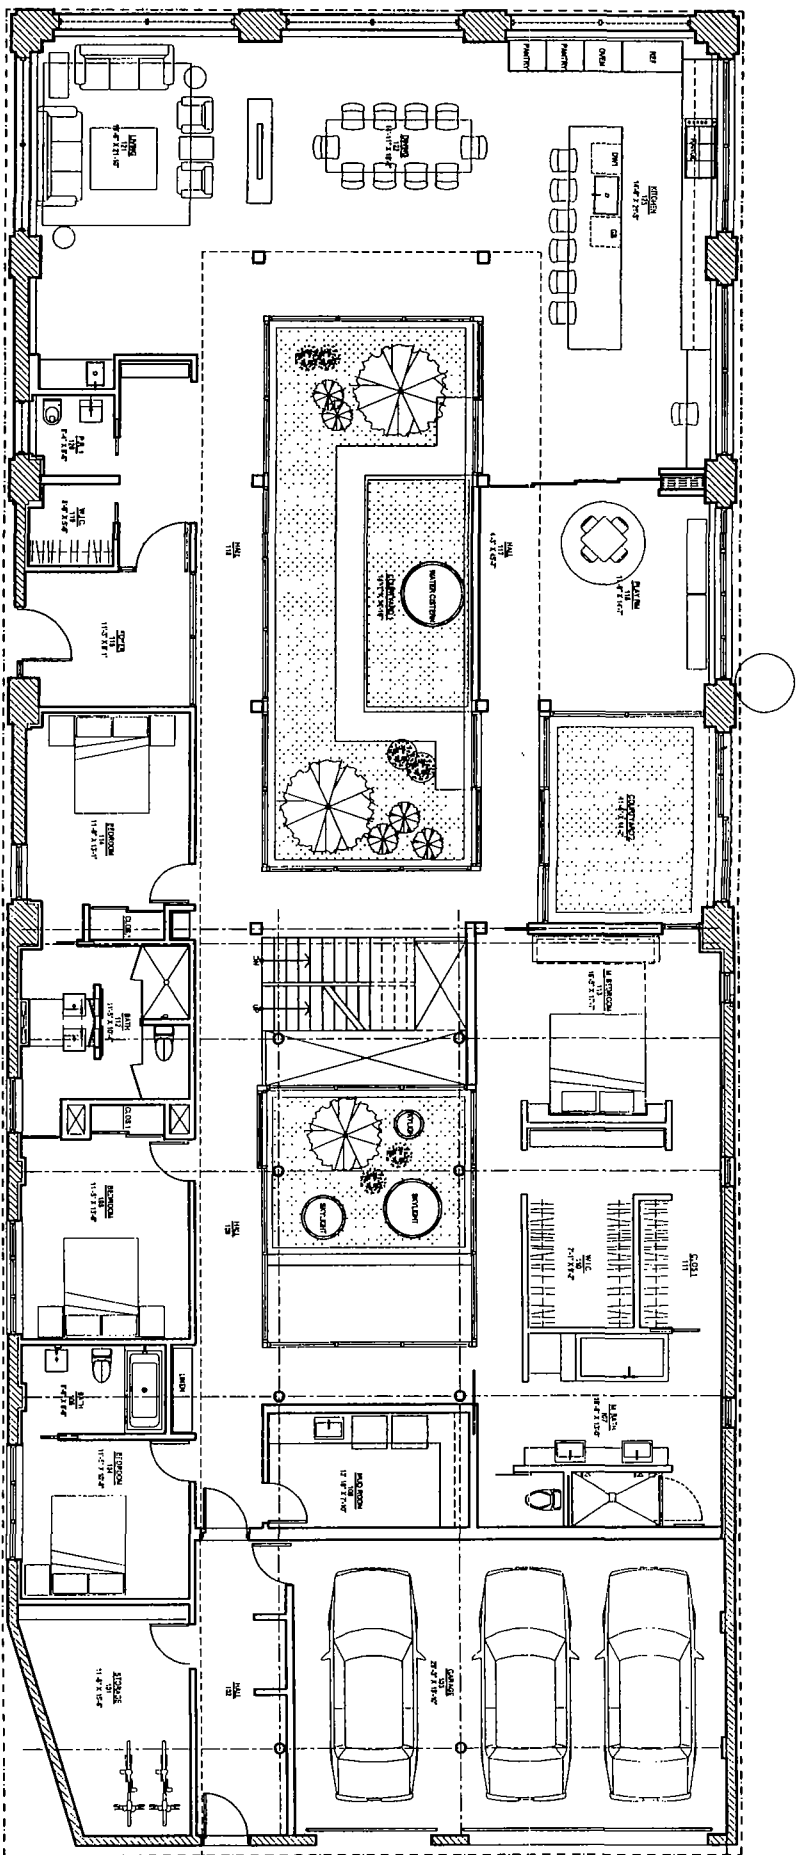

1

1ST FLOOR PLAN

SCALE: 1/8"=1'-0"

3434 North Ravenswood

blender ARCHITECTURE

2215 west school street Chicago, IL 60618 773.360.1251

DATE: 07/18/13
SCALE: AS NOTED
PROJECT #: 13109

SK7



3434 North Ravenswood

Sustainable Strategies

- Renovate: keep the existing structure and re-appropriate the industrial loft space for a new single family residence. Limit demolition to reduce landfill.
- Open Space: Create three internal open-air courtyards within the existing structure in order to maximize use of natural day-lighting and reduce artificial lighting / power usage.
- Rainwater Harvesting: In the open-air courtyards, collect rainwater from the existing roof structure and re-use for landscape irrigation.
- Landscaping: In the open-air courtyards, plant landscaping and use pervious materials to promote natural water drainage.
- Radiant Heat: provide radiant heat tubing in both the basement and main floor concrete slab, maximizing efficiency and minimizing energy usage.
- Foam Insulation: use soy-based foam insulation for all wall and roof areas.
- Windows and Doors: All new low-e insulated glass doors and windows to replace existing openings and for new courtyard openings.
- Energy Production: Use open south-facing roof for solar thermal panels to feed into radiant heat floor. and photo-voltaic panels for supplementing power.
- LED Lighting: Use LED light fixtures to reduce power needs.


3434 North Ravenswood

blender ARCHITECTURE




2215 west school street Chicago, Il 60618 773.360.1251

DATE	07/18/13
SCALE	AS NOTED
PROJECT #	13 09

SK6


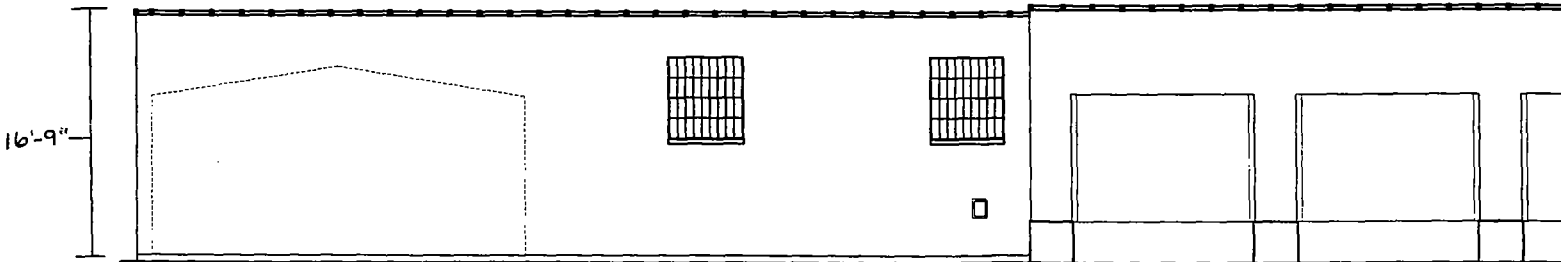


1 WEST ELEVATION
SCALE. 1/8"=1'-0"

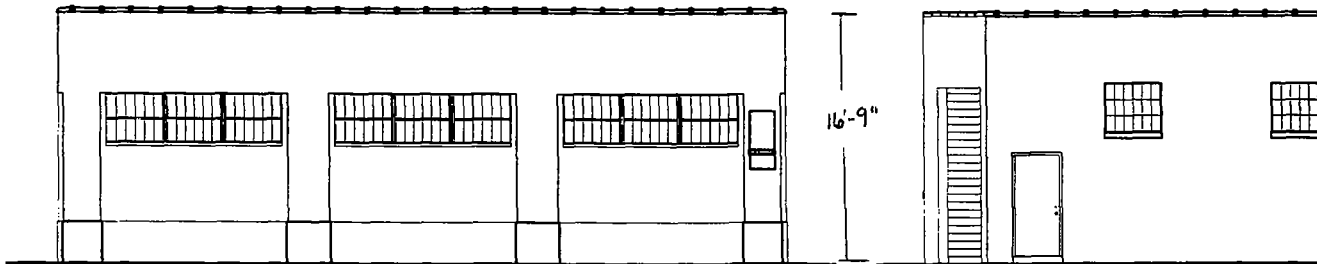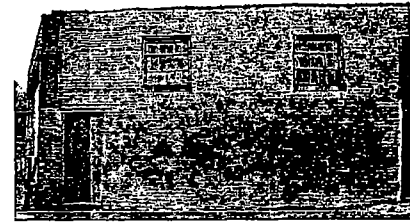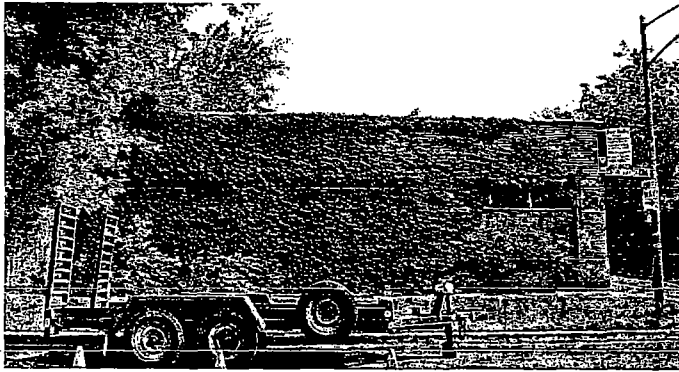

2 SOUTH ELEVATION
SCALE 1/8"=1'-0"

1 NORTH ELEVATION
SCALE 1/8"=1'-0"

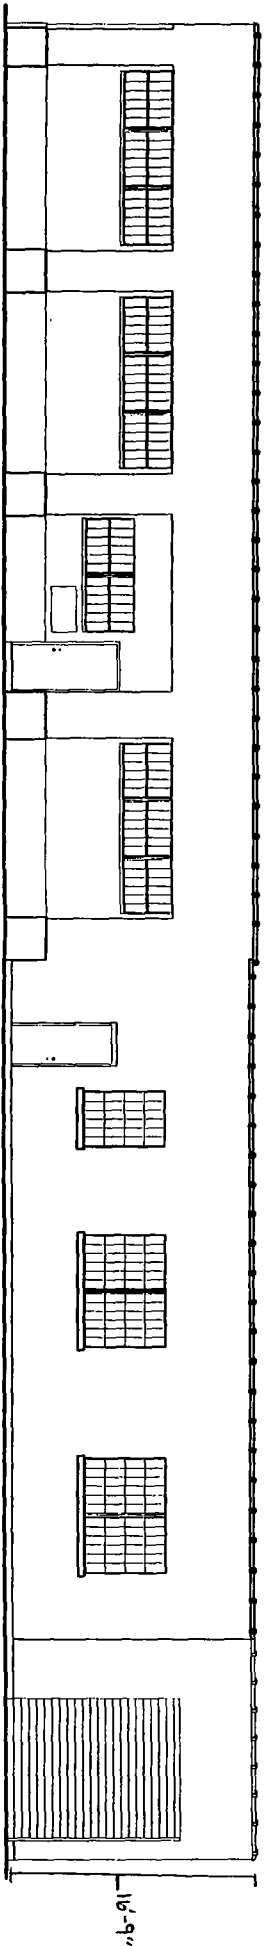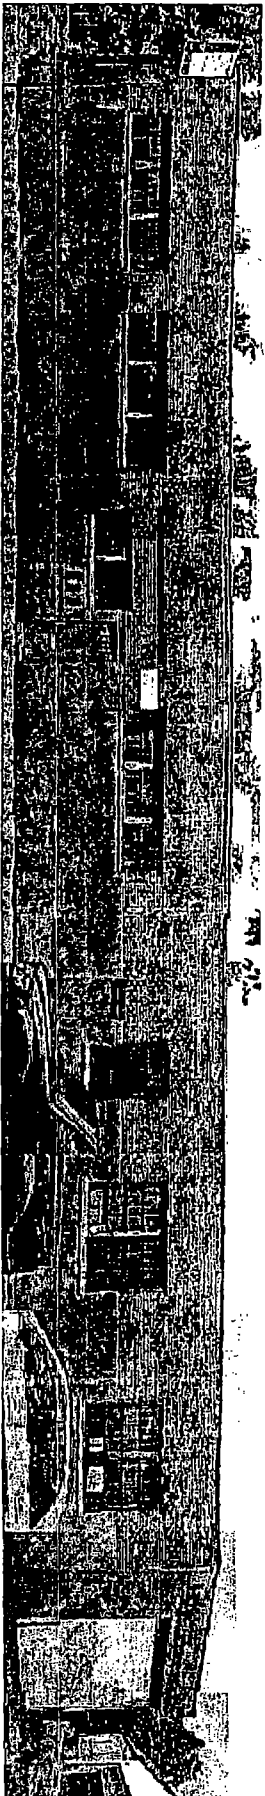

1

EAST ELEVATION - EXISTING

SCALE: 1/8" = 1'-0"


3434 North Ravenswood

blender ARCHITECTURE

2215 west school street | chicago, il 60618 | 773.360.1251

DATE: 07/18/13
SCALE: AS NOTED
PROJECT #: 13.09

SK3

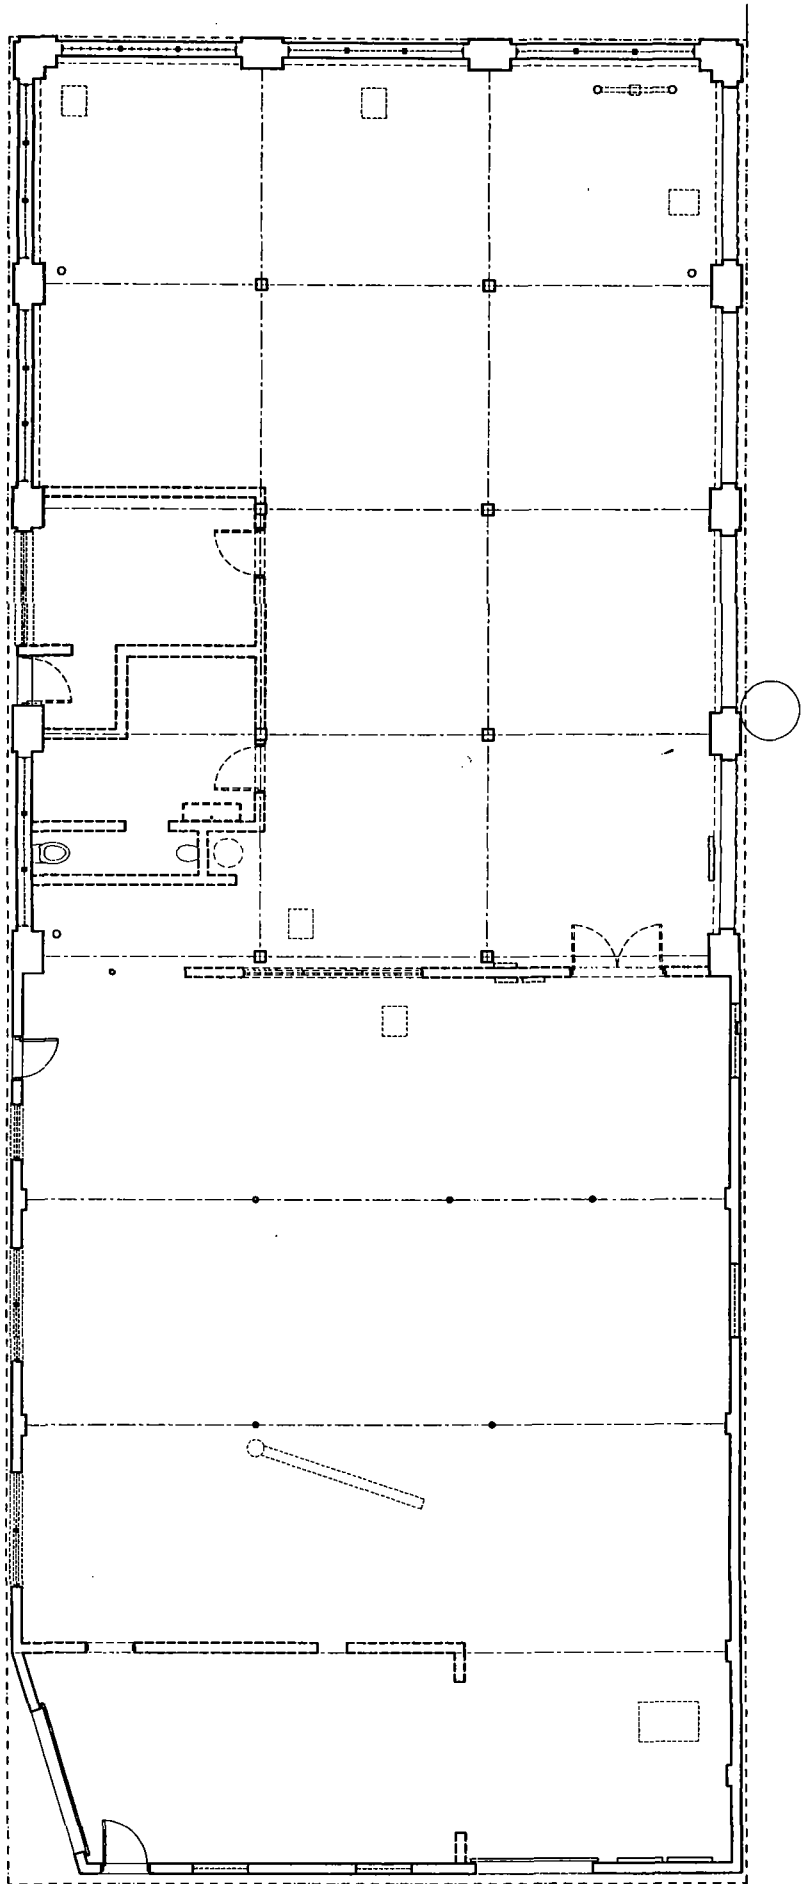

1

EXISTING CONDITIONS FLOOR PLAN
SCALE: 1/8"=1'-0"



3434 North Ravenswood

blender ARCHITECTURE


2215 West School Street Chicago, IL 60618 773 360.1251

DATE	07.18.13
SCALE	AS NOTED
PROJECT #	1309

SK2

1

SITE PLAN
SCALE: 3/32"=1'-0"

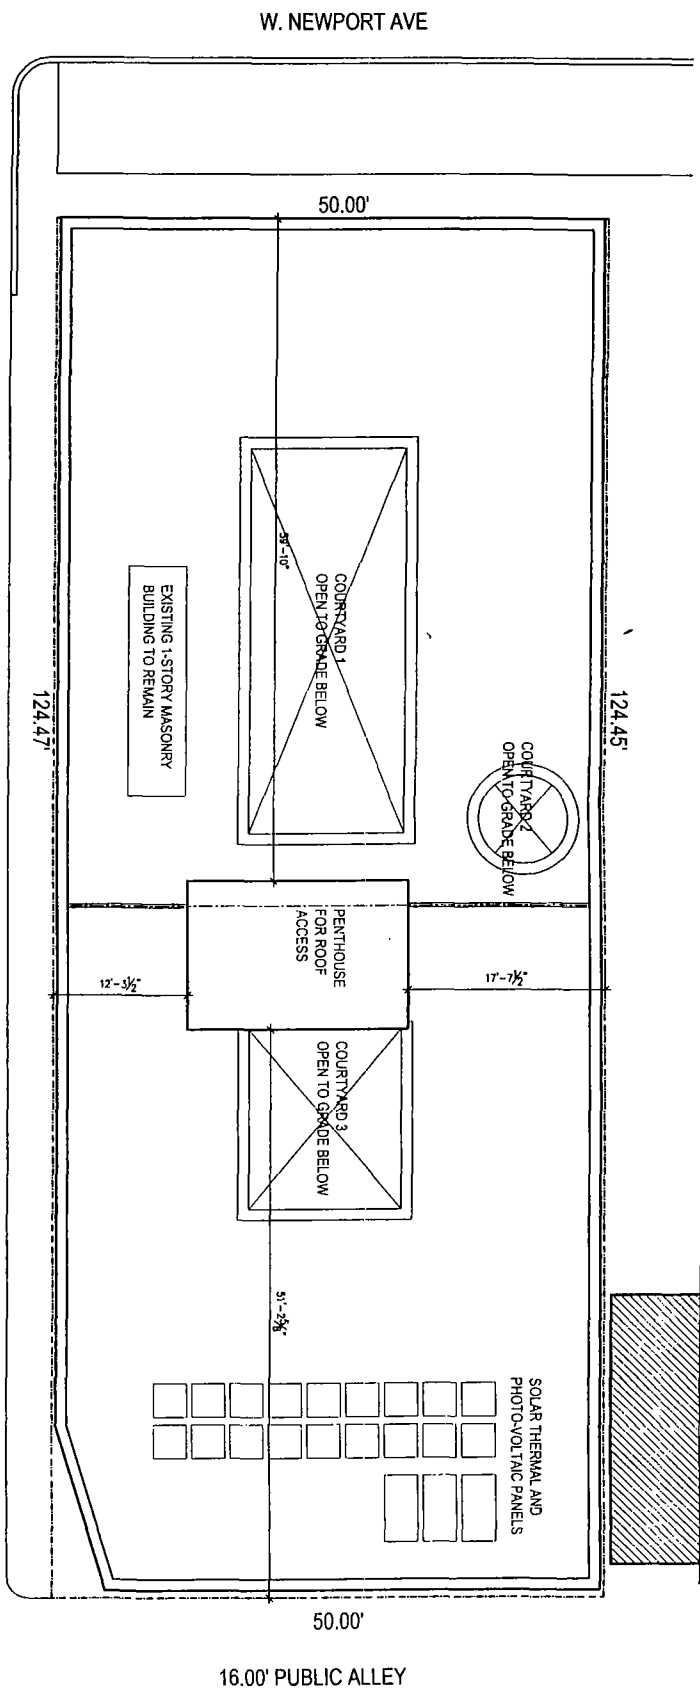

3434 North Ravenswood

blender ARCHITECTURE
2215 West School Street Chicago, IL 60618
773.360.1251

DATE	08.27.13
SCALE	AS NOTED
PROJECT #	1309

SK2



PROFESSIONALS ASSOCIATED SURVEY, INC.

PROFESSIONAL DESIGN FIRM NO. 184-003023

7100 N. TRIPP AVENUE
LINCOLNWOOD, ILLINOIS 60712
www.professionalsassociated.com

TEL: (847) 675-3000
FAX: (847) 675-2167
e-mail: pa@professionalsassociated.com


PLAT OF SURVEY

OF

LOTS 41 AND 42 IN BLOCK 38 IN CHARLES F. FORD'S SUBDIVISION OF SECTION 19, TOWNSHIP 40 NORTH, RANGE 14, EAST OF THE THIRD PRINCIPAL MERIDIAN (EXCEPT THE SOUTHWEST 1/4 OF THE NORTHEAST 1/4, THE SOUTHEAST 1/4 OF THE NORTHWEST 1/4 AND THE EAST 1/2 OF THE SOUTHEAST 1/4), IN COOK COUNTY, ILLINOIS.

LAND TOTAL AREA: 6,222.95 SQ. FT. = 0.142 ACRE.

COMMONLY KNOWN AS: 1804 WEST NEWPORT AVENUE, CHICAGO, ILLINOIS.

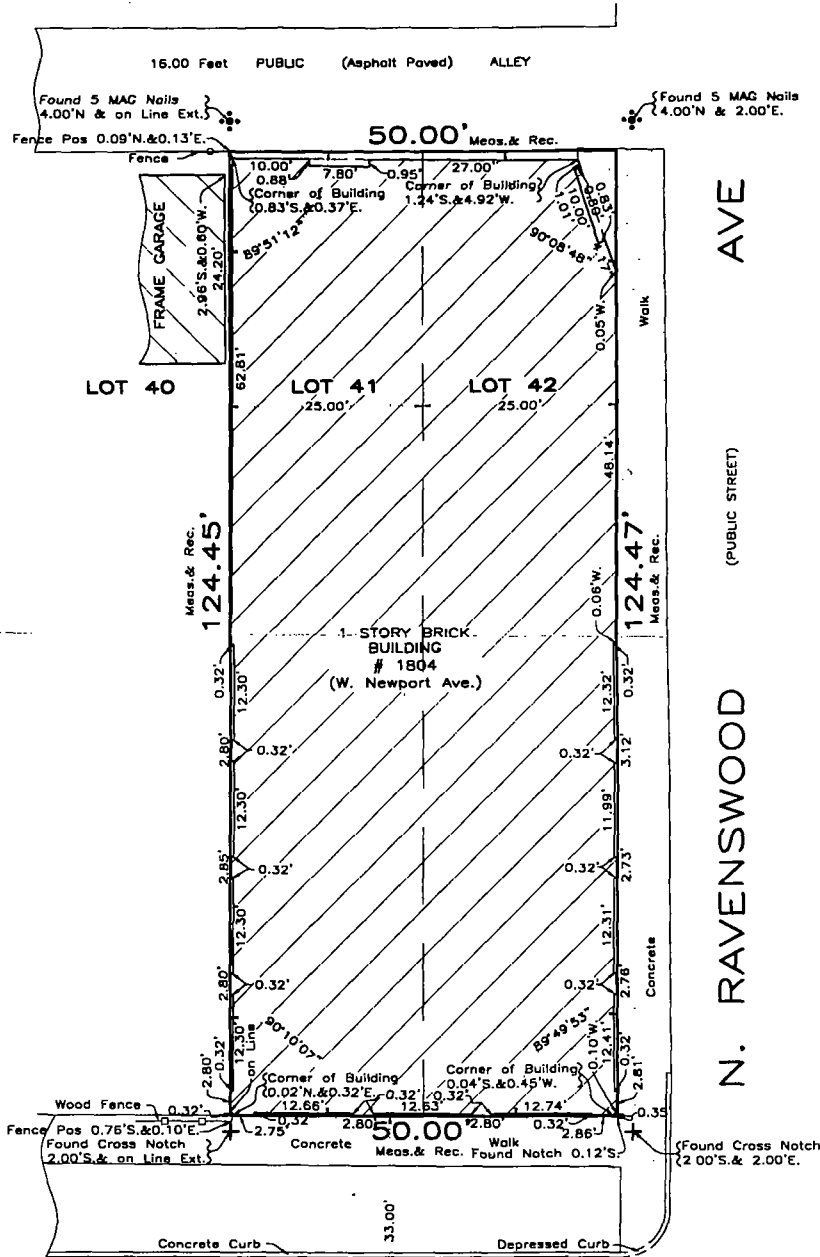

66' R.O.W.
W. NEWPORT AVE (PUBLIC STREET)

THE LEGAL DESCRIPTION SHOWN ON THE PLAT HEREON DRAWN IS A COPY OF THE ORDER, AND FOR ACCURACY SHOULD BE COMPARED WITH THE TITLE OR DEED.

DIMENSIONS ARE NOT TO BE ASSUMED FROM SCALING.

BUILDING LINES AND EASEMENTS ARE SHOWN ONLY WHERE THEY ARE SO RECORDED IN THE MAPS, OTHERWISE REFER TO YOUR DEED OR ABSTRACT.

Order No. 13-85882

Scale: 1 inch = 16 feet.

Date of Field Work: August 8, 2013.

Ordered by: BLENDER ARCHITECTURE



THIS PROFESSIONAL SERVICE CONFORMS TO THE CURRENT ILLINOIS MINIMUM STANDARDS FOR A BOUNDARY SURVEY.

THIS SURVEY HAS BEEN ORDERED FOR SURFACE DIMENSIONS ONLY, NOT FOR ELEVATIONS. THIS IS NOT AN ALTA SURVEY.

COMPARE ALL POINTS BEFORE BUILDING BY SAME AND AT ONCE REPORT ANY DIFFERENCE.

State of Illinois s.s.
County of Cook s.s.

We, PROFESSIONALS ASSOCIATED SURVEY INC., do hereby certify that we have surveyed the above described property and that, to the best of our knowledge, the plat hereon drawn is an accurate representation of said survey.

Date: August 12, 2013

Hylton K. Donaldson
IL PROF LAND SURVEYOR - LICENSE EXP 0478 NOV. 30, 2014

Drawn by: JR