



City of Chicago



O2021-2682

Office of the City Clerk

Document Tracking Sheet

Meeting Date:	6/25/2021
Sponsor(s):	Reilly (42)
Type:	Ordinance
Title:	Grant(s) of privilege in public way for RMW Streeterville LLC - window surround(s)
Committee(s) Assignment:	Committee on Transportation and Public Way

ORDINANCE

RMW STREETERVILLE LLC

Acct. No.: 399254 - 2

Permit No: BACP1533265

Be It Ordained by the City Council of the City of Chicago:

SECTION 1. Permission and authority are hereby given and granted to RMW STREETERVILLE LLC upon the terms and subject to the conditions of this ordinance to construct, install, maintain and use fifty-eight (58) Window Surround(s) projecting over the public right-of-way adjacent to its premises known as 451 E GRAND AVE.

Said Window Surround(s) at E. Grand Avenue measure(s):

Four (4) at nine point eight three (9.83) feet in length and zero point five (0.5) feet in width for a total of nineteen point six six (19.66) square feet.

Four (4) at nine point eight three (9.83) feet in length and zero point five (0.5) feet in width for a total of nineteen point six six (19.66) square feet.

Four (4) at nine point eight three (9.83) feet in length and zero point five (0.5) feet in width for a total of nineteen point six six (19.66) square feet.

Four (4) at nine point eight three (9.83) feet in length and zero point five (0.5) feet in width for a total of nineteen point six six (19.66) square feet.

Four (4) at nine point eight three (9.83) feet in length and zero point five (0.5) feet in width for a total of nineteen point six six (19.66) square feet.

Four (4) at nine point eight three (9.83) feet in length and zero point five (0.5) feet in width for a total of nineteen point six six (19.66) square feet.

Two (2) at eleven point four two (11.42) feet in length and zero point five (0.5) feet in width for a total of eleven point four two (11.42) square feet.

Three (3) at ten point eight three (10.83) feet in length and zero point five (0.5) feet in width for a total of sixteen point two five (16.25) square feet.

Two (2) at twelve point eight three (12.83) feet in length and zero point five (0.5) feet in width for a total of twelve point eight three (12.83) square feet.

Two (2) at twelve point eight three (12.83) feet in length and zero point five (0.5) feet in width for a total of twelve point eight three (12.83) square feet.

Two (2) at twelve point eight three (12.83) feet in length and zero point five (0.5) feet in width for a total of twelve point eight three (12.83) square feet.

Two (2) at twelve point eight three (12.83) feet in length and zero point five (0.5) feet in width for a total of twelve point eight three (12.83) square feet.

Two (2) at twelve point eight three (12.83) feet in length and zero point five (0.5) feet in width for a total of twelve point eight three (12.83) square feet.

Two (2) at twelve point eight three (12.83) feet in length and zero point five (0.5) feet in width for a total of twelve point eight three (12.83) square feet.

Two (2) at twelve point eight three (12.83) feet in length and zero point five (0.5) feet in width for a total of twelve point eight three (12.83) square feet.

Two (2) at twelve point eight three (12.83) feet in length and zero point five (0.5) feet in width for a total of twelve point eight three (12.83) square feet.

One (1) at twelve point eight three (12.83) feet in length and zero point five (0.5) feet in width for a total of six point four two (6.42) square feet.

Three (3) at eleven point four two (11.42) feet in length and zero point five (0.5) feet in width for a total of seventeen point one three (17.13) square feet.

The location of said privilege shall be as shown on prints kept on file with the Department of Business Affairs and Consumer Protection and the Office of the City Clerk.

Said privilege shall be constructed in accordance with plans and specifications approved by the Department of Transportation (Division of Project Development) Department of Transportation (Division of Project Development) and Department of Planning and Development Department of Transportation (Division of Project Development) and Department of Planning and Development.

This grant of privilege in the public way shall be subject to the provisions of Section 10-28-015 and all other required provisions of the Municipal Code of Chicago.


The grantee shall pay to the City of Chicago as compensation for the privilege #BACP1533265 herein granted the sum of two thousand two hundred forty-four (\$2,244.00) per annum in advance.

A 25% penalty will be added for payments received after due date.


The permit holder agrees to hold the City of Chicago harmless for any damage, relocation or replacement costs associated with damage, relocation or removal of private property caused by the City performing work in the public way.

Authority herein given and granted for a period of five (5) years from and after 05/18/2021.

Alderman:

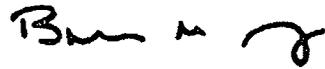

Brendan Reilly 42nd Ward

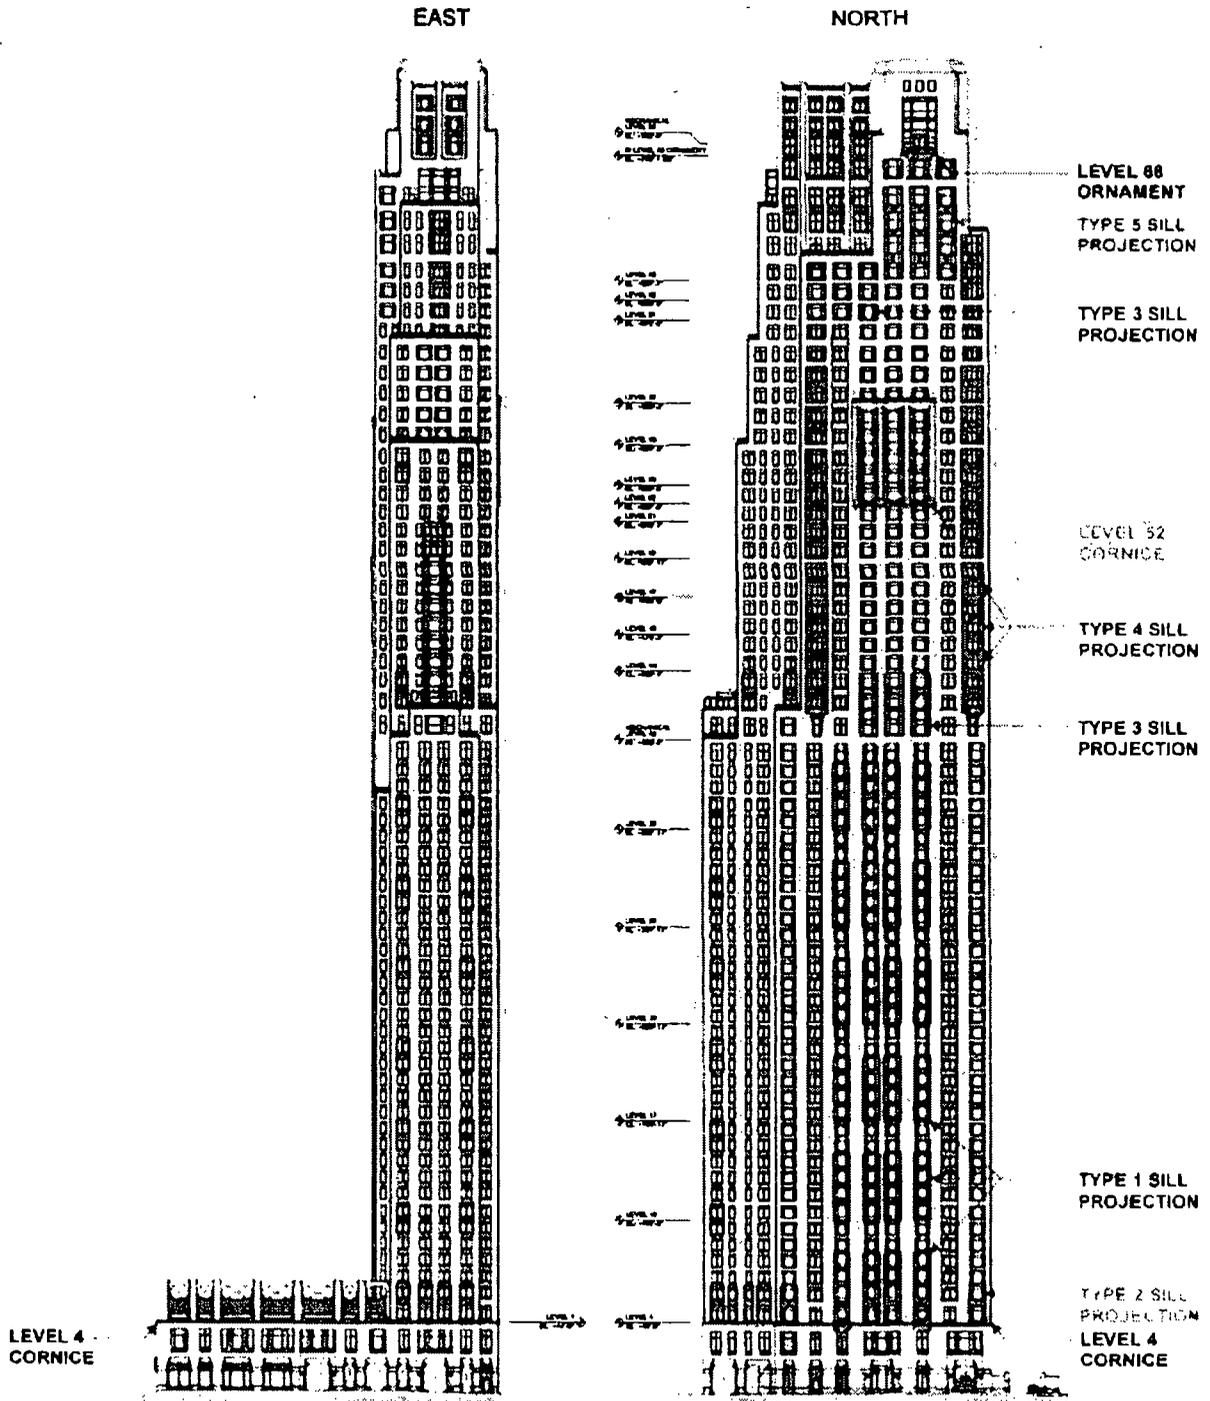

GOP-SK-005: NORTH & EAST ELEVATIONS
 SCALE: 1" = 100'-0"

© 2016 G|R|E|C Architects, LLC

8 March 2016

451 E GRAND | Chicago

RELATED | RAMSA | G|R|E|C ARCHITECTS



Department of Business Affairs and Consumer Protection
Small Business Center - Public Way Use Unit
City Hall - 121 N. LaSalle Street, Room 800, Chicago, IL 60602
312-74-GOBIZ / 312-744-6249 • (312) 744-1944 (TTY)
<http://www.cityofchicago.org/bacp>

06/23/2021

Alderman Brendan Reilly
Ward # 42
City of Chicago
City Hall, Room 800
121 N. LaSalle Street
Chicago, IL 60602

Re: An ordinance to use and maintain a portion of the public right-of-way for **58 Window Surround(s)** for **RMW STREETERVILLE LLC**, adjacent to the premises known as **451 E GRAND AVE**.

Dear Alderman **Brendan Reilly**:

The applicant referenced above has requested the use of the public right-of-way for **Window Surround(s)**. An ordinance has been prepared by the Department of Business Affairs and Consumer Protection - Small Business Center - Public Way Use Unit for presentation to the City Council. Because this request was made for properties located in your ward, as approved by you as per the attached, I respectfully request that you introduce the attached ordinance at the next City Council meeting.

If you have any questions regarding this ordinance, please contact Anthony Bertuca at (312) 744-5506.

Department of Business Affairs and Consumer Protection