



City of Chicago



Or2018-220

Office of the City Clerk

Document Tracking Sheet

Meeting Date:	5/25/2018
Sponsor(s):	Brookins (21)
Type:	Order
Title:	Issuance of permits for sign(s)/signboard(s) at 201 W 87th St
Committee(s) Assignment:	Committee on Zoning, Landmarks and Building Standards

RECEIVED
#3

2018 MAY 22 AM 8:52

OFFICE OF THE
CITY CLERK

Committee on Zoning, Landmarks and Building Standards

(Signs)

ORDERED, that the Commissioner of Buildings is hereby directed to issue one (1) sign permit to:

All-Right Sign Inc.
3628 Union Avenue
Steger, Illinois 60475

For the erection of one (1) wall sign over 24 feet in height and/or over 100 square feet (in area of one face) at:

201 West 87th Street
Chicago, Illinois 60620

#1	Dimensions: length <u>40 feet 1 inches</u>	height <u>9 feet 6 inches</u>
	Height above grade/roof to top of sign	<u>15 inches</u>
	Total Square Foot Area	<u>380 Square Feet 1 inches</u>
	Elevation	<u>North</u>

Such sign shall comply with all applicable provisions of TITLE 17 of the Chicago Zoning Ordinance and all other applicable provisions of the Municipal Code of the City of Chicago governing the construction and maintenance of outdoor signs, signboards and structures.



Howard B. Brookins, Jr.
Alderman, 21st Ward

CITY COUNCIL
COMMITTEE ON ZONING, LANDMARKS AND BUILDING STANDARDS

COUNCIL ORDER

RE: Approval of sign over 100 square feet in area or over 24 feet above grade

ORDERED, that the City Council hereby approves the following sign application submitted by:

Applicant*: DD'S DISCOUNTS
(* The Applicant is the owner of the real property or the business tenant of the real property. Do not list the sign contractor, sign erector, sign company or advertising entity in the above space.)

This Order approves the following sign in accordance with Municipal Code of Chicago Section 13-20-680:

Address of Sign: 201 W. 37th St. Chicago, IL 60608

Zoning District: _____

DOB Sign Permit Application #: _____


Sign Details:

1. On-premise OR Off-premise _____
2. Static sign OR Dynamic-image display sign _____
3. Number of sign faces 1
4. Projecting over the public way No (Yes or No) If yes, Public Way Use #: _____
5. Dimensions: Length 40 feet 1 inches Height 9 feet 6 inches
Total square feet in area: 380 feet 1 inches
6. Height above grade: _____ feet 15 inches
7. Elevation (side of building or lot where the sign will be erected): North
8. Name of Sign Contractor/Erector: All Right Sign inc.

To be legal, such sign shall comply with all provisions of Title 17 of the Chicago Municipal Code ("Zoning Ordinance") and all other provisions of the Municipal Code governing the permitting, construction and maintenance and removal of signs and sign structures. Failure of the applicant and the applicant's successors to comply shall be grounds for invalidation or revocation of the sign permit.



Alderman

21
Ward

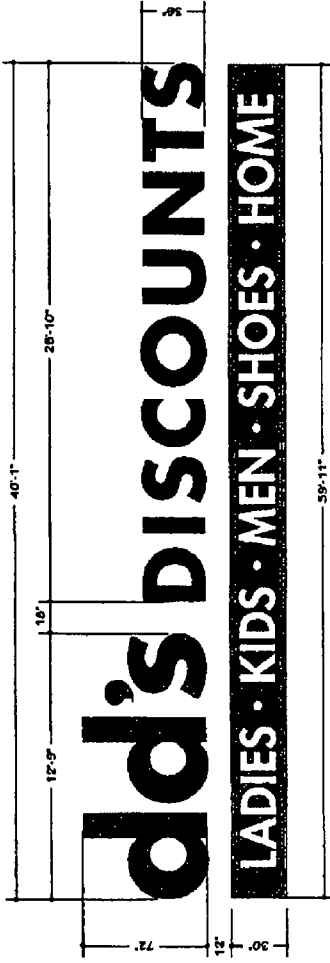


LED INTERNALLY ILLUMINATED CHANNEL LETTER SET
SIF DEPARTMENT CABINET


Magenta Faces ONLY

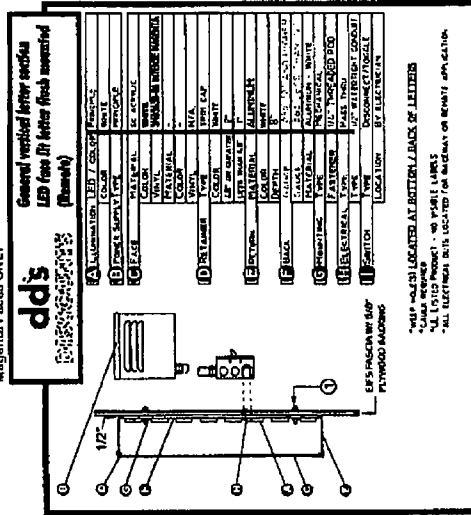

Total Faces ONLY

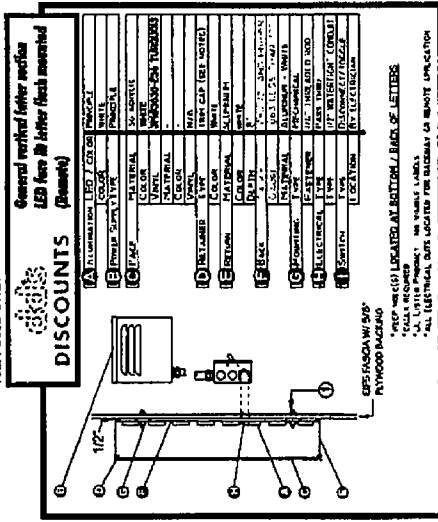

SCALE: N.T.S.

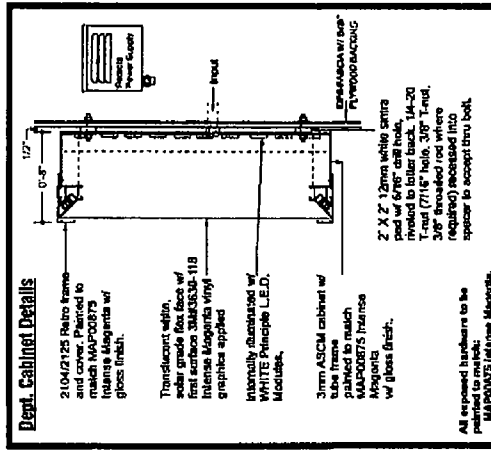

#5389 WEST CHATHAM
Sherman Plaza
SWC West 87th Street & Dan Ryan Expressway
Chicago, Illinois



Kieffer | Starlite
Laminated Sign Products
B73260P2 c1010

080117


- Notes:**
- DDP'S DISCOUNTS CONTRACTOR TO PROVIDE:
 - CALCULATE ACCESS, BEHIND LOGO LETTERS AND CABINET FOR INSTALLATION AND MAINTENANCE PER ARTICLE 600 OF THE N.E.C.
 - FOUR (4) 20 AMP 250V ISOLATED SIGN CIRCUITS AND JUNCTION BOXES TO AREA BEHIND SIGN LETTERS CONNECTED TO THE ENERGY MANAGEMENT SYSTEM
 - AT LEAST 5/8" THICK PLYWOOD BACKING BEHIND ALL E.L.S.'S, WALL SYSTEM FOR SIGN AND BANNER SUPPORT
 - SIGN FASCIA TO BE FREE OF JOINTS & REVEALS, AND OF A LIGHT COLOR (MINIMUM 75% LRV) TO PROVIDE HIGH CONTRAST AND VISIBILITY FOR THE SIGN.
 - ALL COLORS ARE SUBJECT TO ROSS STORES, INC. REVIEW AND APPROVAL. COLOR APPEARANCE MAY BE ALTERED BY PRINTING, SEE APPROVED FINAL CONSTRUCTION DRAWINGS FOR COLOR SPECIFICATIONS.
 - IF ANY SIGNAGE PROPOSED IN THIS EXHIBIT IS ALTERED BY LOCAL GOVERNMENT AUTHORITIES, ROSS STORES, INC. RESERVES THE RIGHT TO, AT NO COST, ADJUST ARCHITECTURAL FEATURES TO BEST ACCOMMODATE THE ALTERED SIGNAGE.

- (A)** 72" H INDIVIDUAL "DD'S" PAN CHANNEL LOGO LETTERS:
 FACES: 5/8" WHITE ACRYLIC W/ 3M 3630-119
 INTERSE MAGENTA APPLIED TO FIRST SURFACE
 (3M 3630-236 TURQUOISE FOR APOSTROPHES)
 RETURNS: 8" D ALUM. W/ WHITE FINISH
 TRIM CAP: 2" WHITE JEWELITE
 LETTER BACKS: ALUMINUM
 L.E.D.s: PRINCIPLE LED, WHITE
 MOUNTING: 1/4"-20 GALVANIZED THRU BOLTS
 PEG OFF: 1/2" SPACERS
- (B)** 87" H INDIVIDUAL "DISCOUNTS" PAN CHANNEL LOGO LETTERS:
 FACES: 5/8" WHITE ACRYLIC W/ 3M 3630-236
 TURQUOISE APPLIED TO FIRST SURFACE
 RETURNS: 8" D ALUM. W/ WHITE FINISH
 TRIM CAP: 2" WHITE JEWELITE
 LETTER BACKS: ALUMINUM
 L.E.D.s: PRINCIPLE LED, WHITE
 MOUNTING: 1/4"-20 GALVANIZED THRU BOLTS
 PEG OFF: 1/2" SPACERS

- (C)** 30" H 36" W 1 1/2" D SINGLE-FACE INTERNALLY ILLUMINATED CABINET SIGN:
 2" RETURNS PAINTED TO MATCH MAGENTA
 RETURNS: 8" D ALUMINUM PAINTED MAGENTA TO MATCH FAS # 2415C
 MOUNTING: 1/4"-20 GALVANIZED THRU BOLTS
 FACE: TRANSLUCENT 80% WHITE FLEX PANCE
 WITH 3M 3630-119 INTERSE MAGENTA PANT. OVERLAY AND COPY WEEDPEP ACRYL ILLUMINATION PRINCIPLE LED, WHITE
 MOUNTING: 1/4"-20 GALVANIZED THRU BOLTS
- (D)** 12" H 1 1/2" D DOUBLE-FACE INTERNALLY ILLUMINATED UNDERCANYOPY SIGN, U.L.
 SEE SHEET UCN FOR DETAILS.
- (E)** TYPICAL DIGITAL GRAPHIC APPLIED TO STOREFRONT WINDOW IMAGES MAY VARY FROM WHAT IS SHOWN. SEE SHEET WG FOR DETAILS.

- (1)** SIGN FASCIA BY DDP DISCOUNTS CONTRACTOR. SEE NOTES
- (3)** CLEAN ANODIZED ALUMINUM STOREFRONT & DOORS BY DDP'S DISCOUNTS CONTRACTOR
- (5)** (2) SETS OF 8" (2) FIVE-BOLTS & (2) SETS OF (2) FIVE-BOLTS TO WALLS. THESE (2) SETS REQUIRED AS SHOWN.

- (7)** EXTERNAL WINDOW GRAPHIC LIGHTING BY DDP'S DISCOUNTS CONTRACTOR. NUMBER AND SPECIFICATION OF FIXTURES TO BE DETERMINED.
- (9)** STORE HOURS: INCLUDES STORE HOURS, OPERATIONAL DECAL, EBY GUARD & RESERVE LTR. 95 & OVER AND EXTENTER DECALS. SEE SHEET 9H FOR DETAILS.
- (9)** ADJACENT TENANT PARAPET MAY NOT BE HIGHER THAN THE PARAPET OF THE DDP'S BASE BUILDING.

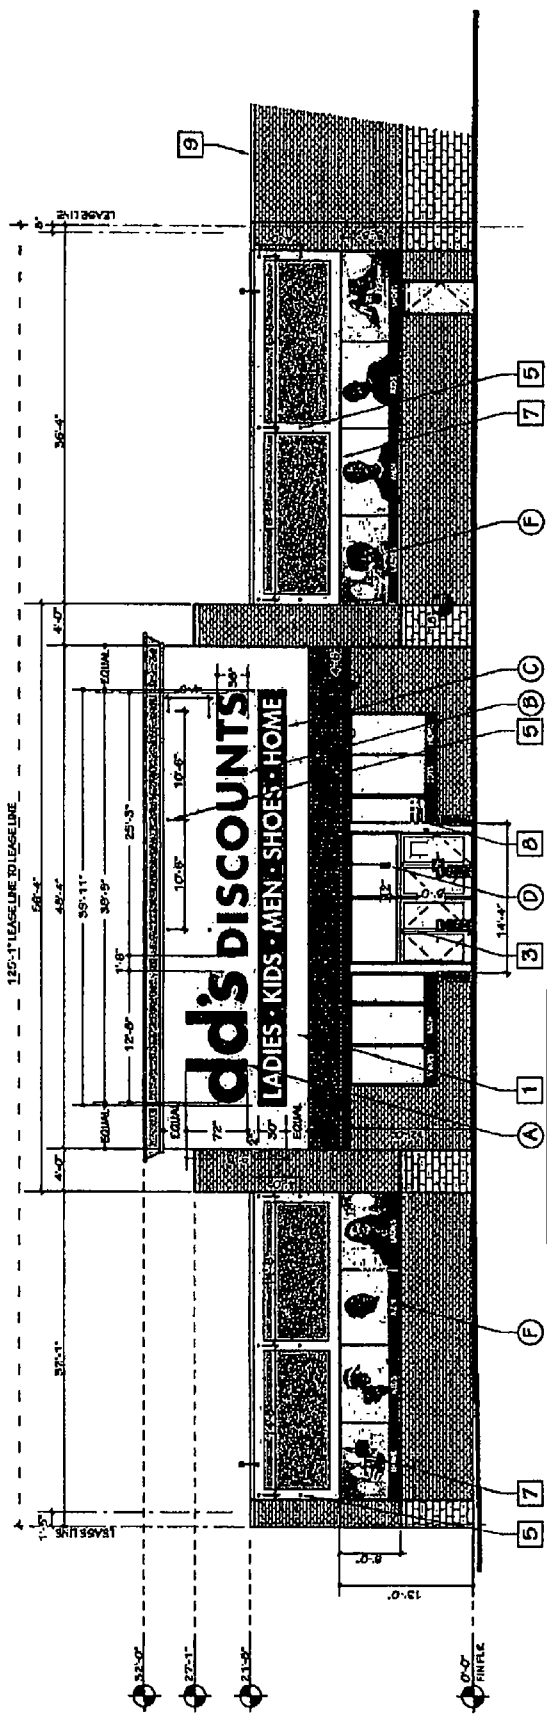

1 STOREFRONT • NORTH • WEST 87TH STREET • ELEVATION

EXHIBIT _____ OF _____
 PAGE _____ OF _____

Kieffer | Starlite
 National Sign Fabricator and Consultant
 B73260P1

#5389 WEST CHATHAM
 Sherman Plaza
 SWC West 87th Street & Dan Ryan Expressway
 Chicago, Illinois

SCALE: 3/32" = 1'-0"
 RB-E
 SHEET
S1