



City of Chicago



Or2015-478

Office of the City Clerk

Document Tracking Sheet

Meeting Date:	7/22/2015
Sponsor(s):	Arena (45)
Type:	Order
Title:	Issuance of permits for sign(s)/signboard(s) at 3925 N Cicero Ave
Committee(s) Assignment:	Committee on Zoning, Landmarks and Building Standards

Committee on Zoning, Landmarks
and Building Standards
City Council Meeting
Alderman John Arena – Ward 45
Sign Order

ORDERED, That the Commissioner of Buildings is hereby directed to issue a sign permit to:

My-Signguy.Com Inc.
5570 N. Lynch
Chicago, IL 60630

For the erection of a sign/signboard over 24 feet in height and/or over 100 square feet (in area of one face) at:


Fallas
3925 N. Cicero Ave.
Chicago, IL 60641

Dimensions: length 24' height 7'
Height above grade/roof to top of sign 22' feet
Total Square Foot Area 168 square feet
Elevation WEST

Such sign shall comply with all applicable provisions of TITLE 17 of the Chicago Zoning Ordinance and all other applicable provisions of the Municipal Code of the City of Chicago governing the construction and maintenance of outdoor signs, signboards and structures.



Alderman John Arena
Ward 45

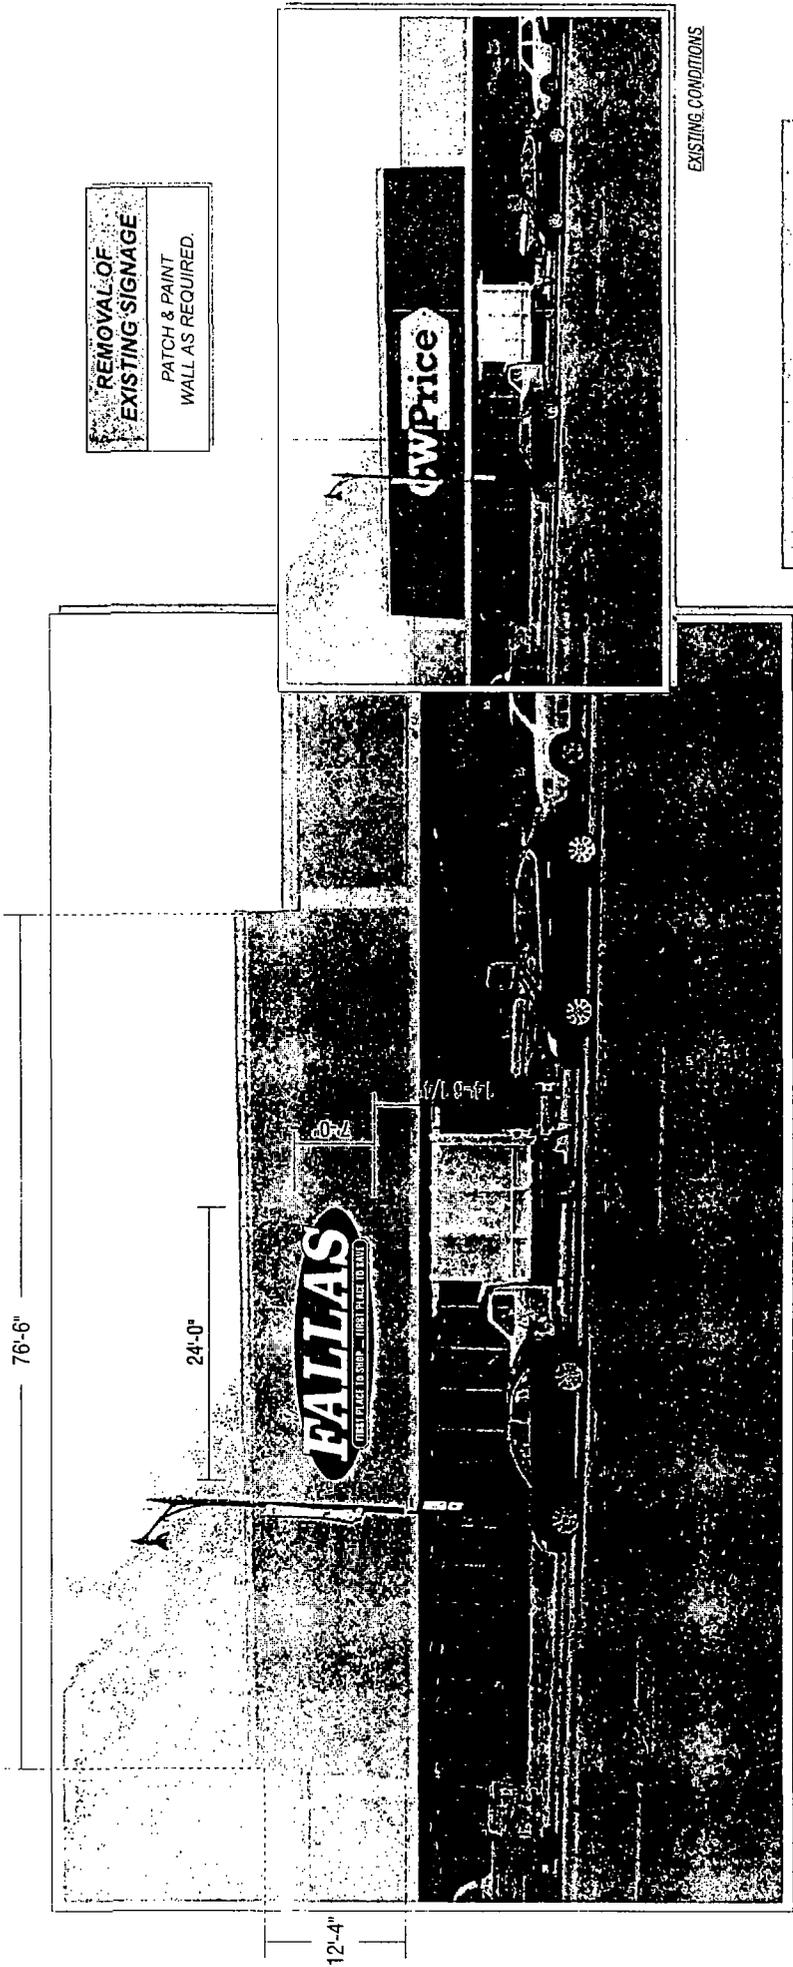

EXISTING CONDITIONS

NOTE:
FOR PRESENTATION PURPOSES ONLY. SCALE
IS APPROXIMATE. FIELD SURVEY REQUIRED.

PROPOSED SIGNAGE

SCALE: 3/32" = 1'-0"

STOREFRONT ELEVATION

1" DEEP NON LIT PAN PANEL SIGN



700 Parker Sq STE 205
Flower Mound, TX 75028
T. 800.675.6353

Project: FALLAS #535

Location: 3925 N. CICERO AVE.
CHICAGO, IL 60641

Date: 4/9/15

Sales: DH Designer: MRG
File Name: FALLAS #535 CHICAGO IL-06

Revision

- 01-4/13/15-mrg-shp #1 to 7
- 02-4/16/15-mrg-del 2 side auxiliary capsules
- 03-4/28/15-mrg-add permitting info
- 04-4/29/15-mrg-add goose neck lamps back
- 05-6/7/15-mrg-add addl permit info
- 06-6/7/15-mrg-del goose neck lamps

Approvals:

Customer:

Landlord:

CONCEPTUAL DRAWINGS ONLY:
Dimensions are approximate & may change due to construction factors.
Always check with all applicable jurisdictions.

ALL RIGHTS RESERVED:
This design has been created for you in connection with a project being planned for you by ADART. It may not be shown to anyone outside your company, and it may not be reproduced in any manner without prior consent.

SHEET

1



SCALE: 3/16" = 1'-0"
 TOTAL SQ.FT. = 168.0 SQ.FT.

1" DEEP NON-ILLUMINATED PAN PANEL


(1) REQUIRED - FABRICATE AND INSTALL -

FALLAS LOGO -
 FABRICATED 1" DEEP .063" ALUMINUM PAN PANEL WITH 1" SQ. TUBE FRAMEWORK -
 PAINT BACKGROUND TO MATCH PMS #186C RED WITH BLUE OUTLINE AND RETURNS PAINTED TO MATCH PMS #2747C BLUE -
 *FALLAS' MAIN COPY TO BE 1ST SURFACE 3M #7725-10 OPAQUE WHITE WITH
 3M #7725-37 SAPPHIRE BLUE VINYL DROP SHADOW -
 BLUE ANCILLARY CAPSULE TO BE 1ST SURFACE #7725-37 SAPPHIRE BLUE WITH 3M #7725-10 OPAQUE WHITE TEXT COPY
 AND BORDER GRAPHIC

CLIP MOUNT FLUSH TO BUILDING FASCIA -

ESTIMATED WEIGHT: 580 LBS
 1" EXTENDED OVER PUBLIC RIGHT OF WAY

Thin-Bolt Mounting		3/8" THREADED ROD FOR USE IN THRU BOLT APPLICATIONS
Hanger Bolts		3/8" LAG SCREW FOR USE IN WOOD BLOCKING 1 1/4" MIN PENETRATION
Masonry Lag Bolt Mounting		MASONRY EXPANSION BOLT W/ADHESIVE EMBED 2" MIN

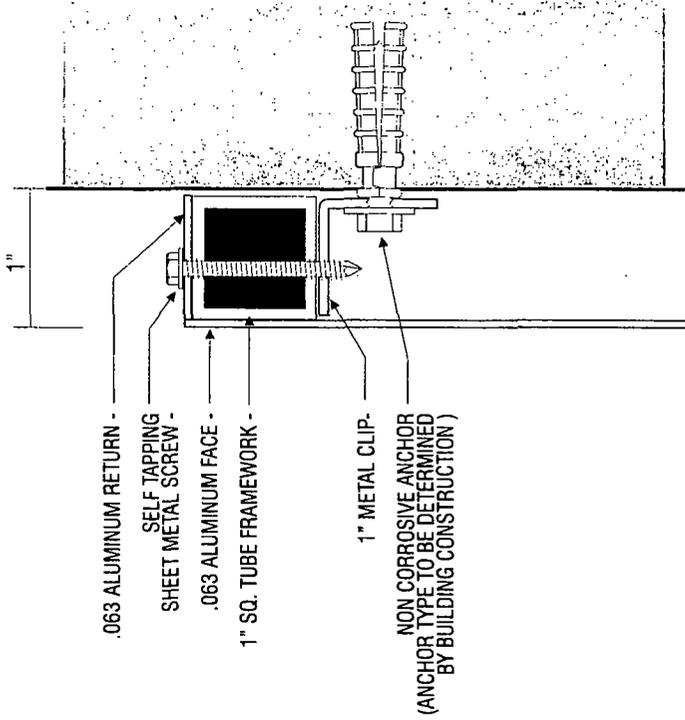

SIDE DETAIL

NOT TO SCALE

- 3M #7725-10 OPAQUE WHITE
- 3M #7725-37 SAPPHIRE BLUE (PMS #2747C)
- PMS #186C

ADART
 700 Parker Sq STE 205
 Flower Mound, TX 75028
 T. 800.675.6353

Project: FALLAS #535
 Location: 3925 N. CICERO AVE.
 CHICAGO, IL 60641
 Date: 4/3/15
 Sales: DH Designer: MRG
 File Name: FALLAS #535 CHICAGO IL-06

Revision
 01-4/27/15-mrg-chn #1 to 7
 02-4/16/15-mrg-del L side ancillary capsules
 03-4/28/15-mrg-add permitting info
 04-4/29/15-mrg-add goose neck lamp back
 05-6/7/15-mrg-add addl permit info
 06-6/7/15-mrg-del goose neck lamps

Approvals
 Customer:
 Landlord:

CONCEPTUAL DRAWINGS ONLY:
 Dimensions are approximate & may change due to construction factors.
 Always check with specifications.
 ALL RIGHTS RESERVED:
 This design has been created for you in connection with a project being planned for you by ADART and may not be shown to anyone outside your company, and may not be reproduced in any manner without prior consent.

SHEET
2

SUPPLEMENTAL APPLICANT

This Supplemental Application must be completed and submitted along with the Sign Permit Application. All fields must be completed. If a field is not applicable you must answer "n/a" in the field.



Application Number: 100600974 Date of Application: 6/20/15

Address of property where sign will be erected: 1807 W. DEVON

Does property have multiple addresses? [] Yes [X] No

If yes, please list all addresses:

Is this building vacant? [X] Yes [] No

If yes, is it registered under the Vacant Building Ordinance? Registration # No / Under Construction

Section 1 - Applicant

Applicant is the Owner (of the real property) [X] Lessee (of the real property) []

Name of Owner of Real Property: Extra Space Storage
Address: 2795 E. Cottonwood PKWY #400 Salt Lake City UT 84121
Phone #: 801-365-4644 Mobile #: N/A Email: Jomana@extraspace.com

Name of Lessee of Real Property: N/A
Name: Address:
Phone #: Mobile #: Email:

Section 2 - Contractors

Payer Company of Annual Inspection Fee:

Name of Contact of Payer Company: JAY OMAN
Name of Payer Company: Extra Space Storage Address: 2795 E. Cottonwood PKWY #400 Salt Lake City UT 84121
Phone #: 801-365-4644 Mobile #: N/A Email: Jomana@extrastorage.space.com

Electrical Contractor: Pilon Electric
Address: 12546 W. HARVEY DR., NEW LENOX IL License #: ECC 94939
Phone #: 708-362-2493 Mobile #: N/A Email: apilon@pilonelectric.com
Website: N/A

Sign Erector: Lincoln Services
Bond #: Registration #: N93194
Address: P.O. Box 64479, Chicago IL 60664
Phone #: 312-545-8228 Mobile #: N/A Email: walsh405@siglobal.net
Website: N/A

Picture or rendering must be attached depicting sign placement with before and after view. Section 2 continues on next page

Expediter: LISA WALSH
 Address: 3556 S. SHELBY AVE, #303 CHICAGO License #: _____
 Phone #: _____ Mobile #: N/A Email: lisawalsh@frontier.com
 Website: N/A

Section 3 - Sign and Structure Details

(Please check all that apply)

Sign Category:

- On-Premise (Business ID): Dynamic Static
 Business License # of Tenant Business: _____
 Off-Premise (Advertising): Dynamic Static
 Temporary: Special Event:

Sign will read (Please provide a description, picture and shop drawing): EXTRA SPACE STORAGE

Type of sign (Mark all that apply):

- Awning Canopy Freestanding Marquee Projecting Dynamic Image Display
 Wall Painted Cabinet/Frame Vinyl Projected image Flashing
 High Rise Building Hotel/Hospitals Other buildings: _____

What is the dimension of the wall on which the sign will be installed? 200 X 35

Where is sign or sign structure mounted? Inside the building Outside the building

Is the sign or sign structure attached to a building or wall? Yes No If yes, which wall of building? N E S W

Is this a freestanding sign? Yes No Location of sign on lot: N E S W

Which direction does sign copy face? N E S W

Does any portion of the sign, sign structure or attachments cover, obscure or obstruct an existing window in a residential unit whether occupied or not? Yes No

Does any portion of the sign, sign structure, or attachments extend on or over the public way? Yes No

If yes, what is the public way use permit number? _____

Sign Panels: Back to back within 30 degrees of parallel Yes No

Number of Faces: 1-6

Sign Support Structure: Pole Roof Ground Building Windows Other: _____

Does any portion of the sign or sign structure extend 24 inches above the roof line as defined in 17-17-02149 of the Municipal Code of Chicago? Yes No

Picture or rendering must be attached depicting sign placement with before and after view.

Section 3 continued

Dimensions of Sign Structure (i.e. cabinet, frame, awning, canopy)

Length: 21 Feet 0 Inches Height: 9 Feet 6 Inches Depth: 0 Feet 7 Inches

Area: 200 Sq Ft. Weight: 100 lbs.

Shape of Sign: Regular

Sign Height above Grade:

From Grade to Bottom of sign or sign structure, whichever is lowest: 15 Ft.

From Grade to Top of sign or sign structure, whichever is highest: 24.6 Ft.

Is City Council Order required?* Yes No

*All signs in excess of 100 Square Feet in area OR in excess of 24 feet above grade require a City Council Order pursuant to Section 13-20-680 of the Municipal Code of Chicago

Dimension of Sign Elements pursuant to Section 17-12-0601 of the Chicago Zoning Ordinance:

Length: 21 Feet 0 Inches Height: 9 Feet 6 inches Area: 200 Sq Ft.

Electrical Contractor will install: Feeders: Yes No Customer Leads: Yes No

Number of Lamps: 420 Total Wattage: 100 Type of Lamp: other

Number of Ballast/Transformers: N/A Input of Transformers: 120V

Type of Switch: Knife Location of Switch: outside sign

Static: Yes No

Illuminated: Yes No

If yes - External _____ Internal X

Dynamic Image Display: Yes No

(An affidavit of compliance is required for all dynamic image display signs pursuant to Section 13-20-675(d)(2) of the Municipal Code of Chicago.)

Max Nits _____ Max Foot Candles _____ Message Time (Screen Hold): _____ seconds

Self Dimming Capability: Yes No

What is the total of the sign face area devoted to dynamic image display? _____ Sq Ft.

Section 4 - Zoning Information

Zoning District or Planned Development #: B3

Is sign located in a special sign district? Yes No

If yes: Michigan Avenue Corridor Oak Street Corridor State Street/Wabash Avenue Corridor

Total Street frontage of Zoning Lot: 317 (Ft.)

Total Area of new sign: 200 (Sq Ft.) Gross Area of all proposed signs: 1189 (Sq Ft.)

Total Area of all existing signs on Zoning Lot: 0 (Sq Ft.)

Picture or rendering must be attached depicting sign placement with before and after view.

Section 4 continues on next page

CITY OF CHICAGO SIGN PERMIT APPLICATION CONTINUED

Section 4 continued

Distance from outer edge of sign or structure to curb line: 10 (Ft.)

Distance from inner edge of sign or sign structure to curb line: 31 (Ft.)

Distance from:

Public Park 10 acres or more: 1000 (Ft.)

Public Park 2 acres or more: 1000 (Ft.)

Expressway or Toll Road: 1000 (Ft.)

Lake Shore Drive: 1000 (Ft.)

Michigan Avenue (Oak St. to Roosevelt Rd.): N/A (Ft.)

Residential District: 80 (Ft.)

Residential building in a D district: N/A (Ft.)

Existing off-premise/advertising signs on same side of street? Yes No

In a B or C District: N/A (Ft.)

In a D or M District: N/A (Ft.)

Waterways: N/A (Ft.)

Section 5 - Sign Permit History

Does the proposed sign, change, alter or replace an existing sign? Yes No

If yes, were permits issued for the sign being replaced, changed or altered? Yes No

If yes, please list each permit number and date each permit was issued:

Permit Number: _____ Date issued: _____

Does the proposed sign change a static sign to a dynamic image display sign? Yes No

Does the proposed sign change or alter the square footage or the height of the sign or sign structure? Yes No

Does the proposed sign change an on-premise sign to an off-premise/advertising sign? Yes No

Section 6 - Attestation and Signatures

We, the undersigned, under penalty of perjury, do hereby affirm and attest that the above information is true, complete, and correct and acknowledge that incorrect information is grounds to revoke or rescind a permit.

Owner of Real Property: [Signature] Date 6/22/2015

Lessee of Real Property: _____ Date _____

Expediter: [Signature] Date 6/22/15

Supervising Electrician: [Signature] Date _____

Sign Erector: [Signature] Date 6/22/15

Picture or rendering must be attached depicting sign placement with before and after view.

For Office Use

ZONING	PUBLIC WAY

Sign Review Fee:

Zoning Review Fee: \$ _____ Total Fee: \$ _____

Amount Paid: \$ _____ Balance Due: \$ _____

PERMIT IS VALID FOR A PERIOD OF FIVE YEARS AFTER ISSUANCE. IT IS SOLELY THE RESPONSIBILITY OF THE OWNER OR LESSEE TO FILE FOR RENEWAL

* Once zoning fee is paid, this application is valid for a period of up to six months from payment date.

Applies to sign permits applied for on or after April 2, 2014.

City of Chicago
Mayor Rahm Emanuel




Department of Buildings
Felicia Davis, Commissioner

ELEVATION (OPTION A)

SCOPE OF WORK:
 INSTALL NEW ILLUMINATED WALL SIGN
 INSTALL NEW ILLUMINATED OFFICE SIGN
 CENTERED OVER ENTRANCE DOOR
 INSTALL NEW ILLUMINATED CHANNEL LETTER SIGN

SQUARE FEET CALCULATIONS		
MAX Aggr	Existing	Proposed
1189	0	452.75

PROPOSED

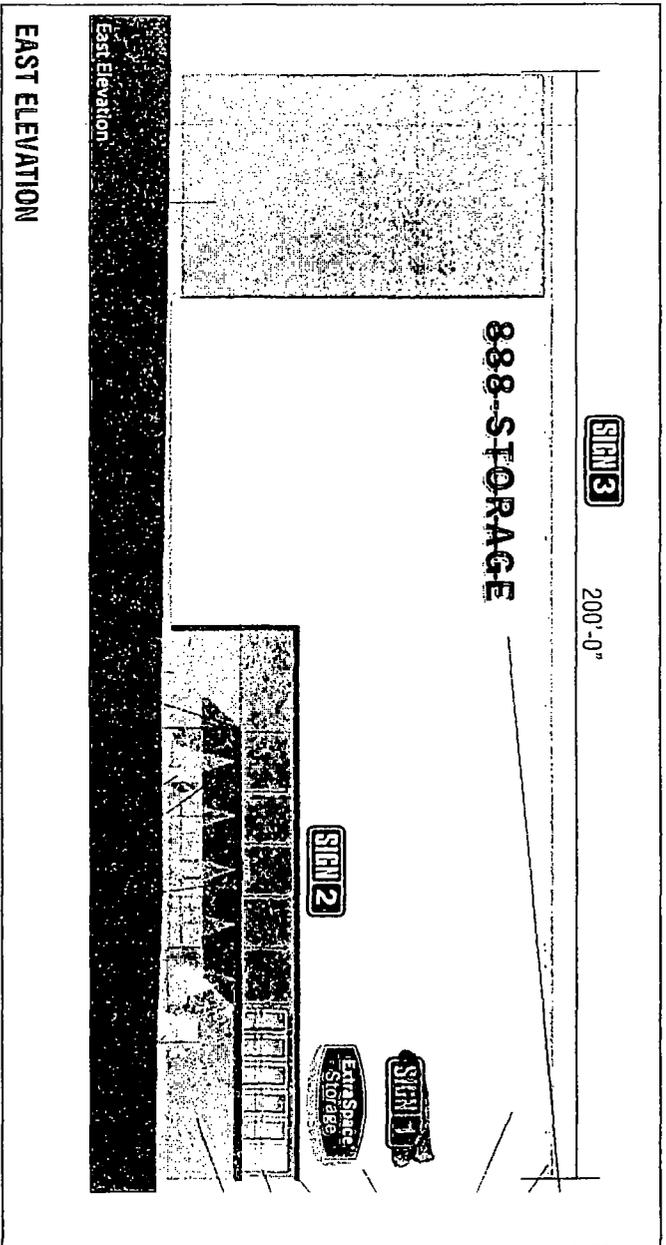

SCALE: 1/32" = 1'-0"

THIS DESIGN AND ENGINEERING IS SUBMITTED AS OUR PROPOSAL, AND THE RIGHT TO USE OR EXHIBIT IN ANY FORM, IS NOT AUTHORIZED WITHOUT WRITTEN PERMISSION BY US SIGNS.



**Houston
Dallas**

Houston Corporate Office
 5225 Katy Freeway, Suite 350
 Houston, Texas 77007
 713-977-7900
 Fax: 713-977-7903

Dallas Regional Office
 2220 San Jacinto Blvd.
 Suite 305
 Denton, Texas 76205
 940-380-9153
 940-380-9153
 FAX: 940-380-9395



Address: # 1650
 1807 W. DEVON AVE.

City: CHICAGO
 State: IL 60660

Account Rep: L. AUSTIN
 Sales Rep:

APPROVALS
 CLIENT
 DESIGN
 PROD.

Designer: J. WIDMACK

Design No. US158600-R2

DATE: 01-28-15

Rev. Date: 06-08-15


APPROVED BY THE COMPANY
 DATE: 01-28-15
 SIGNATURE: [Signature]

4:13

The purchaser agrees to hold the artist responsible for any errors or omissions in the design and engineering. The artist shall be responsible for any errors or omissions in the design and engineering.

FLEXFACE SINGLE CABINET WALL SIGN LAYOUT & DETAIL

LAYOUT

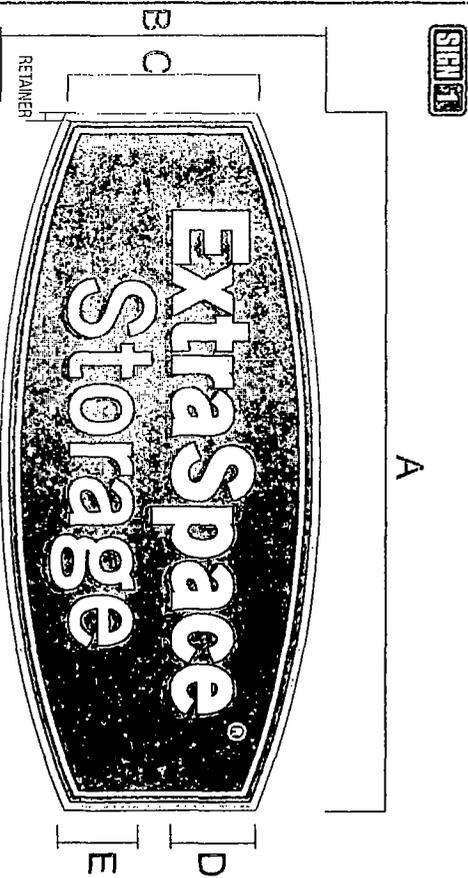


WALL CABINET DIMENSIONS

A	B	C	D	E	RETAINER	SQUARE FEET	AMPS	NUMBER OF POWER SUPPLIES
---	---	---	---	---	----------	-------------	------	--------------------------

21'-0"	9'-6"	5'-8"	2'-6"	2'-4 1/2"	3"	199.5	3.92	4
--------	-------	-------	-------	-----------	----	-------	------	---

MOUNTING OPTIONS

COLOR SCHEDULE

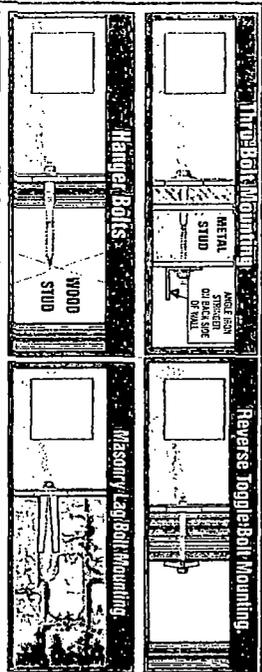


GREEN
#2300-108
BRIGHT

GREY
#2300-107
CITY SCAPE

WHITE

BLACK
#2300-022


EXPLODED SECTION

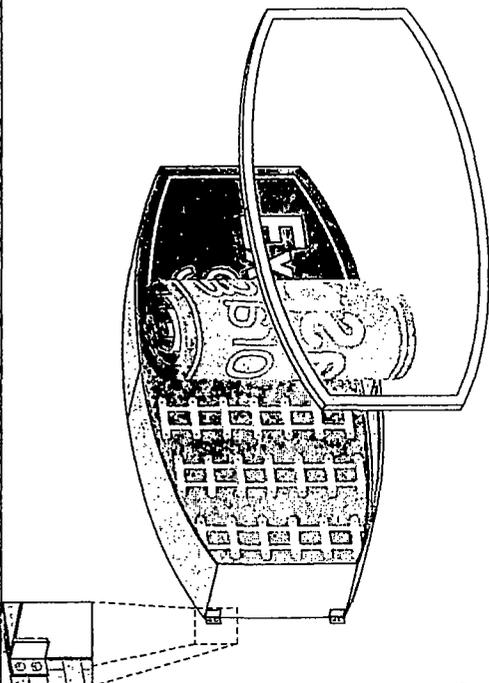

SPECIFICATIONS

SIDE SECTION VIEW

1. 080" ALUMINUM CABINET PAINTED - 7" DEEP PAINTED SW 7087 CITY SCAPE
2. FABRICATED ALUMINUM RETAINER PAINTED TO MATCH CABINET
3. NON-CORROSIVE INSTALLATION HARDWARE- ALL ESS WALL CABINETS TO HAVE EXTERNAL WELDED ON ANGLE MOUNTING CLIPS SPLIT PAINTED TO MATCH CABINET & WALL TO CAMOUFLAGE
4. WHITE FLEX FACE WITH APPLIED VINYL GRAPHICS (SEE SCHEDULE)
5. US SIGNS APPROVED LED LIGHTING SYSTEM
6. STRUCTURE SUPPORT BRACKET W/WIREWAY
7. GROUNDED WALL PASS-THRU SEALED WATER TIGHT WHIP ON LEFT SIDE. ELECTRONIC POWER SUPPLY
8. EXTERIOR ON/OFF SWITCH WITH FLIP COVER
9. 120V-20 PRIMARY ELECTRICAL PROVIDED AT INSTALL FINAL HOOK-UP BY OTHERS
- 10.

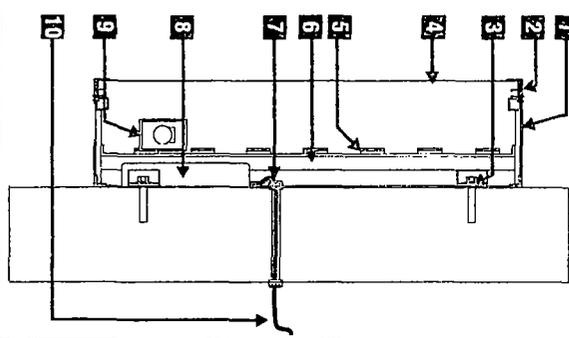

THIS DESIGN AND ENGINEERING IS SUBMITTED AS OUR PROPOSAL, AND THE RIGHT TO USE OR EXHIBIT IN ANY FORM, IS NOT AUTHORIZED WITHOUT WRITTEN PERMISSION BY US SIGNS.



Houston
Dallas

Houston Corporate Office
5225 Katy Freeway, Suite 350
Houston, Texas 77007
713-977-7900
Fax 713-977-7903

Dallas Regional Office
2220 San Jacinto Blvd.
Suite 365
Denton, Texas 76205
940-380-9153
Fax: 940-380-9395



Address: #1650
1807 W. DEVON AVE.

CITY: CHICAGO

State: IL 60660

Account Rep: L. AUSTIN

Sales Rep:

APPROVALS

CLIENT

DESIGN

PRD.

Designer: J. WORMACK

Design No. US158600-R2

DATE: 01-28-15

Rev. Date: 06-08-15

5:13

The purchaser agrees to hold the seller harmless for any claims or liability resulting from the use of the design or drawings, including but not limited to, errors, omissions or any other inaccuracies which the purchaser or others may deem suitable.

- 1) SIGNBOX II LIGHTS LAID OUT 12" CENTER TO CENTER
- 2) EACH MODULAR 60 POWER SUPPLY CAN RUN UP TO 20' SINGLE SIDED SIGNBOX II LIGHTS
- 3) LAYOUT BASED ON THE SIGNBOX II BEING MOUNTED 5'-12" FROM THE FACE MATERIAL
- 4) ALL DIMENSIONS ARE IN INCHES UNLESS OTHERWISE STATED

STRUCTURAL SUPPORT GUIDELINES FOR SIGNBOX II LIGHTS:
 VERTICAL MOUNTING: SPACE SUPPORTS AT EVEN INTERVALS, BUT NO FURTHER APART THAN 8' (2.4M)
 HORIZONTAL MOUNTING: SPACE SUPPORTS AT EVEN INTERVALS, BUT NO FURTHER APART THAN 4' (1.2M)


FOR BEST RESULTS THE SIGNBOX II LIGHTS HAVE BEEN PLACED IN THE SIGN:
 VERTICALLY
 HORIZONTALLY



SloanLED
 Leaders in LED Technology

www.sloanled.com Phone 805.676.3200
 Toll-Free 898.747.4LED Fax 805.676.3206

JOB MAY REQUIRE BRACKETS DEPENDING ON CAN DEPTH AND PRODUCT TYPE (SINGLE OR DOUBLE SIDED) CONTACT YOUR SALES REPRESENTATIVE FOR MORE INFORMATION.

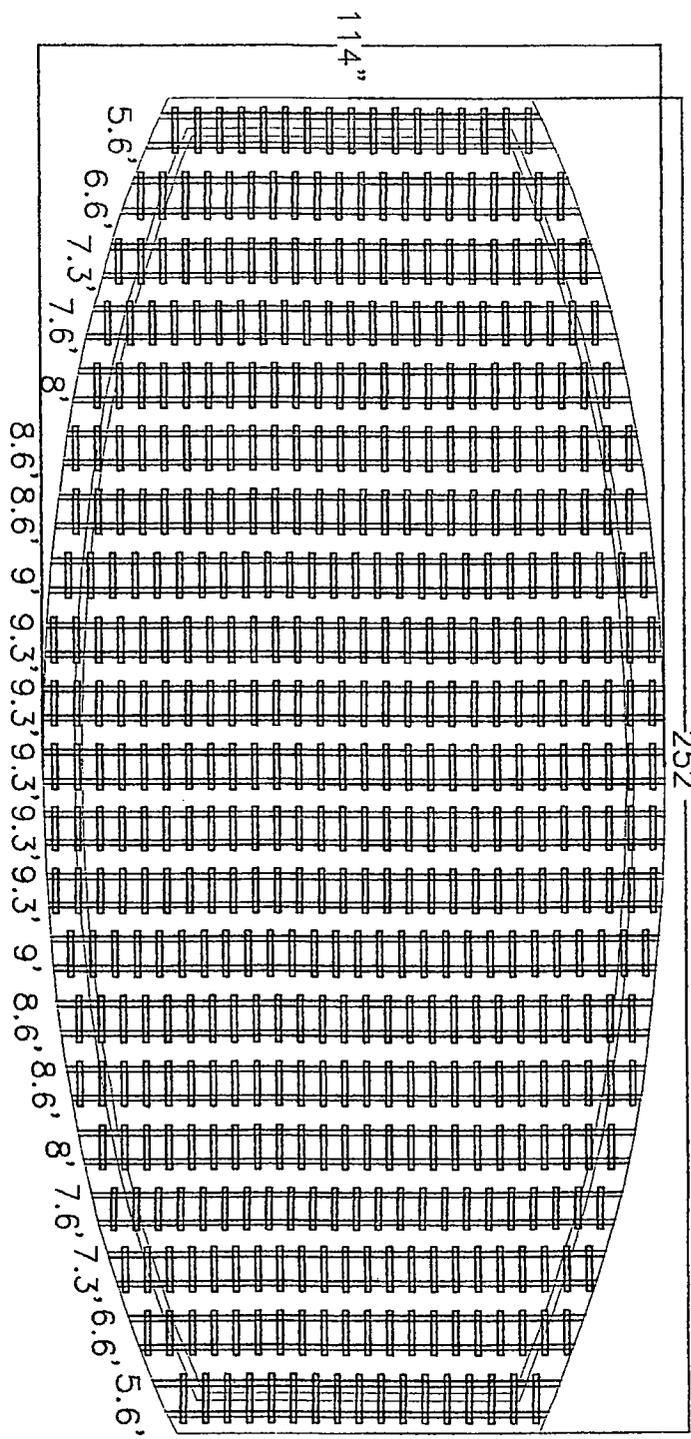

ESTIMATED PRODUCT B.O.M. PER SINGLE SIDED SIGN:
 9 Each 701946-6WS201 - 20' Single Sided SignBox II
 9 Each 701507-MODW - Modular 60 Power Supply 12VDC
 (16 Each Clamps - P/N 410135-16 (16 Included with each 20' length)
 1 Each 100' Roll of Jacketed Cable

OPTIONAL MOUNTING HARDWARE:
 2 Each 401330-10 - 10 Each Bag of Couplers

DRAWN	DATE	JOB NUMBER	US SIGNS
RA/KI	06/09/14	2718	114" X 252" CABINET

- 1) This design and drawing are proprietary and the property of SloanLED. Any reproduction or use without prior written approval is prohibited.
- 2) This layout is based upon SloanLED product standards. SignBox II and power supply quantities are ESTIMATES ONLY and are based on the supplied information and drawings. To ensure accurate product requirements, it is recommended that product is tested using customer's specific Signage requirements.
- 3) SloanLED highly recommends applying Light Enhancement Paint (LEP) or Light Enhancement Film (LEF) inside cabinet for optimal illumination.
- 4) Jacketed cable estimated assures maximum run length of 15' per leg of the power supply.