



City of Chicago



O2020-569

Office of the City Clerk

Document Tracking Sheet

Meeting Date:	1/15/2020
Sponsor(s):	Reilly (42)
Type:	Ordinance
Title:	Grant(s) of privilege in public way for State & Washington Owner LLC
Committee(s) Assignment:	Committee on Transportation and Public Way

ORDINANCE
STATE & WASHINGTON OWNER LLC
Acct. No. 394278 - 6
Permit No. 1142420

Be It Ordained by the City Council of the City of Chicago:

SECTION 1. Permission and authority are hereby given and granted to STATE & WASHINGTON OWNER LLC, upon the terms and subject to the conditions of this ordinance to construct, install, maintain and use two (2) Banner(s) projecting over the public right-of-way adjacent to its premises known as 22 N. State St..

Said Banner(s) at N STATE ST measure(s):

Two (2) at point nine two (.92) feet in length, and three (3) feet in width for a total of five point five two (5.52) square feet.

The location of said privilege shall be as shown on prints kept on file with the Department of Business Affairs and Consumer Protection and the Office of the City Clerk.

Said privilege shall be constructed in accordance with plans and specifications approved by the Zoning Department - Signs.

This grant of privilege in the public way shall be subject to the provisions of Section 10-28-015 and all other required provisions of the Municipal Code of Chicago.

The grantee shall pay to the City of Chicago as compensation for the privilege #1142420 herein granted the sum of one hundred fifty (\$150.00) per annum in advance.

A 25% penalty will be added for payments received after due date.

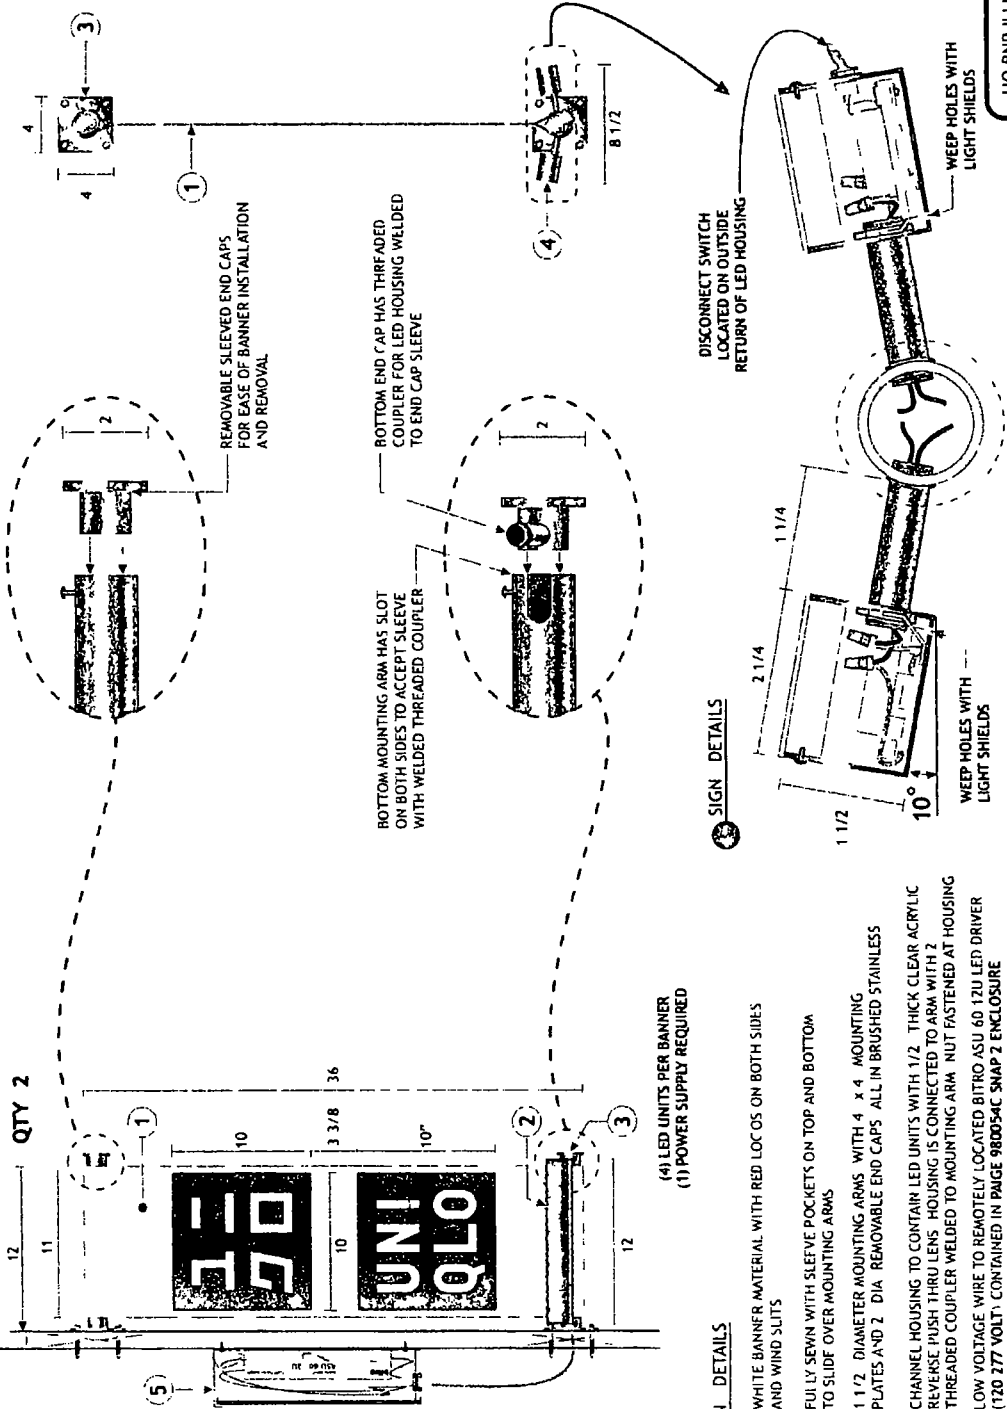
The permit holder agrees to hold the City of Chicago harmless for any damage, relocation or replacement costs associated with damage, relocation or removal of private property caused by the City performing work in the public way.

Authority herein given and granted for a period of five (5) years from and after Date of Passage.

Alderman


Brendan Reilly 42nd Ward

B BANNER ELEVATION
Scale $1\frac{1}{2} = 1\ 0$

Scale $1\frac{1}{2} = 1\ 0$ 

(4) LED UNITS PER BANNER
(1) POWER SUPPLY REQUIRED

SIGN DETAILS

- 1 WHITE BANNER MATERIAL WITH RED LOC OS ON BOTH SIDES AND WIND SLITS
- 2 FULLY SEWN WITH SLEEVE POCKETS ON TOP AND BOTTOM TO SLIDE OVER MOUNTING ARMS
- 3 1 1/2" DIAMETER MOUNTING ARMS WITH 4 x 4 MOUNTING PLATES AND 2" DIA REMOVABLE END CAPS ALL IN BRUSHED STAINLESS
- 4 CHANNEL HOUSING TO CONTAIN LED UNITS WITH 1/2" THICK CLEAR ACRYLIC REVERSE PUSH THRU LENS HOUSING IS CONNECTED TO ARM WITH 2 TREADED COUPLER WELDED TO MOUNTING ARM NUT FASTENED AT HOUSING
- 5 LOW VOLTAGE WIRE TO REMOTELY LOCATED BITRO ASU 60 12U LED DRIVER (120 277 VOLT; CONTAINED IN PAGE 980054C SNAP 2 ENCLOSURE

SIGN DETAILS

DISCONNECT SWITCH
LOCATED ON OUTSIDE
RETURN OF LED HOUSING

BANNER PROFILE
NTS

93 Industry Drive
PO Box 349
Versailles KY 40383
859 879 1199

Store 108
Space 22

2 NORTH STATE ST
CHICAGO IL 60602

RUGGLES SIGN DOES NOT PROVIDE PRIMARY ELECTRICAL TO SIGN LOCATION



Submittal Date	03/06/19
Acct Rep	Matt Boone
Designer	Derek Couch

REVISIONS

r1	03/29/19	r7
r2	04/11/19	r8
r3	07/15/19	r9
r4	07/23/19	r10
r5	08/05/19	r11
r6	09/13/19	r12

UQ BNR ILLUM

PAGE 8