




City of Chicago

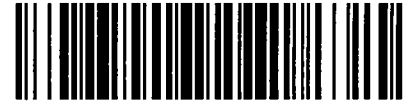

O2017-2863

Office of the City Clerk Document Tracking Sheet

Meeting Date:	3/29/2017
Sponsor(s):	Osterman (48)
Type:	Ordinance
Title:	Canopy(s) for Edgewater Beach Apts.
Committee(s) Assignment:	Committee on Transportation and Public Way

ORDINANCE
EDGEWATER BEACH APTS
Acct. No. 3441 - 1
Permit No. 1126825

Be It Ordained by the City Council of the City of Chicago:

SECTION 1. Permission and authority are hereby given and granted to EDGEWATER BEACH APTS, upon the terms and subject to the conditions of this ordinance to maintain and use, as now constructed, one (1) Canopy(s) projecting over the public right-of-way adjacent to its premises known as 5555 N. Sheridan Rd..

Said Canopy(s) at W.BRYN MAWR measure(s):

One (1) at forty-one (41) feet in length, and ten (10) feet in width for a total of four hundred ten (410) square feet.

The location of said privilege shall be as shown on prints kept on file with the Department of Business Affairs and Consumer Protection and the Office of the City Clerk.

Said privilege shall be constructed in accordance with plans and specifications approved by the Zoning Department - Signs.

This grant of privilege in the public way shall be subject to the provisions of Section 10-28-015 and all other required provisions of the Municipal Code of Chicago.

The grantee shall pay to the City of Chicago as compensation for the privilege #1126825 herein granted the sum of sixty-six (\$66.00) per annum in advance.

A 25% penalty will be added for payments received after due date.

The permit holder agrees to hold the City of Chicago harmless for any damage, relocation or replacement costs associated with damage, relocation or removal of private property caused by the City performing work in the public way.


Authority herein given and granted for a period of five (5) years from and after 10/18/2016.

Alderman _____



Harry Osterman 48th Ward

Project/Projects 1889/88713 EBA Elevator Lobby & Canopy/CANOPY REDESIGN/Drawings/Canopy/05.dwg/A-3.6

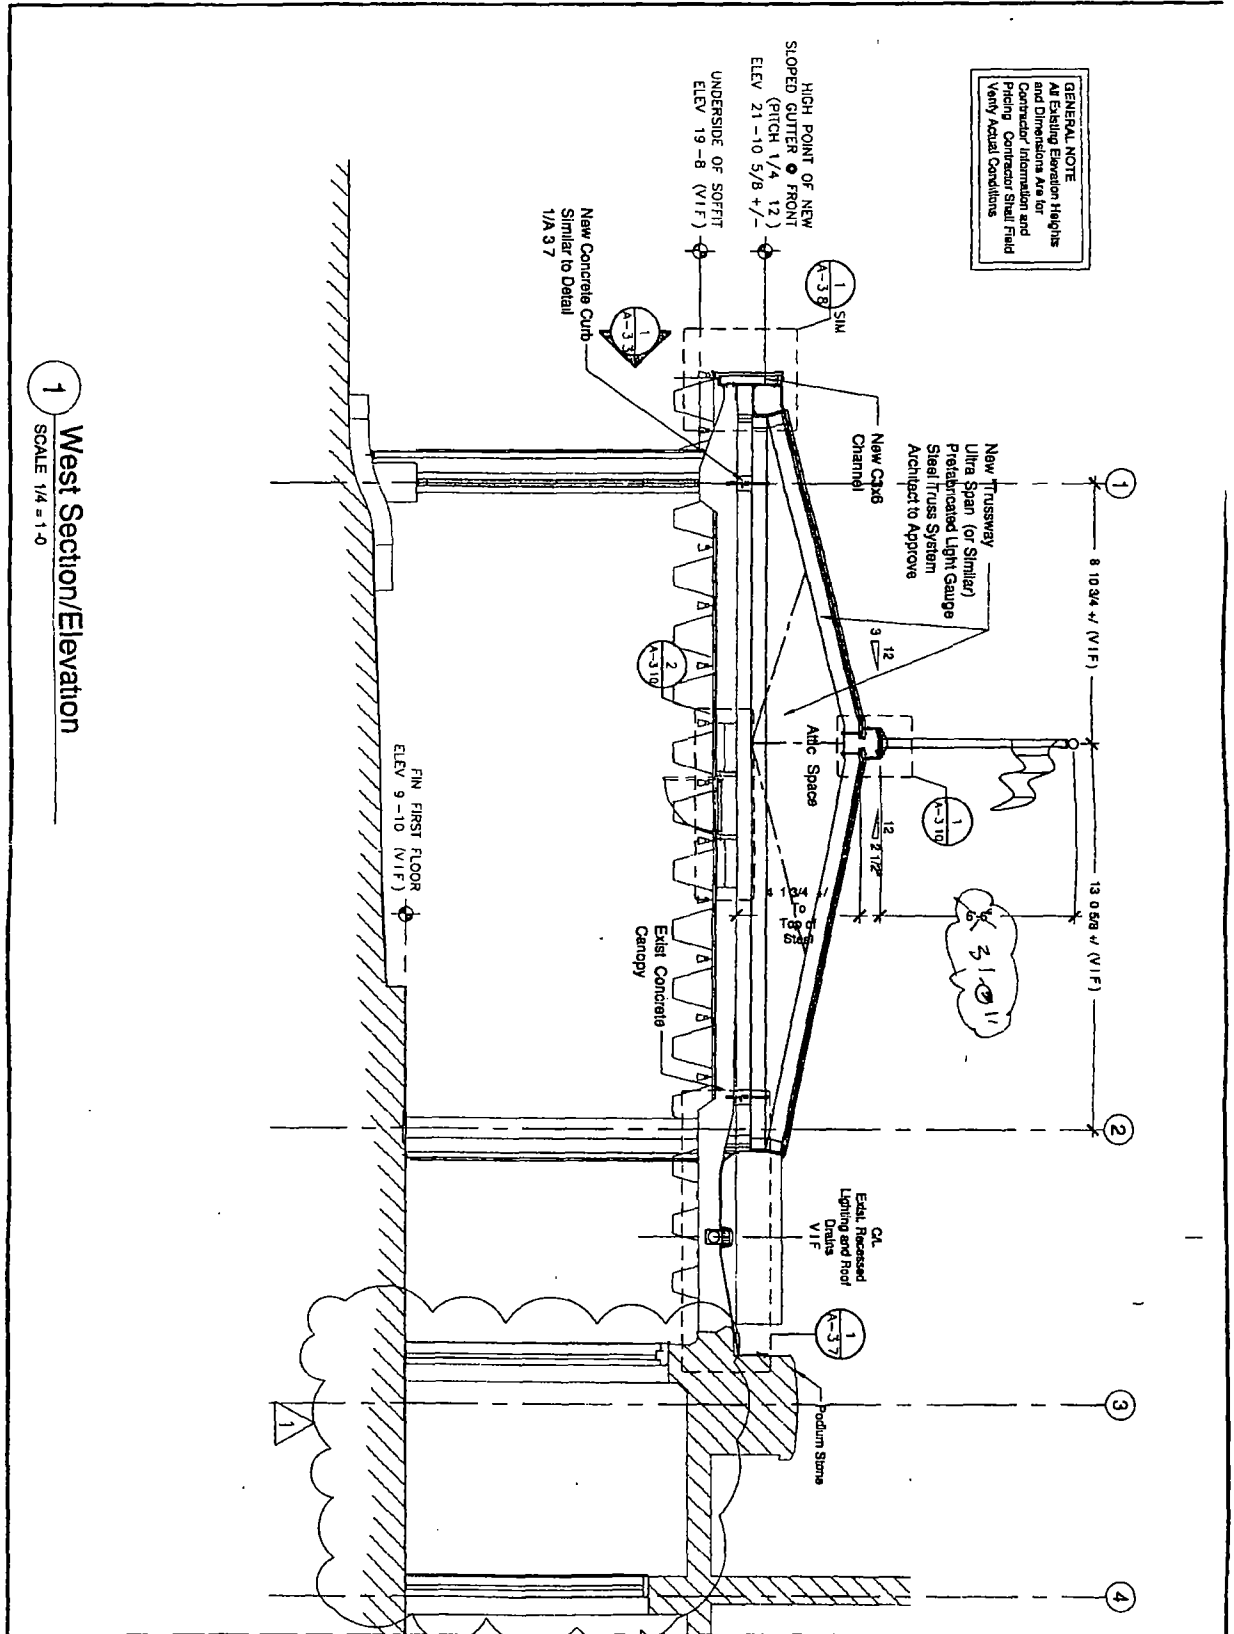

GENERAL NOTE
 All Existing Elevation Heights and Dimensions Are for Contractor Information and Pricing. Contractor Shall Field Verify Actual Conditions.

1 West Section/Elevation
 SCALE 1/4" = 1'-0"

<p>NEW CANOPY WEST SECTION/ELEVATION</p> <p>REVISIONS</p> <table border="1"> <tr><th>NO.</th><th>DESCRIPTION</th></tr> <tr><td>1</td><td>ISSUED - SETBACK FOR PERMIT</td></tr> <tr><td>2</td><td>ISSUED - RECESS DEPTH</td></tr> </table> <p>ALAN H. GOAD STRUCTURAL ENGINEER 100 W. MADISON STREET CHICAGO, ILLINOIS 60602 (312) 784-8800 (724) 784-2222</p>		NO.	DESCRIPTION	1	ISSUED - SETBACK FOR PERMIT	2	ISSUED - RECESS DEPTH	<p>PERMIT PACKAGE EDGEWATER BEACH CANOPY RESTORATION</p> <p>Edgewater Beach Apartments Shendan Road & Bryn Mawr Ave 5555 N. Shendan Road Chicago Illinois</p>	<p>JOHNSON LASKY ARCHITECTS</p> <p>22 WEST MONROE STREET CHICAGO, ILLINOIS 60603 FAX (312) 357 0737 (312) 357 1221</p>
NO.	DESCRIPTION								
1	ISSUED - SETBACK FOR PERMIT								
2	ISSUED - RECESS DEPTH								
<p>Date: 12/20/01 Drawn By: TFB Check By: MVS Title: ARCHITECT Approved For: MCL</p>	<p>Job #: 89713 Sheet: VALLIES A-3.6</p>								



03/29/2017

Alderman **Harry Osterman**
Ward # 48
City of Chicago
City Hall, Room 300
121 North LaSalle Street
Chicago, Illinois 60602

Re: An ordinance to use and maintain a portion of the public right-of-way for **one (1) canopy(ies)** for **EDGEWATER BEACH APTS**, adjacent to the premises known as **5555 N. Sheridan Rd.**

Dear Alderman **Harry Osterman**:

The applicant referenced above has requested the use of the public right-of-way for a **canopy(ies)**. An ordinance has been prepared by the Department of Business Affairs and Consumer Protection – Small Business Center - Public Way Use Unit for presentation to the City Council. Because this request was made for properties located in your ward, as approved by you as per the attached, I respectfully request that you introduce the attached ordinance at the next City Council meeting.

If you have any questions regarding this ordinance, please contact Anthony Bertuca at (312) 744-5506.

Department of Business Affairs and Consumer Protection