



City of Chicago



O2020-3536

Office of the City Clerk

Document Tracking Sheet

Meeting Date:	7/16/2020
Sponsor(s):	Rodriguez (22)
Type:	Ordinance
Title:	Grant(s) of privilege in public way for 26th Street Dental Center
Committee(s) Assignment:	Committee on Transportation and Public Way

ORDINANCE
26TH STREET DENTAL CENTER
Acct. No. 467064 - 1
Permit No. 1144741

Be It Ordained by the City Council of the City of Chicago:

SECTION 1. Permission and authority are hereby given and granted to 26TH STREET DENTAL CENTER, upon the terms and subject to the conditions of this ordinance to maintain and use one (1) sign(s) projecting over the public right-of-way attached to its premises known as 3936 W. 26th St..

Said sign structure(s) measures as follows; along W. 26th Street:

One (1) at twenty-six (26) feet in length, two point five (2.5) feet in height and nine (9) feet above grade level.

The location of said privilege shall be as shown on prints kept on file with the Department of Business Affairs and Consumer Protection and the Office of the City Clerk.

Said privilege shall be constructed in accordance with plans and specifications approved by the Department of Transportation (Division of Project Development) and Zoning Department - Signs.

This grant of privilege in the public way shall be subject to the provisions of Section 10-28-015 and all other required provisions of the Municipal Code of Chicago.

The grantee shall pay to the City of Chicago as compensation for the privilege #1144741 herein granted the sum of three hundred (\$300.00) per annum in advance.

A 25% penalty will be added for payments received after due date.


The permit holder agrees to hold the City of Chicago harmless for any damage, relocation or replacement costs associated with damage, relocation or removal of private property caused by the City performing work in the public way.

Authority herein given and granted for a period of five (5) years from and after Date of Passage.

Alderman _____



Michael D. Rodriguez 22nd Ward

NEW ILLUMINATED WIRE-WAY MOUNTED CHANNEL LETTERS AND UNDERSCORE - 26TH STREET DENTAL

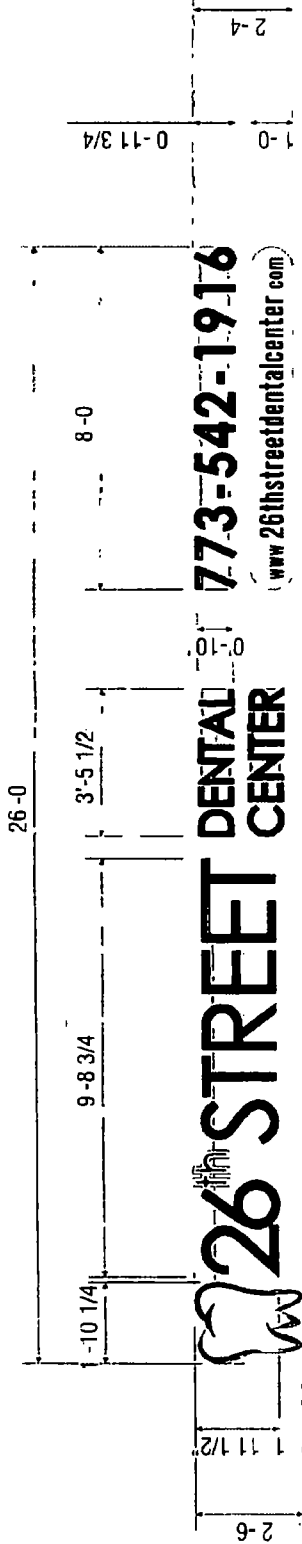

- Quantity One(1) Set
- O A H 2 6
- O A W 26'-0
- Total Sq Ft 65
- Face White Acrylic (Letters)
- Trim Cap White Polycarbonate (Cabinet)
- Returns Painted Alum Black
- Wireway Painted SW 6154 Nacre
- Vinyl 8500 005 Middle Blue (Logo)
- 8500 070 Black (Underscore)
- Perforated Black Painted
- PMS 286 C (Letters)
- Illumination (305) White LED Modules
- 219 6 Watts Total
- (5) 60W Power Supplies
- 5 5 Amps Total

Notes

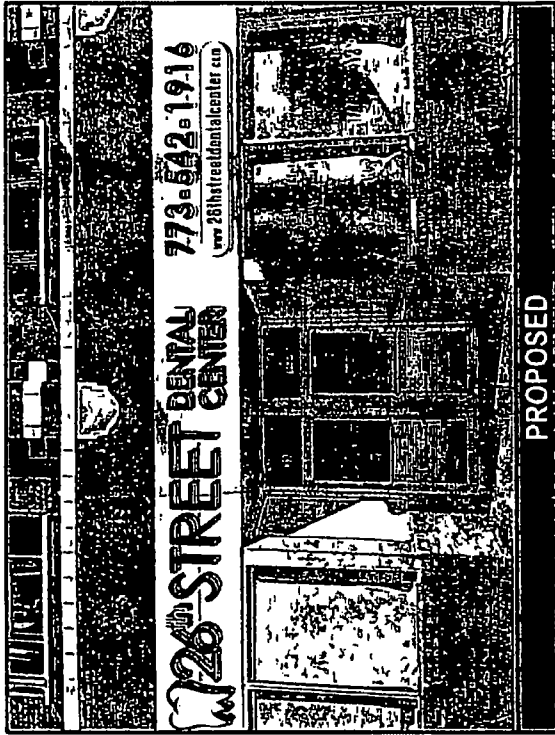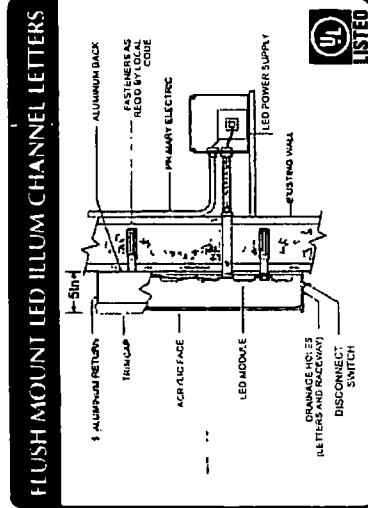

PROPOSED

26TH STREET DENTAL

ADDRESS 3936 W 26th St
CITY/STATE Chicago IL
ZIP 60623

WWW.OMEGASIGNCHICAGO.COM
PHONE 630 237 4397 FAX 630 237 4398

SCALE	Rev.1	10/18/19	UL NUMBER(S)	SALES PERSON	ARTIST	ELECTRICAL NOTES
1/4" = 1'-0"	Rev.2	10/21/19	000000	H Brody	J Richmond	1. Check all electrical work for compliance with the National Electrical Code (NEC) and all applicable local codes.
DATE	Rev.3	12/03/19	000000		CUSTOMER APPROVAL	2. All electrical work must be done by a licensed electrician.
9/30/19	Rev.4	12/05/19	000000		LANDLORD APPROVAL	3. All electrical work must be done in accordance with the National Electrical Code (NEC) and all applicable local codes.
	Rev.5	00/00/00	000000			4. All electrical work must be done in accordance with the National Electrical Code (NEC) and all applicable local codes.
	Rev.6	00/00/00	000000			5. All electrical work must be done in accordance with the National Electrical Code (NEC) and all applicable local codes.
	Rev.7	00/00/00	000000			6. All electrical work must be done in accordance with the National Electrical Code (NEC) and all applicable local codes.



Department of Business Affairs and Consumer Protection
Small Business Center - Public Way Use Unit
City Hall - 121 N. LaSalle Street, Room 800 • Chicago, IL 60602
312-74-GOBIZ / 312-744-6249 • (312) 744-1944 (TTY)
<http://www.cityofchicago.org/bacp>

06/17/2020

Alderman Michael D. Rodriguez
Ward # 22
City of Chicago
City Hall, Room 300
121 North LaSalle Street
Chicago, Illinois 60602

Re: An ordinance to use and maintain a portion of the public right-of-way for one (1) sign(s) for 26TH STREET DENTAL CENTER, adjacent to the premises known as 3936 W. 26th St..

Dear Alderman Michael D. Rodriguez:

The applicant referenced above has requested the use of the public right-of-way for a **sign(s)**. An ordinance has been prepared by the Department of Business Affairs and Consumer Protection – Small Business Center - Public Way Use Unit for presentation to the City Council. Because this request was made for properties located in your ward, as approved by you as per the attached, I respectfully request that you introduce the attached ordinance at the next City Council meeting.

If you have any questions regarding this ordinance, please contact Anthony Bertuca at (312) 744-5506.

Department of Business Affairs and Consumer Protection