



City of Chicago



O2019-7674

Office of the City Clerk

Document Tracking Sheet

Meeting Date:	9/18/2019
Sponsor(s):	Reilly (42)
Type:	Ordinance
Title:	Grant(s) of privilege in public way for Blommer Chocolate Co., The - fences
Committee(s) Assignment:	Committee on Transportation and Public Way

ORDINANCE
THE BLOMMER CHOCOLATE CO
Acct. No. 3168 - 1
Permit No. 1142218

Be It Ordained by the City Council of the City of Chicago:

SECTION 1. Permission and authority are hereby given and granted to THE BLOMMER CHOCOLATE CO, upon the terms and subject to the conditions of this ordinance to maintain and use, as now constructed, two (2) Fence(s) on the public right-of-way adjacent to its premises known as 600 W. Kinzie St..

Each such fence on North Jefferson Street between West Hubbard Street and West Kinzie Street measures: Seventy-four (74) feet in length, and point five (.5) feet in width for a total of seventy-four (74) square feet. Each fence may not exceed eight (8) feet in height.

The location of said privilege shall be as shown on prints kept on file with the Department of Business Affairs and Consumer Protection and the Office of the City Clerk.

Said privilege shall be constructed in accordance with plans and specifications approved by the Department of Transportation (Division of Project Development).

This grant of privilege in the public way shall be subject to:

1. The provisions of Section 10-28-015 and all other required provisions of the Municipal Code of Chicago; and
2. The Commissioner of the City's Department of Transportation (the "Department") is authorized to enter into an operations agreement ("Operations Agreement") with the Grantee. The Operations Agreement shall be in a form reasonably acceptable to the City and shall include the following terms, as such terms may be amended by the Commissioner of the Department:
 - a. Grantee shall assign a dock manager, 24 hours per day to manage deliveries and pick-ups. The dock manager's phone number will be made available to City agencies for real-time assistance;
 - b. Grantee shall establish a staggered delivery schedule with trucks radioed in from off-site;
 - c. Deliveries should not occur during rush hours;
 - d. If there is a conflict and multiple trucks are on-site at once, trucks not making active deliveries / pick-ups should stage in Grantees' designated "Truck Staging Area" per diagram;
 - e. All deliveries must adhere to the Municipal Code of Chicago and should not block or impede traffic lanes, bicycle lanes, or the pedestrian right of way.
 - f. Grantee shall regrade and resurface West Hubbard Street, from North Des Plaines Street to North Jefferson Street, to facilitate improved operations on West Hubbard Street.
 - g. Grantee shall establish a timeline for removal of tanks and delivery infrastructure from West Kinzie Street and North Des Plaines Street frontages, and relocation to North Jefferson Street.
 - h. Grantee shall meet with City representatives from the Department on a quarterly basis for the purpose of reviewing Grantee's compliance with the Operations Agreement. The City, at its sole discretion, may revoke the grants of privilege set forth herein, if Grantee fails to comply with the Operations Agreement.


The grantee shall pay to the City of Chicago as compensation for the privilege #1142218 herein granted the sum of eight hundred (\$800.00) per annum in advance.

A 25% penalty will be added for payments received after due date.


The permit holder agrees to hold the City of Chicago harmless for any damage, relocation or replacement costs associated with damage, relocation or removal of private property caused by the City performing work in the public way.

Authority herein given and granted for a period of five (5) years from and after the effective date of the Operations Agreement.

Alderman

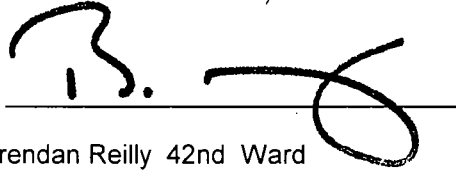A handwritten signature in black ink, consisting of a large, stylized 'B' followed by a horizontal line and a loop.

Brendan Reilly 42nd Ward

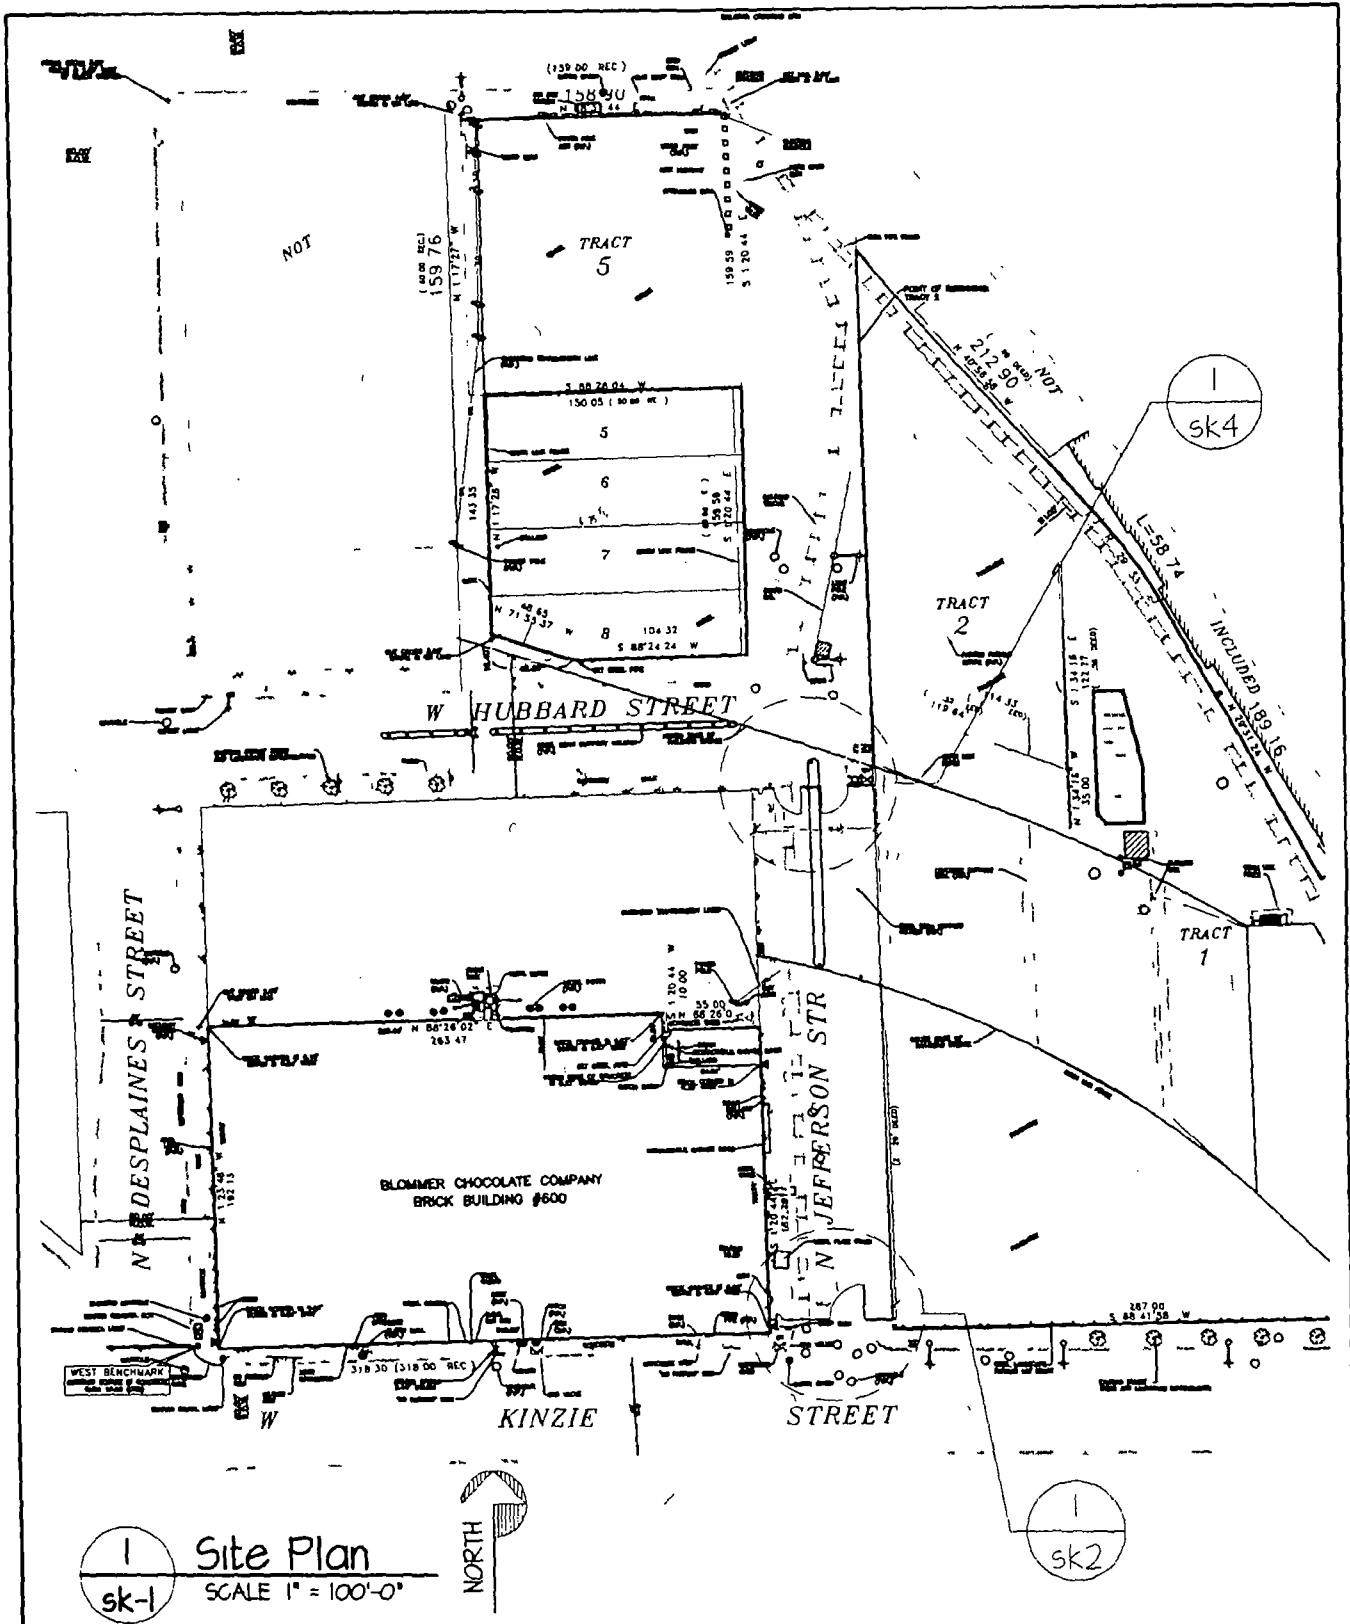

1 Site Plan
sk-1 SCALE 1" = 100'-0"



Blommer Chocolate Company

PUBLIC WAY USE APPLICATION - JEFFERSON STREET
600 West Kinzie Street Chicago IL 60610

THE STRUCTURAL SHOP Ltd.

DATE: 7/18/2019

DRAWING

SCALE AS NOTED

DRAWN: jb

JOB 16101

SK-1

960 R 5
2 3 4 60 8
1 5 2 3 9 092 098