



City of Chicago



Or2020-24

Office of the City Clerk

Document Tracking Sheet

Meeting Date:	1/15/2020
Sponsor(s):	Waguespack (32)
Type:	Order
Title:	Issuance of permits for sign(s)/signboard(s) at 1919 N Paulina St
Committee(s) Assignment:	Committee on Zoning, Landmarks and Building Standards

CITY COUNCIL
COMMITTEE ON ZONING, LANDMARKS AND BUILDING STANDARDS

COUNCIL ORDER

RE: Approval of sign over 100 square feet in area or over 24 feet above grade

ORDERED, that the City Council hereby approves the following sign application submitted by:

Applicant*: Jaguar Land Rover Chicago

(* The Applicant is the owner of the real property or the business tenant of the real property. Do not list the sign contractor, sign erector, sign company or advertising entity in the above space.)

This Order approves the following sign in accordance with Municipal Code of Chicago Section 13-20-680:

Address of Sign: 1919 N. Paulina St. Chicago, IL 60622

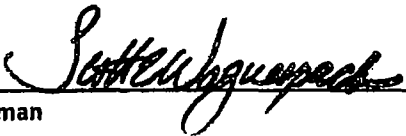
Zoning District: C1-2

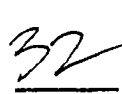
DOB Sign Permit Application #: 100849039

Sign Details:

1. On-premise OR Off-premise
2. Static sign OR Dynamic-Image display sign
3. Number of sign faces 1
4. Projecting over the public way (Yes or No) If yes, Public Way Use #: _____
5. Dimensions: Length 6 feet 11 inches Height 20 feet 8 inches
Total square feet in area: 143 feet 0 inches
6. Height above grade: 21 feet 8 inches
7. Elevation (side of building or lot where the sign will be erected): North
8. Name of Sign Contractor/Erector: Olympik Signs

To be legal, such sign shall comply with all provisions of Title 17 of the Chicago Municipal Code ("Zoning Ordinance") and all other provisions of the Municipal Code governing the permitting, construction and maintenance and removal of signs and sign structures. Failure of the applicant and the applicant's successors to comply shall be grounds for invalidation or revocation of the sign permit.


Alderman


Ward



CITY OF CHICAGO

DEPARTMENT OF BUILDINGS

Sign Permit Application

APPROVAL NUMBER	APPLICATION NUMBER 100849039	ANNUAL FEE	WORK CODE	DRAWINGS ATTACHED <input type="checkbox"/> YES <input type="checkbox"/> NO			
DATE OF APPLICATION 11/01/2019		TYPE OF SIGN FLAT OR BOX					
ADDRESS OF SIGN 1919 N PAULINA ST, 60622-		LENGTH	FT. 6	IN. 11	HEIGHT	FT. 20	IN. 8
BUILDING	ORIGINAL PERMIT NUMBER	AREA	SQ. FT. 143	WEIGHT	LBS. 1,890		
TYPE OF PERMIT NEW CONSTRUCTION (SIGN)		SIGN HEIGHT ABOVE GRADER/OOF FT. 1					
PAYER OF ANNUAL INSPECTION ORLOFF, DAVID 1919 N PAULINA ST CHICAGO, IL 60622 (773)320-8080		SHAPE OF SIGN REGULAR					
SIGN MANUFACTURER PATTISON SIGN GROUP		SIGN WILL READ JAGUAR LAND ROVER SPECIALIST CENTER					
ADDRESS WHERE SIGN CAN BE SEEN PRIOR TO ERECTION		NO. OF LAMPS 1,500		TOTAL WATTAGE 360			
TICKET NUMBER 0		REINSPECTION CONTROL NUMBER		TYPE OF LAMP OTHER			
TYPE OF SUPPORT FOR SIGN POLE		NO. OF BALLAST/TRANSFORMERS 6		INPUT OF TRANSFORMERS 120V			
SIGN BOARD SUPPORT MEMBERS STEEL		CONTRACTOR WILL INSTALL		<input checked="" type="checkbox"/> FEEDERS <input type="checkbox"/> CUSTOMER LEADS			
ANNUAL FEE		TYPE OF SWITCH					
CONSTRUCTION FEE		LOCATION OF SWITCH OUTSIDE SIGN					
1017 B FEE		SIGN LOCATION INSTALL LED ILLUMINATED FREESTANDING DOUBLE FACE PYLON SIGN AT NORTH END OF LOT.					
TOTAL FEE							
AMOUNT PAID							
BALANCE DUE							

The undersigned certifies that the statements in this application are true and correct and that all work done under the proposed permit will conform to the requirements of the Chicago Municipal Code.

	LICENSE # E69270
ELECT CONTRACTOR* OLYMPIC SIGNS, INC.	ELECTR
ADDRESS 1130 N. GARFIELD LOMBARD, IL 60148	
SUPERVISOR SIGNATURE <i>Bill Pyter</i>	

	# TGC101361
CONTRACTOR* OLYMPIK SIGNS INC	GENCON
ADDRESS 1130 NORTH GARFIELD STREET LOMBARD IL, 60148-	
SIGNATURE <i>[Signature]</i>	

*IF APPLICABLE

The permit issued on this application will authorize only signs here applied for. If other signs are to be erected they must be covered by additional permits.

City of Chicago
Lori E Lightfoot, Mayor



Department of Buildings
Judith Frydland, Commissioner

TYPE OF BUSINESS COMMERCIAL Other: _____ Name: _____ LIC #: _____ Renewal Date: _____	SIGN BOND REQUIRED? <input type="checkbox"/> YES COUNCIL ORDER REQUIRED <input checked="" type="checkbox"/> YES IS SPECIAL PERMISSION REQUIRED FROM CHIEF ELECTRICAL <input type="checkbox"/> YES IF YES, ATTACH LETTER OF REQUEST
Projects Over: <input checked="" type="checkbox"/> Private Property <input checked="" type="checkbox"/> Public Way Grant Permit #: _____ <input type="checkbox"/> Planned Development/Manufacturing PMD/PD#: _____ Zoning District: <u>C1</u> Other: <u>C1-2</u>	TIME STAMP
TYPE OF SIGN: <input type="checkbox"/> ADVERTISING <input checked="" type="checkbox"/> ILLUMINATE <input type="checkbox"/> MOVABLE <input checked="" type="checkbox"/> BUSINESS <input type="checkbox"/> FLASHING	
TOTAL STREET FRONTAGE OF LOT (IN FEET) _____ 279 TOTAL AREA OF NEW SIGN (SQ.FT.) _____ 143 TOTAL AREA OF ALL SIGNS ON LOT (SQ.FT.) _____ 1 HEIGHT OF SIGN ABOVE GRADE (TO TOP) _____ 21ft 8in	
DISTANCE OF CURB LINE OUTER EDGE (ft) _____ 10 DISTANCE OF STRUCTURE INNER EDGE (ft) _____ 10	SIGN CLERK _____ APPROVED FOR PERMIT _____
DISTANCE FROM (ft): A. PUBLIC PARK (OVER 10 ACRES) _____ 1,000 B. EXPRESSWAY (IF LESS THAN 1,000 FT.) _____ 90 C. RESIDENCE DISTRICT (ADVERTISING SIGNS ONLY) _____ 350	REMARKS
IF REPLACEMENT SIGN OR CHANGE OF FACE, WHAT DOES THE EXISTING SIGN READ? Original Payee: _____	
Landmark Hold: <input type="checkbox"/> Status: _____	
ZONING (OFFICE USE ONLY)	

Project ID:
LF1-28329

Date: 03-07-2018
Scale: 1/1" = 1'-0"
Site: A. DINAECO
Designer: J. FOSTER

Rev. #: 011 - 02
Date: MAY-23-2018
Revision: 1/1/18

Information Required

MASTER

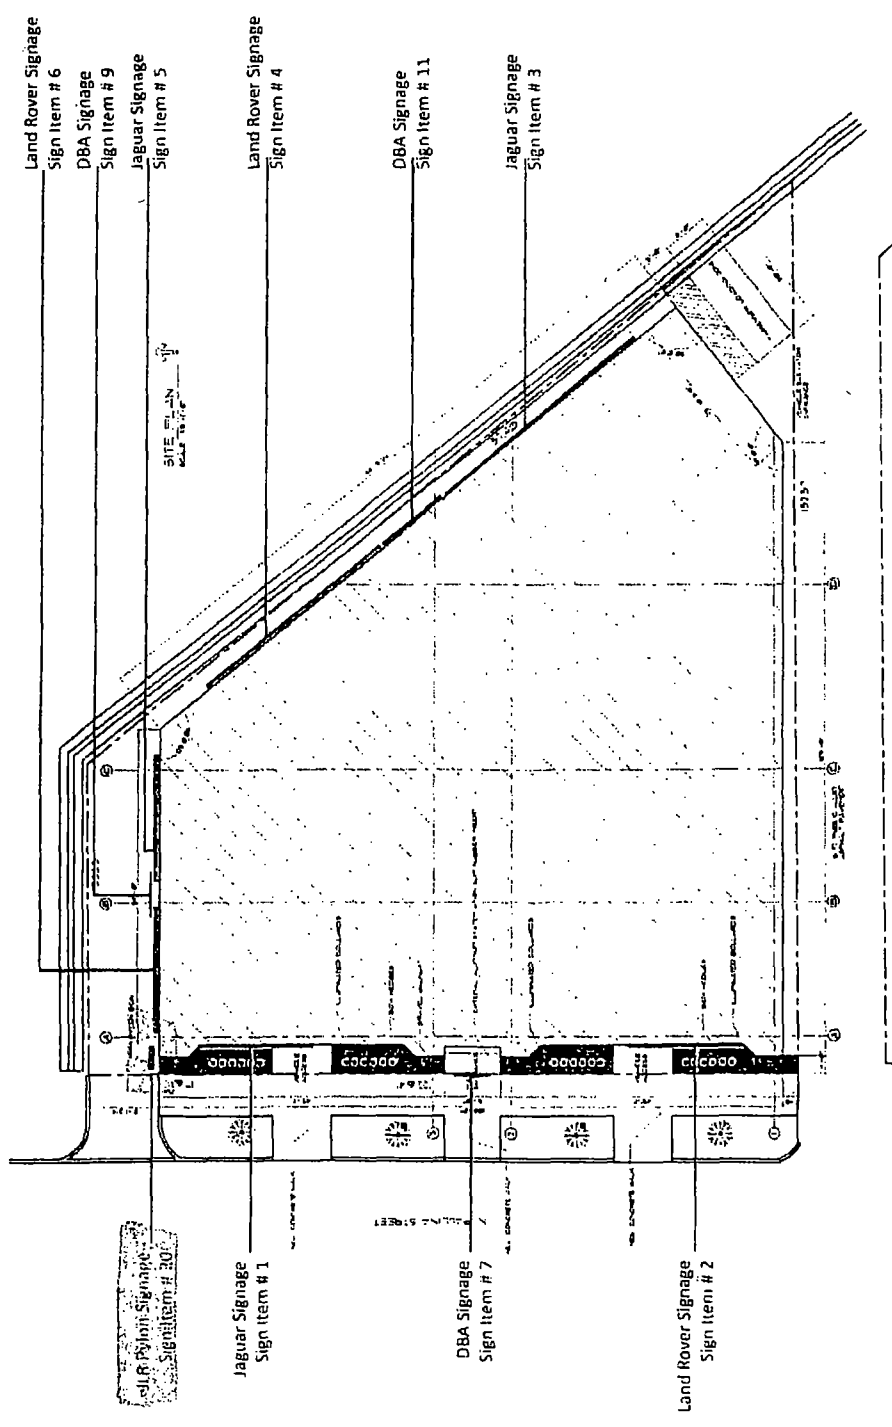
1:20' 1:10'

Customs Approval

LIABILITY

All rights reserved. This artwork is the property of Pattison Sign Group and is not to be reproduced or used in any form without the written permission of Pattison Sign Group.

Pattison Sign Group
555 Dufferin Street
Toronto, Ontario M1B 4E8
www.pattisonsg.com



Pattison Sign Group
555 Dufferin Street
Toronto, Ontario M1B 4E8
www.pattisonsg.com

The sign to be installed is in accordance with the requirements of the Ontario Signage Regulations, 2002, and the Ontario Signage Regulations, 2002, and the Ontario Signage Regulations, 2002.

(T) 416.759.1111
(F) 1.855.759.4666
(T) 1.800.768.6516

555 Dufferin Street
Toronto, Ontario, Canada M1B 4E8
www.pattisonsg.com

Pattison Sign Group
Powering Your Brand

