



City of Chicago



O2014-974

Office of the City Clerk

Document Tracking Sheet

Meeting Date:	2/5/2014
Sponsor(s):	Reilly (42)
Type:	Ordinance
Title:	Loading/Standing/Tow Zone(s) at 657 W Fulton Market
Committee(s) Assignment:	Committee on Pedestrian and Traffic Safety

Committee on Pedestrian and Traffic Safety
City Council Meeting February 5, 2014
Alderman Brendan Reilly, 42nd Ward
No Parking School Days Memorandum

MEMORANDUM FOR TRAFFIC REGULATIONS

No Parking School Days 7:00AM-4:30PM:

Street, etc North Union Avenue

Location, etc: Adjacent to 657 W. Fulton Market, Location of
Bennett Day School, east curb, between W. Fulton and W.
Walnut


Distance or extent: 6 Parking Spaces Only, on N. Union Avenue, east


Curb


Hours: 7:00A.M. to 4:30P.M.

Days: All School Days

Billing and Contact Information:
c/o Shuchi Sharma
Bennett Day School
345 N. Canal Street, Suite 202
Chicago, IL 60606
312-870-0286
Shuchi.sharma@bennettday.org

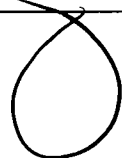

BRENDAN REILLY
Alderman, 42nd Ward 

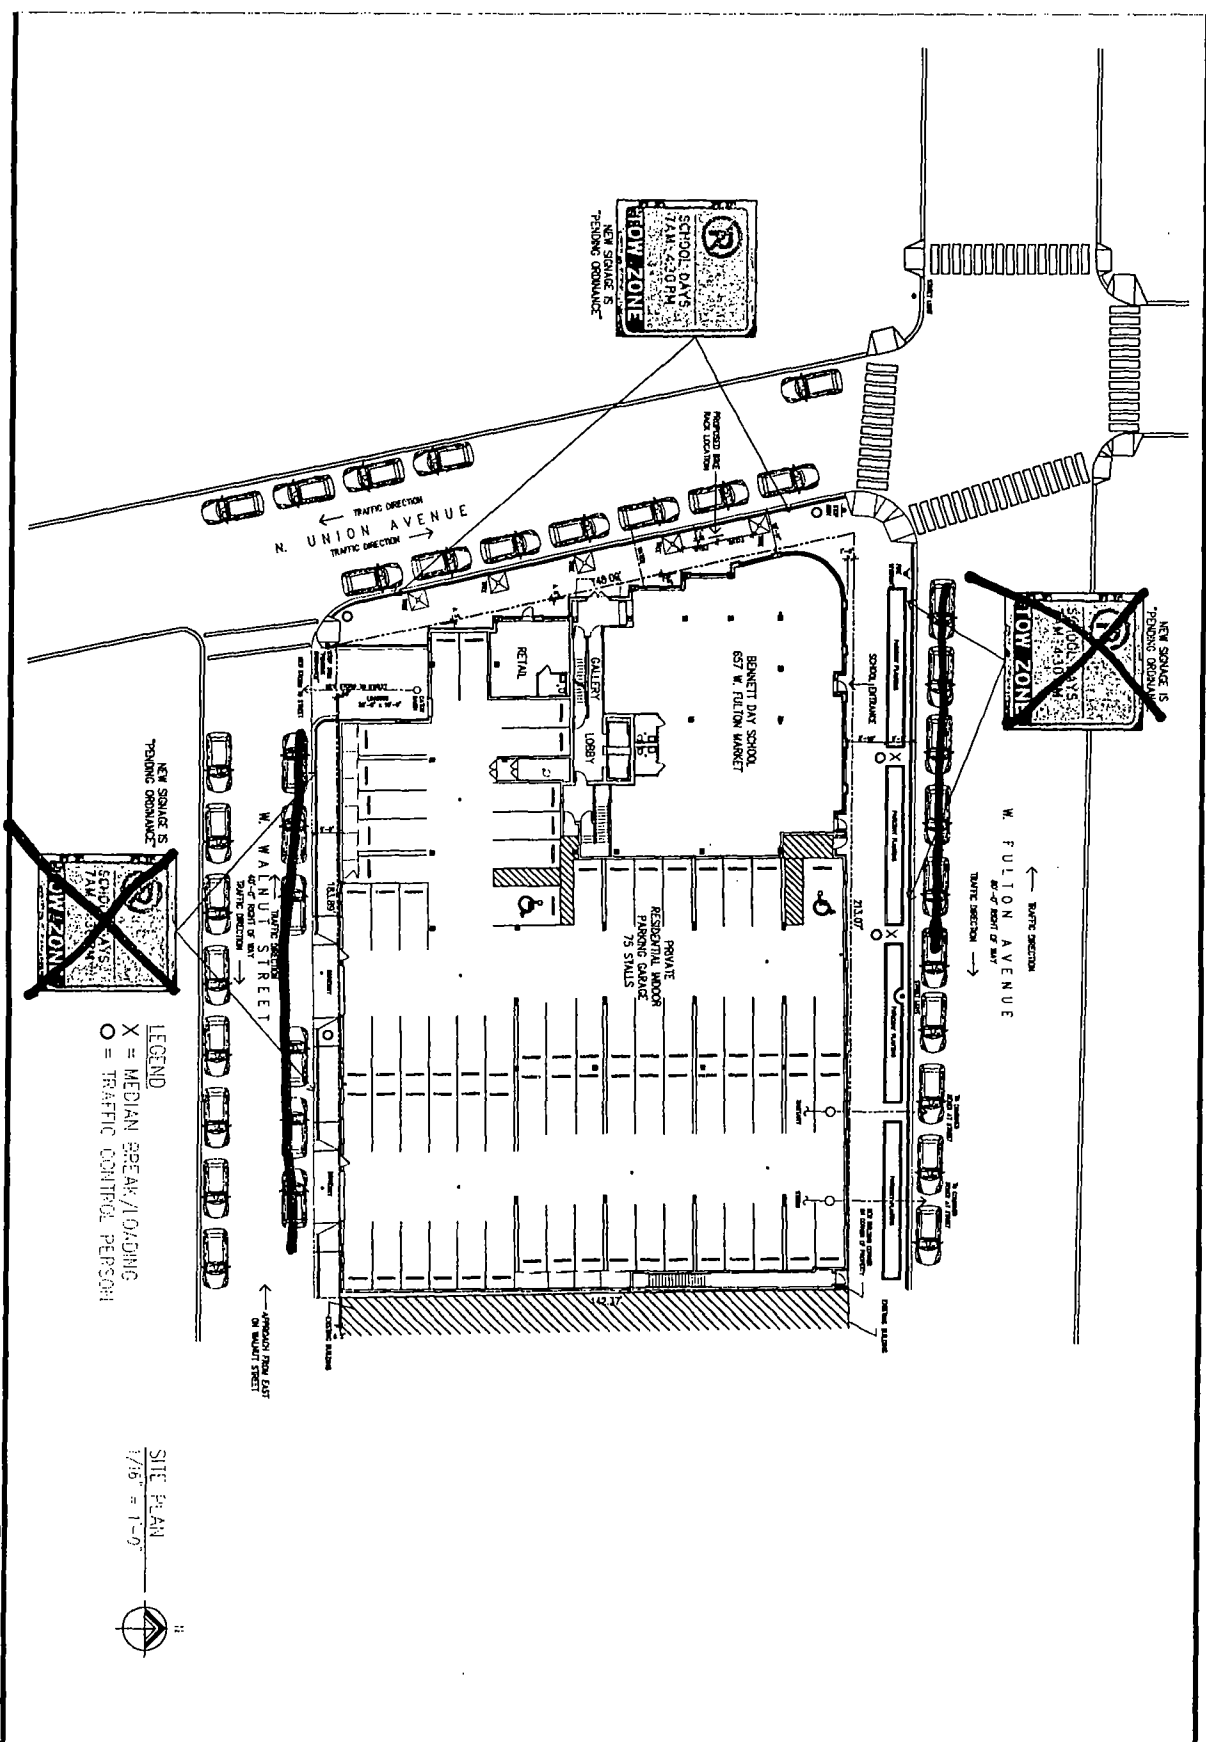

LEGEND
 X = MEDIAN SPEAR/LOADING
 O = TRAFFIC CONTROL PERSON

SITE PLAN
 1/16" = 1'-0"



MEP/FP Engineer
 Design Architect
 Bennett Day School



SEPSTEIN
 PROJECT NUMBER
 PROJECT MANAGER
 ARCHITECT
 SCALE
 DRAWN BY
 CHECKED BY

