



City of Chicago



Or2019-452

Office of the City Clerk

Document Tracking Sheet

Meeting Date:	11/13/2019
Sponsor(s):	Burke (14)
Type:	Order
Title:	Issuance of permits for sign(s)/signboard(s) at 4760 S Kedzie Ave
Committee(s) Assignment:	Committee on Zoning, Landmarks and Building Standards

CITY COUNCIL
COMMITTEE ON ZONING, LANDMARKS AND BUILDING STANDARDS

COUNCIL ORDER

RE: Approval of sign over 100 square feet in area or over 24 feet above grade

ORDERED, that the City Council hereby approves the following sign application submitted by:

Applicant*: Octapharma Plaza

(* The Applicant is the owner of the real property or the business tenant of the real property. Do not list the sign contractor, sign erector, sign company or advertising entity in the above space.)

This Order approves the following sign in accordance with Municipal Code of Chicago Section 13-20-680:

Address of Sign: 4760 S Kedzie Avenue Chicago, IL 60632

Zoning District: PD401

DOB Sign Permit Application #: 100848615

Sign Details:

1. On-premise OR Off-premise

2. Static sign OR Dynamic-image display sign

3. Number of sign faces 1

4. Projecting over the public way N (Yes or No) If yes, Public Way Use #: _____

5. Dimensions: Length 22 feet 6 inches Height 6 feet 0 inches


Total square feet in area: 135 feet 0 inches

6. Height above grade: 11 feet _____ inches

7. Elevation (side of building or lot where the sign will be erected): West

8. Name of Sign Contractor/Erector: Midwest Sign & Lighting, Inc.


To be legal, such sign shall comply with all provisions of Title 17 of the Chicago Municipal Code ("Zoning Ordinance") and all other provisions of the Municipal Code governing the permitting, construction and maintenance and removal of signs and sign structures. Failure of the applicant and the applicant's successors to comply shall be grounds for invalidation or revocation of the sign permit.

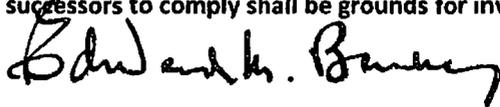

Alderman

14

Ward

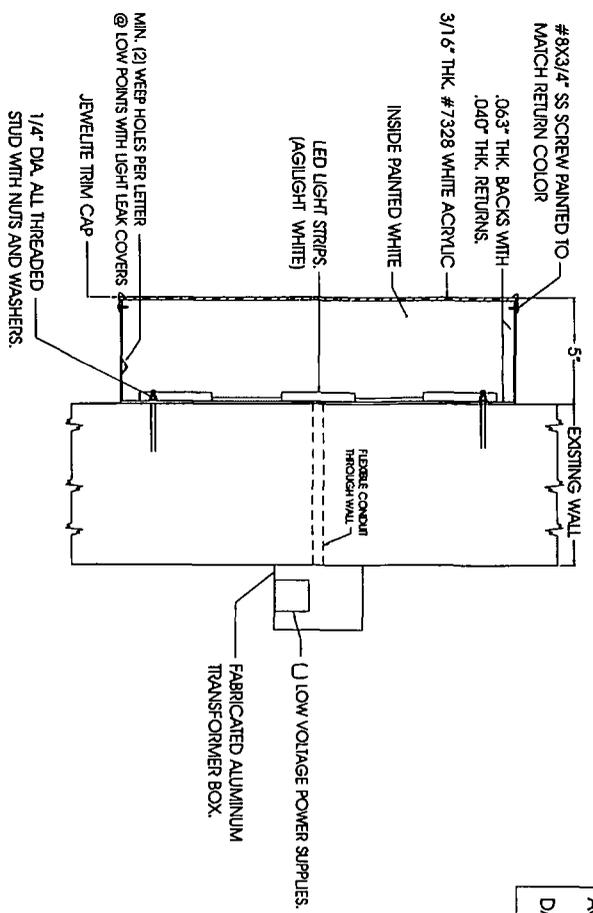


ACCEPTED BY: _____
 DATE: _____

This sign is made of aluminum and is suitable for wet locations. All electrical components must be listed to N.E.C. code.

GENERAL NOTES:
 ILLUMINATED LETTERSET LAYOUT.
 FABRICATED ALUMINUM RETURNS TO BE PAINTED WHITE WITH A SMOOTH FINISH.
 FACES TO BE 3/16" THK. #7328 WHITE ACRYLIC. TRANSLUCENT VINYL TO MATCH 3M 3630-97 DELFT BLUE APPLIED TO FIRST SURFACE.
 1" JEWELITE TRIM CAP COLOR TO BE INTENSE BLUE.
 REGISTRATION MARK TO BE .090" THK. ALUMINUM PAINTED WHITE WITH 3M 3630-97 DELFT BLUE APPLIED TO FIRST SURFACE.
 120V ELECTRICAL. "AGLIGHT™" WHITE LED

LETTERSET TO HAVE PHOTOCELL.
 PHOTOCELL TO BE LOCATED ON THE SIDE OF THE LETTER THAT THE DISCONNECT SWITCH IS LOCATED ON. DISCONNECT SWITCH CAPABLE OF BEING LOCKED IN THE OPEN POSITION.

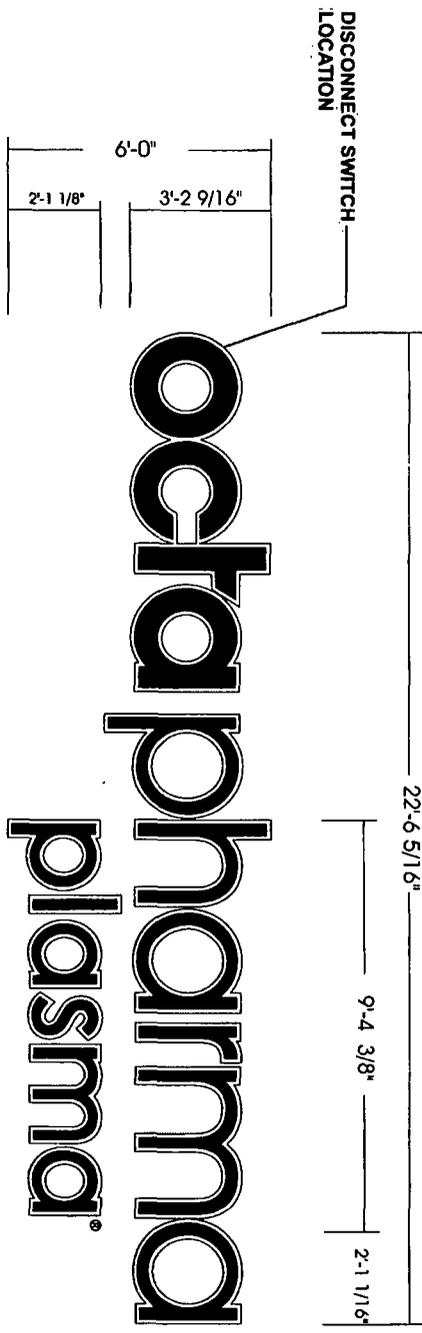

octapharma plasma

ILLUMINATED LETTERSET ELEVATION

QUANTITY - 1

Scale 1/4" = 1'-0"

135.16 sq.ft.





CONCEPT
UNLIMITED, Inc.
 10020 Farrow Rd. Columbia, SC 29203
 Phone (803) 755-9100

Revised:

OCTAPHARMA PLASMA
 4760 S. KEDZIE AVE.
 CHICAGO, IL 60632

THIS IS AN ORIGINAL DESIGN SUBMITTED BY CONCEPT UNLIMITED FOR YOUR PERSONAL USE. THIS IS NOT TO BE REPRODUCED, COPIED, REPRODUCED OR EXHIBITED IN ANY MANNER, WHATSOEVER, WITHOUT THE WRITTEN PERMISSION OF CONCEPT UNLIMITED. ALL OR ANY PART OF THIS DESIGN, EXCEPT REGISTERED TRADEMARKS, REMAIN THE PROPERTY OF CONCEPT UNLIMITED, INC.

Customer: OCTAPHARMA PLASMA
 Designer: M. Higgins
 Drawn By: MDH
 Date: 9/23/2019
 Drawing No: A13166
 Pg. 1 of 4

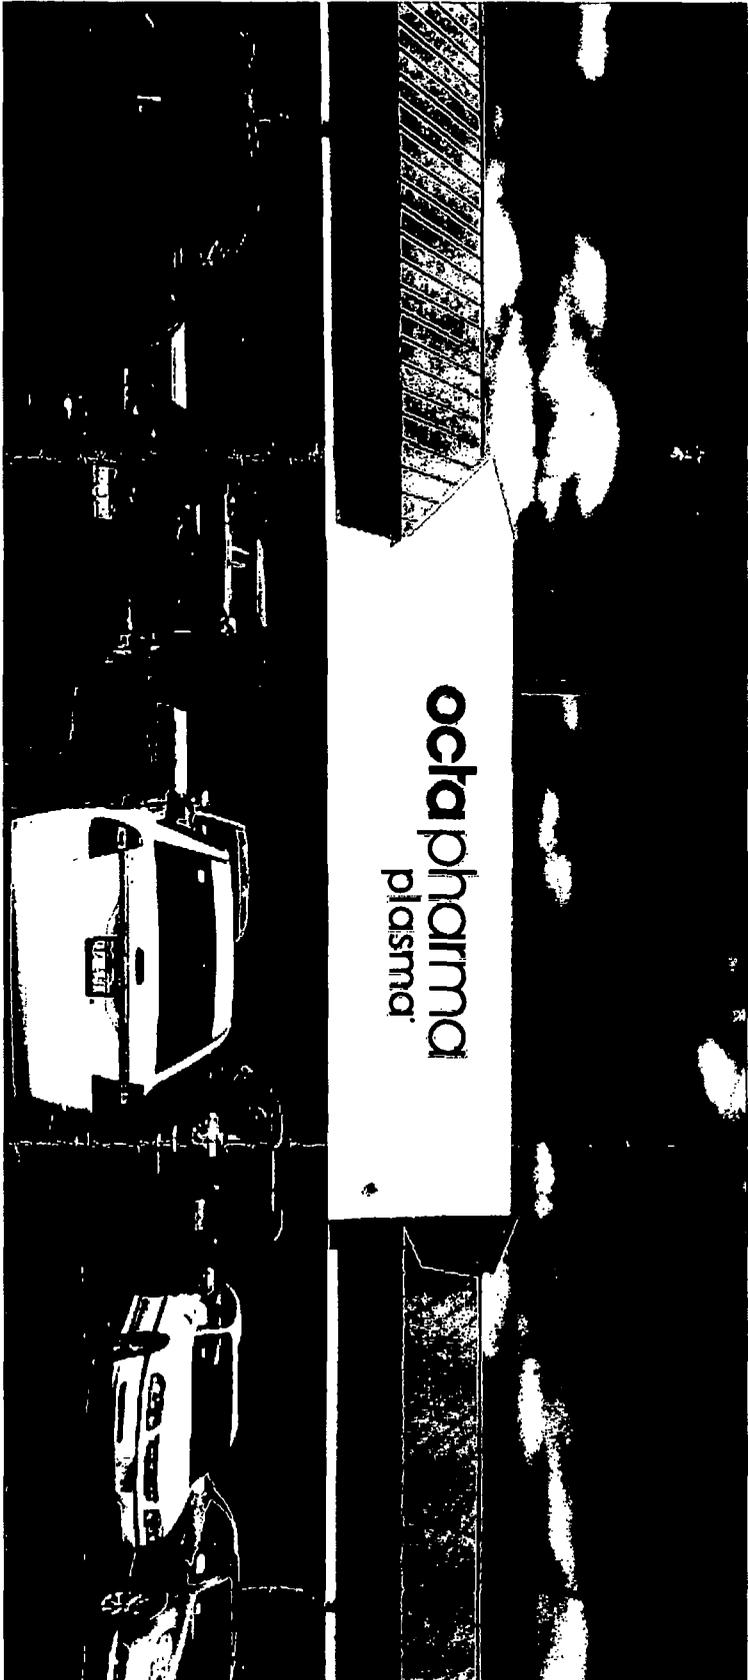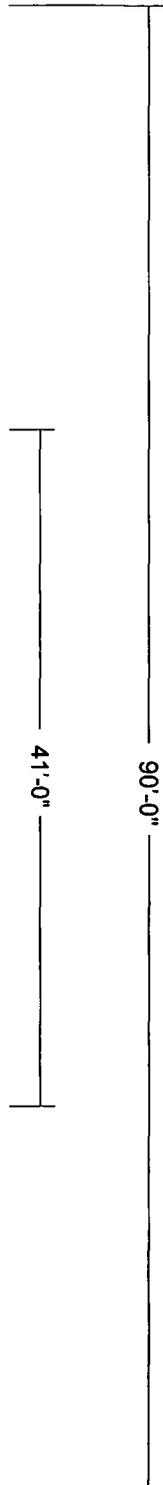

FRONT ELEVATION

SCALE: 3/32"=1'

**CONCEPT
UNLIMITED, Inc.**
10020 Farrow Rd. Columbia, SC 29203
Phone (803) 755-9100

REVISION:
R1 9/24/19 Added survey info and updated photo.

OCTAPHARMA PLASMA
4760 S. KEDZIE AVE.
CHICAGO, IL 60632

THIS IS AN ORIGINAL DESIGN SUBMITTED BY CONCEPT UNLIMITED FOR YOUR PERSONAL USE. IT IS NOT TO BE REPRODUCED, COPIED, REPRODUCED, OR EXHIBITED IN ANYWAY, WHATSOEVER, ALL OR ANY PART OF THIS DESIGN (EXCEPT REGISTERED TRADE MARKS) REMAIN THE PROPERTY OF CONCEPT UNL, INC.

Customer: OCTAPHARMA PLASMA
Submitted: M. Higgins
Drawn By: MDH
Date: 9/23/2019
Drawing No: A13166
Pg. 2 of 4

October 31, 2019

City of Chicago
Alderman Edward Burke
14th Ward
2650 W 51st Street
Chicago, IL. 60632

Reference: Octapharma Plasma 4760 S Kedzie Avenue

Dear Alderman Burke,

Midwest Sign and Lighting has been contracted to install (1) illuminated wall sign at the location listed above that will need city council approval.

Please review the city council application. If they meet with your approval, please sign and submit.

My email address is cindy@midsign.com. Please contact me if you have any questions or need further information.

Thank you for your time and assistance.

Sincerely,


Cindy Scripser

Permit Manager

Midwest Sign & Lighting, Inc.
4910 W. Wilshire Blvd.
Country Club Hills, IL. 60478
708-365-5555