



City of Chicago



O2014-8238

Office of the City Clerk

Document Tracking Sheet

Meeting Date:	10/8/2014
Sponsor(s):	Reilly (42)
Type:	Ordinance
Title:	Grant(s) of privilege in public way for Red Robin's Burger Works
Committee(s) Assignment:	Committee on Transportation and Public Way

ORDINANCE

Red Robin's Burger Works

Acct. No. 390577 - 1

Permit No. 1113433

Be It Ordained by the City Council of the City of Chicago:

SECTION 1. Permission and authority are hereby given and granted to Red Robin's Burger Works, upon the terms and subject to the conditions of this ordinance to maintain and use one (1) sign(s) projecting over the public right-of-way attached to its premises known as 328 N. Michigan Ave..

Said sign structure(s) measures as follows; along N MICHIGAN AVE:

One (1) at twelve point two five (12.25) feet in length, one point nine two (1.92) feet in height and thirteen (13) feet above grade level.

The location of said privilege shall be as shown on prints kept on file with the Department of Business Affairs and Consumer Protection and the Office of the City Clerk.

Said privilege shall be constructed in accordance with plans and specifications approved by the Department of Transportation (Division of Project Development) and Zoning Department - Signs.

This grant of privilege in the public way shall be subject to the provisions of Section 10-28-015 and all other required provisions of the Municipal Code of Chicago.

The grantee shall pay to the City of Chicago as compensation for the privilege #1113433 herein granted the sum of one hundred (\$100.00) per annum in advance.

A 25% penalty will be added for payments received after due date.

The permit holder agrees to hold the City of Chicago harmless for any damage, relocation or replacement costs associated with damage, relocation or removal of private property caused by the City performing work in the public way.


Authority herein given and granted for a period of five (5) years from and after Date of Passage.

Alderman


Brendan Reilly 42nd Ward



Reverse Channel Letters on Raceway

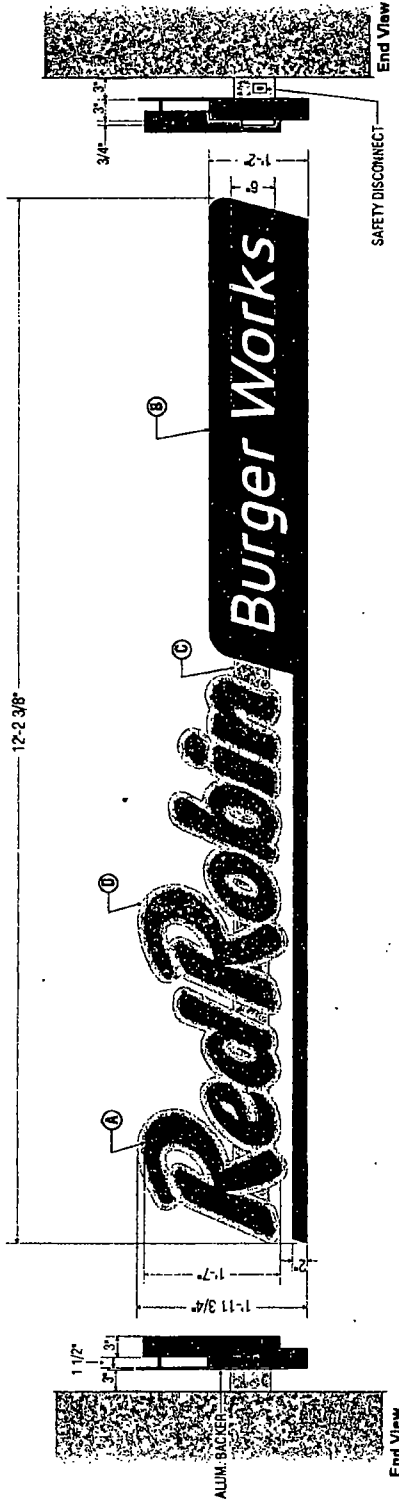

Internally Illuminated Channel Letter Set on Raceway

Scale: 3/4" = 1'-0"

- Ⓐ REVERSE CHANNEL LETTERS (HALO LIT)
ALUM. LETTER FACES & 3" DEEP RETURNS PAINTED TO MATCH PMS 1807 RED
WHITE LED ILLUMINATION
FORMED BACKER PANEL PAINTED TO MATCH BUILDING FASCIA
LETTERS MOUNTED TO RACEWAY FRONT
- Ⓑ 3" DEEP SIGN CABINET PAINTED PMS #7546
COPY - ROUTED PUSH THRU ACRYLIC, 1" THICK 3/4" ACTUAL
WHITE OPAQUE VINYL OVER FACE, SIDES TO ILLUMINATE
CABINET TO MOUNT TO RACEWAY FRONT
- Ⓒ 3" DEEP RACEWAY PAINTED TO MATCH BUILDING FASCIA
TO MATCH SW #6386
- Ⓓ ALUMINUM FORMED BACKGROUND PANEL FOR LIGHT BOUNCE
PAINT TO MATCH SW #6386

PANTONE COLORS



32011 KIEFFER & CO. INC.
815 N. MICHIGAN AVE., CHICAGO, IL 60611
PHONE: (312) 467-1111 FAX: (312) 467-1112
WWW.KIEFFER.COM

CUSTOMER: Red Robin
LOCATION: 328 N. Michigan Ave., Chicago, IL
SALES: N/A DESIGN: MSD
DATE: 3/3/14

32011 KIEFFER & CO. INC.
815 N. MICHIGAN AVE., CHICAGO, IL 60611
PHONE: (312) 467-1111 FAX: (312) 467-1112
WWW.KIEFFER.COM

CUSTOMER: Red Robin
LOCATION: 328 N. Michigan Ave., Chicago, IL
SALES: N/A DESIGN: MSD
DATE: 3/3/14



PRODUCTION PROCESSING

Kieffer Item #

Job #

-001

-002

-003

INITIALS: DATE: 4/25/14

MSO	4/25/14	Update per New Style
MSO	5/2/14	Rev. per Option 4
MSO	5/18/14	Rev. w/ push thru copy
MSO	5/27/14	Raceway Color
MSO	6/3/14	Rev. 1/2" = 3/4"

B66149A

328 N. Michigan Ave. Chicago, IL