



# City of Chicago




O2017-2768

Office of the City Clerk

## Document Tracking Sheet

<b>Meeting Date:</b>	3/29/2017
<b>Sponsor(s):</b>	Reilly (42)
<b>Type:</b>	Ordinance
<b>Title:</b>	Grant(s) of privilege in public way for Residences Condo on The Magnificent Mile Condo Assn., The
<b>Committee(s) Assignment:</b>	Committee on Transportation and Public Way

 

ORDINANCE  
THE RESIDENCES CONDOMINIUM ON THE MAGNIFICENT MILE CONDOMINIUM ASSOCIATION  
Acct. No. 389577 - 1  
Permit No. 1126104

*Be It Ordained by the City Council of the City of Chicago:*

SECTION 1. Permission and authority are hereby given and granted to THE RESIDENCES CONDOMINIUM ON THE MAGNIFICENT MILE CONDOMINIUM ASSOCIATION, upon the terms and subject to the conditions of this ordinance to maintain and use, as now constructed, one (1) Elevator(s) under the public right-of-way adjacent to its premises known as 118 E. Erie St..

Said Elevator(s) at E. Erie Street measure(s):

One (1) at twelve point nine three (12.93) feet in length, and seven point two five (7.25) feet in width for a total of ninety-three point seven four (93.74) square feet.

The location of said privilege shall be as shown on prints kept on file with the Department of Business Affairs and Consumer Protection and the Office of the City Clerk.

Said privilege shall be constructed in accordance with plans and specifications approved by the Department of Transportation (Division of Project Development) and Department of Transportation (Office of Underground Coordination).

This grant of privilege in the public way shall be subject to the provisions of Section 10-28-015 and all other required provisions of the Municipal Code of Chicago.


The grantee shall pay to the City of Chicago as compensation for the privilege #1126104 herein granted the sum of four thousand three hundred sixty-two (\$4,362.00) per annum in advance.

A 25% penalty will be added for payments received after due date.


The permit holder agrees to hold the City of Chicago harmless for any damage, relocation or replacement costs associated with damage, relocation or removal of private property caused by the City performing work in the public way.

Authority herein given and granted for a period of five (5) years from and after 01/18/2017.


Alderman \_\_\_\_\_

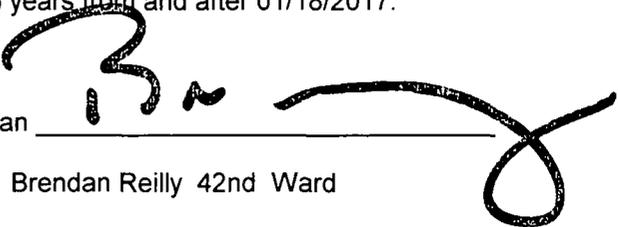A handwritten signature in black ink, appearing to read 'B. Reilly', written over a horizontal line. The signature is stylized and extends to the right of the line.

Brendan Reilly 42nd Ward

 

# SECTION B

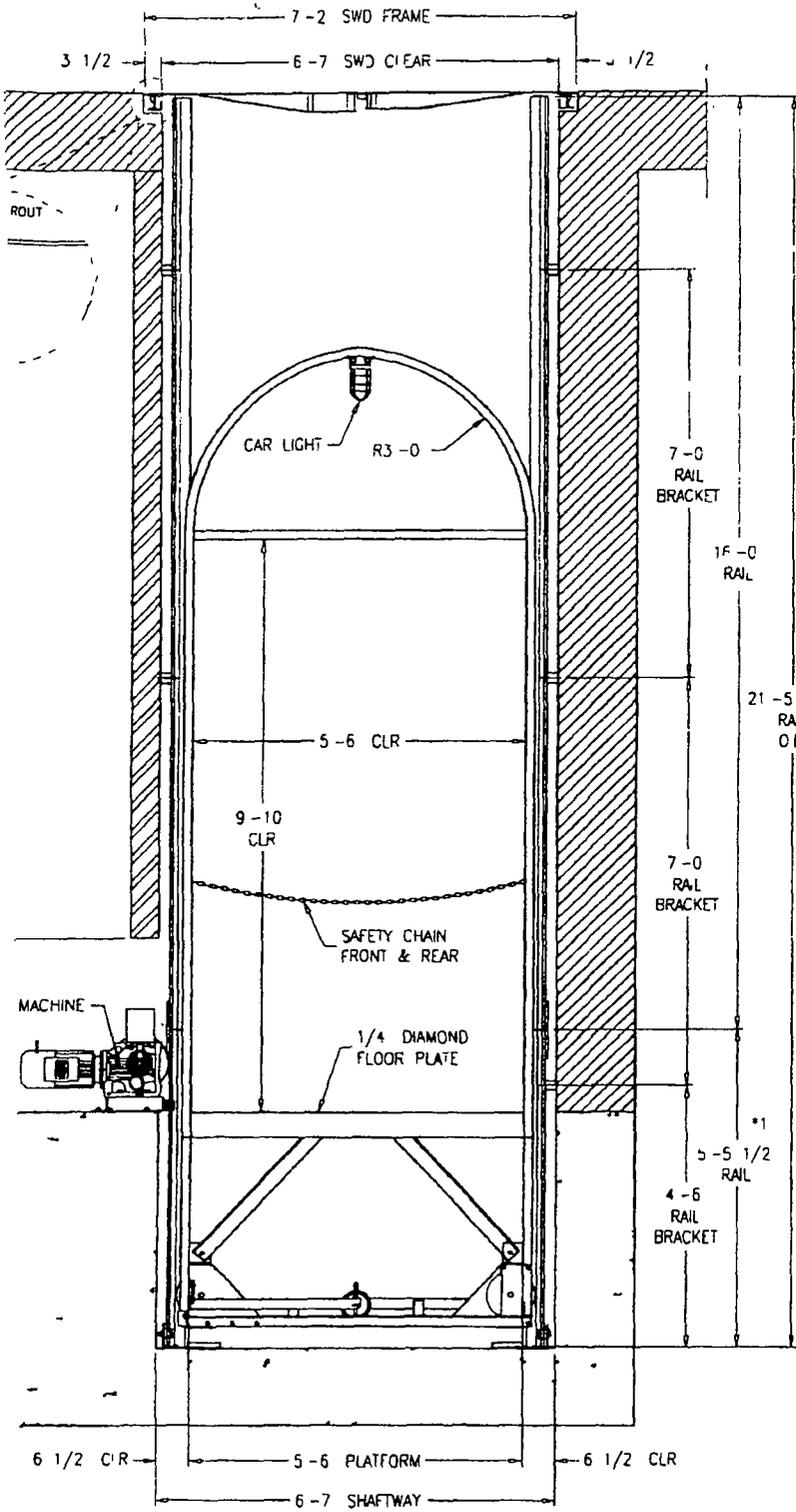

## BY GILLESPIE

CONTROLLER CONSTANT PRESSURE NEMA 1 ENCLOSURE  
 POTENTIAL SWITCH  
 MAGNETIC REVERSING SWITCH WITH (3) THERMAL OVERLOAD RELAYS  
 VOLT CONTROL CIRCUIT TRANSFORMER

WEATHER TIGHT KEY OPERATED CONSTANT PRESSURE  
 CONTROL STATION (UP DOWN IN-USE LIGHT) AT UPPER LEVEL

- UPPER & LOWER NORMAL LIMIT SWITCHES
- FINAL UPPER & LOWER MACHINE SCREW LIMIT SWITCH
- DRUM SLACK CABLE SWITCH
- EMERGENCY OFF SWITCH ON CAR
- CAR LIGHT
- 1/4 DIAMOND PATTERN STEEL FLOOR PLATE
- 16 GA SIDES x 6-0 HIGH
- (2) TOE GUARDS
- (2) SAFETY CHAINS
- INSTANTANEOUS WEDGE TYPE BROKEN ROPE SAFETY
- 10 DIA SHEAVES WITH OILITE IMPREGNATED BRONZE BEARINGS
- 10 DIA DOUBLE GROOVED STEEL DRUM
- (2) 3/8 WIRE ROPE PRE FORMED PLOW STEEL CABLES
- 15# T-RAILS & ACCESSORIES
- (4) 8# STEADY T-RAILS & ACCESSORIES
- (2) RUBBER BUMPERS
- VIBRATION ISOLATION PADS UNDER MACHINE AT ANCHOR POINTS
- (1) DOUBLE SWING HOISTWAY DOOR 5-6 w x 9-6 h
- (1) ELECTRO-MECHANICAL DOOR INTERLOCK

## BY OTHERS

- PROVIDE ELECTRIC POWER TERMINATED IN FUSED DISCONNECT SWITCH
- PIPING OF SIDEWALK DOOR DRAIN
- MACHINE ROOM ENCLOSURE
- SHAFTWAY LIGHT PIT SWITCH PIT LADDER

## PAINTING

ONE SHOP COAT BLACK PRIMER

REV	6/10/11	*2	SG
REV	3/22/11	*1	SG

MODEL		PS1E-VRC	
VERTICAL RECIPROCATING CONVEYOR			
ANSI/ASME B20 1			
DUTY(ibs)	3200	SPEED(fpm)	20
MOTOR	squirrel cage high torque		
HP	5		
VOLTAGE	208/3/60		
REDUCER	HELICAL BEVEL		
GILLESPIE CORPORATION			
WARE MASSACHUSETTS [413] 967-4980			
BUILDING	RITZ CARLTON		
LOCATION	CHICAGO IL		
ARCHITECT			
REPRESENTATIVE	THYSSENKRUPP		
CONTRACTOR			
ENGINEER	SG	DATE	3/17/11
CHECK	<i>Guy</i>	FILE NAME	9472-1r1
SO NO	9472	SHEET	1 OF 3

**FINAL DRAWINGS  
 APPROVED**