



# City of Chicago



O2020-2373

Office of the City Clerk

## Document Tracking Sheet

<b>Meeting Date:</b>	5/20/2020
<b>Sponsor(s):</b>	Misc. Transmittal
<b>Type:</b>	Ordinance
<b>Title:</b>	Zoning Reclassification Map No. 4-H at 2025-2027 W 17th St - App No. 20413T1
<b>Committee(s) Assignment:</b>	Committee on Zoning, Landmarks and Building Standards

#20413-T1  
INTRO DATE  
MAY 20, 2020

ORDINANCE

BE IT ORDAINED BY THE CITY COUNCIL OF THE CITY OF CHICAGO:

SECTION 1. Title 17 of the Municipal Code of Chicago, the Chicago Zoning Ordinance, is hereby amended by changing all the current M1-2, Limited Manufacturing/Business Park District symbols and indications as shown on Map No. 4-H in the area bounded by:

West 17<sup>th</sup> Street; a line 240.30 feet west of and parallel to South Damen Avenue;  
the public alley next south of and parallel to West 17<sup>th</sup> Street; and a line 288.30  
feet west of and parallel to South Damen Avenue

to those of a RM-4.5, Residential Multi-Unit District.

SECTION 2. This Ordinance shall be in force and effect from and after its passage and due publication.

Address: 2025-27 West 17<sup>th</sup> Street

**NARRATIVE AND PLANS**  
2025-27 West 17<sup>th</sup> Street  
TYPE I REGULATIONS

Narrative: The subject property measures 6,014.4 square feet and is a vacant lot. The Applicant proposes to rezone the property from M1-2, Limited Manufacturing/Business Park District to a RM-4.5, Residential Multi-Unit District to construct a residential building with six dwelling units and six parking spaces. The proposed height of the building will be 36.0 feet.

Lot Area: 6,014.4 square feet

FAR: 1.28

Floor Area: 7,750 square feet

Residential Dwelling Units: 6

MLA Density: 1002.4 square feet

Height: 36.0 feet

Automobile Parking: 6

Rear Yard Open Space: 396.0 square feet

Setbacks:

Front (West 17 <sup>th</sup> Street):	12 feet 1.5 inches **
East Side:	5 feet 10 inches
West Side:	3 feet 10 inches
Rear (Alley):	50.0 feet

\* A set of plans is attached.

\*\* The Applicant will seek setback relief if necessary.

2025 & 2027 West 17th Street  
Chicago, Illinois 60608

In Progress 2020.05.11


**Proposed New 3-Story 6 Dwelling Unit Residential ±7,750 Sq.Ft. Max.**

PROJECT ZONING DATA:	
PROJECT LOCATION: LOT AREA	2025 & 2027 WEST 17TH STREET, CHICAGO, ILLINOIS 47'-6.014' 30 FT
ZONING: FLOOR AREA RATIO MAXIMUM FLOOR AREA MIN. LOT AREA	PROPOSED: RM-4.5 (PROPOSED ZONING CHANGE FROM M1-2) 1 / (PROPOSED) 1.7 x 6.014 SO FT = 10,223.8 SO FT ALLOWED 1 DWELLING UNIT PER 700 SO FT MAXIMUM 6914 SO FT / 1000 = 6 UNITS ALLOWED
OFF-STREET PARKING	1 per DWELLING UNIT = 6 PARKING SPACES
OFF-STREET LOADING	NOT REQUIRED ( < 10,000 SF BUSINESS & < 25,000 SF RESIDENTIAL )
FRONT YARD SETBACK REAR YARD SETBACK SIDE YARD SETBACK	1:5 50% OR 30% = 37'8" 20% = 9'8" 10' / AL rear set back can be less than 2 feet or 6% of lot width (whichever is greater)
BLDG OCCUPANCY TYPE BLDG CONSTRUCTION TYPE	A-2 MULTIPLE UNIT RESIDENTIAL 3-B
BUILDING HEIGHT per RM-4.5 ZONING DISTRICT per CONSTRUCTION TYPE	38 FT MAXIMUM ALLOWED 4 STORIES / 55 FT MAXIMUM ALLOWED

WEST 17TH STREET



48'-0" (LOT SIZE PER SURVEY)

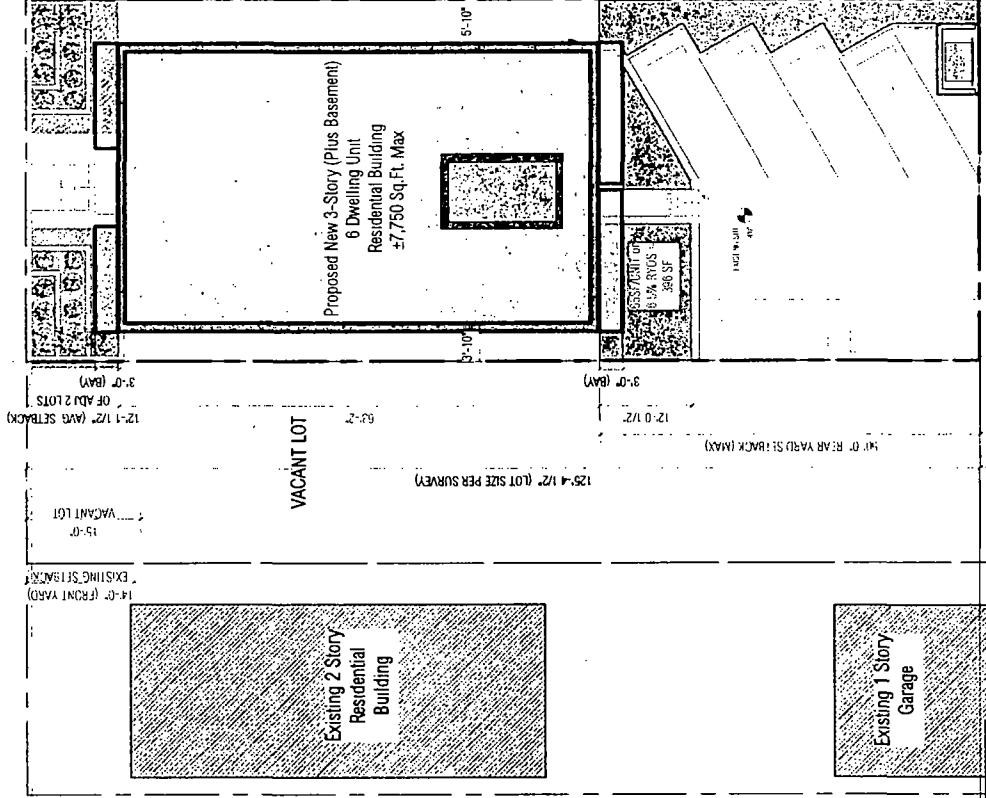

AO

18 FT. PUBLIC ALLEY

CONCEPT SITE PLAN  
SCALE: 1/8" = 1'-0"

2025 & 2027 West 17th Street  
Chicago, Illinois 60608


In Progress 2020.05.11

**Proposed New 3-Story 8 Dwelling Unit Residential ±7,750 Sq.Ft. Max.**

**KEYNOTE LEGEND**

1 TRENCH DRAIN

**UNIT F (DUPLICATE)**  
3 BEDROOM - 1,032 SF (BASEMENT + 886 SF (1ST FLR))

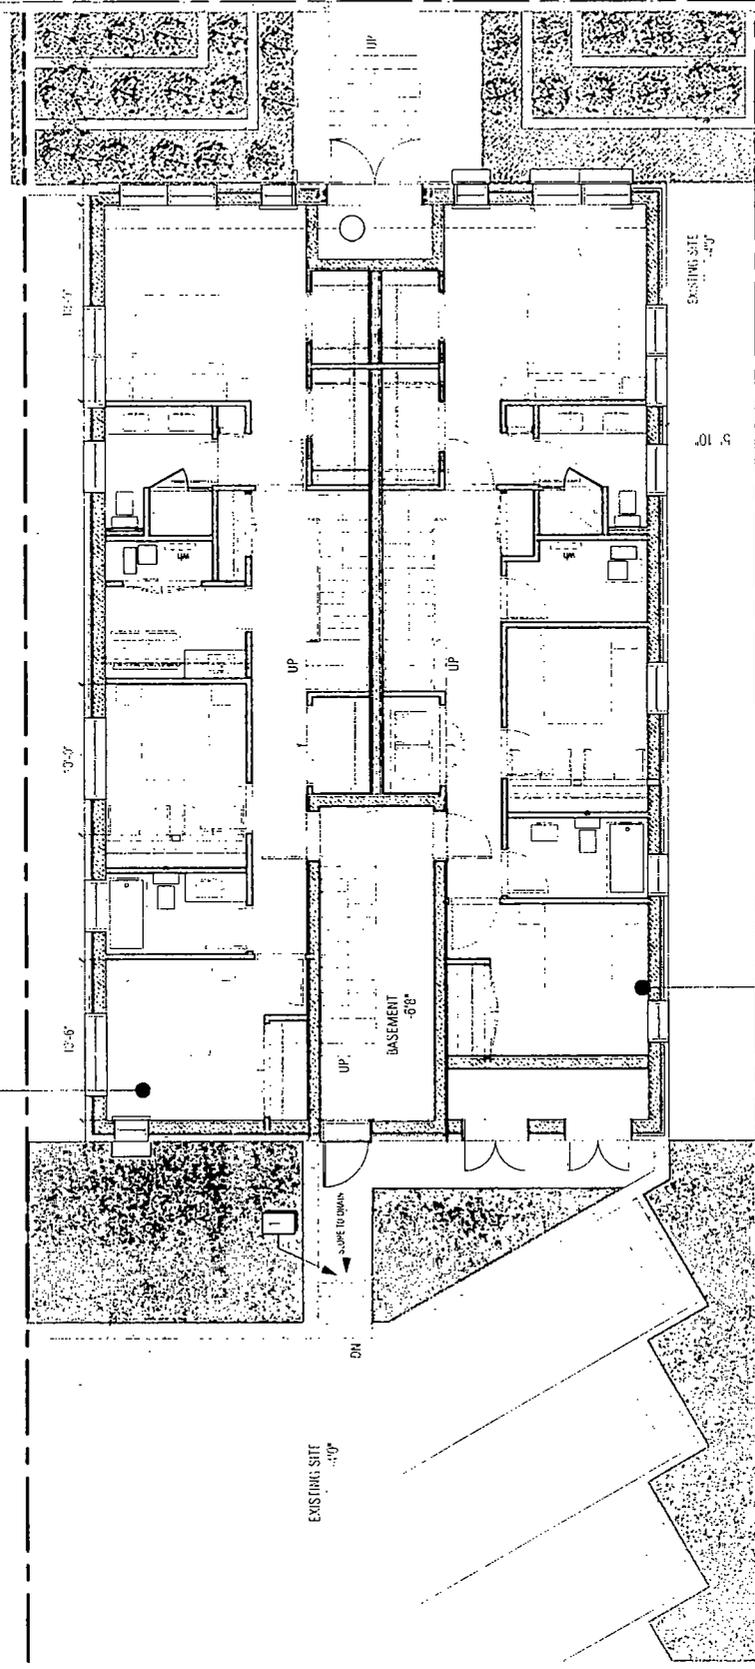

**UNIT E (DUPLICATE)**  
3 BEDROOM - 1,774 SF (BASEMENT + 886 SF (1ST FLR))

**[2,862 GSF]**

**BASEMENT CONCEPT PLAN**

SCALE: 1/8" = 1'-0"




NE  
2  
4  
8  
16  
29514790517935282576  
590295810358705651536  
1180591620717411303072  
2361183241434822606144  
4722366482869645212288  
9444732965739290424576  
188894659314785808491536  
377789318629571616983072  
7555786372591432339664  
15111572745182864679328  
3022314549036572958656  
6044629098073145917312  
12089258196146291834624  
24178516392292583669248  
48357032784585167338496  
96714065569170334676992  
193428131138340669353856  
386856262276681338707712  
773712524553362677415424  
154742504910672535483072  
309485009821345070966144  
618970019642690141932288  
1237940039285380283864576  
2475880078570760567729152  
4951760157141521135445824  
990352031428304270891648  
1980704062856608541783296  
3961408125713217083566592  
7922816251426434167133184  
1584563250285286833426736  
3169126500570573666853472  
6338253001141147333706944  
12676506002882294674013888  
25353012005764589348027776  
50706024011529178696055552  
101412048023058357392111104  
2028240960461167146784222208  
4056481920922334334768444416  
8112963841844668669536888832  
1622592768368933733907377664  
3245185536737867467814755328  
64903710734757349356295116544  
1298074214751446987125130233088  
259614842950289397425026046176  
519229685900578794850052092352  
1038459371801157589700104184704  
2076918743602315179400208369408  
4153837487204630358800416738816  
83076749744092607176008334777328  
16615349948818521435201667555456  
33230699897637042870403335111104  
66461399795274085740806670222208  
132922799590548171681613340444416  
265845599181096343363226680888832  
53169119836219268672653377777664  
106338239672438537345306755555328  
21267647934487707469061351111104  
4253529586897541493812262222208  
8507059173795082987624524444416  
17014118347590165775249048888832  
34028236695180331555048097777664  
68056473390360663110009619555328  
13611294678072132620019239111104  
27222589356144265240038478222208  
54445178712288530480076956444416  
108890357424577060960153812888832  
217780714849154121920307625777664  
435561429698308243840615311555328  
871122859396616487681230261111104  
174224571879323275536246052222208  
348449143758646551072492104444416  
696898287517293102144480208888832  
1393796575034586042288960417777664  
27875931500691720845779203555328  
5575186300138344417155561111104  
1115037260027668883431111222208  
2230074520055337768622224444416  
4460149040110675537244448888832  
8920298080221351068488977777664  
1784059616042702137697795555328  
356811923208540427535951111104  
713623846417080851071912222208  
1427247692834161702144384444416  
2854495385668323404288768888832  
570899077133664680857757777664  
11417981542673293617155561111104  
228359630853465872343111222208  
456719261706931744686224444416  
91343852341386348937248888832  
182687704682772697874897777664  
3653754093655453957499555328  
73075081873109079149991111104  
14615016374621815829998222208  
29230032749243631659996444416  
584600654984872633199928888832  
116920130996974526639987777664  
23384026199394905327997555328  
467680523987898106559951111104  
935361047975796213119902222208  
187072209595159242623980444416  
3741444191903184852479608888832  
7482888383806369704959217777664  
14965776766012739409913555328  
299315535320254788198271111104  
598631070640509576396542222208  
1197262141281019152793084444416  
2394524282562038305586168888832  
478904856512407661117337777664  
9578097130248153222347555328  
19156194260496306444691111104  
3831238852099261288892222208  
7662477704198522577784444416  
15324955080397045155568888832  
30649910160794090311117777664  
61299820321588180622234755328  
122599640643176361244691111104  
2451992812863527224892222208  
4903985625727054449784444416  
9807971251454108895568888832  
1961594250290821779111777664  
39231885005816435582234755328  
784637700116328711744691111104  
15692754002326574229388888832  
31385508004653148457777664  
627710160093062969155561111104  
12554203201861257882234755328  
25108406403722515744691111104  
502168128074450314892234755328  
1004336256148900697844691111104  
20086725122978013956892234755328  
401734502459560279137844691111104  
8034690049191205582756892234755328  
160693800983824111655137844691111104  
321387601967648223311173377664  
64277520393529644622234755328  
128555040787059289244691111104  
2571100815741185784892234755328  
51422016314823715697844691111104  
1028440326296474313956892234755328  
20568806525929486279137844691111104  
411376130518589725582756892234755328  
8227522610371794511655137844691111104  
16455045220743589223311173377664  
3291009044148717944622234755328  
6582018088297435889244691111104  
1316403617659487177911173377664  
263280723531897435782756892234755328  
5265614470637948715697844691111104  
1053122894127589725582756892234755328  
21062457882551794511655137844691111104  
42124915765103589223311173377664  
8424983153020717944622234755328  
16849966306041435889244691111104  
3369993261208287177911173377664  
673998652241657435782756892234755328  
13479973044833148715697844691111104  
2695994608966629725582756892234755328  
5391989217933259511655137844691111104  
107839784358665190223311173377664  
21567956871733038044622234755328  
43135913743466076089244691111104  
86271827486932152177911173377664  
17254365497386430435782756892234755328  
345087309947728608715697844691111104  
6901746198954572177911173377664  
1380349239790914435782756892234755328  
27606984795818288715697844691111104  
55213969591636577435782756892234755328  
1104279391832731547911173377664  
220855878366546309582756892234755328  
4417117567330926191655137844691111104  
883423513466185238311173377664  
176684702693237077622234755328  
3533694053864741544622234755328  
7067388107729482889244691111104  
1413477621545896577911173377664  
282695524309179315582756892234755328  
5653910486183586311655137844691111104  
1130782097236717262234755328  
226156419447343444691111104  
45231283889468689244691111104  
904625677789373784892234755328  
18092513555787475697844691111104  
361850271115749513956892234755328  
7237005422314990279137844691111104  
144740108446299805582756892234755328  
2894802168925996111655137844691111104  
578960433785199223311173377664  
115792086777039844622234755328  
231584173554079689244691111104  
4631683471081593784892234755328  
92633669421631875697844691111104  
185267338843263753956892234755328  
3705346776865275079137844691111104  
741069355373055015582756892234755328  
1482138710746100311655137844691111104  
29642774214922006223311173377664  
5928554842984401244622234755328  
11857109685968802489244691111104  
2371421937193760497844691111104  
47428438743875209956892234755328  
948568774877504199137844691111104  
1897137549755008382756892234755328  
3794275099510016762234755328  
75885501990200335244691111104  
1517710039804006704892234755328  
30354200796080134097844691111104  
607084015921602681956892234755328  
12141680318432053639244691111104  
2428336063686410727844691111104  
48566721273728214556892234755328  
971334425474564291137844691111104  
1942668850949128582234755328  
38853377018982571655137844691111104  
7770675403796514311173377664  
1554135080759302822234755328  
3108270161518605644622234755328  
6216540323037211289244691111104  
12433080646074422579137844691111104  
248661612921488451582756892234755328  
4973232258429769031655137844691111104  
9946464516859538062234755328  
198929290337190761244691111104  
3978585806743815224892234755328  
79571716134876304497844691111104  
159143432269752609956892234755328  
3182868645395052199137844691111104  
63657372907901043982756892234755328  
127314745815802087962234755328  
254629491637604159244691111104  
5092589832752083184892234755328  
10185179665504163779137844691111104  
203703593310083275582756892234755328  
4074071866201665511655137844691111104  
81481437324033310223311173377664  
1629628746480666244622234755328  
3259257492961332489244691111104  
651851498592266497844691111104  
1303702997184532956892234755328  
26074059943690659137844691111104  
521481198873813182756892234755328  
10429623977476263655137844691111104  
20859247954952527311173377664  
41718495909905054622234755328  
83436991819810109244691111104  
1668739836396202184892234755328  
33374796727924043697844691111104  
667495934558480873956892234755328  
1334991869116961479137844691111104  
26699837382339229582756892234755328  
533996747646784591655137844691111104  
106799349529356918311173377664  
21359869905871383622234755328  
42719739811742767244691111104  
854394796234855344892234755328  
1708789592469710697844691111104  
34175791849394213956892234755328  
683515836987884279137844691111104  
13670316739757685582756892234755328  
273406334795153711655137844691111104  
54681266959030742311173377664  
10936253391806148622234755328  
21872506783612297244691111104  
437450135672245944892234755328  
8749002713444918897844691111104  
1749800542688983779137844691111104  
34996010853779675582756892234755328  
699920217075593511655137844691111104  
13998403541511870223311173377664  
2799680708302374044622234755328  
5599361416604748089244691111104  
111987228332094961779137844691111104  
2239744566641899235582756892234755328  
44794891332837984711655137844691111104  
8958978266567596942234755328  
17917956533135193889244691111104  
3583591306627038779137844691111104  
71671826132540775582756892234755328  
143343652265081551655137844691111104  
28668730453016310223311173377664  
5733746090603262044622234755328  
1146749218120652489244691111104  
229349843624130497844691111104  
4586996872482609956892234755328  
91739937449652199137844691111104  
1834798748993043982756892234755328  
36695974979860879655137844691111104  
73391949959721759311173377664  
146783899799443518622234755328  
293567799598887037244691111104  
587135599197774074892234755328  
11742711983955481497844691111104  
23485423967910962956892234755328  
469708479358219259137844691111104  
939416958716438518311173377664  
1878833917432877022234755328  
3757667834865754044622234755328  
7515335669731508089244691111104  
1503067133946301679137844691111104  
30061342678926033582756892234755328  
601226853578520671655137844691111104  
120245370715704134311173377664  
240490741431408268622234755328  
480981482862816537244691111104  
961962965725633074892234755328  
19239259314512661497844691111104  
38478518629025322956892234755328  
769570372580506459137844691111104  
1539140745761012982756892234755328  
30782814915220259655137844691111104  
61565629830440519311173377664  
12313125966088103822234755328  
24626251932176207644691111104  
492525038643524152892234755328  
9850500772870483056892234755328  
197010015457409661137844691111104  
394020030914819322234755328  
788040061829638644622234755328  
157608012365927729137844691111104  
315216024731855451655137844691111104  
63043204946371090223311173377664  
12608640989274218044622234755328  
25217281978548436089244691111104  
504345639570968721779137844691111104  
10086912791419374435782756892234755328  
201738255828387488715697844691111104  
403476511656774977435782756892234755328  
806953023313549955137844691111104  
1613906046627099911173377664  
322781

2025 & 2027 West 17th Street  
Chicago, Illinois 60608

In Progress 2020.05.11

**Proposed New 3-Story 6 Dwelling Unit Residential ±7,750 Sq.Ft. Max.**

**UNIT F (DUPLEX)  
3 BEDROOM - 1,832 SF (BASEMENT + 886 SF (1ST FLR))**

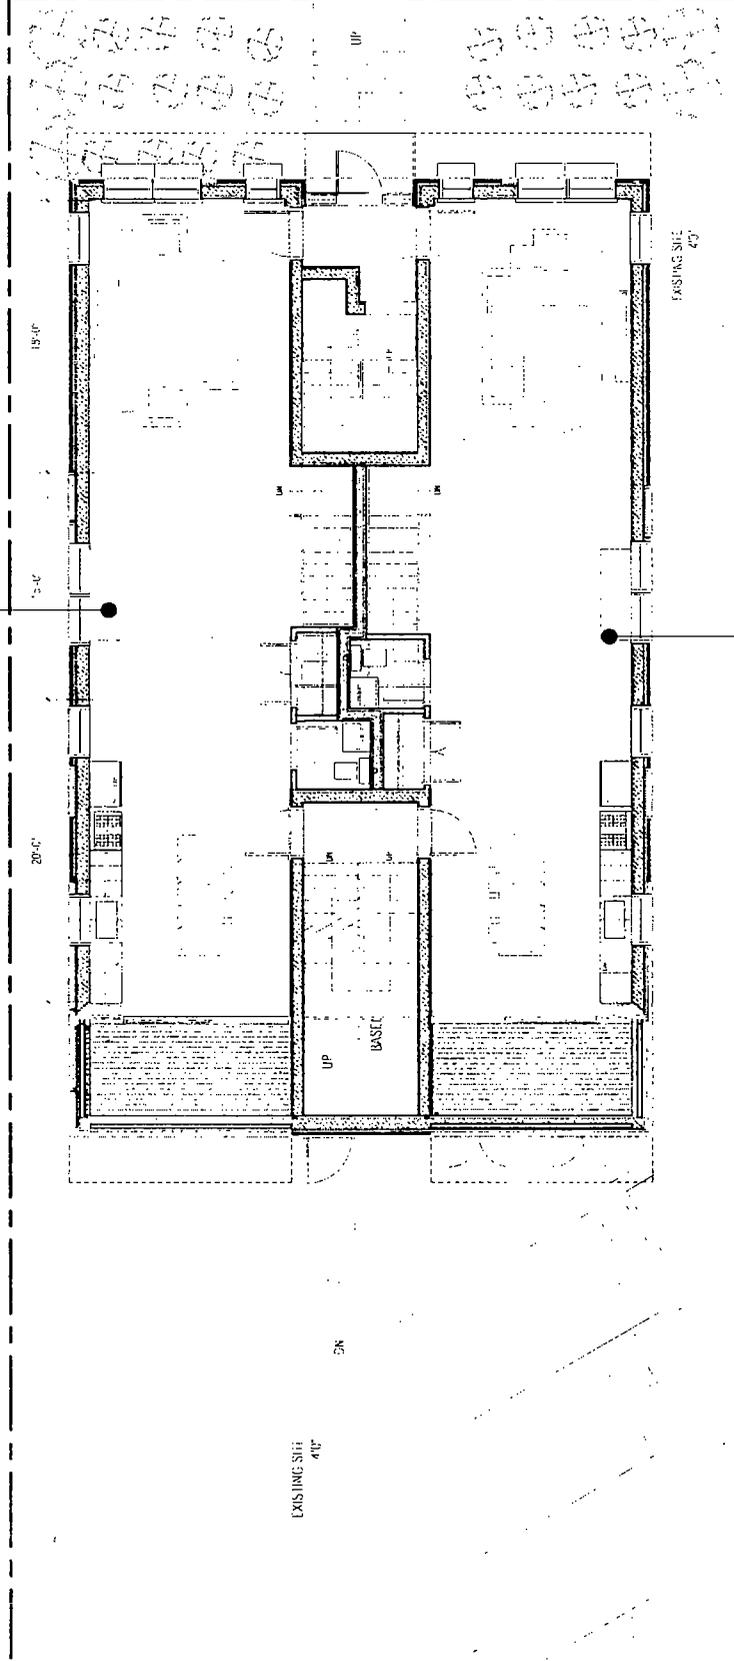

**UNIT E (DUPLEX)  
3 BEDROOM - 1,774 SF (BASEMENT + 886 SF (1ST FLR))**

1 S F I G C R CONCEPT PLAN [2,426GSF]


SCALE 1/8" = 1'-0"

A1.1

2025 & 2027 West 17th Street  
Chicago, Illinois 60608

In Progress 2020.05.11

Proposed New 3-Story 6 Dwelling Unit Residential ±7,750 Sq.Ft. Max.

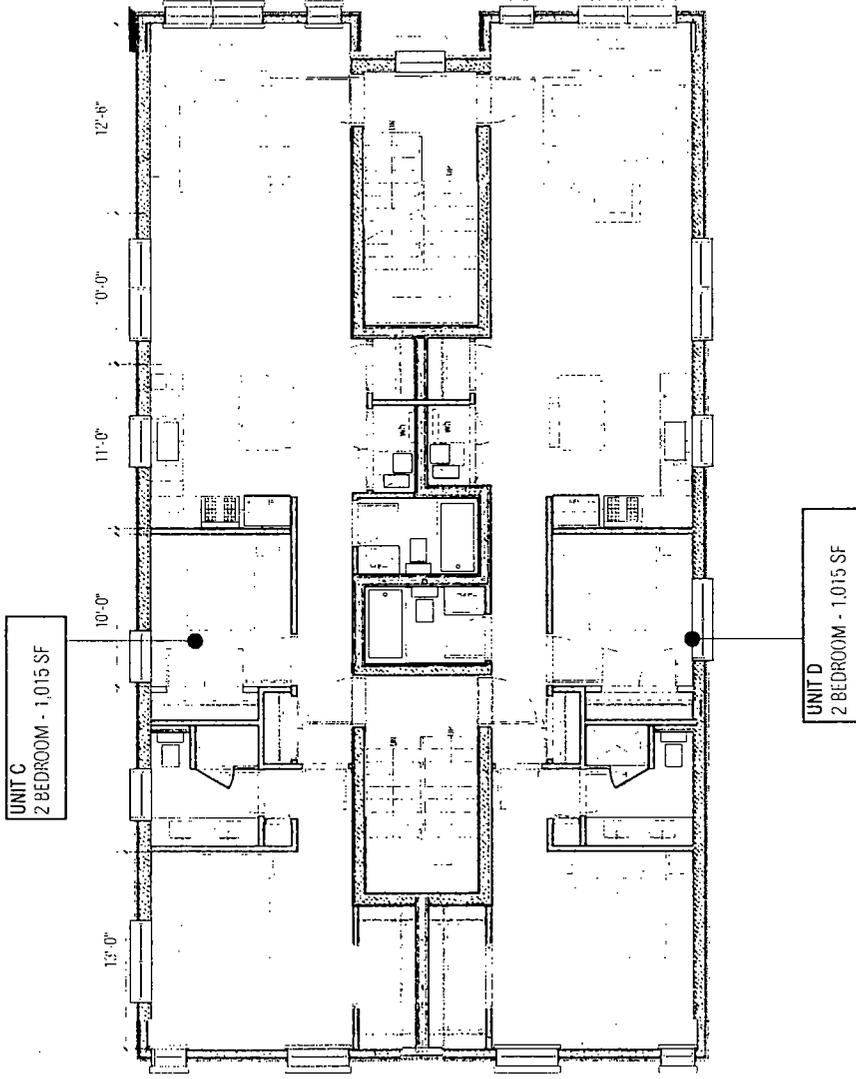

2ND FLOOR CONCEPT PLAN [2,062 GSF]

SCALE 1/8" = 1'-0"




A1.2

2025 & 2027 West 17th Street  
Chicago, Illinois 60606

In Progress 2020.05.11

Proposed New 3-Story 6 Dwelling Unit Residential ±7,750 Sq.Ft. Max.

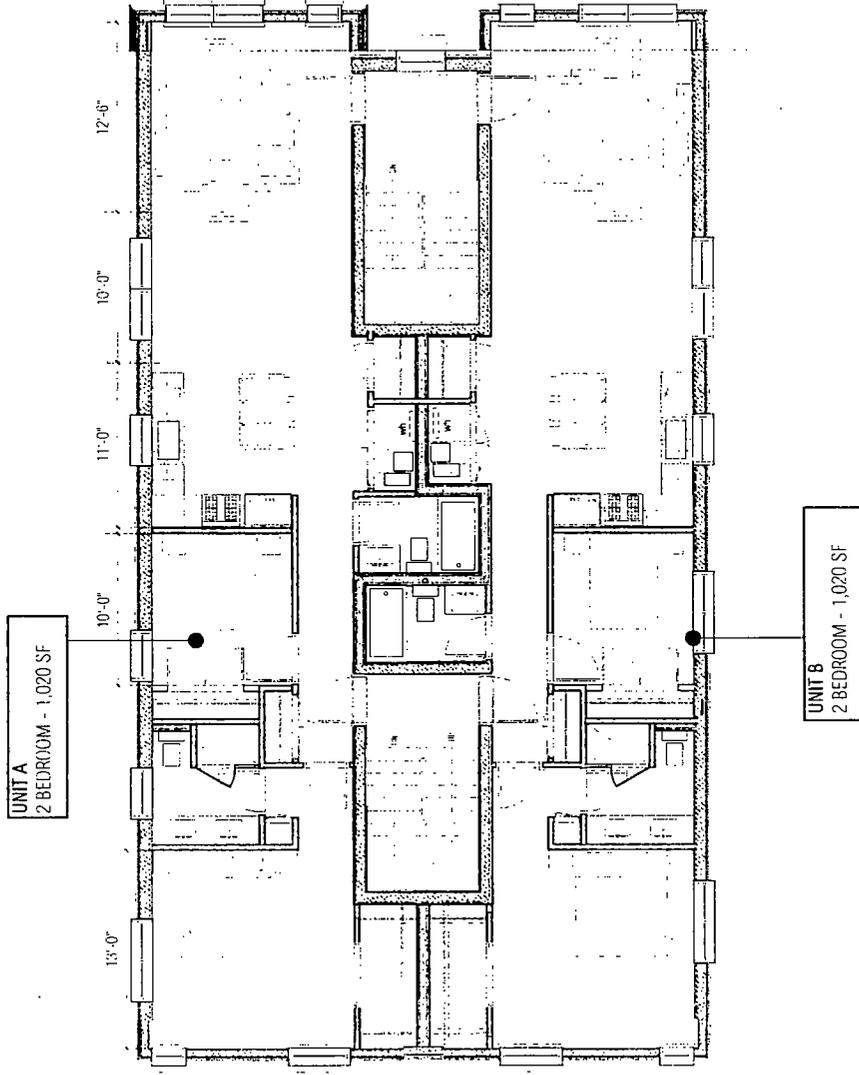

3RD FLOOR CONCEPT PLAN [2,662 G.S.F.]

SCALE 1/8"=1'-0"

A1.3



2025 & 2027 West 17th Street  
Chicago, Illinois 60608

In Progress 2020.05.11

Proposed New 3-Story 6 Dwelling Unit Residential ±7,750 Sq.Ft. Max.

KEYNOTE LEGEND

- 1 M1 - MASONRY 1
- 2 M2 - METAL PANEL

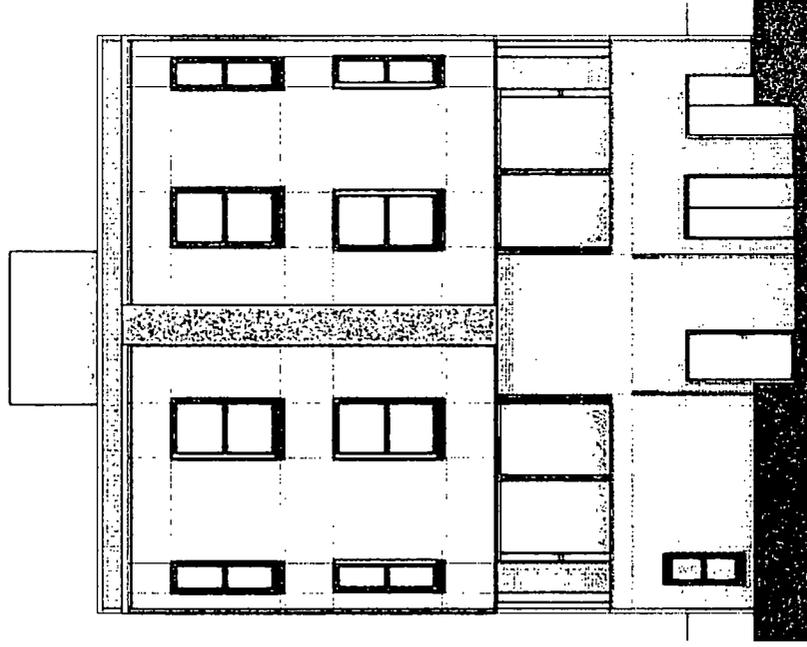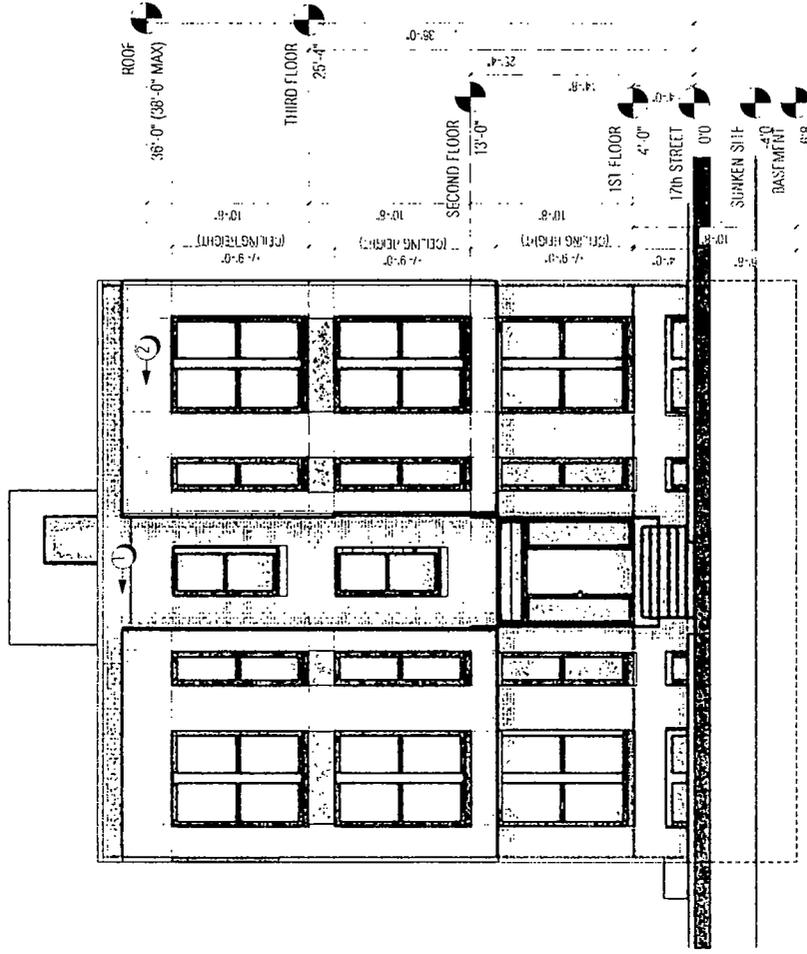

1 NORTH ELEVATION

SCALE: 1/8" = 1'-0"

2 SOUTH ELEVATION


SCALE: 1/8" = 1'-0"

A2.1

2025 & 2027 West 17th Street  
Chicago, Illinois 60608

In Progress 2020.05.11

Proposed New 3-Story 6 Dwelling Unit Residential ±7,750 Sq.Ft. Max.

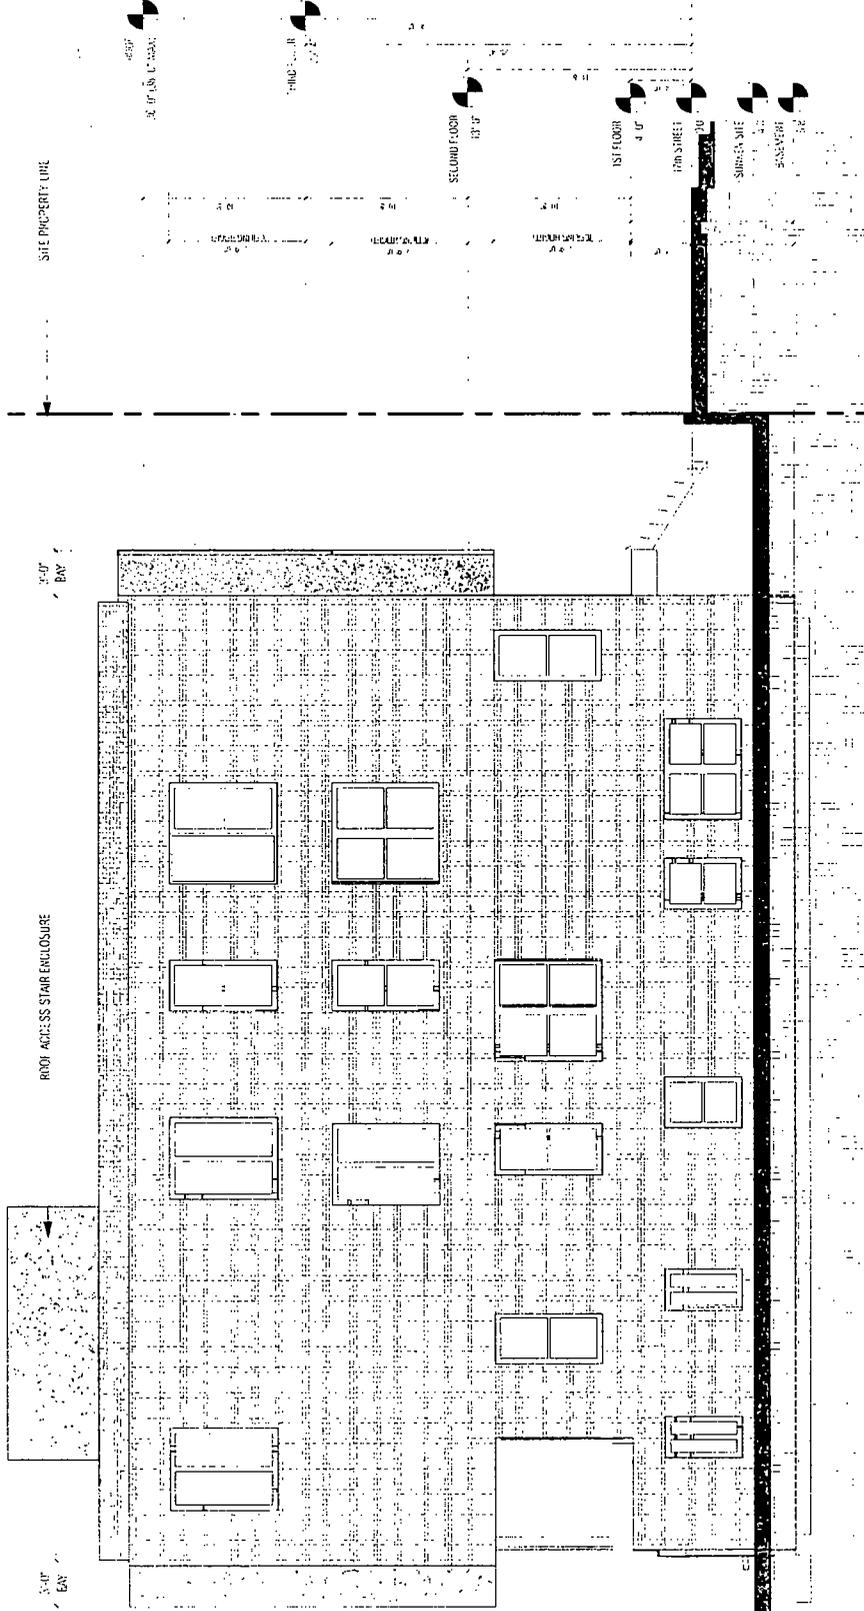

1 EAST ELEVATION


S.C.A. 1 8/11/15

A2.2

2025 & 2027 West 17th Street  
Chicago, Illinois 60608

In Progress 2020.05.11

**Proposed New 3-Story 6 Dwelling Unit Residential ±7,750 Sq.Ft. Max.**

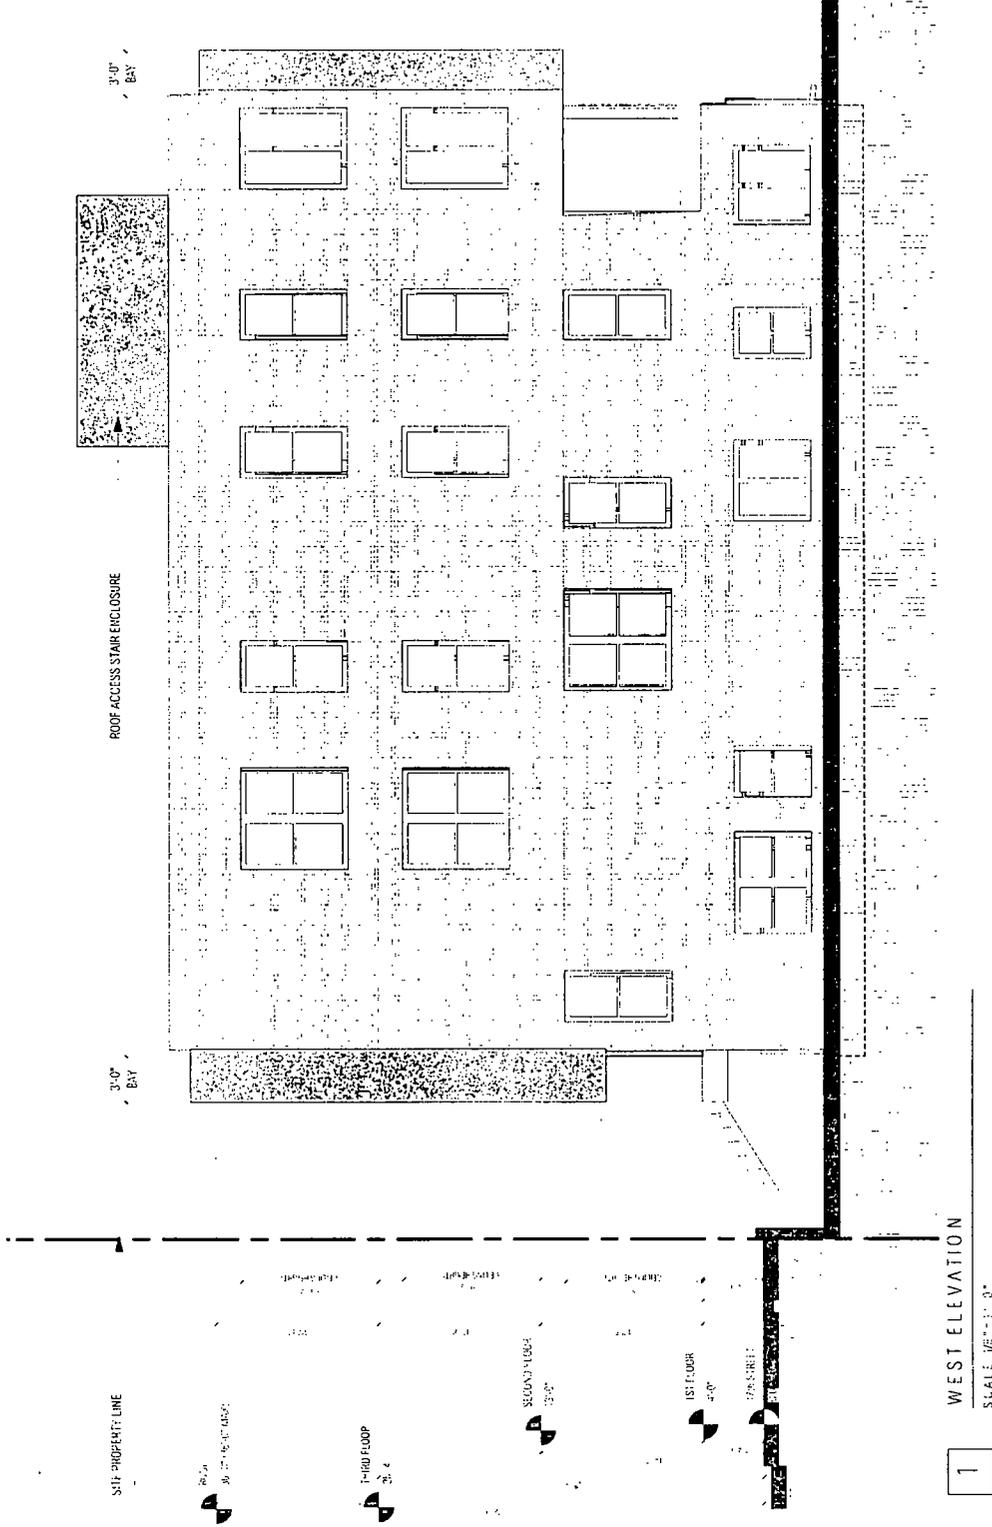


A2.3

1 WEST ELEVATION  
SCALE 1/8" = 1'-0"

© DESIGNBRIDGE (p) 312.421.5885 (web) designbridgeiltd.com 1415 West Grand Avenue Chicago, IL 60642 USA

ARCHITECTURE INTERIOR DESIGN GRAPHIC MEDIA

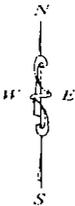

Scale: 1 inch = 20 feet


# Jens K. Doe

Professional Land Surveyors, P.C.  
**PLAT OF SURVEY**

ORDER NO.  
20-0211

LOTS 11 AND 12 IN KORBITZ'S SUBDIVISION OF THE SOUTH 1/2 OF BLOCK 37 IN THE  
SUBDIVISION OF SECTION 19, TOWNSHIP 35 NORTH, RANGE 14, EAST OF THE THIRD  
PRINCIPAL MERIDIAN, IN COOK COUNTY, ILLINOIS

COMMONLY KNOWN AS 2025 W 17TH ST., CHICAGO, ILLINOIS

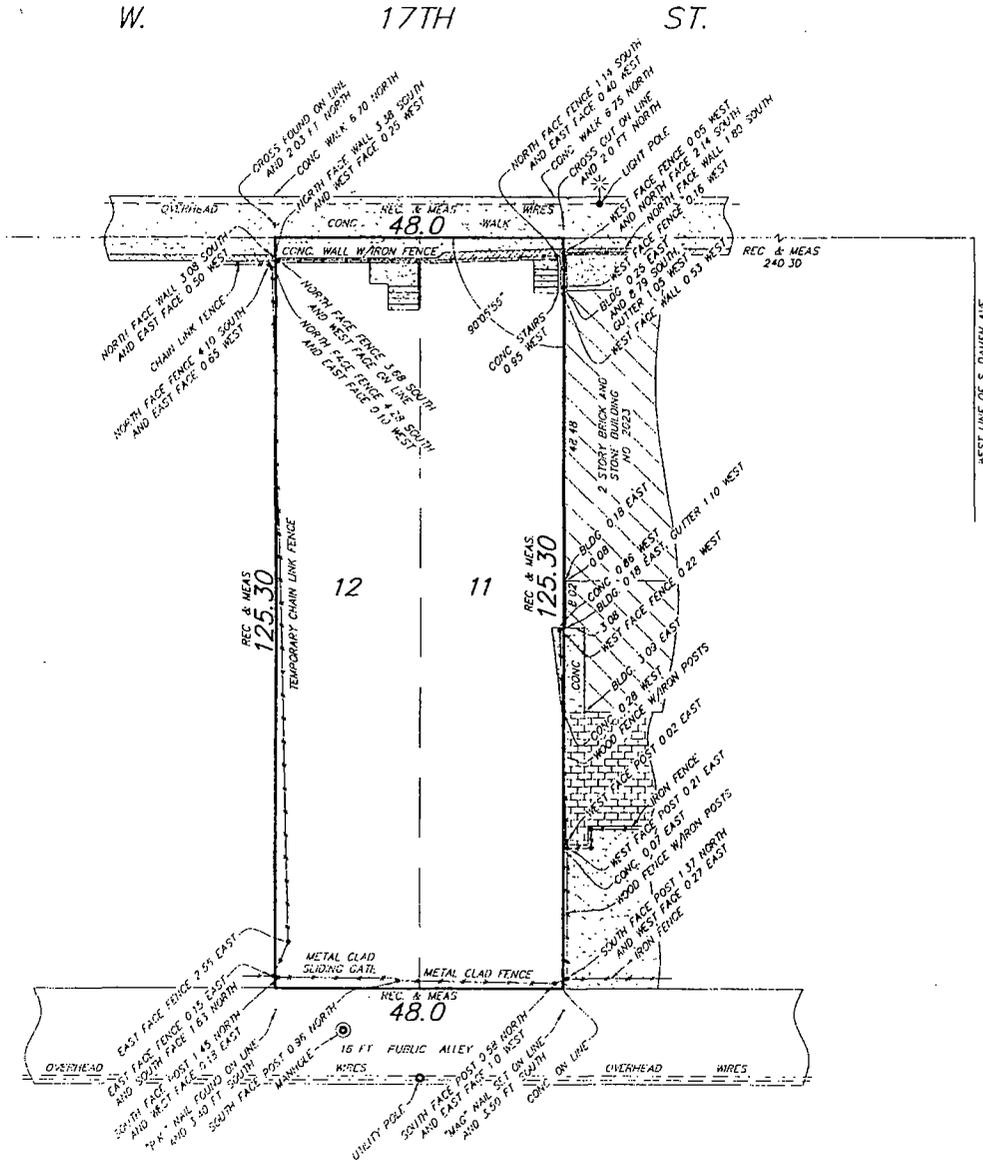

**NOTICE**  
This plat is a reproduction of the original plat of the land survey order placed by the client and for services MUST be compared with the deed for building restrictions refer to your Abstract Deed for Contract  
It is the responsibility of the owner to verify building and zoning regulations and respect any other parties to the same.  
Dimensions shown hereon are in feet and decimal parts thereof.  
Dimensions shown hereon are in feet and decimal parts thereof.  
Field work completion date: May 8, 2020  
ORDERED BY  
**BLACKWOOD GROUP LLC**

State of Illinois )  
County of Cook )  
JENS K. DOE PROFESSIONAL LAND SURVEYORS, P.C., does hereby certify, that a survey has been made under its direction, by an Illinois Professional Land Surveyor of the property described herein and that the (encompass) shown down is a correct representation of said survey.  
Chicago, Illinois, Dated this 8th Day of May, 2020  
This professional service conforms to the current Illinois minimum standards for a boundary survey.  
JENS K. DOE PROFESSIONAL LAND SURVEYORS, P.C.  
KEYVIN DUFFY  
ILLINOIS PROFESSIONAL LAND SURVEYOR  
LICENSE EXPIRATION 11-19-29





6. If the applicant is a legal entity (Corporation, LLC, Partnership, etc.) please provide the names of all owners as disclosed on the Economic Disclosure Statements.

Jose Duarte  
\_\_\_\_\_  
\_\_\_\_\_  
\_\_\_\_\_  
\_\_\_\_\_

7. On what date did the owner acquire legal title to the subject property? 2019

8. Has the present owner previously rezoned this property? If yes, when?  
No.

9. Present Zoning District M1-2 Proposed Zoning District RM-4.5

10. Lot size in square feet (or dimensions) 6,014.4 square feet

11. Current Use of the property vacant lot

12. Reason for rezoning the property to construct a residential building with six dwelling units


13. Describe the proposed use of the property after the rezoning. Indicate the number of dwelling units; number of parking spaces; approximate square footage of any commercial space; and height of the proposed building. (BE SPECIFIC)  
The subject property measures 6,014.4 square feet and is a vacant lot. The Applicant proposes to rezone the property to construct a residential building with six dwelling units and six parking spaces. The proposed height of the building will be 36.0 feet.

14. The Affordable Requirements Ordinance (ARO) requires on-site affordable housing units and/or a financial contribution for residential housing projects with ten or more units that receive a zoning change which, among other triggers, increases the allowable floor area, or, for existing Planned Developments, increases the number of units (see attached fact sheet or visit [www.cityofchicago.org/ARO](http://www.cityofchicago.org/ARO) for more information). Is this project subject to the ARO?

YES \_\_\_\_\_ NO X

COUNTY OF COOK  
STATE OF ILLINOIS

2025 W 17th LLC, being first duly sworn on oath, states that all of the above statements and the statements contained in the documents submitted herewith are true and correct.

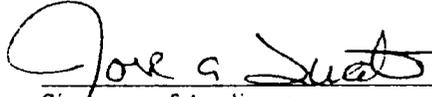

Signature of Applicant

Jose Duarte, Manager

Subscribed and Sworn to before me this

8<sup>th</sup> day of MAY, 2020.



Notary Public



**For Office Use Only**

Date of Introduction: \_\_\_\_\_

File Number: \_\_\_\_\_

Ward: \_\_\_\_\_



May 13, 2020

Honorable Thomas M. Tunney  
Chairman, Committee on Zoning,  
Landmarks & Building Standards  
City Hall  
121 North LaSalle Street, Room 304  
Chicago, Illinois 60602

The undersigned, Tim Nazanin, being first duly sworn on oath, deposes and says the following:

That the undersigned certifies that he has complied with the requirements of Section 17-13-0107 of the Chicago Zoning Ordinance, by sending written notice to such property owners who appear to be the owners, pursuant to the tax records of the Cook County Assessor, of the property within the subject property not solely owned by the applicant, and those of all property within 250 feet in each direction of the lot lines of the subject property, exclusive of public roads, alleys and other public ways, for a total distance limited to 400 feet. Said "written notice" was sent by First Class U.S. Mail, no more than 30 days before filing the application.

The subject property is bounded by:

West 17<sup>th</sup> Street; a line 240.30 feet west of and parallel to South Damen Avenue; the public alley next south of and parallel to West 17<sup>th</sup> Street; and a line 288.30 feet west of and parallel to South Damen Avenue

and has the address of 2025-27 West 17<sup>th</sup> Street, Chicago, Illinois, 60608.


The undersigned certifies that the notice contained the address and description of the property sought to be rezoned; a statement of the intended use of the property; the name and address of the applicant; the name and address of the owner; and a statement that the applicant intends to file the application for a change in zoning on approximately May 13, 2020.

The undersigned certifies that the applicant has made a bona fide effort to determine the addresses of the parties to be notified under Section 17-13-0107 of the Chicago Zoning Ordinance, and that the accompanying list of names and addresses of surrounding property owners within 250 feet of the subject property is a complete list containing the names and addresses of the people required to be served.

By: Tim Nazanin

Subscribed and sworn to before on May 13, 2020.

Notary Public

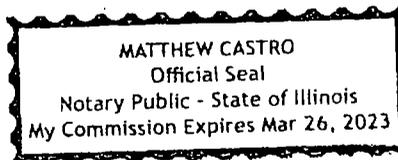



## ACOSTA EZGUR, LLC

1030 West Chicago Avenue, Third Floor ■ Chicago, Illinois 60642 ■ 312-327-3350 o ■ 312-327-3315 f

May 13, 2020

Dear Property Owner:

In accordance with the requirements for an Amendment to the Chicago Zoning Ordinance, specifically Section 17-13-0107, please be informed that on or about May 13, 2020, the undersigned will file an application for a change in zoning from M1-2, Limited Manufacturing/Business Park District to a RM-4.5, Residential Multi-Unit District on behalf of 2025 W 17<sup>th</sup> LLC (the "Applicant") for the property located at 2025-27 West 17<sup>th</sup> Street, Chicago, Illinois, 60608. The property is bounded by:


West 17<sup>th</sup> Street; a line 240.30 feet west of and parallel to South Damen Avenue; the public alley next south of and parallel to West 17<sup>th</sup> Street; and a line 288.30 feet west of and parallel to South Damen Avenue.

The subject property measures 6,014.4 square feet and is a vacant lot. The Applicant proposes to rezone the property to construct a residential building with six dwelling units and six parking spaces. The proposed height of the building will be 36.0 feet.

The Applicant is located at 1535 North Lawndale Avenue, Chicago, Illinois 60651. The Applicant is the Owner of the property. The contact person for this application is Rolando Acosta, 1030 West Chicago Avenue, 3<sup>rd</sup> Floor, Chicago, Illinois 60642. Any questions regarding this notice may be directed to Rolando Acosta at 312-636-6937.

Please note that the applicant is not seeking to rezone or purchase your property. The applicant is required by law to send this notice because you own property within 250 feet of the property to be rezoned.

Sincerely,

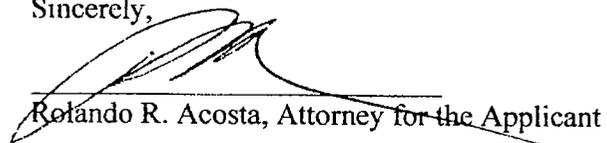

Rolando R. Acosta, Attorney for the Applicant

**CITY OF CHICAGO  
ECONOMIC DISCLOSURE STATEMENT  
AND AFFIDAVIT**

**SECTION I -- GENERAL INFORMATION**

A. Legal name of the Disclosing Party submitting this EDS. Include d/b/a/ if applicable:

2025 W 17th LLC

**Check ONE of the following three boxes:**

Indicate whether the Disclosing Party submitting this EDS is:

1.  the Applicant

OR

2.  a legal entity currently holding, or anticipated to hold within six months after City action on the contract, transaction or other undertaking to which this EDS pertains (referred to below as the "Matter"), a direct or indirect interest in excess of 7.5% in the Applicant. State the Applicant's legal name: \_\_\_\_\_

OR

3.  a legal entity with a direct or indirect right of control of the Applicant (see Section II(B)(1))  
State the legal name of the entity in which the Disclosing Party holds a right of control: \_\_\_\_\_

B. Business address of the Disclosing Party: 1535 North Lawndale Avenue

Chicago, Illinois 60651

C. Telephone: 312-636-6937 Fax: \_\_\_\_\_ Email: rolando@acostaezgur.com

D. Name of contact person: Rolando Acosta

E. Federal Employer Identification No. (if you have one): \_\_\_\_\_

F. Brief description of the Matter to which this EDS pertains. (Include project number and location of property, if applicable):

Rezoning of the property located at 2025-27 West 17th Street.

G. Which City agency or department is requesting this EDS? DPD

If the Matter is a contract being handled by the City's Department of Procurement Services, please complete the following:

Specification # \_\_\_\_\_ and Contract # \_\_\_\_\_

**SECTION II -- DISCLOSURE OF OWNERSHIP INTERESTS**

**A. NATURE OF THE DISCLOSING PARTY**

1. Indicate the nature of the Disclosing Party:

- |   |   |
|---|---|
| <input type="checkbox"/> Person                                   | <input checked="" type="checkbox"/> Limited liability company |
| <input type="checkbox"/> Publicly registered business corporation | <input type="checkbox"/> Limited liability partnership        |
| <input type="checkbox"/> Privately held business corporation      | <input type="checkbox"/> Joint venture                        |
| <input type="checkbox"/> Sole proprietorship                      | <input type="checkbox"/> Not-for-profit corporation           |
| <input type="checkbox"/> General partnership                      | (Is the not-for-profit corporation also a 501(c)(3))?         |
| <input type="checkbox"/> Limited partnership                      | <input type="checkbox"/> Yes <input type="checkbox"/> No      |
| <input type="checkbox"/> Trust                                    | <input type="checkbox"/> Other (please specify)               |
- 

2. For legal entities, the state (or foreign country) of incorporation or organization, if applicable:

Illinois

---

3. For legal entities not organized in the State of Illinois: Has the organization registered to do business in the State of Illinois as a foreign entity?

- Yes       No       Organized in Illinois

**B. IF THE DISCLOSING PARTY IS A LEGAL ENTITY:**

1. List below the full names and titles, if applicable, of: (i) all executive officers and all directors of the entity; (ii) **for not-for-profit corporations**, all members, if any, which are legal entities (if there are no such members, write "no members which are legal entities"); (iii) **for trusts, estates or other similar entities**, the trustee, executor, administrator, or similarly situated party; (iv) **for general or limited partnerships, limited liability companies, limited liability partnerships or joint ventures**, each general partner, managing member, manager or any other person or legal entity that directly or indirectly controls the day-to-day management of the Applicant.

**NOTE:** Each legal entity listed below must submit an EDS on its own behalf.

Name	Title
<u>Jose Duarte</u>	<u>Manager</u>

---

2. Please provide the following information concerning each person or legal entity having a direct or indirect, current or prospective (i.e. within 6 months after City action) beneficial interest (including ownership) in excess of 7.5% of the Applicant. Examples of such an interest include shares in a corporation, partnership interest in a partnership or joint venture, interest of a member or manager in a

limited liability company, or interest of a beneficiary of a trust, estate or other similar entity. If none, state "None."

**NOTE:** Each legal entity listed below may be required to submit an EDS on its own behalf.

Name	Business Address	Percentage Interest in the Applicant
Jose Duarte	1535 North Lawndale Avenue, Chicago, Illinois 60651	100%

**SECTION III -- INCOME OR COMPENSATION TO, OR OWNERSHIP BY, CITY ELECTED OFFICIALS**

Has the Disclosing Party provided any income or compensation to any City elected official during the 12-month period preceding the date of this EDS?  Yes  No

Does the Disclosing Party reasonably expect to provide any income or compensation to any City elected official during the 12-month period following the date of this EDS?  Yes  No

If "yes" to either of the above, please identify below the name(s) of such City elected official(s) and describe such income or compensation:

Does any City elected official or, to the best of the Disclosing Party's knowledge after reasonable inquiry, any City elected official's spouse or domestic partner, have a financial interest (as defined in Chapter 2-156 of the Municipal Code of Chicago ("MCC")) in the Disclosing Party?

Yes  No

If "yes," please identify below the name(s) of such City elected official(s) and/or spouse(s)/domestic partner(s) and describe the financial interest(s).

**SECTION IV -- DISCLOSURE OF SUBCONTRACTORS AND OTHER RETAINED PARTIES**

The Disclosing Party must disclose the name and business address of each subcontractor, attorney, lobbyist (as defined in MCC Chapter 2-156), accountant, consultant and any other person or entity whom the Disclosing Party has retained or expects to retain in connection with the Matter, as well as the nature of the relationship, and the total amount of the fees paid or estimated to be paid. The Disclosing Party is not required to disclose employees who are paid solely through the Disclosing Party's regular payroll. If the Disclosing Party is uncertain whether a disclosure is required under this Section, the Disclosing Party must either ask the City whether disclosure is required or make the disclosure.

Name (indicate whether retained or anticipated to be retained)	Business Address	Relationship to Disclosing Party (subcontractor, attorney, lobbyist, etc.)	Fees (indicate whether paid or estimated.) NOTE: "hourly rate" or "t.b.d." is not an acceptable response.
Rolando Acosta (ret.)	1030 West Chicago Avenue, 3rd Floor, Chicago, Illinois 60642	Attorney	\$5,000 (est)

(Add sheets if necessary)

Check here if the Disclosing Party has not retained, nor expects to retain, any such persons or entities.

## SECTION V -- CERTIFICATIONS

### A. COURT-ORDERED CHILD SUPPORT COMPLIANCE

Under MCC Section 2-92-415, substantial owners of business entities that contract with the City must remain in compliance with their child support obligations throughout the contract's term.

Has any person who directly or indirectly owns 10% or more of the Disclosing Party been declared in arrearage on any child support obligations by any Illinois court of competent jurisdiction?

Yes  No  No person directly or indirectly owns 10% or more of the Disclosing Party.

If "Yes," has the person entered into a court-approved agreement for payment of all support owed and is the person in compliance with that agreement?

Yes  No

### B. FURTHER CERTIFICATIONS

1. [This paragraph 1 applies only if the Matter is a contract being handled by the City's Department of Procurement Services.] In the 5-year period preceding the date of this EDS, neither the Disclosing Party nor any Affiliated Entity [see definition in (5) below] has engaged, in connection with the performance of any public contract, the services of an integrity monitor, independent private sector inspector general, or integrity compliance consultant (i.e., an individual or entity with legal, auditing, investigative, or other similar skills, designated by a public agency to help the agency monitor the activity of specified agency vendors as well as help the vendors reform their business practices so they can be considered for agency contracts in the future, or continue with a contract in progress).

2. The Disclosing Party and its Affiliated Entities are not delinquent in the payment of any fine, fee, tax or other source of indebtedness owed to the City of Chicago, including, but not limited to, water and sewer charges, license fees, parking tickets, property taxes and sales taxes, nor is the Disclosing Party delinquent in the payment of any tax administered by the Illinois Department of Revenue.

3. The Disclosing Party and, if the Disclosing Party is a legal entity, all of those persons or entities identified in Section II(B)(1) of this EDS:

a. are not presently debarred, suspended, proposed for debarment, declared ineligible or voluntarily excluded from any transactions by any federal, state or local unit of government;

b. have not, during the 5 years before the date of this EDS, been convicted of a criminal offense, adjudged guilty, or had a civil judgment rendered against them in connection with: obtaining, attempting to obtain, or performing a public (federal, state or local) transaction or contract under a public transaction; a violation of federal or state antitrust statutes; fraud; embezzlement; theft; forgery; bribery; falsification or destruction of records; making false statements; or receiving stolen property;

c. are not presently indicted for, or criminally or civilly charged by, a governmental entity (federal, state or local) with committing any of the offenses set forth in subparagraph (b) above;

d. have not, during the 5 years before the date of this EDS, had one or more public transactions (federal, state or local) terminated for cause or default; and

e. have not, during the 5 years before the date of this EDS, been convicted, adjudged guilty, or found liable in a civil proceeding, or in any criminal or civil action, including actions concerning environmental violations, instituted by the City or by the federal government, any state, or any other unit of local government.

4. The Disclosing Party understands and shall comply with the applicable requirements of MCC Chapters 2-56 (Inspector General) and 2-156 (Governmental Ethics).

5. Certifications (5), (6) and (7) concern:

- the Disclosing Party;
- any "Contractor" (meaning any contractor or subcontractor used by the Disclosing Party in connection with the Matter, including but not limited to all persons or legal entities disclosed under Section IV, "Disclosure of Subcontractors and Other Retained Parties");
- any "Affiliated Entity" (meaning a person or entity that, directly or indirectly: controls the Disclosing Party, is controlled by the Disclosing Party, or is, with the Disclosing Party, under common control of another person or entity). Indicia of control include, without limitation: interlocking management or ownership; identity of interests among family members, shared facilities and equipment; common use of employees; or organization of a business entity following the ineligibility of a business entity to do business with federal or state or local government, including the City, using substantially the same management, ownership, or principals as the ineligible entity. With respect to Contractors, the term Affiliated Entity means a person or entity that directly or indirectly controls the Contractor, is controlled by it, or, with the Contractor, is under common control of another person or entity;
- any responsible official of the Disclosing Party, any Contractor or any Affiliated Entity or any other official, agent or employee of the Disclosing Party, any Contractor or any Affiliated Entity, acting pursuant to the direction or authorization of a responsible official of the Disclosing Party, any Contractor or any Affiliated Entity (collectively "Agents").

Neither the Disclosing Party, nor any Contractor, nor any Affiliated Entity of either the Disclosing Party or any Contractor, nor any Agents have, during the 5 years before the date of this FDS, or, with respect to a Contractor, an Affiliated Entity, or an Affiliated Entity of a Contractor during the 5 years before the date of such Contractor's or Affiliated Entity's contract or engagement in connection with the Matter:

- a. bribed or attempted to bribe, or been convicted or adjudged guilty of bribery or attempting to bribe, a public officer or employee of the City, the State of Illinois, or any agency of the federal government or of any state or local government in the United States of America, in that officer's or employee's official capacity;
  - b. agreed or colluded with other bidders or prospective bidders, or been a party to any such agreement, or been convicted or adjudged guilty of agreement or collusion among bidders or prospective bidders, in restraint of freedom of competition by agreement to bid a fixed price or otherwise; or
  - c. made an admission of such conduct described in subparagraph (a) or (b) above that is a matter of record, but have not been prosecuted for such conduct; or
  - d. violated the provisions referenced in MCC Subsection 2-92-320(a)(4)(Contracts Requiring a Base Wage); (a)(5)(Debarment Regulations); or (a)(6)(Minimum Wage Ordinance).
6. Neither the Disclosing Party, nor any Affiliated Entity or Contractor, or any of their employees, officials, agents or partners, is barred from contracting with any unit of state or local government as a result of engaging in or being convicted of (1) bid-rigging in violation of 720 ILCS 5/33E-3; (2) bid-rotating in violation of 720 ILCS 5/33E-4; or (3) any similar offense of any state or of the United States of America that contains the same elements as the offense of bid-rigging or bid-rotating.
7. Neither the Disclosing Party nor any Affiliated Entity is listed on a Sanctions List maintained by the United States Department of Commerce, State, or Treasury, or any successor federal agency.
8. [FOR APPLICANT ONLY] (i) Neither the Applicant nor any "controlling person" [see MCC Chapter 1-23, Article I for applicability and defined terms] of the Applicant is currently indicted or charged with, or has admitted guilt of, or has ever been convicted of, or placed under supervision for, any criminal offense involving actual, attempted, or conspiracy to commit bribery, theft, fraud, forgery, perjury, dishonesty or deceit against an officer or employee of the City or any "sister agency"; and (ii) the Applicant understands and acknowledges that compliance with Article I is a continuing requirement for doing business with the City. NOTE: If MCC Chapter 1-23, Article I applies to the Applicant, that Article's permanent compliance timeframe supersedes 5-year compliance timeframes in this Section V.
9. [FOR APPLICANT ONLY] The Applicant and its Affiliated Entities will not use, nor permit their subcontractors to use, any facility listed as having an active exclusion by the U.S. EPA on the federal System for Award Management ("SAM").
10. [FOR APPLICANT ONLY] The Applicant will obtain from any contractors/subcontractors hired or to be hired in connection with the Matter certifications equal in form and substance to those in Certifications (2) and (9) above and will not, without the prior written consent of the City, use any such

contractor/subcontractor that does not provide such certifications or that the Applicant has reason to believe has not provided or cannot provide truthful certifications.

11. If the Disclosing Party is unable to certify to any of the above statements in this Part B (Further Certifications), the Disclosing Party must explain below:

---

---

---

If the letters "NA," the word "None," or no response appears on the lines above, it will be conclusively presumed that the Disclosing Party certified to the above statements.

12. To the best of the Disclosing Party's knowledge after reasonable inquiry, the following is a complete list of all current employees of the Disclosing Party who were, at any time during the 12-month period preceding the date of this EDS, an employee, or elected or appointed official, of the City of Chicago (if none, indicate with "N/A" or "none").

None

---

---

---

13. To the best of the Disclosing Party's knowledge after reasonable inquiry, the following is a complete list of all gifts that the Disclosing Party has given or caused to be given, at any time during the 12-month period preceding the execution date of this EDS, to an employee, or elected or appointed official, of the City of Chicago. For purposes of this statement, a "gift" does not include: (i) anything made generally available to City employees or to the general public, or (ii) food or drink provided in the course of official City business and having a retail value of less than \$25 per recipient, or (iii) a political contribution otherwise duly reported as required by law (if none, indicate with "N/A" or "none"). As to any gift listed below, please also list the name of the City recipient.

None

---

---

---

### C. CERTIFICATION OF STATUS AS FINANCIAL INSTITUTION

1. The Disclosing Party certifies that the Disclosing Party (check one)

is  is not

a "financial institution" as defined in MCC Section 2-32-455(b).

2. If the Disclosing Party IS a financial institution, then the Disclosing Party pledges:

"We are not and will not become a predatory lender as defined in MCC Chapter 2-32. We further pledge that none of our affiliates is, and none of them will become, a predatory lender as defined in MCC Chapter 2-32. We understand that becoming a predatory lender or becoming an affiliate of a predatory lender may result in the loss of the privilege of doing business with the City."

If the Disclosing Party is unable to make this pledge because it or any of its affiliates (as defined in MCC Section 2-32-455(b)) is a predatory lender within the meaning of MCC Chapter 2-32, explain here (attach additional pages if necessary):

---

---

If the letters "NA," the word "None," or no response appears on the lines above, it will be conclusively presumed that the Disclosing Party certified to the above statements.

**D. CERTIFICATION REGARDING FINANCIAL INTEREST IN CITY BUSINESS**

Any words or terms defined in MCC Chapter 2-156 have the same meanings if used in this Part D.

1. In accordance with MCC Section 2-156-110: To the best of the Disclosing Party's knowledge after reasonable inquiry, does any official or employee of the City have a financial interest in his or her own name or in the name of any other person or entity in the Matter?

Yes

No

NOTE: If you checked "Yes" to Item D(1), proceed to Items D(2) and D(3). If you checked "No" to Item D(1), skip Items D(2) and D(3) and proceed to Part E.

2. Unless sold pursuant to a process of competitive bidding, or otherwise permitted, no City elected official or employee shall have a financial interest in his or her own name or in the name of any other person or entity in the purchase of any property that (i) belongs to the City, or (ii) is sold for taxes or assessments, or (iii) is sold by virtue of legal process at the suit of the City (collectively, "City Property Sale"). Compensation for property taken pursuant to the City's eminent domain power does not constitute a financial interest within the meaning of this Part D.

Does the Matter involve a City Property Sale?

Yes

No

3. If you checked "Yes" to Item D(1), provide the names and business addresses of the City officials or employees having such financial interest and identify the nature of the financial interest:

Name	Business Address	Nature of Financial Interest
------	------------------	------------------------------

---

---

---

4. The Disclosing Party further certifies that no prohibited financial interest in the Matter will be acquired by any City official or employee.

E. CERTIFICATION REGARDING SLAVERY ERA BUSINESS

Please check either (1) or (2) below. If the Disclosing Party checks (2), the Disclosing Party must disclose below or in an attachment to this EDS all information required by (2). Failure to comply with these disclosure requirements may make any contract entered into with the City in connection with the Matter voidable by the City.

1. The Disclosing Party verifies that the Disclosing Party has searched any and all records of the Disclosing Party and any and all predecessor entities regarding records of investments or profits from slavery or slaveholder insurance policies during the slavery era (including insurance policies issued to slaveholders that provided coverage for damage to or injury or death of their slaves), and the Disclosing Party has found no such records.

2. The Disclosing Party verifies that, as a result of conducting the search in step (1) above, the Disclosing Party has found records of investments or profits from slavery or slaveholder insurance policies. The Disclosing Party verifies that the following constitutes full disclosure of all such records, including the names of any and all slaves or slaveholders described in those records:

---

---

---

**SECTION VI -- CERTIFICATIONS FOR FEDERALLY FUNDED MATTERS**

**NOTE: If the Matter is federally funded, complete this Section VI. If the Matter is not federally funded, proceed to Section VII. For purposes of this Section VI, tax credits allocated by the City and proceeds of debt obligations of the City are not federal funding.**

A. CERTIFICATION REGARDING LOBBYING

1. List below the names of all persons or entities registered under the federal Lobbying Disclosure Act of 1995, as amended, who have made lobbying contacts on behalf of the Disclosing Party with respect to the Matter: (Add sheets if necessary):

---

---

---

(If no explanation appears or begins on the lines above, or if the letters "NA" or if the word "None" appear, it will be conclusively presumed that the Disclosing Party means that NO persons or entities registered under the Lobbying Disclosure Act of 1995, as amended, have made lobbying contacts on behalf of the Disclosing Party with respect to the Matter.)

2. The Disclosing Party has not spent and will not expend any federally appropriated funds to pay any person or entity listed in paragraph A(1) above for his or her lobbying activities or to pay any person or entity to influence or attempt to influence an officer or employee of any agency, as defined by applicable federal law, a member of Congress, an officer or employee of Congress, or an employee

of a member of Congress, in connection with the award of any federally funded contract, making any federally funded grant or loan, entering into any cooperative agreement, or to extend, continue, renew, amend, or modify any federally funded contract, grant, loan, or cooperative agreement.

3. The Disclosing Party will submit an updated certification at the end of each calendar quarter in which there occurs any event that materially affects the accuracy of the statements and information set forth in paragraphs A(1) and A(2) above.

4. The Disclosing Party certifies that either: (i) it is not an organization described in section 501(c)(4) of the Internal Revenue Code of 1986; or (ii) it is an organization described in section 501(c)(4) of the Internal Revenue Code of 1986 but has not engaged and will not engage in "Lobbying Activities," as that term is defined in the Lobbying Disclosure Act of 1995, as amended.

5. If the Disclosing Party is the Applicant, the Disclosing Party must obtain certifications equal in form and substance to paragraphs A(1) through A(4) above from all subcontractors before it awards any subcontract and the Disclosing Party must maintain all such subcontractors' certifications for the duration of the Matter and must make such certifications promptly available to the City upon request.

## B. CERTIFICATION REGARDING EQUAL EMPLOYMENT OPPORTUNITY

If the Matter is federally funded, federal regulations require the Applicant and all proposed subcontractors to submit the following information with their bids or in writing at the outset of negotiations.

Is the Disclosing Party the Applicant?

Yes

No

If "Yes," answer the three questions below:

1. Have you developed and do you have on file affirmative action programs pursuant to applicable federal regulations? (Sec 41 CFR Part 60-2.)

Yes

No

2. Have you filed with the Joint Reporting Committee, the Director of the Office of Federal Contract Compliance Programs, or the Equal Employment Opportunity Commission all reports due under the applicable filing requirements?

Yes

No

Reports not required

3. Have you participated in any previous contracts or subcontracts subject to the equal opportunity clause?

Yes

No

If you checked "No" to question (1) or (2) above, please provide an explanation:

---

---

## SECTION VII -- FURTHER ACKNOWLEDGMENTS AND CERTIFICATION

The Disclosing Party understands and agrees that:

A. The certifications, disclosures, and acknowledgments contained in this EDS will become part of any contract or other agreement between the Applicant and the City in connection with the Matter, whether procurement, City assistance, or other City action, and are material inducements to the City's execution of any contract or taking other action with respect to the Matter. The Disclosing Party understands that it must comply with all statutes, ordinances, and regulations on which this EDS is based.

B. The City's Governmental Ethics Ordinance, MCC Chapter 2-156, imposes certain duties and obligations on persons or entities seeking City contracts, work, business, or transactions. The full text of this ordinance and a training program is available on line at [www.cityofchicago.org/Ethics](http://www.cityofchicago.org/Ethics), and may also be obtained from the City's Board of Ethics, 740 N. Sedgwick St., Suite 500, Chicago, IL 60610, (312) 744-9660. The Disclosing Party must comply fully with this ordinance.

C. If the City determines that any information provided in this EDS is false, incomplete or inaccurate, any contract or other agreement in connection with which it is submitted may be rescinded or be void or voidable, and the City may pursue any remedies under the contract or agreement (if not rescinded or void), at law, or in equity, including terminating the Disclosing Party's participation in the Matter and/or declining to allow the Disclosing Party to participate in other City transactions. Remedies at law for a false statement of material fact may include incarceration and an award to the City of treble damages.

D. It is the City's policy to make this document available to the public on its Internet site and/or upon request. Some or all of the information provided in, and appended to, this EDS may be made publicly available on the Internet, in response to a Freedom of Information Act request, or otherwise. By completing and signing this EDS, the Disclosing Party waives and releases any possible rights or claims which it may have against the City in connection with the public release of information contained in this EDS and also authorizes the City to verify the accuracy of any information submitted in this EDS.

E. The information provided in this EDS must be kept current. In the event of changes, the Disclosing Party must supplement this EDS up to the time the City takes action on the Matter. If the Matter is a contract being handled by the City's Department of Procurement Services, the Disclosing Party must update this EDS as the contract requires. **NOTE:** With respect to Matters subject to MCC Chapter 1-23, Article I (imposing **PERMANENT INELIGIBILITY** for certain specified offenses), the information provided herein regarding eligibility must be kept current for a longer period, as required by MCC Chapter 1-23 and Section 2-154-020.

**CERTIFICATION**

Under penalty of perjury, the person signing below: (1) warrants that he/she is authorized to execute this EDS, and all applicable Appendices, on behalf of the Disclosing Party, and (2) warrants that all certifications and statements contained in this EDS, and all applicable Appendices, are true, accurate and complete as of the date furnished to the City.

2015 W 27th LLC  
(Print or type exact legal name of Disclosing Party)

By Jose C Duarte  
(Sign here)

Jose Duarte  
(Print or type name of person signing)


Manager  
(Print or type title of person signing)

Signed and sworn to before me on (date) May 8, 2020.

at    , Cook County, Illinois (state).

Arisbel Soto  
Notary Public

Commission expires: April 21, 2023

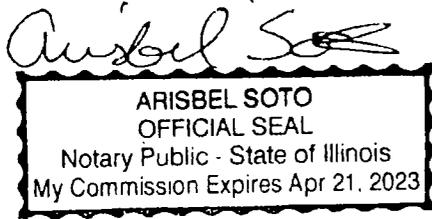

**CITY OF CHICAGO  
ECONOMIC DISCLOSURE STATEMENT AND AFFIDAVIT  
APPENDIX A**

**FAMILIAL RELATIONSHIPS WITH ELECTED CITY OFFICIALS  
AND DEPARTMENT HEADS**

**This Appendix is to be completed only by (a) the Applicant, and (b) any legal entity which has a direct ownership interest in the Applicant exceeding 7.5%. It is not to be completed by any legal entity which has only an indirect ownership interest in the Applicant.**

Under MCC Section 2-154-015, the Disclosing Party must disclose whether such Disclosing Party or any "Applicable Party" or any Spouse or Domestic Partner thereof currently has a "familial relationship" with any elected city official or department head. A "familial relationship" exists if, as of the date this EDS is signed, the Disclosing Party or any "Applicable Party" or any Spouse or Domestic Partner thereof is related to the mayor, any alderman, the city clerk, the city treasurer or any city department head as spouse or domestic partner or as any of the following, whether by blood or adoption: parent, child, brother or sister, aunt or uncle, niece or nephew, grandparent, grandchild, father-in-law, mother-in-law, son-in-law, daughter-in-law, stepfather or stepmother, stepson or stepdaughter, stepbrother or stepsister or half-brother or half-sister.

"Applicable Party" means (1) all executive officers of the Disclosing Party listed in Section II.B.1.a., if the Disclosing Party is a corporation; all partners of the Disclosing Party, if the Disclosing Party is a general partnership; all general partners and limited partners of the Disclosing Party, if the Disclosing Party is a limited partnership; all managers, managing members and members of the Disclosing Party, if the Disclosing Party is a limited liability company; (2) all principal officers of the Disclosing Party; and (3) any person having more than a 7.5% ownership interest in the Disclosing Party. "Principal officers" means the president, chief operating officer, executive director, chief financial officer, treasurer or secretary of a legal entity or any person exercising similar authority.

Does the Disclosing Party or any "Applicable Party" or any Spouse or Domestic Partner thereof currently have a "familial relationship" with an elected city official or department head?

Yes

No

If yes, please identify below (1) the name and title of such person, (2) the name of the legal entity to which such person is connected; (3) the name and title of the elected city official or department head to whom such person has a familial relationship, and (4) the precise nature of such familial relationship.

---

---

---

**CITY OF CHICAGO  
ECONOMIC DISCLOSURE STATEMENT AND AFFIDAVIT  
APPENDIX B**

**BUILDING CODE SCOFFLAW/PROBLEM LANDLORD CERTIFICATION**

This Appendix is to be completed only by (a) the Applicant, and (b) any legal entity which has a direct ownership interest in the Applicant exceeding 7.5% (an "Owner"). It is not to be completed by any legal entity which has only an indirect ownership interest in the Applicant.

1. Pursuant to MCC Section 2-154-010, is the Applicant or any Owner identified as a building code scofflaw or problem landlord pursuant to MCC Section 2-92-416?

Yes                       No

2. If the Applicant is a legal entity publicly traded on any exchange, is any officer or director of the Applicant identified as a building code scofflaw or problem landlord pursuant to MCC Section 2-92-416?

Yes                       No                       The Applicant is not publicly traded on any exchange.

3. If yes to (1) or (2) above, please identify below the name of each person or legal entity identified as a building code scofflaw or problem landlord and the address of each building or buildings to which the pertinent code violations apply.

---

---

---

**CITY OF CHICAGO  
ECONOMIC DISCLOSURE STATEMENT AND AFFIDAVIT  
APPENDIX C**

**PROHIBITION ON WAGE & SALARY HISTORY SCREENING - CERTIFICATION**

This Appendix is to be completed only by an Applicant that is completing this EDS as a “contractor” as defined in MCC Section 2-92-385. That section, which should be consulted ([www.amlegal.com](http://www.amlegal.com)), generally covers a party to any agreement pursuant to which they: (i) receive City of Chicago funds in consideration for services, work or goods provided (including for legal or other professional services), or (ii) pay the City money for a license, grant or concession allowing them to conduct a business on City premises.

On behalf of an Applicant that is a contractor pursuant to MCC Section 2-92-385, I hereby certify that the Applicant is in compliance with MCC Section 2-92-385(b)(1) and (2), which prohibit: (i) screening job applicants based on their wage or salary history, or (ii) seeking job applicants’ wage or salary history from current or former employers. I also certify that the Applicant has adopted a policy that includes those prohibitions.

Yes

No

N/A – I am not an Applicant that is a “contractor” as defined in MCC Section 2-92-385.

This certification shall serve as the affidavit required by MCC Section 2-92-385(c)(1).

If you checked “no” to the above, please explain.

---

---

---