



# City of Chicago



O2019-7357

Office of the City Clerk

## Document Tracking Sheet

<b>Meeting Date:</b>	9/18/2019
<b>Sponsor(s):</b>	King (4)
<b>Type:</b>	Ordinance
<b>Title:</b>	Grant(s) of privilege in public way for Commonwealth Edison - occupation of space (card reader)
<b>Committee(s) Assignment:</b>	Committee on Transportation and Public Way

ORDINANCE  
COMMONWEALTH EDISON  
Acct. No. 31274 - 32  
Permit No. 1141502

*Be It Ordained by the City Council of the City of Chicago:*

SECTION 1. Permission and authority are hereby given and granted to COMMONWEALTH EDISON, upon the terms and subject to the conditions of this ordinance to construct, install, maintain and use one (1) Occupation of Space(s) (Card Reader) on the public right-of-way adjacent to its premises known as 743 E. 50th Pl..

Said Occupation of Space(s) (Card Reader) at E. 50th Place measure(s):  
One (1) at two (2) feet in length, and five (5) feet in width for a total of ten (10) square feet.

The location of said privilege shall be as shown on prints kept on file with the Department of Business Affairs and Consumer Protection and the Office of the City Clerk.

Said privilege shall be constructed in accordance with plans and specifications approved by the Department of Planning and Development, Department of Transportation (Division of Project Development), and Department of Transportation (Office of Underground Coordination).

This grant of privilege in the public way shall be subject to the provisions of Section 10-28-015 and all other required provisions of the Municipal Code of Chicago.


The grantee shall pay to the City of Chicago as compensation for the privilege #1141502 herein granted the sum of seventy-five (\$75.00) per annum in advance.


A 25% penalty will be added for payments received after due date.

The permit holder agrees to hold the City of Chicago harmless for any damage, relocation or replacement costs associated with damage, relocation or removal of private property caused by the City performing work in the public way.

Authority herein given and granted for a period of five (5) years from and after Date of Passage.

Alderman \_\_\_\_\_

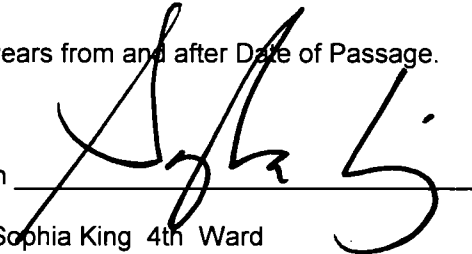  
Sophia King 4th Ward

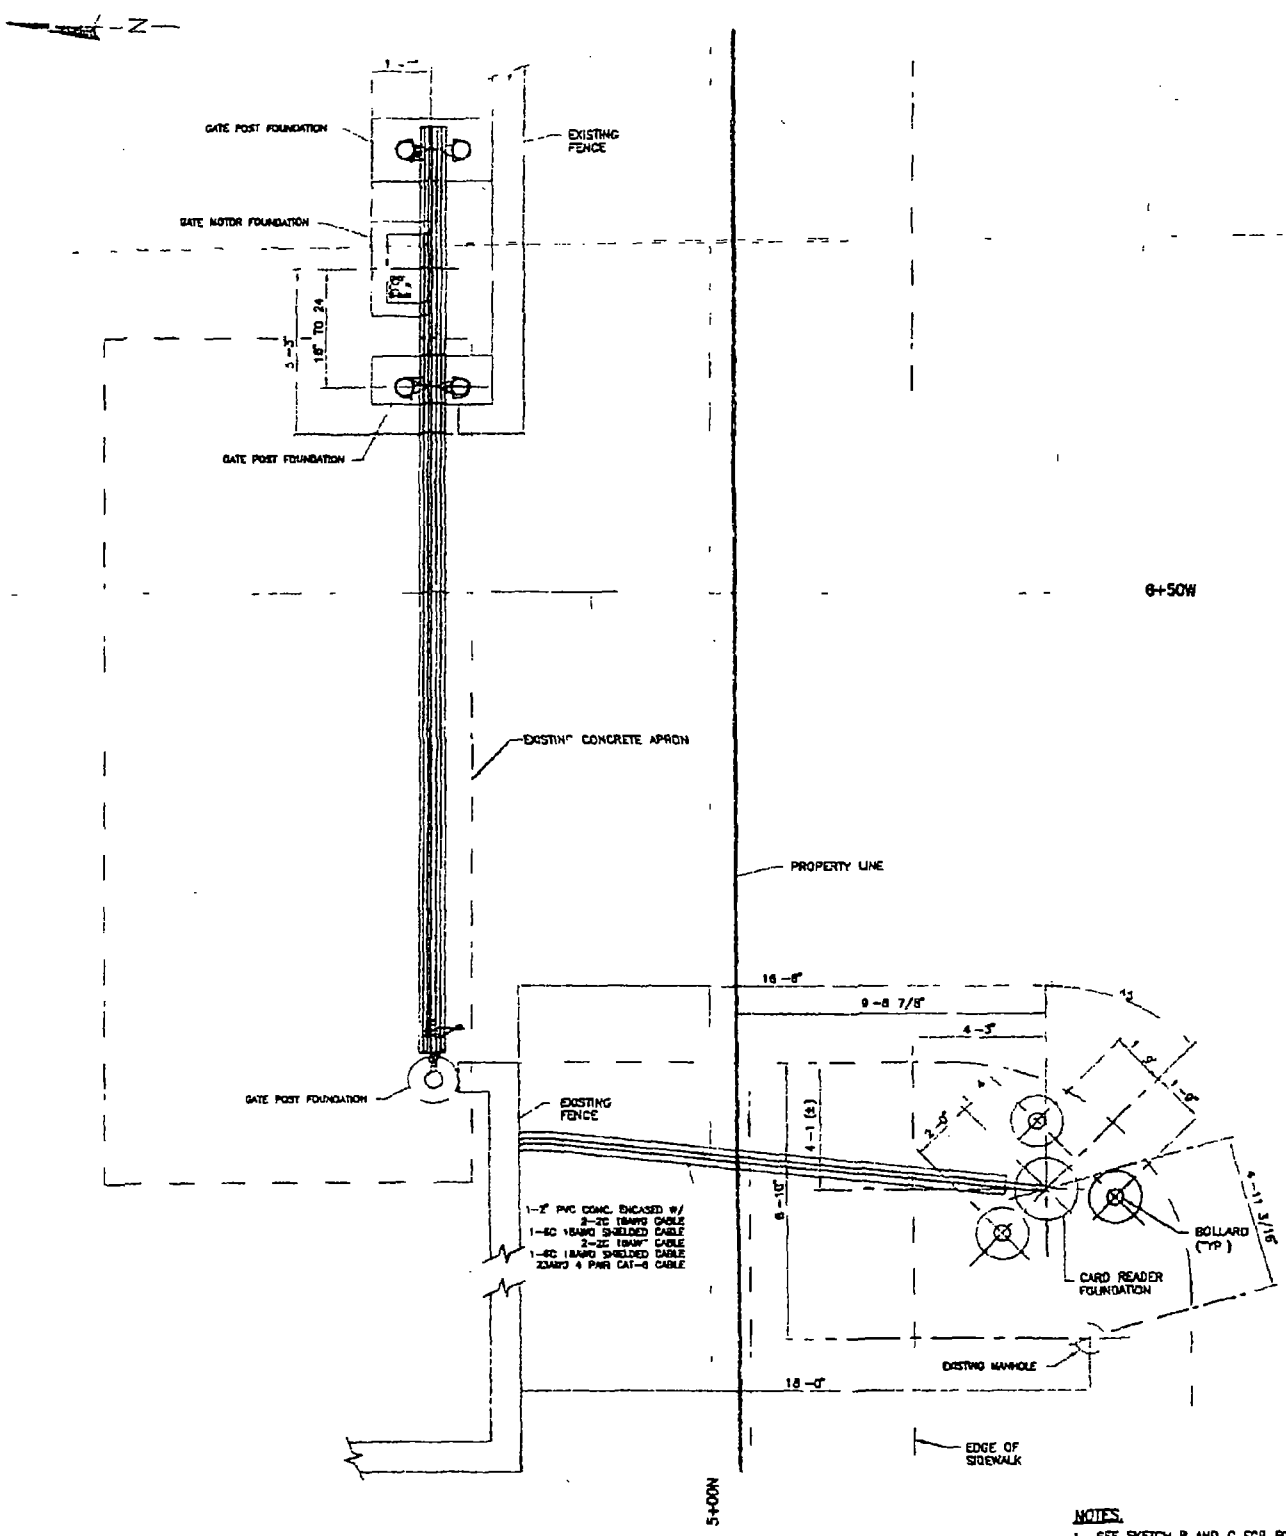

ComEd TSS 174 -  
 743 E 50th  
 Chicago IL 60615

NOTES:  
 1. SEE SKETCH B AND C FOR FOUNDATION AND DEVICE DETAILS

CARD READER POST AND BOLLARDS  
 SKETCH A  
 SCALE 3/16" = 1'-0"



**09/18/2019**

**Alderman Sophia King**  
Ward # 04  
City of Chicago  
City Hall, Room 305  
121 North LaSalle Street  
Chicago, Illinois 60602

Re: An ordinance to use and maintain a portion of the public right-of-way for **one (1) occupation of space(s)** for **COMMONWEALTH EDISON**, adjacent to the premises known as **743 E. 50th Pl.**

**Dear Alderman Sophia King:**

The applicant referenced above has requested the use of the public right-of-way for a **occupation of space(s)**. An ordinance has been prepared by the Department of Business Affairs and Consumer Protection – Small Business Center - Public Way Use Unit for presentation to the City Council. Because this request was made for properties located in your ward, as approved by you as per the attached, I respectfully request that you introduce the attached ordinance at the next City Council meeting.

If you have any questions regarding this ordinance, please contact Anthony Bertuca at (312) 744-5506.

**Department of Business Affairs and Consumer Protection**