



# Office of the City Clerk



O2012-6054

Office of the City Clerk

## City Council Document Tracking Sheet

<b>Meeting Date:</b>	9/12/2012
<b>Sponsor(s):</b>	Hairston, Leslie A. (5)
<b>Type:</b>	Ordinance
<b>Title:</b>	Grant(s) of privilege in public way for University of Chicago, The - 5620-5640 S Drexel Ave
<b>Committee(s) Assignment:</b>	Committee on Transportation and Public Way

ORDINANCE  
UNIVERSITY OF CHICAGO  
Acct. No. 43697 - 70  
Permit No. 1099212

*Be It Ordained by the City Council of the City of Chicago:*

SECTION 1. Permission and authority are hereby given and granted to UNIVERSITY OF CHICAGO, upon the terms and subject to the conditions of this ordinance to maintain and use, as now constructed, three (3) utility Tunnels under the public right-of-way adjacent to its premises known as 5620-40 S. Drexel Ave.. Said utility tunnels shall be described as follows;

Under and along alley east of South Drexel Avenue, said utility tunnel shall measure sixteen (16) feet in length and twenty-two (22) feet in width.

Under and along South Drexel Avenue, said utility tunnel shall measure seventy-six (76) feet in length and sixteen (16) feet in width.

Under and along alley west of South Drexel Avenue, said utility tunnel shall measure sixteen (16) feet in length and twenty-two (22) feet in width.

All three (3) existing utility tunnels connect, starting with public alley east of South Drexel Avenue to South Drexel Avenue to public alley west of South Drexel Avenue.

Existing utility tunnels are thirty-five (35) feet below grade level and twenty (20) feet in height.

The location of said privilege shall be as shown on prints kept on file with the Department of Business Affairs and Consumer Protection and the Office of the City Clerk.

Said privilege shall be constructed in accordance with plans and specifications approved by the Department of Planning and Development and Department of Transportation (Office of Underground Coordination).

This grant of privilege in the public way shall be subject to the provisions of Section 10-28-015 and all other required provisions of the Municipal Code of Chicago.

The grantee shall pay to the City of Chicago as compensation for the privilege #1099212 herein granted the sum of one thousand two hundred (\$1,200.00) per annum in advance.


A 25% penalty will be added for payments received after due date.

The permit holder agrees to hold the City of Chicago harmless for any damage, relocation or replacement costs associated with damage, relocation or removal of private property caused by the City performing work in the public way.

Authority herein given and granted for a period of five (5) years from and after 10/04/2011.

Alderman

  
Leslie Hairston 5th Ward

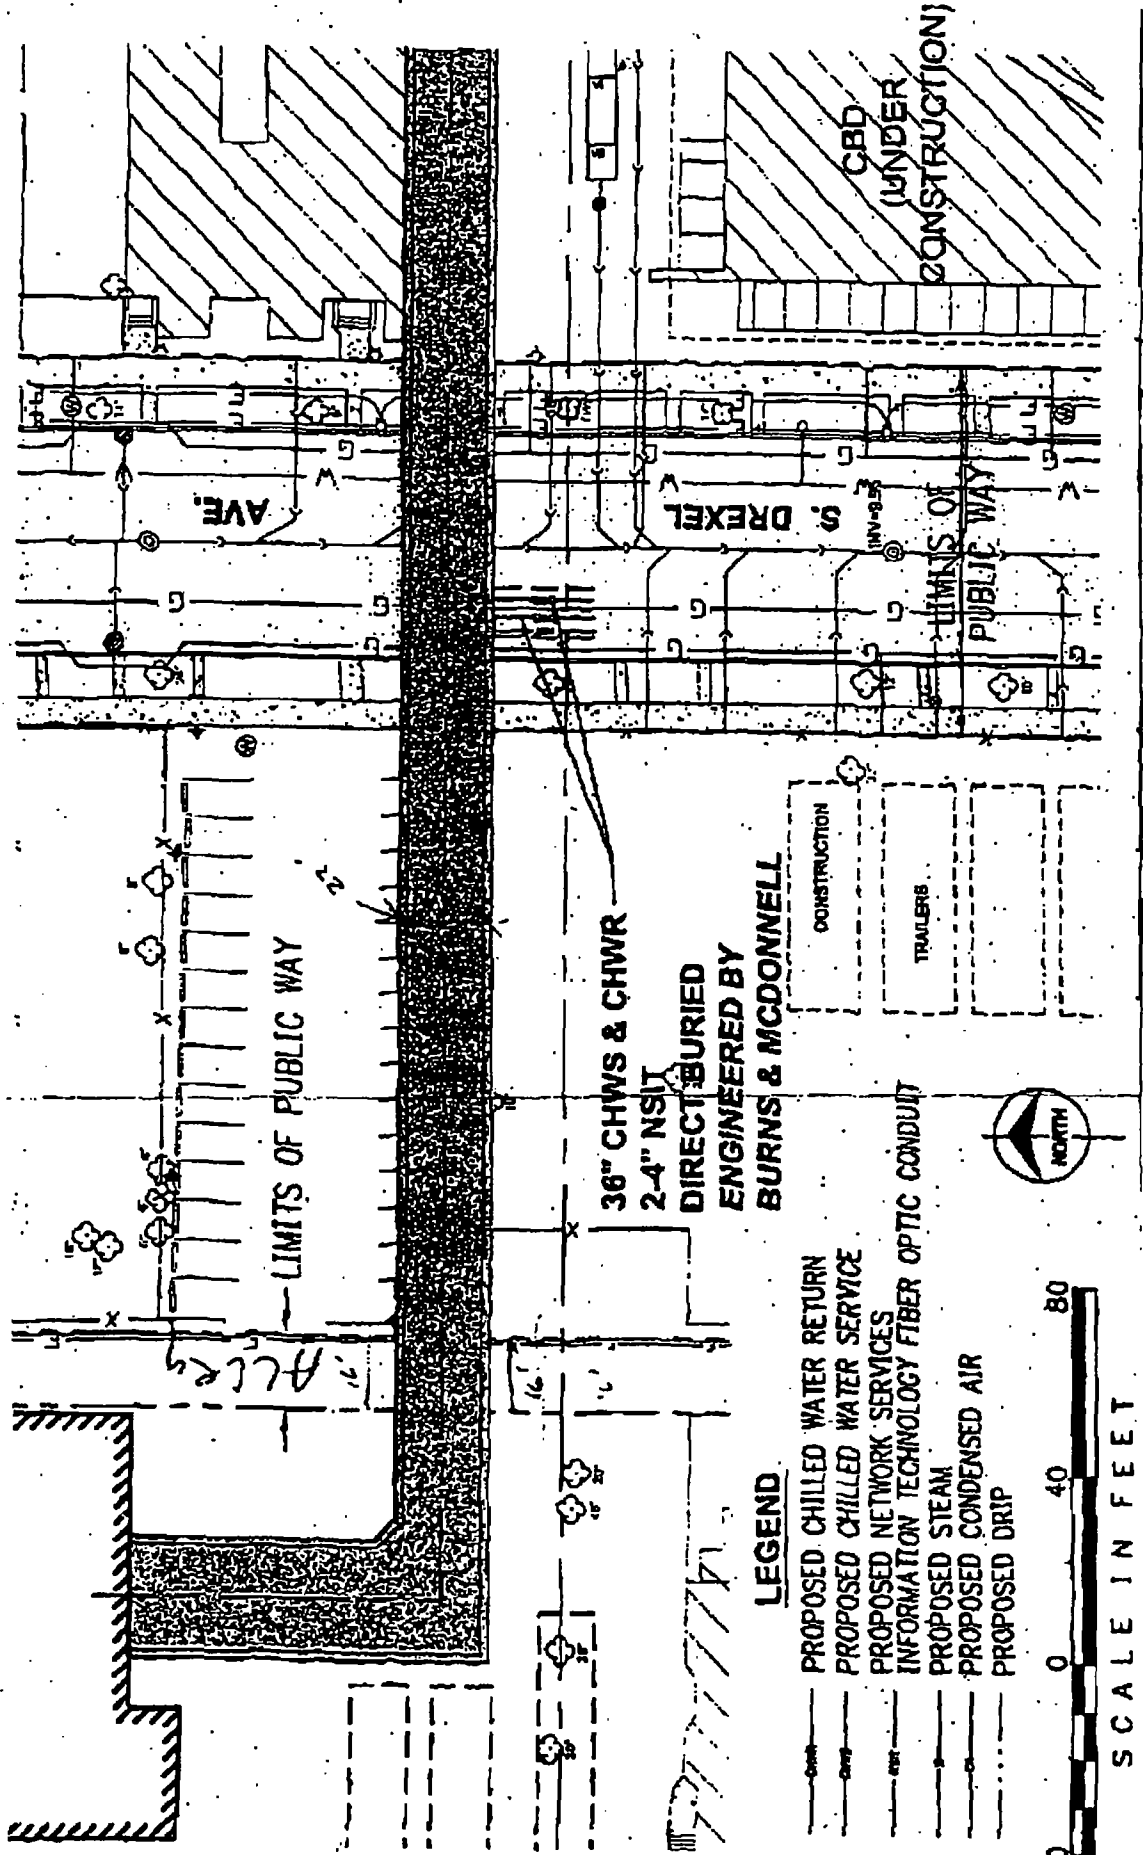

**LEGEND**


- PROPOSED CHILLED WATER RETURN
- PROPOSED CHILLED WATER SERVICE
- PROPOSED NETWORK SERVICES
- INFORMATION TECHNOLOGY FIBER OPTIC CONDUIT
- PROPOSED STEAM
- PROPOSED CONDENSED AIR
- PROPOSED DRIP



SCALE IN FEET



36" CHWS & CHWR  
 2-4" NSIT  
 DIRECT BURIED BY  
 ENGINEERED BY  
 BURNS & MCDONNELL

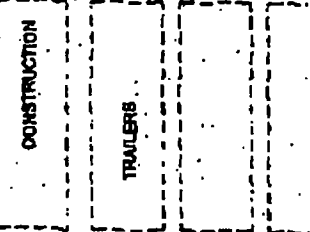

CBD  
 (UNDER  
 CONSTRUCTION)

AVE.

S. DREXEL

LIMITS OF  
 PUBLIC WAY

LIMITS OF PUBLIC WAY

ALLEY