



City of Chicago



O2019-8348

Office of the City Clerk Document Tracking Sheet

Meeting Date:	10/16/2019
Sponsor(s):	Reilly (42)
Type:	Ordinance
Title:	Canopy(s) for CCA MDA II LLC
Committee(s) Assignment:	Committee on Transportation and Public Way

ORDINANCE
CCA MDA II LLC
Acct. No. 462669 - 1
Permit No. 1142241

Be It Ordained by the City Council of the City of Chicago:

SECTION 1. Permission and authority are hereby given and granted to CCA MDA II LLC, upon the terms and subject to the conditions of this ordinance to construct, install, maintain and use one (1) Canopy(s) projecting over the public right-of-way adjacent to its premises known as 60 E. Benton Pl..

Said Canopy(s) at E. Benton measure(s):

One (1) at twenty-six point seven nine (26.79) feet in length, and point seven five (.75) feet in width for a total of twenty point zero nine (20.09) square feet.

The location of said privilege shall be as shown on prints kept on file with the Department of Business Affairs and Consumer Protection and the Office of the City Clerk.

Said privilege shall be constructed in accordance with plans and specifications approved by the Zoning Department - Signs.

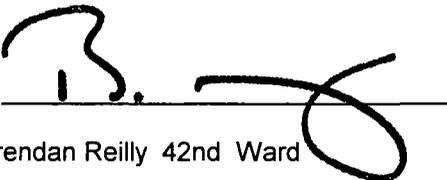
This grant of privilege in the public way shall be subject to the provisions of Section 10-28-015 and all other required provisions of the Municipal Code of Chicago.

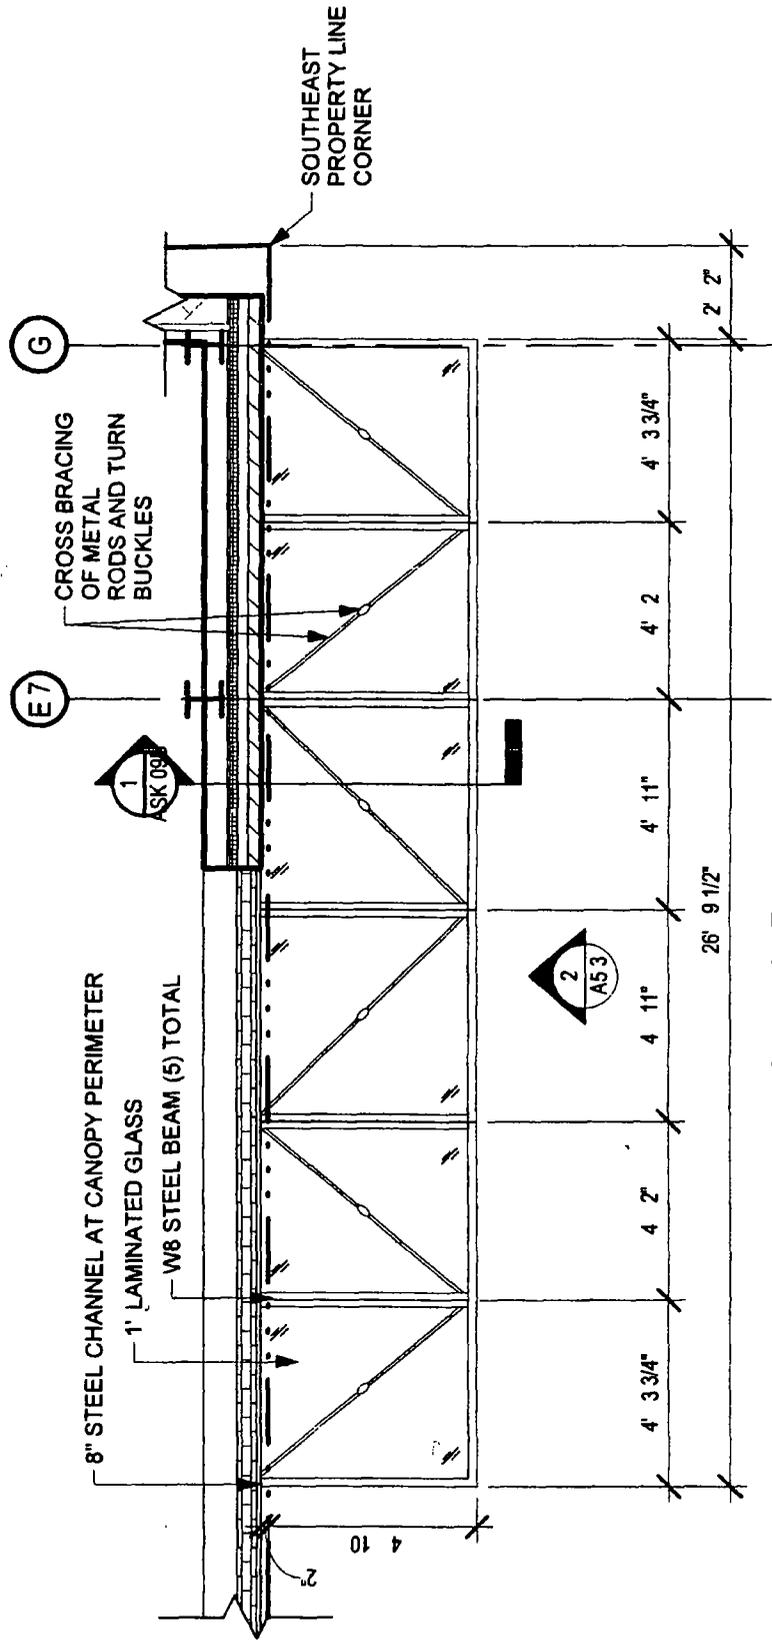
The grantee shall pay to the City of Chicago as compensation for the privilege #1142241 herein granted the sum of fifty-one dollars and seventy-nine cents (\$51.79) per annum in advance.

A 25% penalty will be added for payments received after due date.

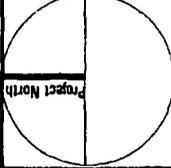
The permit holder agrees to hold the City of Chicago harmless for any damage, relocation or replacement costs associated with damage, relocation or removal of private property caused by the City performing work in the public way.

Authority herein given and granted for a period of five (5) years from and after Date of Passage.

Alderman 
Brendan Reilly 42nd Ward



1 CANOPY PLAN
SCALE 1/4" = 1' 0"

	SCALE	DRAWING	SK #
	1/4" = 1' 0"	RIGHT OF WAY CANOPY PLAN	ASK 09A
DATE		06/27/19	
<p>MDA II</p> <p><small>PLANS AND ALL SPECIFICATIONS ARE SUBJECT TO REVIEW AND CHANGE AS DEEMED NECESSARY OR APPROVED BY MILLER, ARCHITECT, OR AS REQUIRED BY LAW</small></p>			
 <p>HARTSHORNE PLUNKARD ARCHITECTURE</p> <p>232 NORTH CARPENTER STREET CHICAGO, IL 60617 312.278.4488 HPAARCHITECTURE.COM</p>			