



Office of the City Clerk



O2012-7403

Office of the City Clerk

City Council Document Tracking Sheet

Meeting Date:	10/31/2012
Sponsor(s):	Reilly, Brendan (42)
Type:	Ordinance
Title:	Canopy(s) for Virgin Hotel Chicago
Committee(s) Assignment:	Committee on Transportation and Public Way

ORDINANCE
VIRGIN HOTEL CHICAGO
Acct. No. 375164 - 1
Permit No. 1102717

Be It Ordained by the City Council of the City of Chicago:

SECTION 1. Permission and authority are hereby given and granted to VIRGIN HOTEL CHICAGO, upon the terms and subject to the conditions of this ordinance to construct, install, maintain and use one (1) Canopy(s) projecting over the public right-of-way adjacent to its premises known as 203 N. Wabash Ave..

Said Canopy(s) at N. Wabash measure(s):

One (1) at twenty-two (22) feet in length, and fifteen (15) feet in width for a total of three hundred thirty (330) square feet.

The location of said privilege shall be as shown on prints kept on file with the Department of Business Affairs and Consumer Protection and the Office of the City Clerk.

Said privilege shall be constructed in accordance with plans and specifications approved by the Zoning Department - Signs.

This grant of privilege in the public way shall be subject to the provisions of Section 10-28-015 and all other required provisions of the Municipal Code of Chicago.

The grantee shall pay to the City of Chicago as compensation for the privilege #1102717 herein granted the sum of twenty-five (\$25.00) per annum in advance.


A 25% penalty will be added for payments received after due date.

The permit holder agrees to hold the City of Chicago harmless for any damage, relocation or replacement costs associated with damage, relocation or removal of private property caused by the City performing work in the public way.

Authority herein given and granted for a period of five (5) years from and after Date of Passage.

Alderman _____

Brendan Reilly 42nd Ward

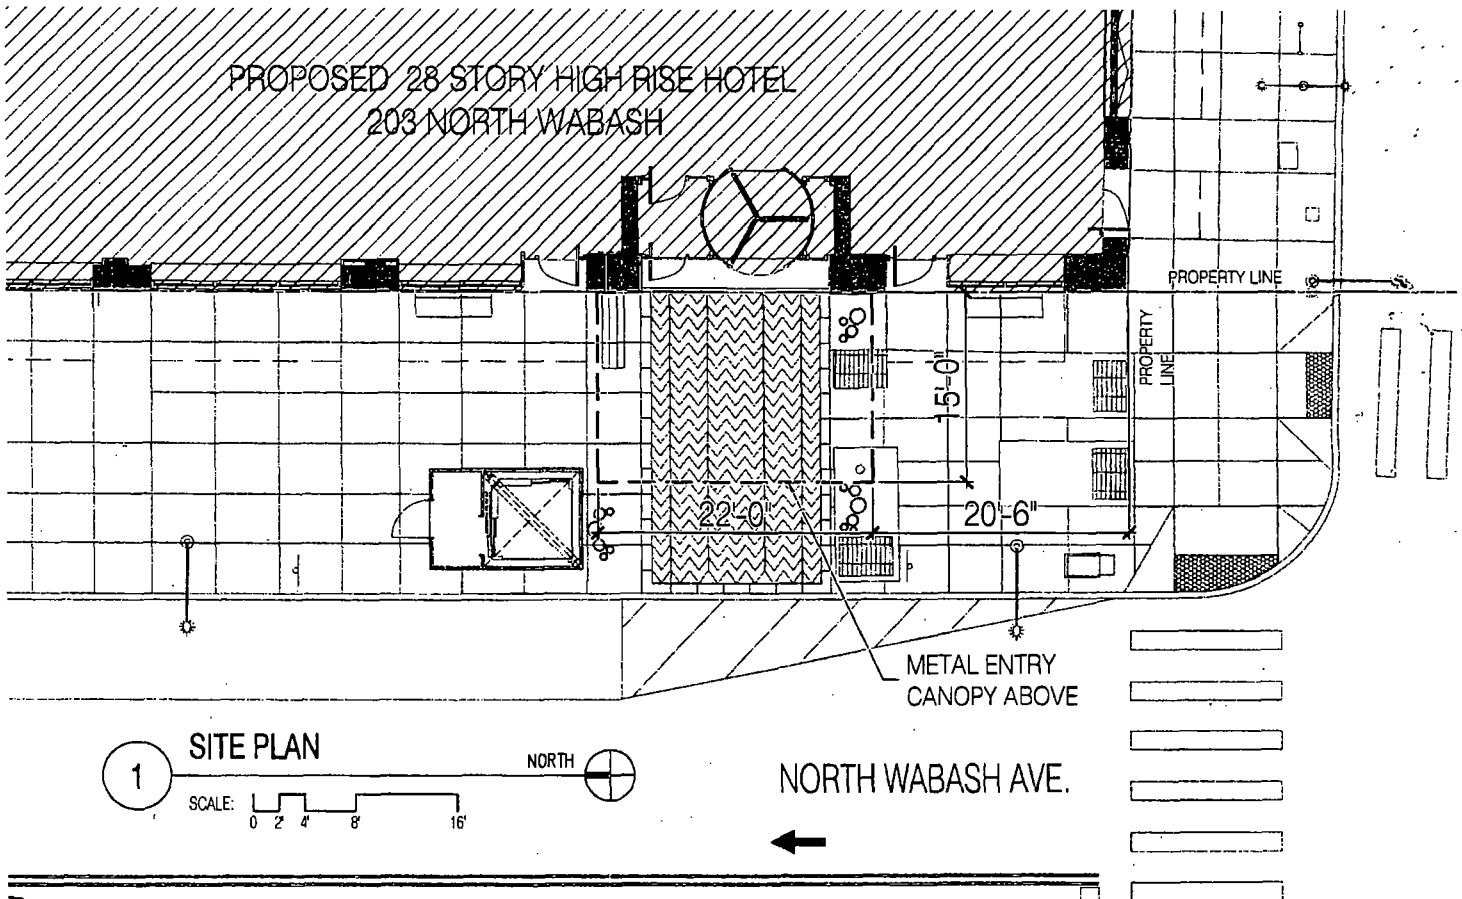

BOOTH HANSEN
Architecture • Interiors • Planning
333 South Des Plaines Street
Chicago, Illinois 60661

203 NORTH WABASH - VIRGIN HOTEL CHICAGO

RIGHT OF WAY PERMIT
ENTRY CANOPY

PROJECT NO.	1121
DRAWN BY	SC
CHECKED BY	CS
SCALE	3/32" = 1'-0"
DATE	MAY 1, 2012

ROW
07