



# City of Chicago



O2018-8743

Office of the City Clerk

## Document Tracking Sheet

<b>Meeting Date:</b>	10/31/2018
<b>Sponsor(s):</b>	Reilly (42)
<b>Type:</b>	Ordinance
<b>Title:</b>	Grant(s) of privilege in public way for Rehabilitation Institute of Chicago - water lines
<b>Committee(s) Assignment:</b>	Committee on Transportation and Public Way

ORDINANCE  
REHABILITATION INSTITUTE OF CHICAGO  
Acct. No. 6323 - 5  
Permit No. 1135781

*Be It Ordained by the City Council of the City of Chicago:*

SECTION 1. Permission and authority are hereby given and granted to REHABILITATION INSTITUTE OF CHICAGO, upon the terms and subject to the conditions of this ordinance to maintain and use, as now constructed, three (3) Water Line(s) under the public right-of-way adjacent to its premises known as 630 N McClurg Ct..

Said Water Line(s) at E. Erie measure(s):

Two (2) at seventy-two (72) feet in length, and twenty-two (22) feet in width for a total of three thousand one hundred sixty-eight (3168) square feet. Said water lines shall be approximately seven (7) feet below grade level.

One (1) at twenty-nine (29) feet in length, and five (5) feet in width for a total of one hundred forty-five (145) square feet.

The location of said privilege shall be as shown on prints kept on file with the Department of Business Affairs and Consumer Protection and the Office of the City Clerk.

Said privilege shall be constructed in accordance with plans and specifications approved by the Department of Transportation (Office of Underground Coordination) and Department of Water Management.

This grant of privilege in the public way shall be subject to the provisions of Section 10-28-015 and all other required provisions of the Municipal Code of Chicago.

The grantee shall pay to the City of Chicago as compensation for the privilege #1135781 herein granted the sum of seven thousand nine hundred thirty (\$7,930.00) per annum in advance.


A 25% penalty will be added for payments received after due date.


The permit holder agrees to hold the City of Chicago harmless for any damage, relocation or replacement costs associated with damage, relocation or removal of private property caused by the City performing work in the public way

Authority herein given and granted for a period of five (5) years from and after 09/11/2018.

Alderman \_\_\_\_\_

Brendan Reilly 42nd Ward

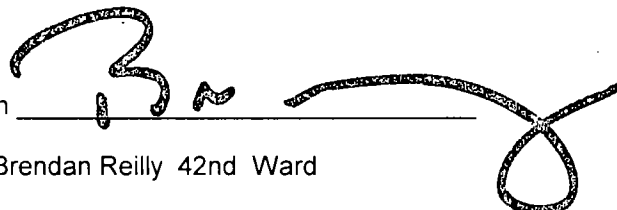A handwritten signature in black ink, appearing to read 'Brendan Reilly', written over a horizontal line. The signature is stylized with a large 'B' and a long, sweeping tail that loops back.

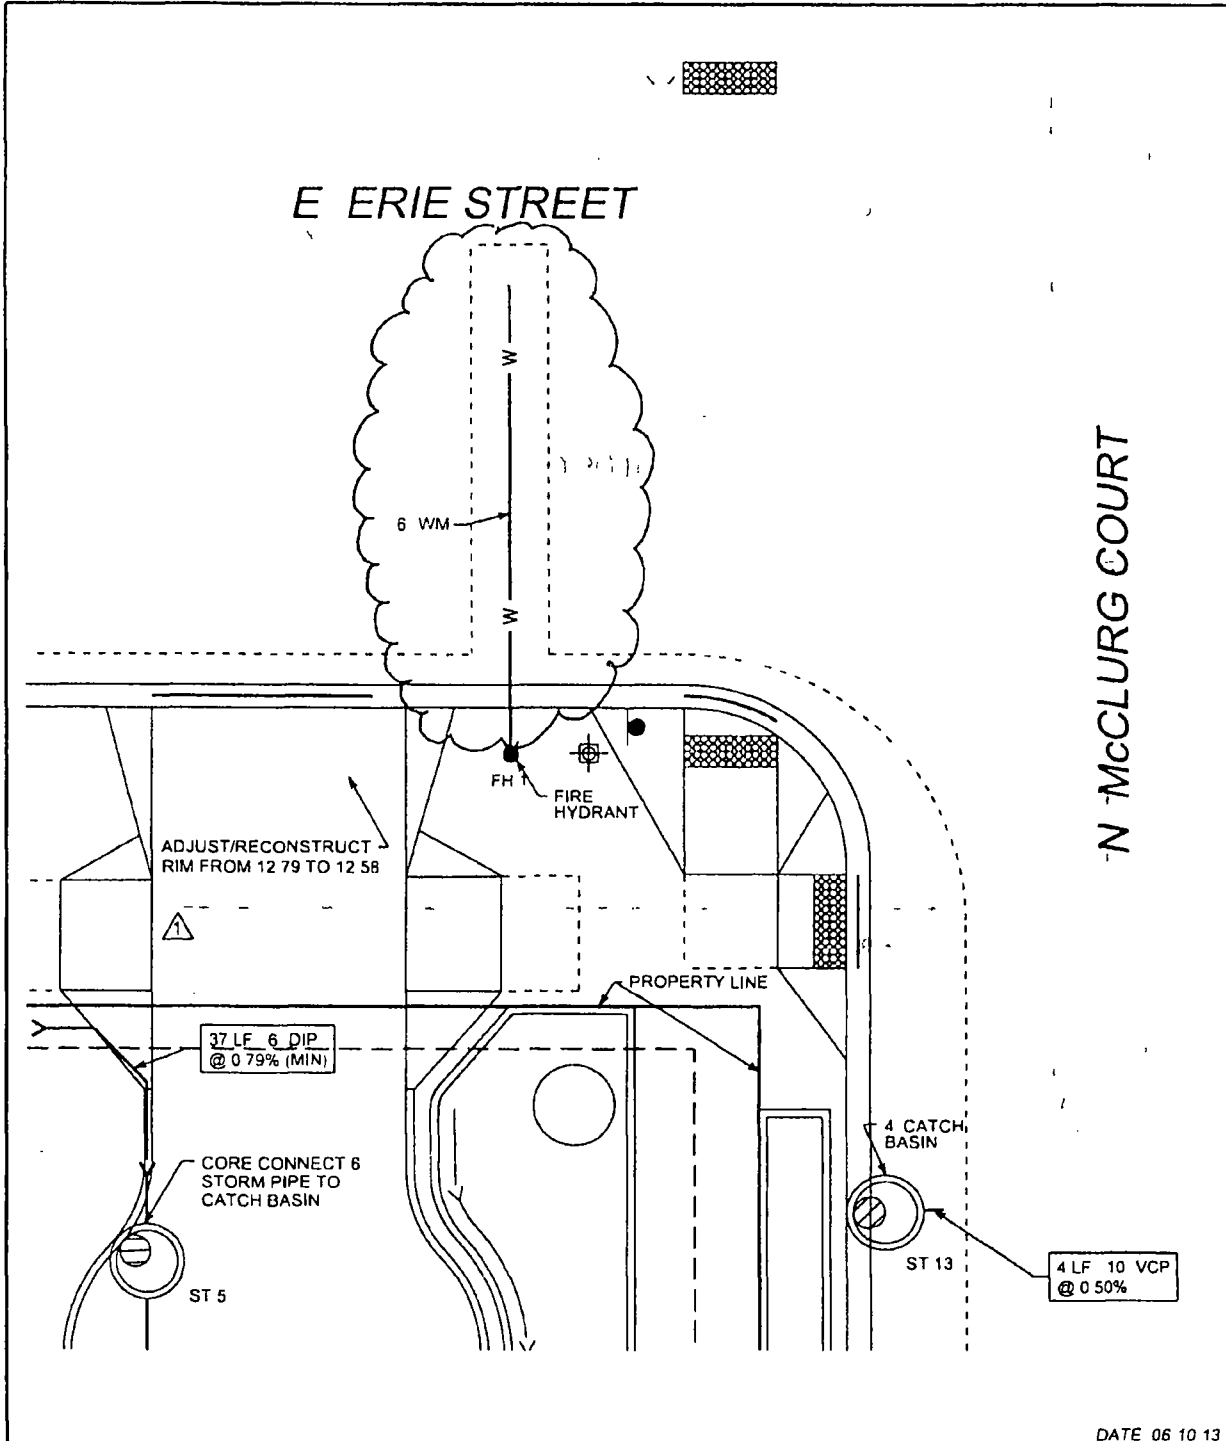

DATE 06 10 13



V S  
 7325 J A  
 W 318g IL 60517  
 830 724 9200 ph  
 830 724 970 f  
 www v s m

RIC - 630 N McCLURG COURT  
 ROW WATER MAIN &  
 STORM SEWER EXHIBIT

CHICAGO

ILLINOIS



SCALE 1" = 10'