



# City of Chicago



Or2022-285

Office of the City Clerk

## Document Tracking Sheet

<b>Meeting Date:</b>	9/20/2022
<b>Sponsor(s):</b>	Hopkins (2)
<b>Type:</b>	Order
<b>Title:</b>	Issuance of permits for sign(s)/signboard(s) at 2233 W Division St - Permit No. 100973800
<b>Committee(s) Assignment:</b>	Committee on Zoning, Landmarks and Building Standards

CITY COUNCIL  
COMMITTEE ON ZONING, LANDMARKS AND BUILDING STANDARDS

COUNCIL ORDER

RE: Approval of sign over 100 square feet in area or over 24 feet above grade

ORDERED, that the City Council hereby approves the following sign application submitted by:

Applicant\*: Ascension

(\* The Applicant is the owner of the real property or the business tenant of the real property. Do not list the sign contractor, sign erector, sign company or advertising entity in the above space.)

This Order approves the following sign in accordance with Municipal Code of Chicago Section 13-20-680:

Address of Sign: 2233 W Division St Chicago, IL 60622

Zoning District: PD82

DOB Sign Permit Application #: 100973800

Sign Details:

1. On-premise  OR Off-premise
2. Static sign  OR Dynamic-Image display sign
3. Number of sign faces 1
4. Projecting over the public way No (Yes or No) If yes, Public Way Use #: \_\_\_\_\_
5. Dimensions: Length 17 feet 8 inches Height 4 feet 2 inches  
Total square feet in area: 75 feet 0 inches
6. Height above grade: 205 feet 3 inches
7. Elevation (side of building or lot where the sign will be erected): East
8. Name of Sign Contractor/Erector: Olympik Sign


To be legal, such sign shall comply with all provisions of Title 17 of the Chicago Municipal Code ("Zoning Ordinance") and all other provisions of the Municipal Code governing the permitting, construction and maintenance and removal of signs and sign structures. Failure of the applicant and the applicant's successors to comply shall be grounds for invalidation or revocation of the sign permit.

Brian Hopkins  
Alderman

2  
Ward

**SITE PLAN**

Scale: not to scale

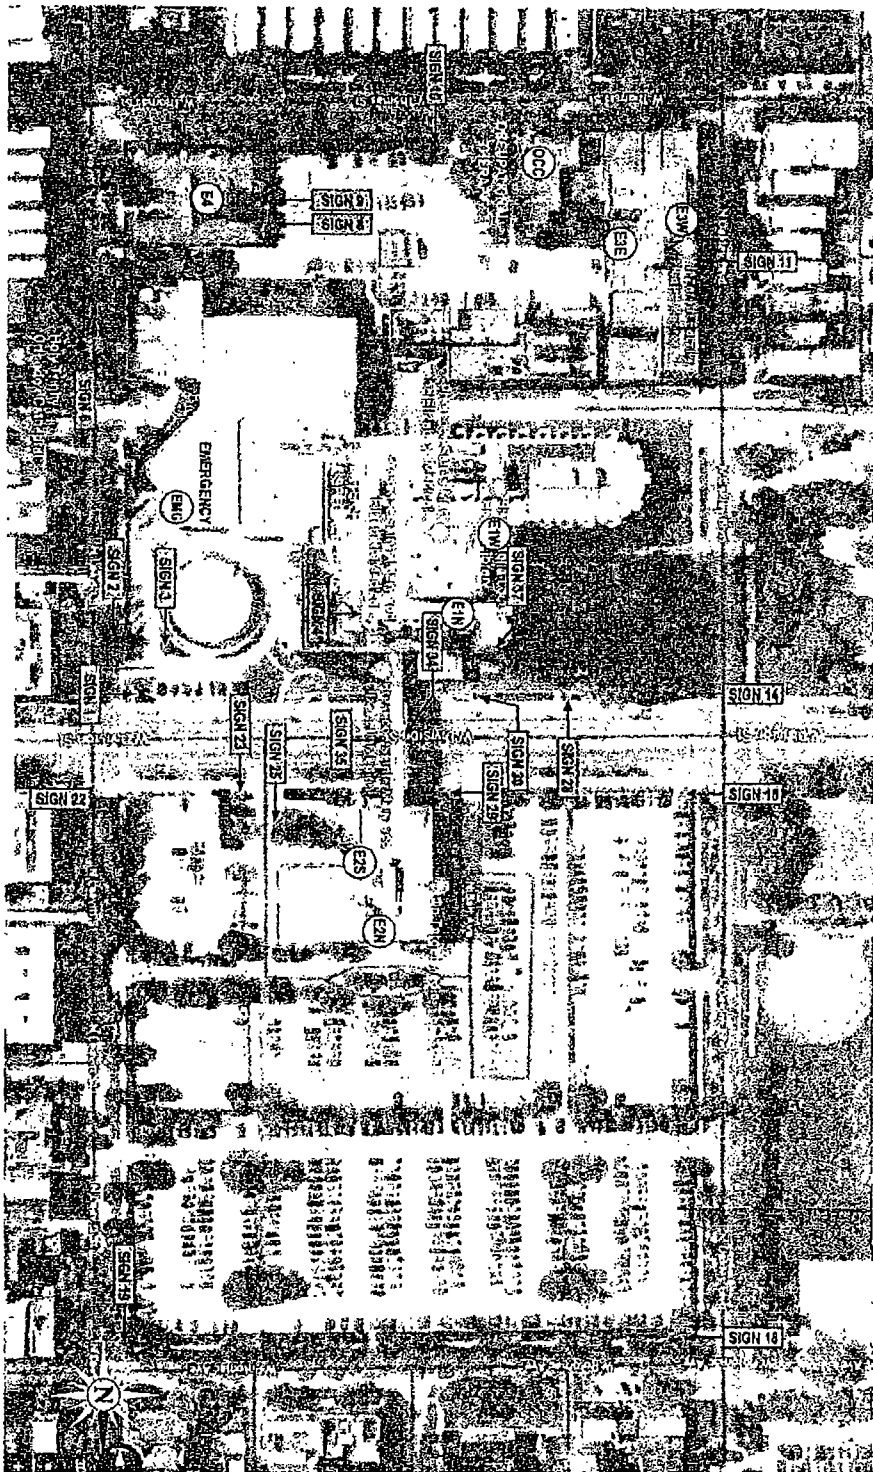

**Stratus**

stratusunlimited.com

1000 N. Dearborn Street  
Chicago, IL 60610  
312.379.1585


<b>CUSTOMER:</b>	<b>Ascension</b>
<b>ADDRESS:</b>	2233 W DIVISION ST CHICAGO, IL 60622
<b>PROJECT NO.:</b>	3
<b>ORDER NUMBER:</b>	1174162
<b>PROJECT NUMBER:</b>	4491
<b>SITE MANAGER:</b>	PROJECT MANAGER
<b>PROJECT MANAGER:</b>	PELOKANINA SEN
<b>ELECTRONIC FILE NAME:</b>	2233 W DIVISION ST CHICAGO ASCENSION SIGN 1-25.dwg

Sheet #	Rev #	Date	Description
Sheet 1	1	05/20/20	ISSUED FOR PERMITS
Sheet 2	1	05/20/20	ISSUED FOR PERMITS
Sheet 3	1	05/20/20	ISSUED FOR PERMITS
Sheet 4	1	05/20/20	ISSUED FOR PERMITS



EXISTING 66" X 16-2-7/8" ANTA HEAVY  
TO BE REMOVED & REPLACED  
WALL TO BE REPAIRED AS NEEDED

EXISTING CONDITIONS

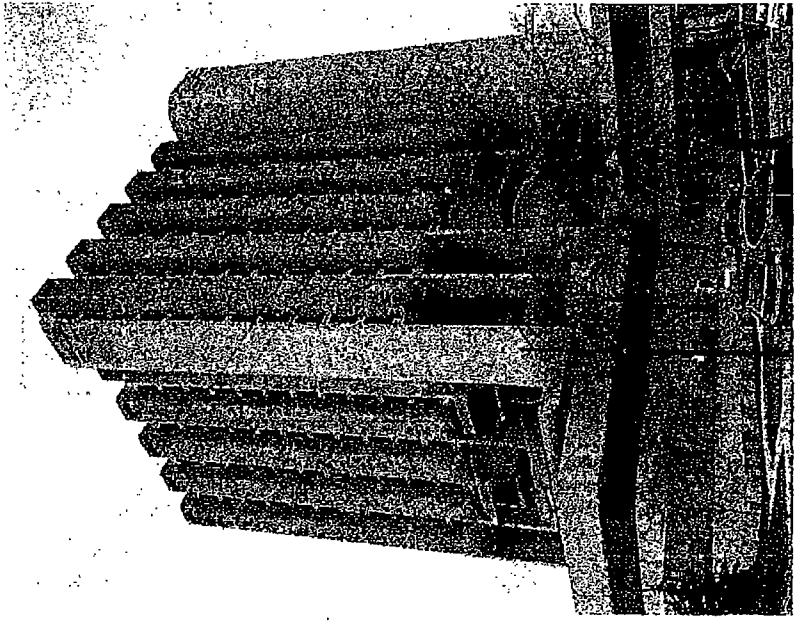

EXISTING SIGN SE:	90.1
PROPOSED SIGN SE:	75

A-HS-RW-20-W


FACE LIT CHANNELS - HORIZONTAL STACKED - RACEWAY - WHITE

Scale: N.T.S.

±1'-27"0"

CENTER WITH EXISTING

ALIGN WITH EXISTING

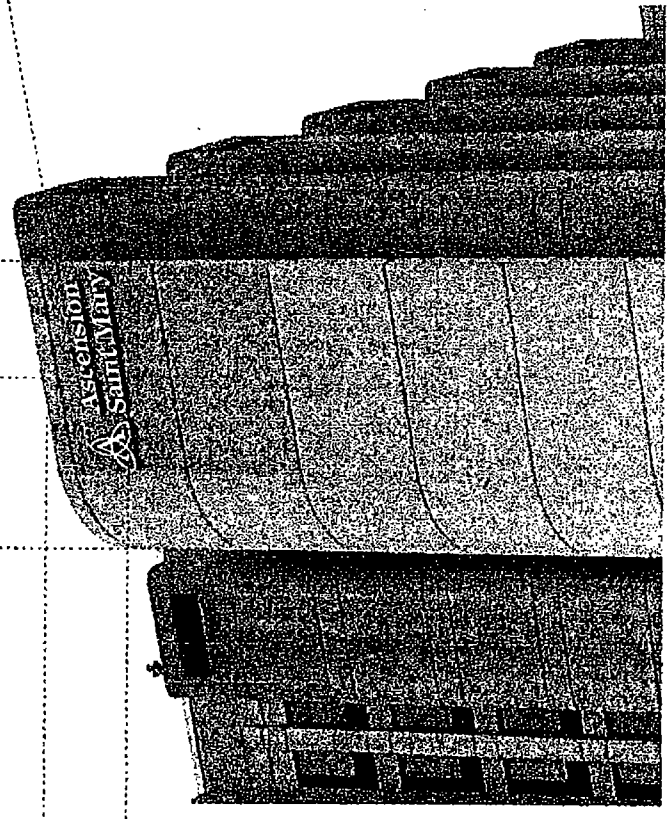

PROPOSED SIGNAGE

±1'-212"0"

TO GRADE

±1'-205"2-3/4"

TO GRADE

Rev #	Rev #	Date	Description
001	001	08/12/22	ISSUE FOR PERMIT
002	002	08/12/22	ISSUE FOR PERMIT
003	003	08/12/22	ISSUE FOR PERMIT
004	004	08/12/22	ISSUE FOR PERMIT

PROJECT NUMBER:	491
PROJECT MANAGER:	FELICIA NELSEN
ORDER NUMBER:	1174052
SITE NUMBER:	1008
CLIENT:	Ascension
ADDRESS:	2333 W DIVISION ST CHICAGO, IL 60622
SAGE NO.:	7

**Stratus**<sup>TM</sup>

stratusunlimited.com


6859 Taylor Boulevard  
Mentor, OH 44130

888.508.1869

**FACE LIT CHANNELS - HORIZONTAL STACKED-RACEWAY - WHITE** A-HS-RW-20-W  
Square Feet: 75



Scale: 3/8"=1'-0"

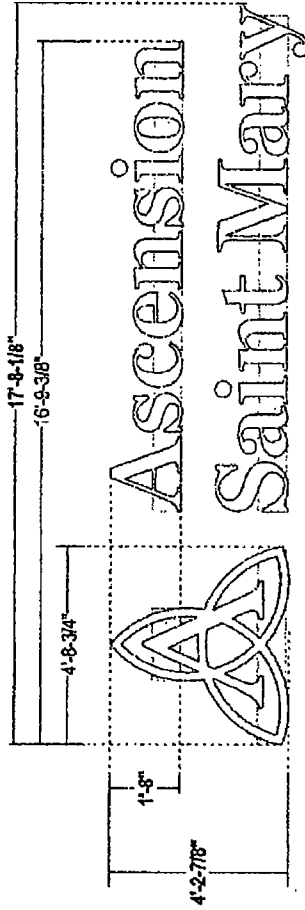

SIMULATED NIGHT VIEW

NOTE:  
TOP RACEWAY IS FOR  
ELECTRICAL TO BE  
RUN THROUGH  
RACEWAY.

5" H

SIDE VIEW

**FACES:** 3/16" #7328 White acrylic

**TRIM/CAP:** 1" Standard jewellite trim-cap painted light gray, satin finish.

48" logo and larger: 2" trim-cap for logo / 1" trim-cap for letters

**RETURNS:** 5" deep .080 alum. painted light gray, satin finish. Insides painted w/ light enhancement paint.

**BACKS:** .080 alum. backs insides painted w/ light enhancement paint.

**RACEWAY:** 8" x 4-3/4" low profile extruded alum. Raceway to house all electrical components; painted to match sign band

**ILLUM:** Internally illuminated with Sloan LED White Prism 5600K as required by manufacturer.


Power supplies housed in raceway

**WALL MAT:** TO BE VERIFIED

**INSTALL:** Thru bolted using all thread into blocking as required. 12" standard length of threaded rod will be supplied unless otherwise noted. 3/8" threaded rod into blocking or Stratus approved equivalent

NOTE: Additional bracing as required due to size and height on building

**QUANTITY:** (1) One Letterset Required

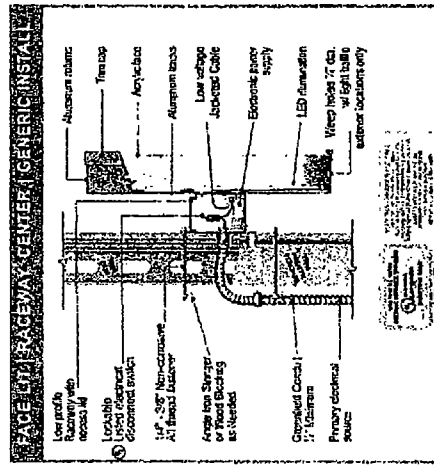

**COLOR PALETTE**

**LETTER FACES:** White Acrylic

**TRIM/CAP/RETURN:** Matthews Paint Series SV - RMP91279 R163407 SV Satin V1.0 Grey Mat with satin finish

**RACEWAY:** Pantone Cool Gray 7C

**Stratus™**  
stratusunlimited.com  
8333 Taylor Boulevard  
Merrillville, IN 46556  
828.503.1569

**CLIENT:** Ascension  
**ADDRESS:** 2233 W DIVISION ST  
CHICAGO, IL 60672  
**PHONE:** 8  
**PROJECT NUMBER:** 4481  
**PROJECT MANAGER:** FELICIA NIELSEN

Rev #	Date/Time	Description
Original	01/19/22 RW	
Rev 1	01/19/22 RW	Added 'Saint Mary'
Rev 2	01/19/22 RW	Changed to Alu. extruded cap
Rev 3	02/22/22 RW	
Rev 4	02/22/22 RW	

Rev #	Date/Time	Description
Original	01/19/22 RW	
Rev 1	01/19/22 RW	Added 'Saint Mary'
Rev 2	01/19/22 RW	Changed to Alu. extruded cap
Rev 3	02/22/22 RW	
Rev 4	02/22/22 RW	