



# City of Chicago



O2019-6432

Office of the City Clerk

## Document Tracking Sheet

<b>Meeting Date:</b>	7/24/2019
<b>Sponsor(s):</b>	Reilly (42)
<b>Type:</b>	Ordinance
<b>Title:</b>	Grant(s) of privilege in public way for Sterling Bay Companies LLC
<b>Committee(s) Assignment:</b>	Committee on Transportation and Public Way

ORDINANCE  
STERLING BAY COMPANIES, LLC  
Acct. No. 334370 - 1  
Permit No. 1141472

*Be It Ordained by the City Council of the City of Chicago:*

SECTION 1. Permission and authority are hereby given and granted to STERLING BAY COMPANIES, LLC, upon the terms and subject to the conditions of this ordinance to maintain and use, as now constructed, three (3) Cornice(s) projecting over the public right-of-way adjacent to its premises known as 626 W. Jackson Blvd..

Said Cornice(s) at S. DesPlaines measure(s):

One (1) at one hundred one point zero eight (101.08) feet in length, and point seven five (.75) feet in width for a total of seventy-five point eight one (75.81) square feet. Existing cornice is approximately seventeen (17) feet above grade level.

Said Cornice(s) at W. Jackson measure(s):

One (1) at one hundred fifty-two point zero eight (152.08) feet in length, and point seven five (.75) feet in width for a total of one hundred fourteen point zero six (114.06) square feet. Existing cornice is approximately seventeen (17) feet above grade level.

Said Cornice(s) at Public Alley measure(s):

One (1) at nineteen point five (19.5) feet in length, and point eight three (.83) feet in width for a total of sixteen point one nine (16.19) square feet Existing cornice is approximately seventeen (17) feet above grade level.

The location of said privilege shall be as shown on prints kept on file with the Department of Business Affairs and Consumer Protection and the Office of the City Clerk.

Said privilege shall be constructed in accordance with plans and specifications approved by the Department of Transportation (Division of Project Development).


This grant of privilege in the public way shall be subject to the provisions of Section 10-28-015 and all other required provisions of the Municipal Code of Chicago.

The grantee shall pay to the City of Chicago as compensation for the privilege #1141472 herein granted the sum of four hundred (\$400.00) per annum in advance.


A 25% penalty will be added for payments received after due date.

The permit holder agrees to hold the City of Chicago harmless for any damage, relocation or replacement costs associated with damage, relocation or removal of private property caused by the City performing work in the public way.

Authority herein given and granted for a period of five (5) years from and after 07/29/2019.

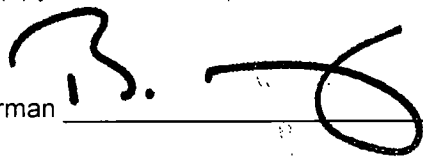Alderman   
Brendan Reilly 42nd Ward

Handwritten scribbles and faint markings at the bottom of the page.

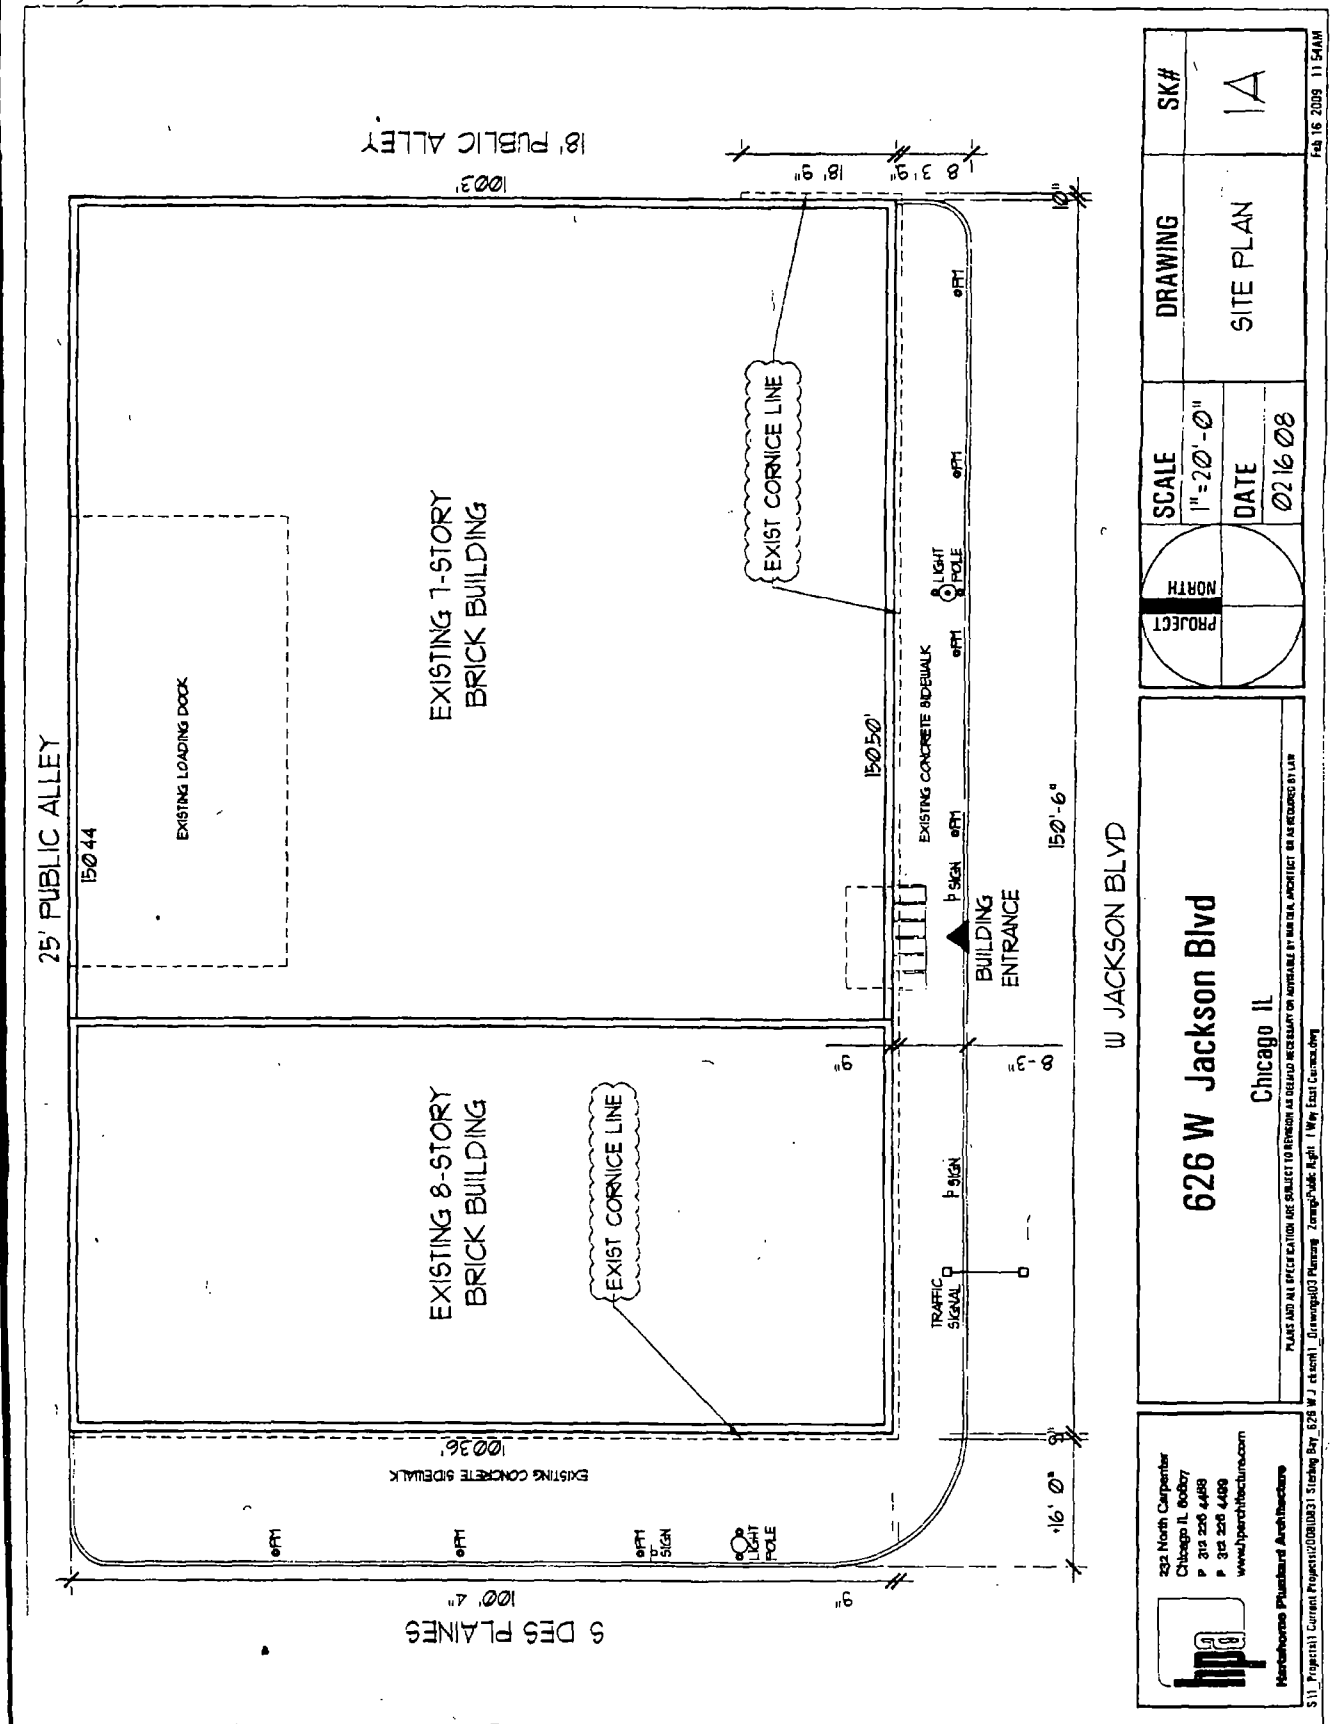

**hpa**  
 Hawthorne Plumbard Architecture  
 232 North Carpenter  
 Chicago, IL 60607  
 P 312 226 4488  
 P 312 226 4489  
 www.hpaarchitecture.com

**626 W Jackson Blvd**  
 Chicago, IL

PLANS AND ALL SPECIFICATIONS ARE SUBJECT TO REVIEW AND CHANGE NECESSARY OR NOTICABLE BY THE ARCHITECT OR AS REQUIRED BY LAW.  
 S:\11\_Proposal\Current Projects\020831\_Siteplan\_Sig\_626\_W\_Jackson\_Bldg\_Sig\_021608.dwg - 1/16/08 - 11:54AM

PROJECT NORTH	SCALE	1" = 20' - 0"	DRAWING	SITE PLAN	SK#	IA
	DATE	02 16 08				