



# City of Chicago



Or2018-642

Office of the City Clerk

## Document Tracking Sheet

<b>Meeting Date:</b>	12/12/2018
<b>Sponsor(s):</b>	Harris (8)
<b>Type:</b>	Order
<b>Title:</b>	Issuance of permits for sign(s)/signboard(s) at 901 E 95th St - east elevation
<b>Committee(s) Assignment:</b>	Committee on Zoning, Landmarks and Building Standards

CITY COUNCIL  
COMMITTEE ON ZONING, LANDMARKS AND BUILDING STANDARDS

COUNCIL ORDER

RE: Approval of sign over 100 square feet in area or over 24 feet above grade

ORDERED, that the City Council hereby approves the following sign application submitted by:

Applicant\*: Advocate Health & Hospitals Corporation

(\* The Applicant is the owner of the real property or the business tenant of the real property. Do not list the sign contractor, sign erector, sign company or advertising entity in the above space.)

This Order approves the following sign in accordance with Municipal Code of Chicago Section 13-20-680:

Address of Sign: 901 E 95th Street Chicago, IL 60619

Zoning District: C1-2

DOB Sign Permit Application #: 100786636

Sign Details:

1. On-premise  OR Off-premise
2. Static sign  OR Dynamic-image display sign
3. Number of sign faces 1
4. Projecting over the public way N (Yes or No) If yes, Public Way Use #: \_\_\_\_\_
5. Dimensions: Length 39 feet 4 inches Height 4 feet 8 inches  
Total square feet in area: 184 feet 0 inches
6. Height above grade: 17 feet 0 inches
7. Elevation (side of building or lot where the sign will be erected): East
8. Name of Sign Contractor/Erector: Midwest Sign & Lighting, Inc.

To be legal, such sign shall comply with all provisions of Title 17 of the Chicago Municipal Code ("Zoning Ordinance") and all other provisions of the Municipal Code governing the permitting, construction and maintenance and removal of signs and sign structures. Failure of the applicant and the applicant's successors to comply shall be grounds for invalidation or revocation of the sign permit.

Michelle A. Harris  
Alderman

8th  
Ward

901 E 95TH ST CHICAGO IL 60619


E3 LOCATION 6

39' - 4"

# Advocate Medical Group


4' - 8"

87.41 ft

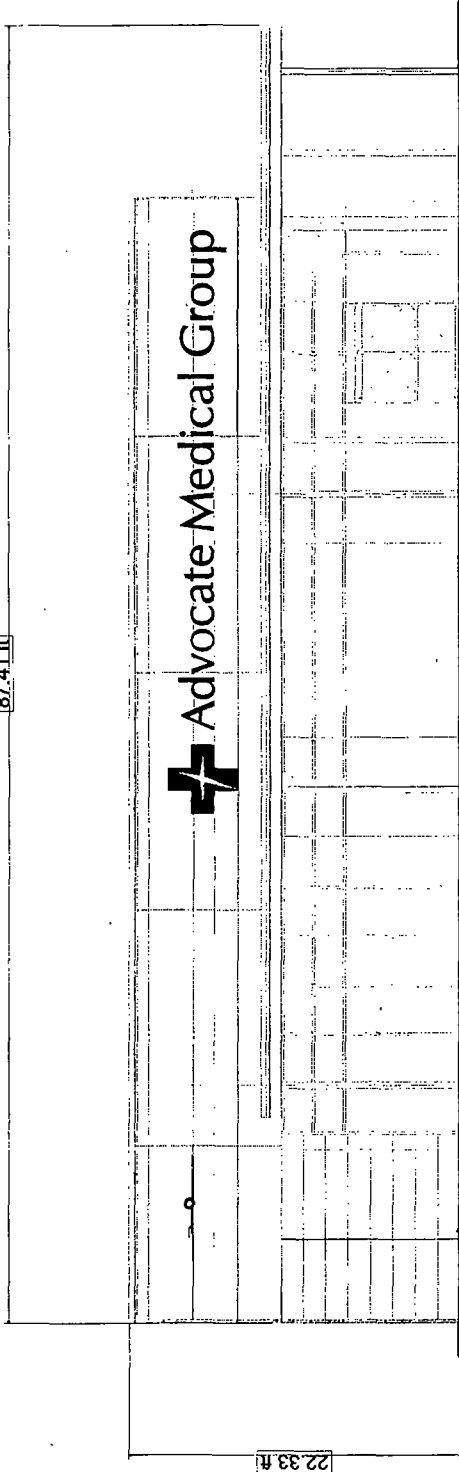

C1 EAST ELEVATION - BUILDING MOUNTED LOGO - LOCATION 6 - SIGN TYPE E3

SCALE: 3/32" = 1'-0"

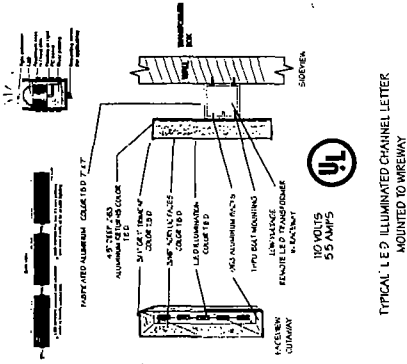

**Sign Outlet®**  
 phone 708.824.2222 fax 708.824.0894  
 5516 Cal Sag Rd Alsip IL 60803  
[www.signoutletusa.com](http://www.signoutletusa.com)

**3M Scotchprint®**  
 Graphics


**ISA**  
 INTERNATIONAL  
 SIGN  
 ASSOCIATION

**COPYRIGHT NOTICE**  
 This layout design reflects unpublished work and may not be copied in any manner without the prior express written approval of Sign Outlet Inc. All rights reserved, including patent, trademarks and copyrights. Unauthorized use will incur a design charge.


Company Name	
Date	Phone
09.15.18	
Authorized	

901 E 95TH ST CHICAGO IL 60619


E3 LOCATION 5

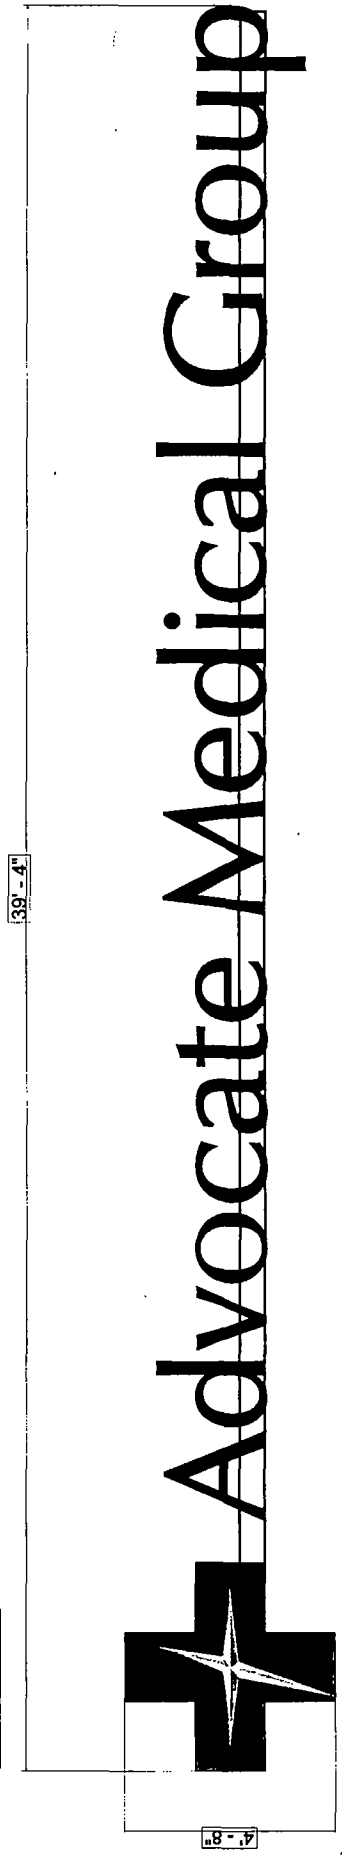

303.7 ft

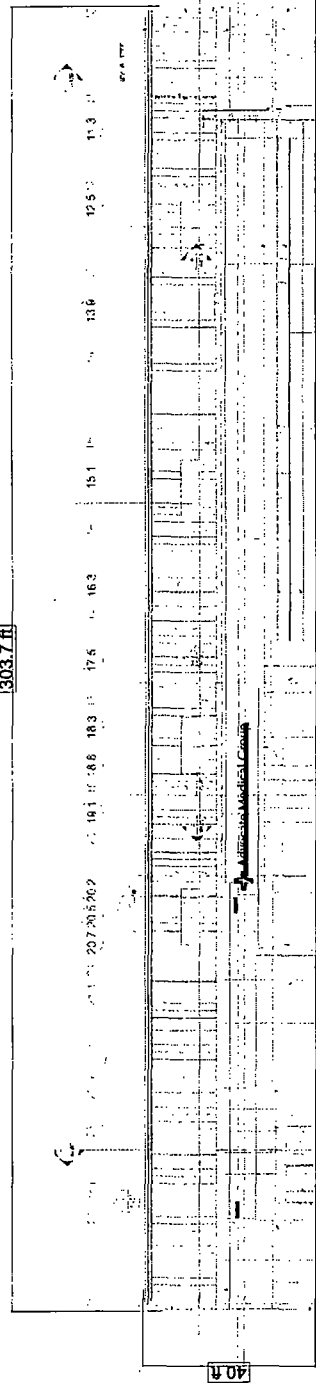

NORTH ELEVATION - BUILDING MOUNTED LOGO - LOCATION 5

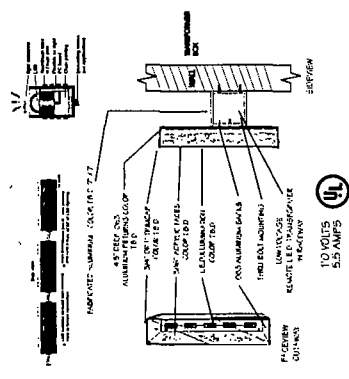

TYPICAL LED ILLUMINATED CHANNEL LETTER MOUNTED TO WIREWAY

**Sign Outlet**

phone 708.824.2222 fax 708.824.0894

5516 Cal Sag Rd Alsip IL 60803

[www.signoutletusa.com](http://www.signoutletusa.com)




**COPYRIGHT NOTICE**  
 This layout design reflects unpublished work and may not be copied in any manner without the prior express written approval of Sign Outlet Inc. All rights reserved, including patent, trademarks and copyrights. Unauthorized use will incur a design charge.

Company Name	
Date	Phone
09.15.18	
Authorized	

901 E 95TH ST CHICAGO IL 60619

930 E 95TH STREET

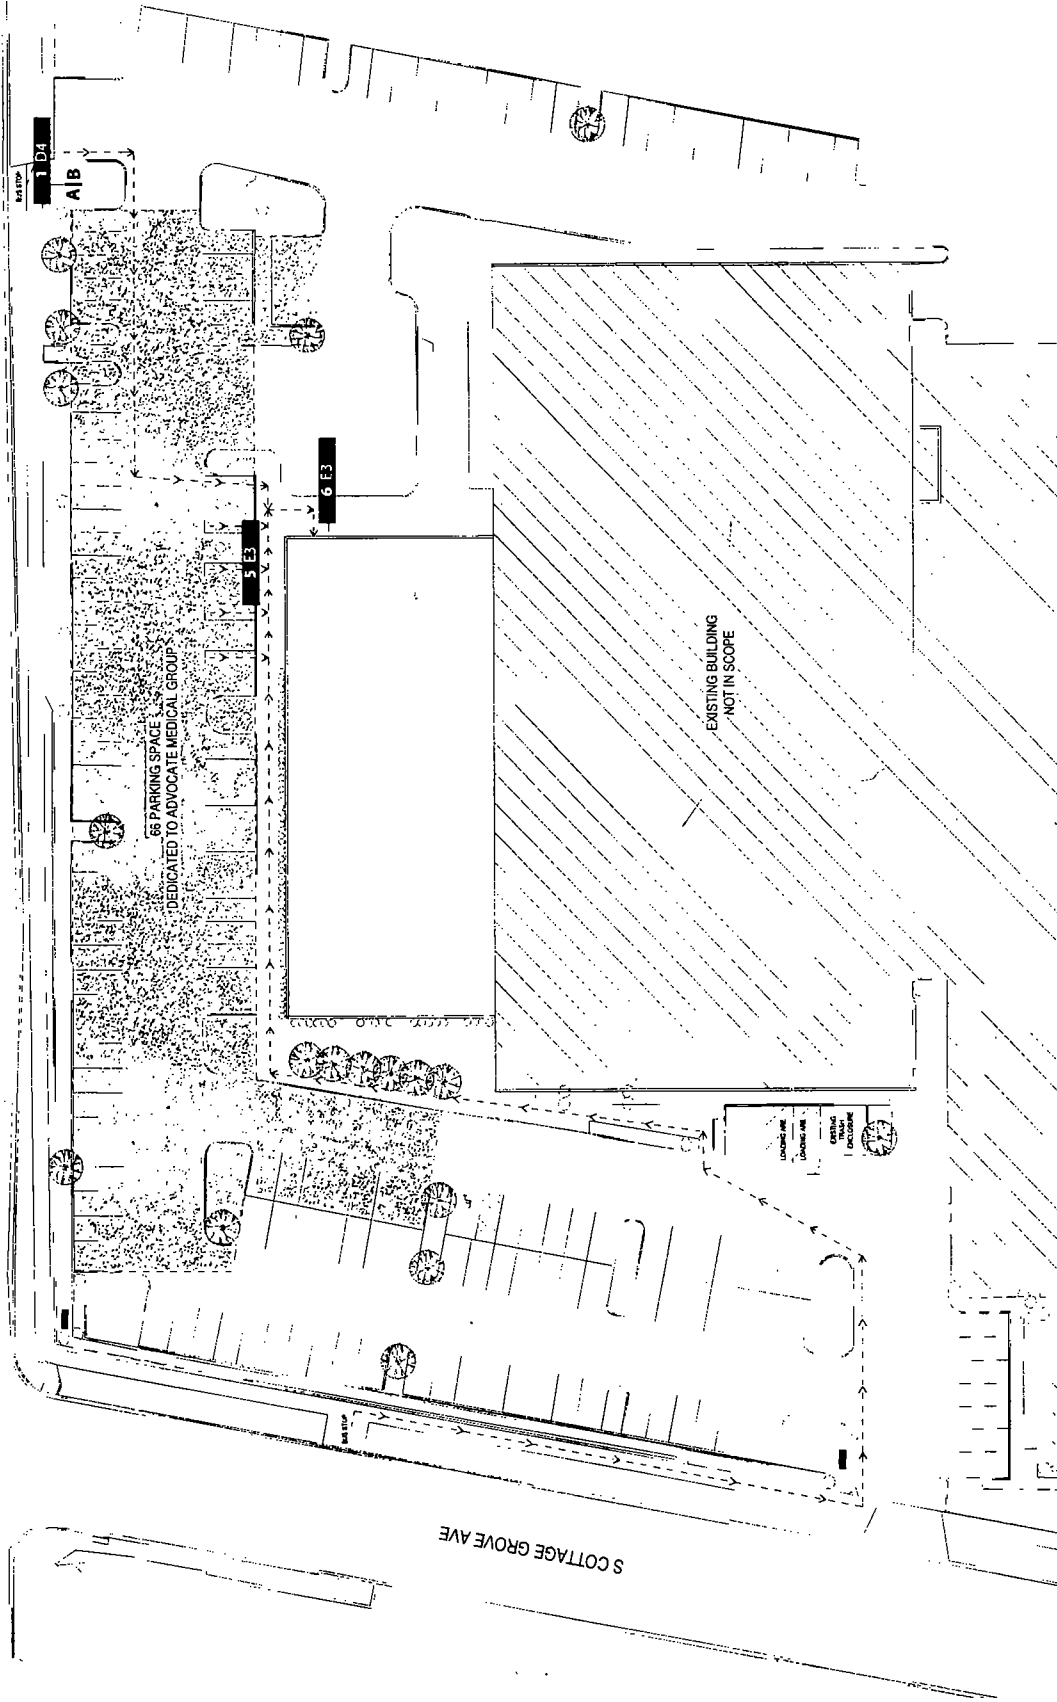

# Sign Outlet®

phone 708.824.2222 fax 708.824.0894

5516 Cal Sag Rd Alsip IL 60803

[www.signoutletusa.com](http://www.signoutletusa.com)

## 3M Scotchprint® Graphics



INTERNATIONAL  
SIGN  
ASSOCIATION

### COPYRIGHT NOTICE

This layout design reflects unpublished work and may not be copied in any manner without the prior express written approval of Sign Outlet Inc. All rights reserved, including patent, trademarks and copyrights. Unauthorized use will incur a design charge.

Company Name

Date 09.15.18

Authorized

Phone

October 3, 2018

City of Chicago  
Alderman Michelle Harris  
8th Ward  
8539 S Cottage Grove Avenue  
Chicago, IL. 60619

Reference: Advocate Medical Group 901 E 95<sup>th</sup> Street

Dear Alderman Harris,

Midwest Sign and Lighting has been contracted to install (2) illuminated wall signs at the location listed above that will need City Council approval.

Please review the City Council application. If they meet with your approval, please submit and sign the Aldermanic Acknowledgement Letter. I enclosed a SASE for your convenience.

My email address is [cindy@midsign.com](mailto:cindy@midsign.com). Please contact me if you have any questions or need further information.

Thank you for your time and assistance.

Sincerely,

Cindy Scriptor



Permit Manager

**Midwest Sign & Lighting, Inc.**  
**4910 W. Wilshire Blvd.**  
**Country Club Hills, IL. 60478**  
**708-365-5555**



CITY OF CHICAGO

# DEPARTMENT OF BUILDINGS

## Aldermanic Acknowledgment Letter

TO: Department of Buildings  
121 North LaSalle Street, Room 900  
Chicago, IL 60602

DATE: \_\_\_\_\_, 2018

I am aware of the application for a building permit at the following address. I have no objection to its issuance.

Address: 901 E 95th Street

Date of Application: \_\_\_\_\_

Type of Permit: Sign Installation

Signed: *Michelle A. Harris*

Ward: 8th

Alderman Michelle Harris  
(Alderman's full name, printed or typed)

Telephone: (773 ) 874-3300

