



Office of the Chicago City
Clerk



O2011-6584

Office of the City Clerk

City Council Document Tracking Sheet

Meeting Date:	7/28/2011
Sponsor(s):	Reilly, Brendan (42)
Type:	Ordinance
Title:	Canopy(s) for Joe's Seafood Prime Steak
Committee(s) Assignment:	Committee on Transportation and Public Way

ORDINANCE
JOE'S SEAFOOD, PRIME STEAK
Acct. No. 88566 - 2
Permit No. 1097367

Be It Ordained by the City Council of the City of Chicago:

SECTION 1. Permission and authority are hereby given and granted to JOE'S SEAFOOD, PRIME STEAK, upon the terms and subject to the conditions of this ordinance to maintain and use, as now constructed, one (1) Canopy(s) projecting over the public right-of-way adjacent to its premises known as 60 E. Grand Ave..

Said Canopy(s) at E. Grand Ave. measure(s):

One (1) at sixty-eight (68) feet in length, and six (6) feet in width for a total of four hundred eight (408) square feet.

The location of said privilege shall be as shown on prints kept on file with the Department of Business Affairs and Consumer Protection and the Office of the City Clerk.

Said privilege shall be constructed in accordance with plans and specifications approved by the Zoning Department - Signs.

This grant of privilege in the public way shall be subject to the provisions of Section 10-28-015 and all other required provisions of the Municipal Code of Chicago.

The grantee shall pay to the City of Chicago as compensation for the privilege #1097367 herein granted the sum of ninety-three (\$93.00) per annum in advance.


A 25% penalty will be added for payments received after due date.

The permit holder agrees to hold the City of Chicago harmless for any damage, relocation or replacement costs associated with damage, relocation or removal of private property caused by the City performing work in the public way.

Authority herein given and granted for a period of five (5) years from and after 07/19/2011.

Alderman _____

Brendan Reilly 42nd Ward

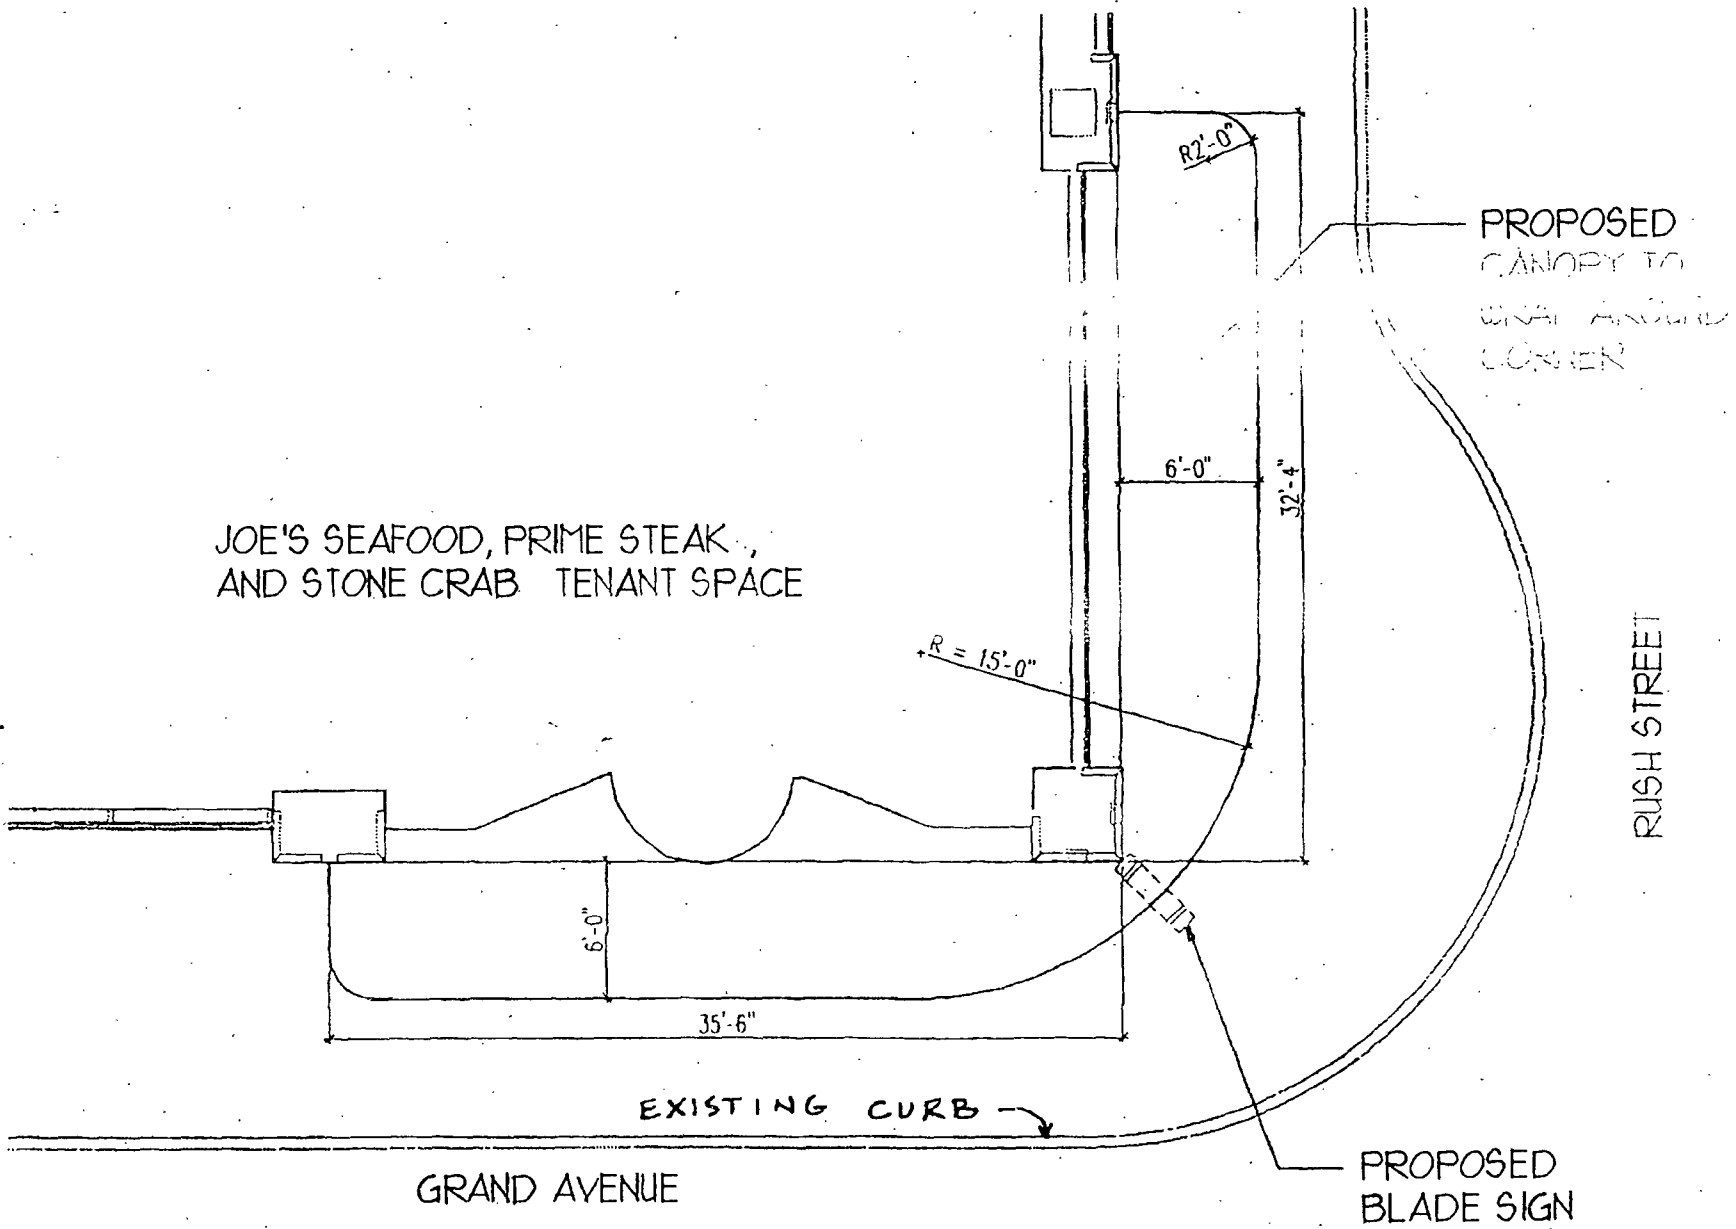

■ ■ Arla Group Architects, Inc. 1100 W. Lake St., Suite #140 Oak Park, Illinois 80301 708 445-8400 FAX 708 445-1788	Drawing	Date 4-27-00
	CANOPY PLAN	Job # 99614
	Project JOE'S SEAFOOD, PRIME STEAK, & STONE CRAB	Scale 1/8" = 1'-0"
		Drawn JT



APPLICATION TO USE THE PUBLIC RIGHT OF WAY

APPLICANT INFORMATION:

NAME: Joe's Seafood, Prime Steak

ACCT#: 88566 **RENEWAL** **SITE#: 2**

PERMIT#: 1054089

ADDRESS: 5419 N. Sheridan Rd., Apt./Suite 116

ZIP CODE: 60640

CONTACT PERSON: Licensing Dept.

TITLE:

PHONE: (773) 878-7364

JUL 21 2011

Check box for change of mailing address. Provide information below

New Mailing Address: _____

Phone: _____

Contact: _____

Note: Any changes to ownership requires a new application.

If no changes, complete applicant certification, obtain Alderman's signature, include photo(s) and sketch as described below. Return to:

City of Chicago
 Department of Business Affairs and Consumer Protection
 Business Assistance Center - Public Way Use Unit
 City Hall - 121 N. LaSalle Street, Room 800
 Chicago, IL 60602
 (312)-74-GOBIZ (312-744-6249)

USE OF THE PUBLIC WAY

Type **How Many?** **Building Address**

Structural Projection	1	60 E. GRAND AVE.
-----------------------	---	------------------

ALDERMAN'S SIGNATURE: _____ **WARD:** 92 **DATE:** 6-20-11



000350