



City of Chicago



O2020-558

Office of the City Clerk

Document Tracking Sheet

Meeting Date:	1/15/2020
Sponsor(s):	Reilly (42)
Type:	Ordinance
Title:	Grant(s) of privilege in public way for RC Union Station Development Co. LLC
Committee(s) Assignment:	Committee on Transportation and Public Way

ORDINANCE
RC UNION STATION DEVELOPMENT COMPANY, LLC
Acct. No. 461279 - 1
Permit No. 1142950

Be It Ordained by the City Council of the City of Chicago:

SECTION 1. Permission and authority are hereby given and granted to RC UNION STATION DEVELOPMENT COMPANY, LLC, upon the terms and subject to the conditions of this ordinance to construct, install, maintain and use three (3) Manhole(s) under the public right-of-way adjacent to its premises known as 320 S. Canal St..

Said Manhole(s) at S. CANAL STREET measure(s):

Two (2) at five (5) feet in length, and point zero one (.01) feet in width for a total of point one (.1) square feet.

Said Manhole(s) at S. CLINTON STREET measure(s):

One (1) at five (5) feet in length, and point zero one (.01) feet in width for a total of point zero five (.05) square feet.

The location of said privilege shall be as shown on prints kept on file with the Department of Business Affairs and Consumer Protection and the Office of the City Clerk.

Said privilege shall be constructed in accordance with plans and specifications approved by the Department of Transportation (Office of Underground Coordination) and Department of Water Management.

This grant of privilege in the public way shall be subject to the provisions of Section 10-28-015 and all other required provisions of the Municipal Code of Chicago.


The grantee shall pay to the City of Chicago as compensation for the privilege #1142950 herein granted the sum of one thousand two hundred (\$1,200.00) per annum in advance.

A 25% penalty will be added for payments received after due date.

The permit holder agrees to hold the City of Chicago harmless for any damage, relocation or replacement costs associated with damage, relocation or removal of private property caused by the City performing work in the public way.


Authority herein given and granted for a period of five (5) years from and after Date of Passage.

Alderman

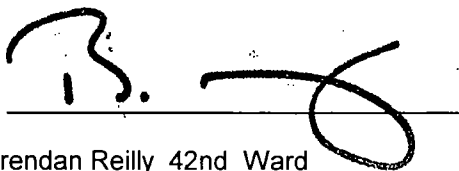

A handwritten signature in black ink, appearing to read 'B. Reilly', is written over a horizontal line. The signature is stylized and cursive.

Brendan Reilly 42nd Ward

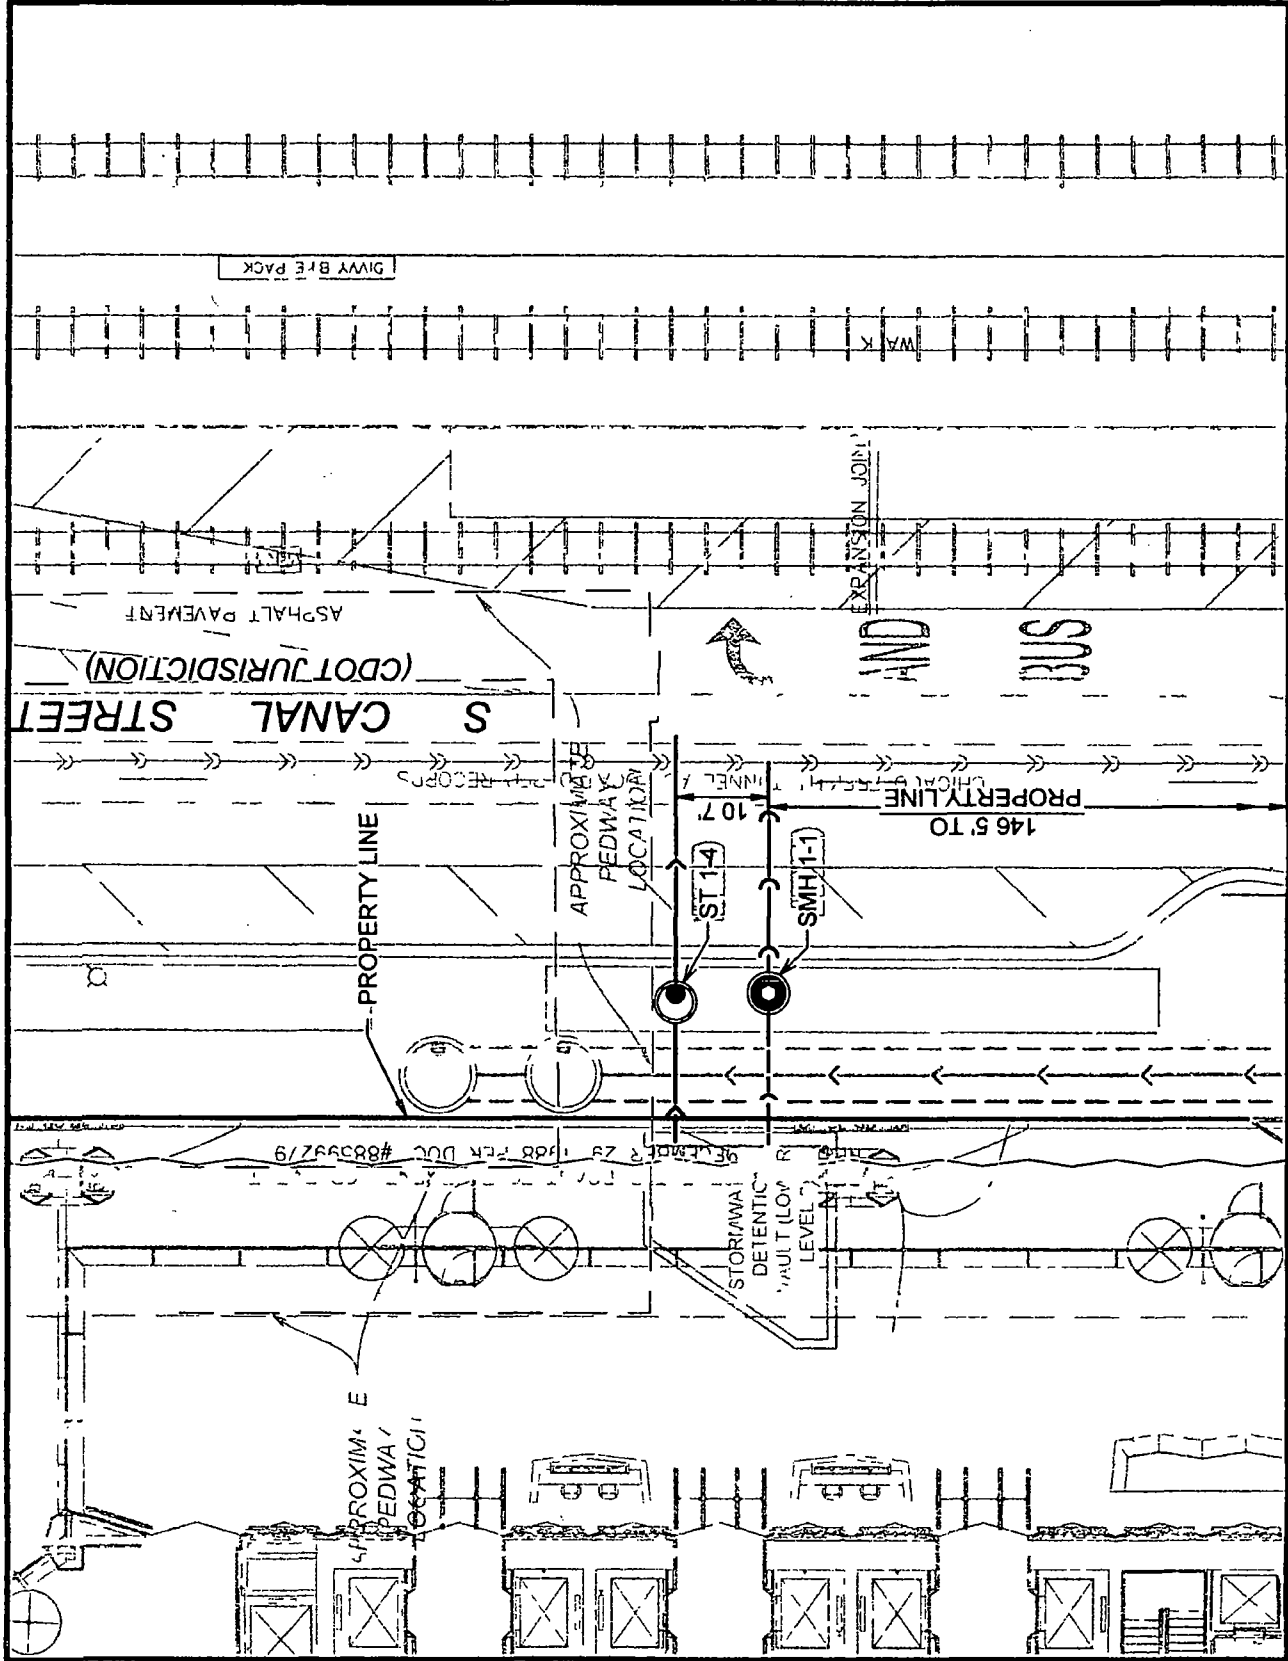

GRANT OF PRIVILEGE
EXHIBIT 2

DATE 09 30-19 SCALE 1"=20'
 N:\201811\4220\mms\vacad\LDAS\DWG\Drawings\Grant of Privilege Exhibit184.2.dwg 9/30/2019

320 S CANAL STREET
 ILLINOIS

CHICAGO

7325 Jones Ave.
 Woodridge, IL 60517
 810 724 9200 fax
 www.3s.com

