



City of Chicago



O2021-149

Office of the City Clerk

Document Tracking Sheet

Meeting Date:	1/27/2021
Sponsor(s):	Reilly (42)
Type:	Ordinance
Title:	Grant(s) of privilege in public way for 830 NMA LLC
Committee(s) Assignment:	Committee on Transportation and Public Way

ORDINANCE
830 NMA, LLC
Acct. No. 385662 - 1
Permit No. 1147603

Be It Ordained by the City Council of the City of Chicago:

SECTION 1. Permission and authority are hereby given and granted to 830 NMA, LLC, upon the terms and subject to the conditions of this ordinance to maintain and use, as now constructed, two (2) Vault(s) under the public right-of-way adjacent to its premises known as 830 N. Michigan Ave..

Said Vault(s) at E. PEARSON ST. measure(s):

One (1) at forty-eight (48) feet in length, and thirteen (13) feet in width for a total of six hundred twenty-four (624) square feet.

Said Vault(s) at E. PEARSON ST. measure(s):

One (1) at twenty-two (22) feet in length, and thirteen (13) feet in width for a total of two hundred eighty-six (286) square feet.

The location of said privilege shall be as shown on prints kept on file with the Department of Business Affairs and Consumer Protection and the Office of the City Clerk.

Said privilege shall be constructed in accordance with plans and specifications approved by the Department of Transportation (Office of Underground Coordination).

This grant of privilege in the public way shall be subject to the provisions of Section 10-28-015 and all other required provisions of the Municipal Code of Chicago.


The grantee shall pay to the City of Chicago as compensation for the privilege #1147603 herein granted the sum of four thousand seven hundred ninety (\$4,790.00) per annum in advance.

A 25% penalty will be added for payments received after due date.


The permit holder agrees to hold the City of Chicago harmless for any damage, relocation or replacement costs associated with damage, relocation or removal of private property caused by the City performing work in the public way.

Authority herein given and granted for a period of five (5) years from and after 12/14/2020.

Alderman

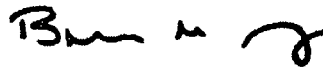

Brendan Reilly 42nd Ward

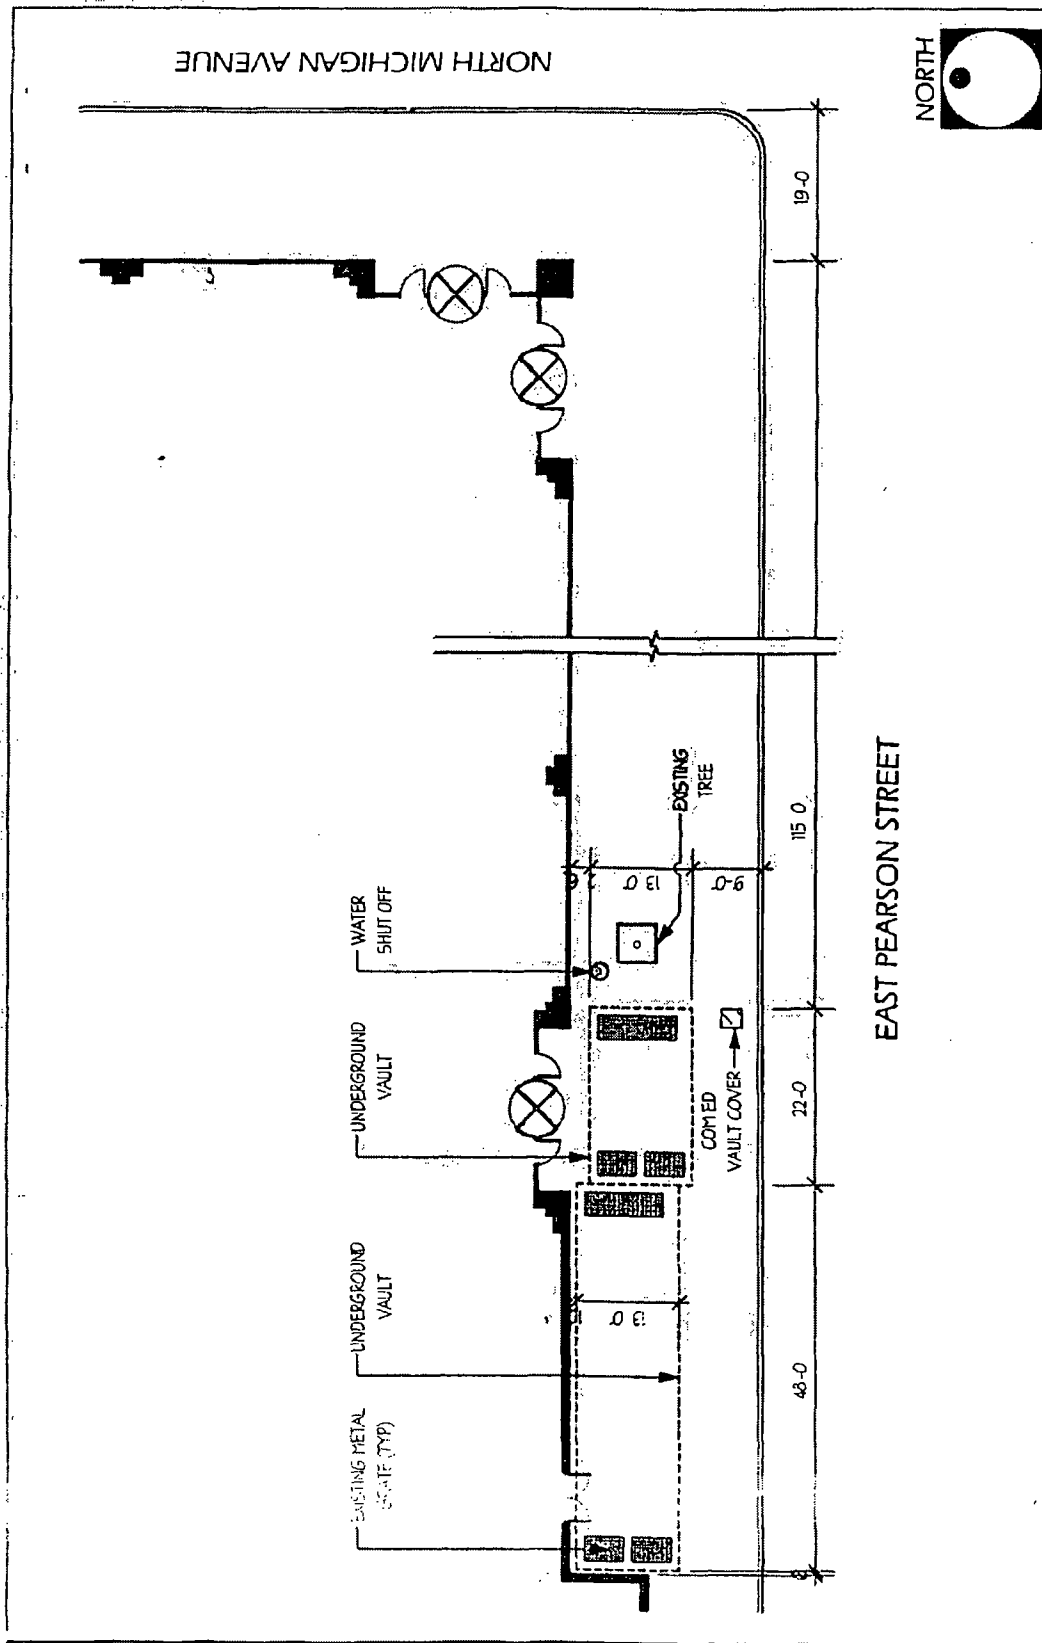

DATE 31 May 2005	SCALE 1" = 20'-0"	DRAWN	JOB NO 17905-A
Plan, Underground Utility Vaults			
830 North Michigan Avenue Chicago, Illinois		DESIGNBRIDGE DESIGNBRIDGE LTD 1415 WEST GRAND AVENUE CHICAGO IL 60622 TEL 312 421 5885 FAX 312 421 5889	
SHEET NO		SK-1	



Department of Business Affairs and Consumer Protection
Small Business Center - Public Way Use Unit
City Hall - 121 N. LaSalle Street, Room 800 • Chicago, IL 60602
312-74-GOBIZ / 312-744-6249 • (312) 744-1944 (TTY)
<http://www.cityofchicago.org/bacp>

01/27/2021

Alderman **Brendan Reilly**
Ward # 42
City of Chicago
City Hall, Room 300
121 North LaSalle Street
Chicago, Illinois 60602

Re: An ordinance to use and maintain a portion of the public right-of-way for **two (2) vault(s)** for **830 NMA, LLC**, adjacent to the premises known as **830 N. Michigan Ave.**.

Dear Alderman **Brendan Reilly**:

The applicant referenced above has requested the use of the public right-of-way for a **vault(s)**. An ordinance has been prepared by the Department of Business Affairs and Consumer Protection – Small Business Center - Public Way Use Unit for presentation to the City Council. Because this request was made for properties located in your ward, as approved by you as per the attached, I respectfully request that you introduce the attached ordinance at the next City Council meeting.

If you have any questions regarding this ordinance, please contact Anthony Bertuca at (312) 744-5506.

Department of Business Affairs and Consumer Protection