



City of Chicago



O2010-7269

Office of the City Clerk

Tracking Sheet

Meeting Date:	12/8/2010
Status:	Introduced
Sponsor(s):	Burnett, Walter
Type:	Ordinance
Title:	Grant(s) of Privilege in Public Way for The Point
Committee(s) Assignment:	Committee on Transportation and Public Way

ORDINANCE
THE POINT
Acct. No. 357506 - 1
Permit No. 1094100

Be It Ordained by the City Council of the City of Chicago:

SECTION 1. Permission and authority are hereby given and granted to THE POINT, upon the terms and subject to the conditions of this ordinance to maintain and use, as now constructed, three (3) Door Swing(s) on the public right-of-way adjacent to its premises known as 401 N. Milwaukee Ave..

Said Door Swing(s) at N. DESPLAINES measure(s):

One (1) at six point eight (6.8) feet in length, and two point four (2.4) feet in width for a total of sixteen point three two (16.32) square feet.

One (1) at six point eight (6.8) feet in length, and two point nine (2.9) feet in width for a total of nineteen point seven two (19.72) square feet.

One (1) at seven (7) feet in length, and two point one one (2.11) feet in width for a total of fourteen point seven seven (14.77) square feet.

The location of said privilege shall be as shown on prints kept on file with the Department of Business Affairs and Consumer Protection and the Office of the City Clerk.

Said privilege shall be constructed in accordance with plans and specifications approved by the Department of Transportation (Division of Project Development).

This grant of privilege in the public way shall be subject to the provisions of Section 10-28-015 and all other required provisions of the Municipal Code of Chicago.


The grantee shall pay to the City of Chicago as compensation for the privilege #1094100 herein granted the sum of two hundred twenty-five (\$225.00) per annum in advance.

A 25% penalty will be added for payments received after due date.


The permit holder agrees to hold the City of Chicago harmless for any damage, relocation or replacement costs associated with damage, relocation or removal of private property caused by the City performing work in the public way.

Authority herein given and granted for a period of five (5) years from and after Date of Passage.

Alderman

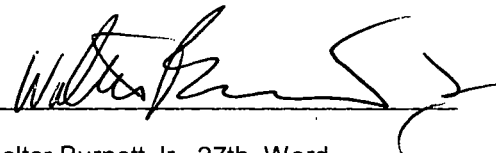

Walter Burnett Jr. 27th Ward

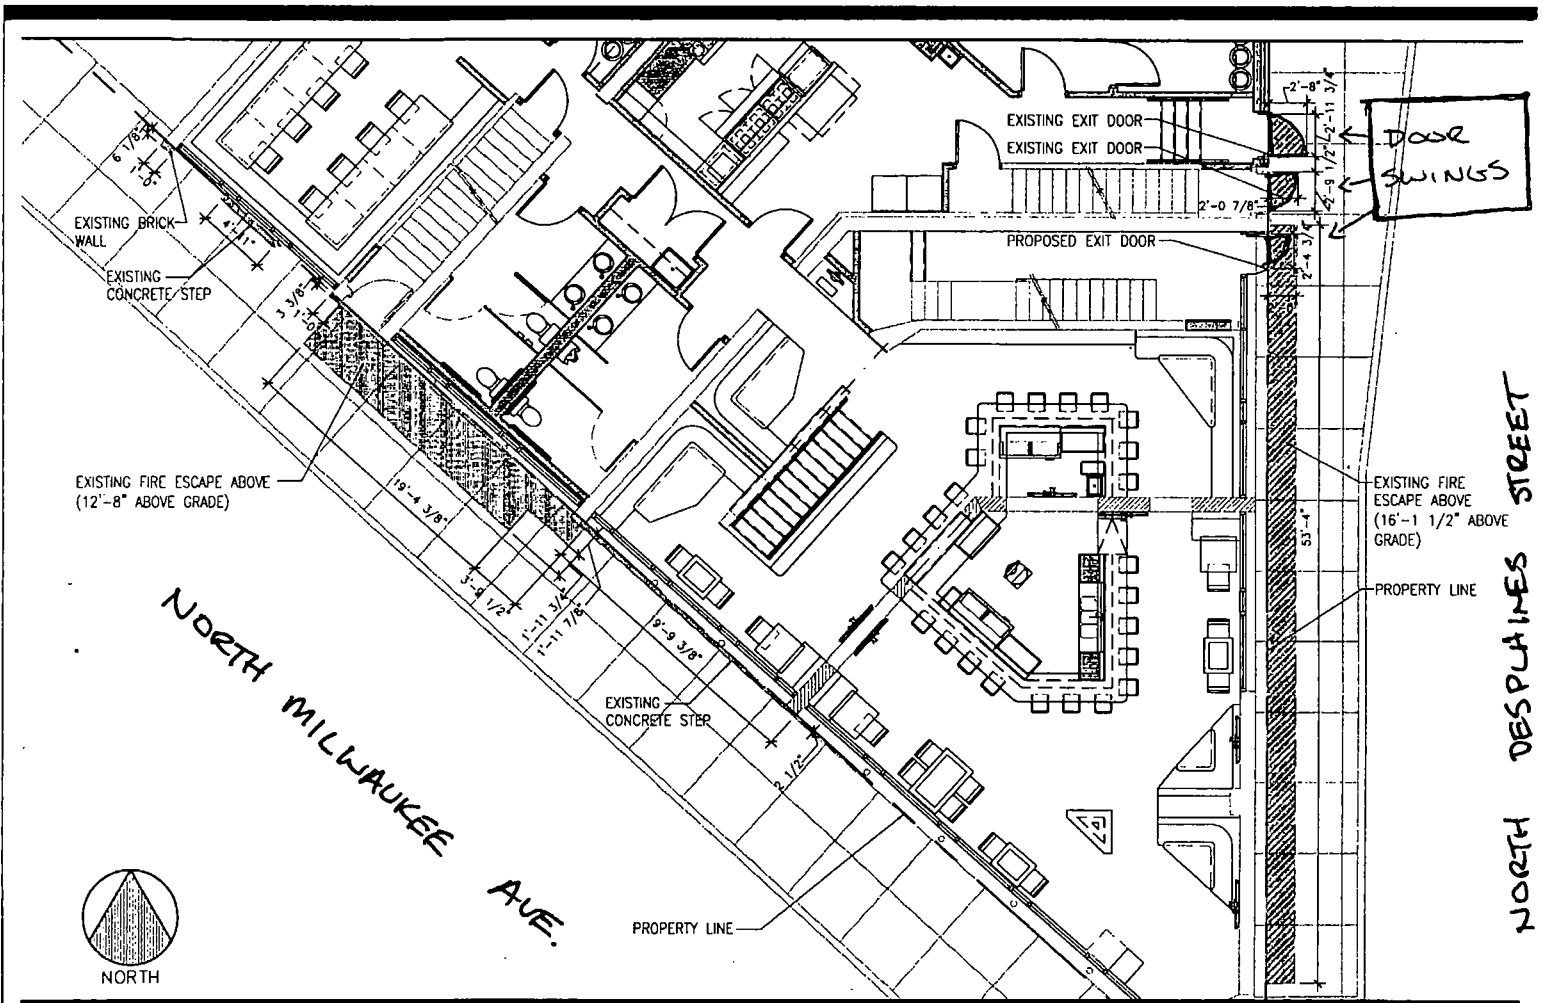

SHEET: **ENC-2**

SCALE: 1" = 10'-0"

DATE: 09.23.2010

PROJECT: 0818

ENCROACHMENT PLAN

THE POINT

401 NORTH MILWAUKEE AVENUE

CHICAGO, ILLINOIS 60654

dk **DUNNE + KOZLOWSKI ARCHITECTS**

445 WEST ERIE STREET
 SUITE 102
 CHICAGO, ILLINOIS 60554
 PHONE: 312.573.2490 FAX: 312.573.2491