



City of Chicago



O2019-7745

Office of the City Clerk

Document Tracking Sheet

Meeting Date:	9/18/2019
Sponsor(s):	Reilly (42)
Type:	Ordinance
Title:	Grant(s) of privilege in public way for Potbelly Sandwich Works
Committee(s) Assignment:	Committee on Transportation and Public Way

ORDINANCE
POTBELLY SANDWICH WORKS
Acct. No. 65004 - 54
Permit No. 1141967

Be It Ordained by the City Council of the City of Chicago:

SECTION 1. Permission and authority are hereby given and granted to POTBELLY SANDWICH WORKS, upon the terms and subject to the conditions of this ordinance to maintain and use two (2) sign(s) projecting over the public right-of-way attached to its premises known as 57 E. Chicago Ave..

Said sign structure(s) measures as follows; along E CHICAGO AVE:

One (1) at nine point two five (9.25) feet in length, two point seven five (2.75) feet in height and thirteen (13) feet above grade level.

One (1) at two point six seven (2.67) feet in length, two point six seven (2.67) feet in height and thirteen (13) feet above grade level.

The location of said privilege shall be as shown on prints kept on file with the Department of Business Affairs and Consumer Protection and the Office of the City Clerk.

Said privilege shall be constructed in accordance with plans and specifications approved by the Department of Transportation (Division of Project Development) and Zoning Department - Signs.


This grant of privilege in the public way shall be subject to the provisions of Section 10-28-015 and all other required provisions of the Municipal Code of Chicago.


The grantee shall pay to the City of Chicago as compensation for the privilege #1141967 herein granted the sum of four hundred (\$400.00) per annum in advance.


A 25% penalty will be added for payments received after due date.

The permit holder agrees to hold the City of Chicago harmless for any damage, relocation or replacement costs associated with damage, relocation or removal of private property caused by the City performing work in the public way.

Authority herein given and granted for a period of five (5) years from and after Date of Passage.

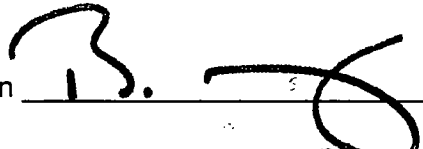Alderman 
Brendan Reilly 42nd Ward

 

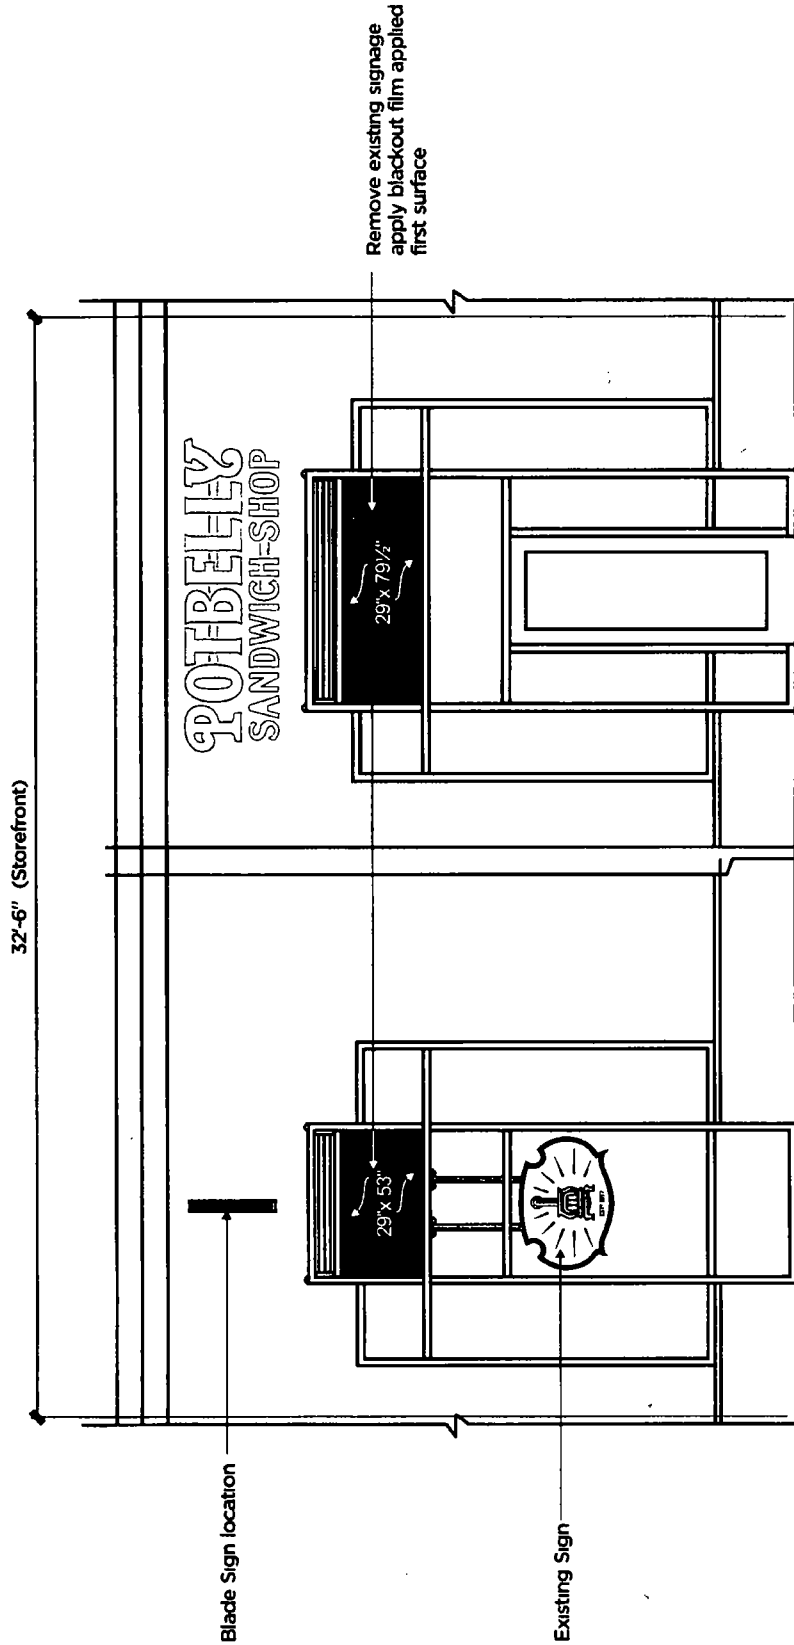

Building Elevation - Front

Scale 1/4" = 1' 0"



Design No
Date
Sheet
Location
City/State

19 0128-4
August 09 2019
1 of 3
750 North Rush
Chicago, IL

Contact Information
Salesman
Designer
P817 625 4323
P817 625 2123
www.awningandsign.com

Final electrical connection note
Customer is responsible for retaining a licensed electrician to complete final connection
Printing Note: Illustration to be printed on 8 1/2 x 14 Legal paper

The information contained in this Document and the Design work are the sole Property of National Awning & Sign LLC and may not be copied distributed or made available to others without expressed written consent of National Awning & Sign, LLC

Final Approvals
Customer
Salesman
Project Manager

Remove existing signage
apply blackout film applied
first surface

