



# City of Chicago



Or2013-665

Office of the City Clerk

## Document Tracking Sheet

<b>Meeting Date:</b>	11/13/2013
<b>Sponsor(s):</b>	Pope (10)
<b>Type:</b>	Order
<b>Title:</b>	Issuance of permits for sign(s)/signboard(s) at 4000 E 106th St - Privilege No 100501446
<b>Committee(s) Assignment:</b>	Committee on Zoning, Landmarks and Building Standards

(signs)

ORDERED, That the Commissioner of Buildings is hereby directed to issue a sign permit to: (Contractor's name and address)

OLYMPIC SIGNS, INC

1130 N GARFIELD

LOMBARD, IL 60148

for the erection of a sign/signboard over 24 feet in height and/or over 100 square feet (in area of one face) at: (Busines NAME & ADDRESS)

OREILLY AUTO PARTS

4000 E. 106<sup>th</sup> ST.

CHICAGO, IL 60617

Dimensions: length 32' 3" height 5' 3"

height above grade/roof to top of sign 15' 3"

TOTAL SQUARE FOOT AREA 169'

Such sign(s) shall comply with all applicable provisions of TITLE 17 of the Chicago Zoning Ordinance and all other applicable provisions of the Municipal Code of the City of the City of Chicago governing the construction and maintenance of outdoor signs, signboards and structures.

John A. Papp 10<sup>th</sup>  
Alderman, 10<sup>th</sup> Ward



CITY OF CHICAGO

# DEPARTMENT OF BUILDINGS

## Sign Permit Application

APPROVAL NUMBER 17726	APPLICATION NUMBER 100501446	ANNUAL FEE	WORK CODE	DRAWINGS ATTACHED <input type="checkbox"/> YES <input type="checkbox"/> NO
--------------------------	---------------------------------	------------	-----------	---

DATE OF APPLICATION 07/25/2013	
ADDRESS OF SIGN 4000 E 106TH ST, 60617-	
BUILDING	ORIGINAL PERMIT NUMBER
TYPE OF PERMIT NEW CONSTRUCTION (SIGN)	
PAYER OF ANNUAL INSPECTION SINDLE, EMILY 223 S PATTERSON SPRINGFIELD, MO 65802 (417)862-2674	
SIGN MANUFACTURER FEDERAL HEATH	
ADDRESS WHERE SIGN CAN BE SEEN PRIOR TO ERECTION	
TICKET NUMBER 0	REINSPECTION CONTROL NUMBER
TYPE OF SUPPORT FOR SIGN BUILDING	
SIGN BOARD SUPPORT MEMBERS OTHER	
ANNUAL FEE	_____
CONSTRUCTION FEE	200.00
1017 B FEE	_____
TOTAL FEE	200.00
AMOUNT PAID	200.00
BALANCE DUE	_____
	<u>Check # for Zoning</u>
	<u>Check # for DCAP</u>

TYPE OF SIGN FLAT OR BOX					
LENGTH	FT 32	IN 3	HEIGHT	FT 5	IN. 3
AREA	SQ FT 169	WEIGHT		LBS 850	
SIGN HEIGHT ABOVE GRADE/ROOF				FT 10	
SHAPE OF SIGN REGULAR					
SIGN WILL READ OREILLY AUTO PARTS					
NO OF LAMPS 1,500			TOTAL WATTAGE 240		
TYPE OF LAMP OTHER					
NO OF BALLAST/TRANSFORMERS 4			INPUT OF TRANSFORMERS 120V		
CONTRACTOR WILL INSTALL			<input checked="" type="checkbox"/> FEEDERS <input type="checkbox"/> CUSTOMER LEADS		
TYPE OF SWITCH					
LOCATION OF SWITCH OUTSIDE SIGN					
SIGN LOCATION INSTALL LED ILLUMINATED CHANNEL LETTER SET ON SOUTH ELEVATION OF BUILDING. "SWITCH IS PART OF UL SIGN."					

The undersigned certify that the statements in this application are true and correct and that all work done under the proposed permit will conform to the requirements of the Chicago Municipal Code

REG NO	E69270
ELECT CONTR OLYMPIC SIGNS, INC.	ELECTR
ADDRESS 1130 N. GARFIELD LOMBARD, IL 60148	
SUPERVISOR SIGNATURE	<i>Bill Pyter</i>

BOND NO	REG NO	N91822
SIGN ERECTOR OLYMPIC SIGNS INC.	SIGNER	
ADDRESS 1130 N. GARFIELD LOMBARD IL, 60148		
SIGNATURE	<i>[Signature]</i>	

The permit issued on this application will authorize only signs here applied for. If other signs are to be erected they must be covered by additional permits

City of Chicago  
Rahm Emanuel, Mayor



Department of Buildings  
Michael Merchant, Commissioner

TYPE OF BUSINESS <b>COMMERCIAL</b> Other: _____ Name: _____ LIC #: _____ Renewal Date: _____	SIGN BOND REQUIRED? <input type="checkbox"/> YES COUNCIL ORDER REQUIRED <input checked="" type="checkbox"/> YES		
Projects Over: <input checked="" type="checkbox"/> Private Property <input checked="" type="checkbox"/> Public Way Grant Permit #: _____ <input type="checkbox"/> Planned Development/Manufacturing PMD/PD#: _____ Zoning District: <u>C1</u> Other: <u>C1-1</u>	IS SPECIAL PERMISSION REQUIRED FROM CHIEF ELECTRICAL <input type="checkbox"/> YES IF YES, ATTACH LETTER OF REQUEST		
TYPE OF SIGN <input type="checkbox"/> ADVERTISING <input checked="" type="checkbox"/> ILLUMINATE <input type="checkbox"/> MOVEABLE <input checked="" type="checkbox"/> BUSINESS <input type="checkbox"/> FLASHING	TIME STAMP		
TOTAL STREET FRONTAGE OF LOT (IN FEET) _____ 450 TOTAL AREA OF NEW SIGN (SQ.FT.) _____ 169 TOTAL AREA OF ALL SIGNS ON LOT (SQ.FT.) _____ 284 HEIGHT OF SIGN ABOVE GRADE (TO TOP) _____ 15ft 3in	<table border="1" style="width:100%; border-collapse: collapse;"> <tr> <td style="width:50%; vertical-align: top;">           SIGN CLERK         </td> <td style="width:50%; vertical-align: top;">           APPROVED FOR PERMIT         </td> </tr> </table>	SIGN CLERK	APPROVED FOR PERMIT
SIGN CLERK	APPROVED FOR PERMIT		
DISTANCE OF CURB LINE OUTER EDGE (ft) _____ 12 DISTANCE OF STRUCTURE INNER EDGE (ft) _____ 1 DISTANCE FROM (ft). A. PUBLIC PARK (OVER 10 ACRES) _____ 100 B. EXPRESSWAY (IF LESS THAN 1,000 FT.) _____ 100 C. RESIDENCE DISTRICT (ADVERTISING SIGNS ONLY) _____ 225	REMARKS		
IF REPLACEMENT SIGN OR CHANGE OF FACE, WHAT DOES THE EXISTING SIGN READ?  Original Payee: _____  Landmark Hold: <input type="checkbox"/> Status: _____			
ZONING (OFFICE USE ONLY)			


**CITY OF CHICAGO**  
**DEPARTMENT OF ZONING AND LAND USE PLANNING**  
**SIGN SITE PLAN**  
*(ALL INFORMATION MUST BE COMPLETED AND LEGIBLE)*

Site Address: 4000 E. 106<sup>th</sup> ST.

1 of 4 applications

Sign Company: OLYMPIC SIGNS INC. Rep Name: BILL PYTER JR.

Phone ( 630 ) 424 - 6100 EXT 231 *(Below: Building, streets and location of sign on lot or structure)*  
 North

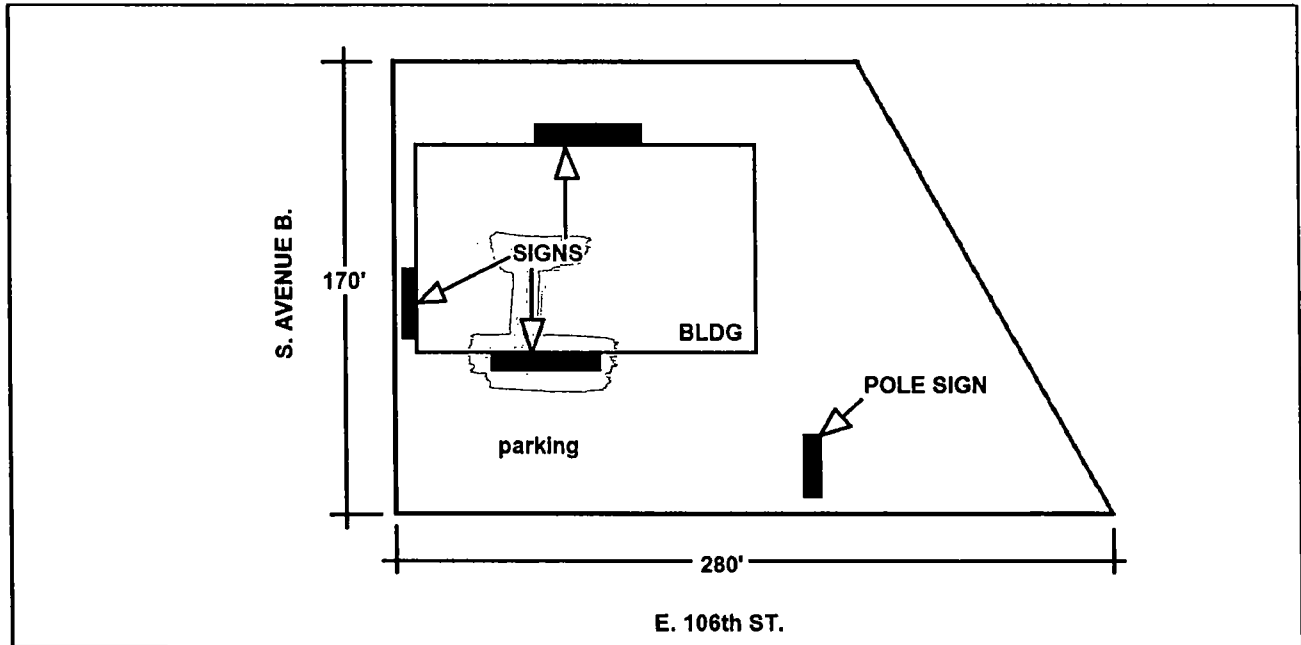

South

**SIGN USE:**

**SIGN:**

Bus. ID (On-premise)   
 Business Lice. # \_\_\_\_\_

Advertising (Off-premise)

**PERMIT TYPE:**

New Construction   
 Change of Face   
 Previous Permit # \_\_\_\_\_

**TOTAL SQUARE FOOTAGE:**

Square footage of this proposed sign 169  
 Gross area of all proposed signs 599  
 Area of all existing signs  
*(not including proposed) on Zoning Lot 394 (proposed sign to replace existing sign of 98 sq ft)*

**TYPE OF**

- Flat Wall
- Freestanding
- Awning
- Marquee
- High Rise Building
- Projecting Private
- Projecting Public Way
- Public Way Use -Permit # \_\_\_\_\_

**SIGN CHARACTERISTICS:**


- Non- Illuminated
- Illuminated
- Changing Image
- Video Display
- Flashing

**DISTANCE FROM:**

Curb Line: 12'  
 Expressway, Toll Roads  
 or Major Route  
 (n/a if over 1000 ft) n/a  
 Park (over 10 acres) 1000'  
 Residential Zone 225'  
 Existing Off-premise on  
 same side of street: n/a

Signature:   
 (Revised 4RO)

Date: 7/15/13

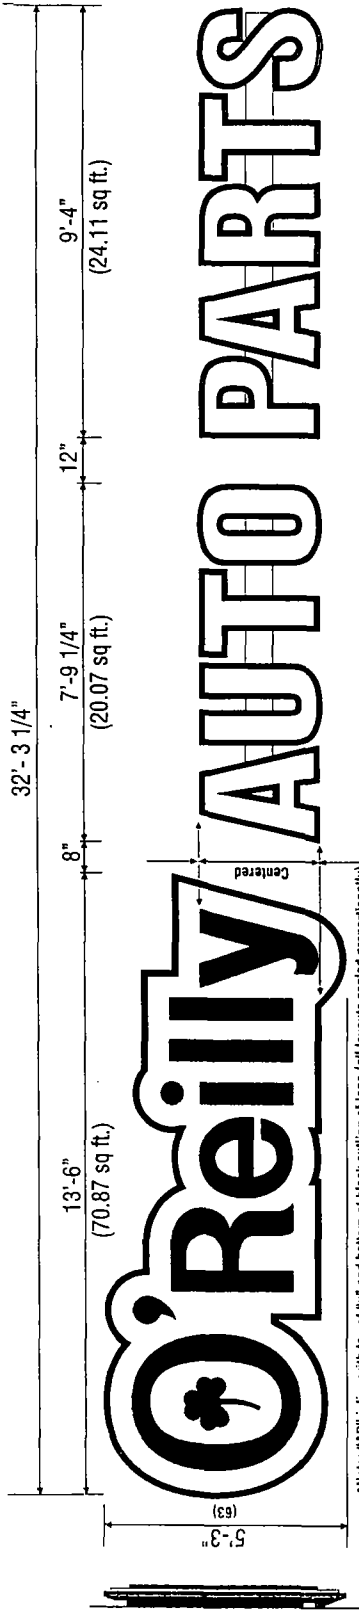




Side View  
"O'Reilly"  
Scale: 1/4" = 1'-0"

Front View  
Part# 63/31-L-CldLogo&Chltrs-WFC  
115.05 sq. ft. (Combined Individual Components) 169.42 sq. ft. (Encompassed Rectangle)

Side View  
Part# 63/31-L-CldLogo&Chltrs-WFC  
169.42 sq. ft. (Encompassed Rectangle)

"O'Reilly" Cloud Logo with "AP" channel letters on 7" (h) x 1" (d) wireways. Wireways paint to: **OAP RED**  
 "O'Reilly" Cloud Logo is formed polycarb with double embossment and 2nd surface painted graphics. Paint match to: Green (PMS# 342c), Black and White.  
 "AP" to have formed polycarb caps with 1/4" letter "bumps". Black 5" aluminum coil returns. 2nd surface Black and White paint. WHITE LED illumination.

### Formed Cloud Logo with "AP" Formed Caps & Channel Returns Part# 63/31-L-CldLogo&Chltrs-WFC

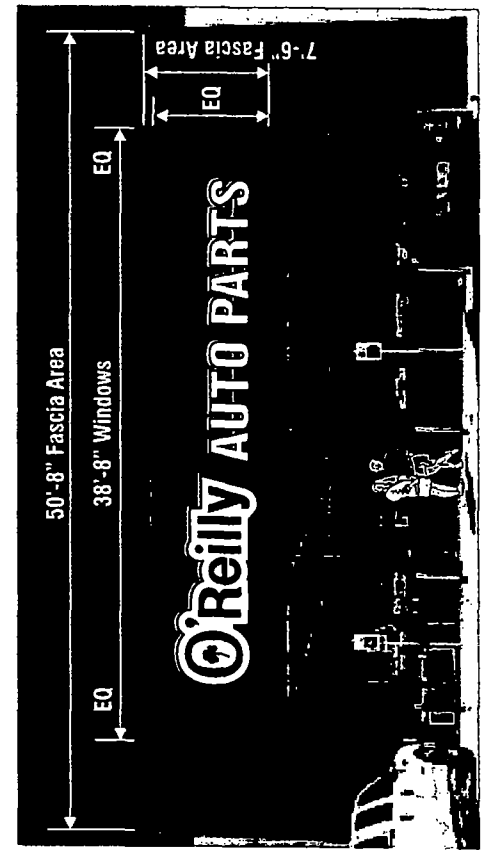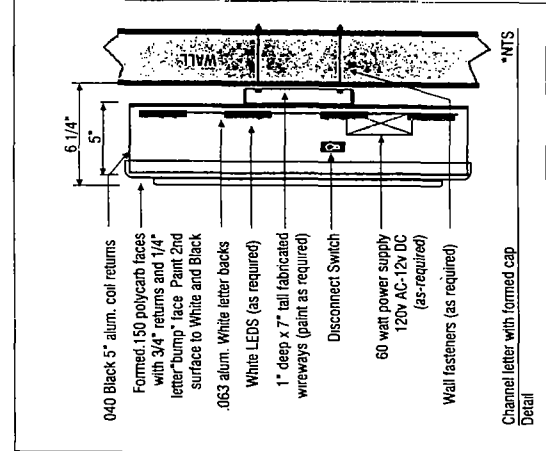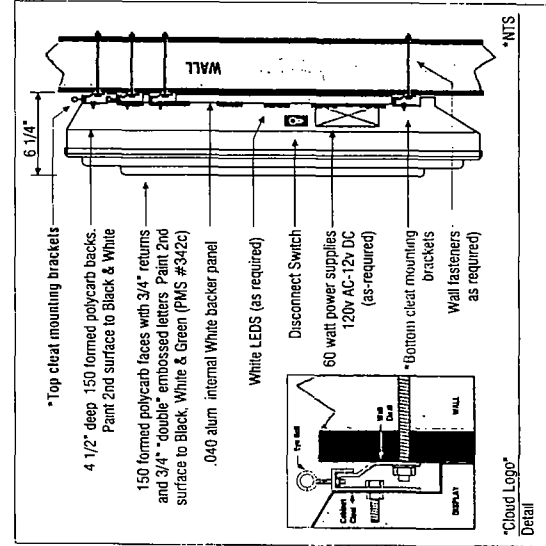

Sample Store Front Layout  
\*NTS



O'Reilly Auto Parts  
233 Patterson St.  
Springfield, MO 65803

The concept artwork is protected under Federal Copyright Law. Make no reproduction of this design concept without permission. Property of O'Reilly Automotive Inc. Colors on print may not accurately depict specific colors.

Formed Embossed Cloud Logo  
AUTO PARTS Channel Letters  
with Formed Embossed Caps  
63/31-L-CldLogo&Chltrs-WFC

South Elev. - existing channel letters 98 SQ FT

