



City of Chicago



O2013-8252

Office of the City Clerk

Document Tracking Sheet

Meeting Date:	10/16/2013
Sponsor(s):	Reilly (42)
Type:	Ordinance
Title:	Grant(s) of privilege in public way for 108 North State Street (Chicago) Owner LLC
Committee(s) Assignment:	Committee on Transportation and Public Way

ORDINANCE
108 NORTH STATE STREET (CHICAGO) OWNER, LLC
Acct. No. 381294 - 1
Permit No. 1108348

Be It Ordained by the City Council of the City of Chicago:

SECTION 1. Permission and authority are hereby given and granted to 108 NORTH STATE STREET (CHICAGO) OWNER, LLC, upon the terms and subject to the conditions of this ordinance to maintain and use one (1) sign(s) projecting over the public right-of-way attached to its premises known as 108 N. State St..

Said sign structure(s) measures as follows; along W. Randolph Street:
One (1) at five (5) feet in length, five (5) feet in height and ten point seven five (10.75) feet above grade level.

The location of said privilege shall be as shown on prints kept on file with the Department of Business Affairs and Consumer Protection and the Office of the City Clerk.

Said privilege shall be constructed in accordance with plans and specifications approved by the Department of Transportation (Division of Project Development) and Zoning Department - Signs.


This grant of privilege in the public way shall be subject to the provisions of Section 10-28-015 and all other required provisions of the Municipal Code of Chicago.


The grantee shall pay to the City of Chicago as compensation for the privilege #1108348 herein granted the sum of three hundred (\$300.00) per annum in advance.

A 25% penalty will be added for payments received after due date.

The permit holder agrees to hold the City of Chicago harmless for any damage, relocation or replacement costs associated with damage, relocation or removal of private property caused by the City performing work in the public way.

Authority herein given and granted for a period of five (5) years from and after Date of Passage.

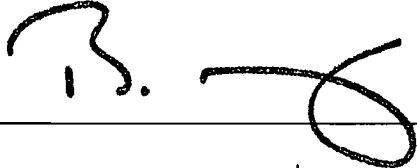Alderman 
Brendan Reilly 42nd Ward

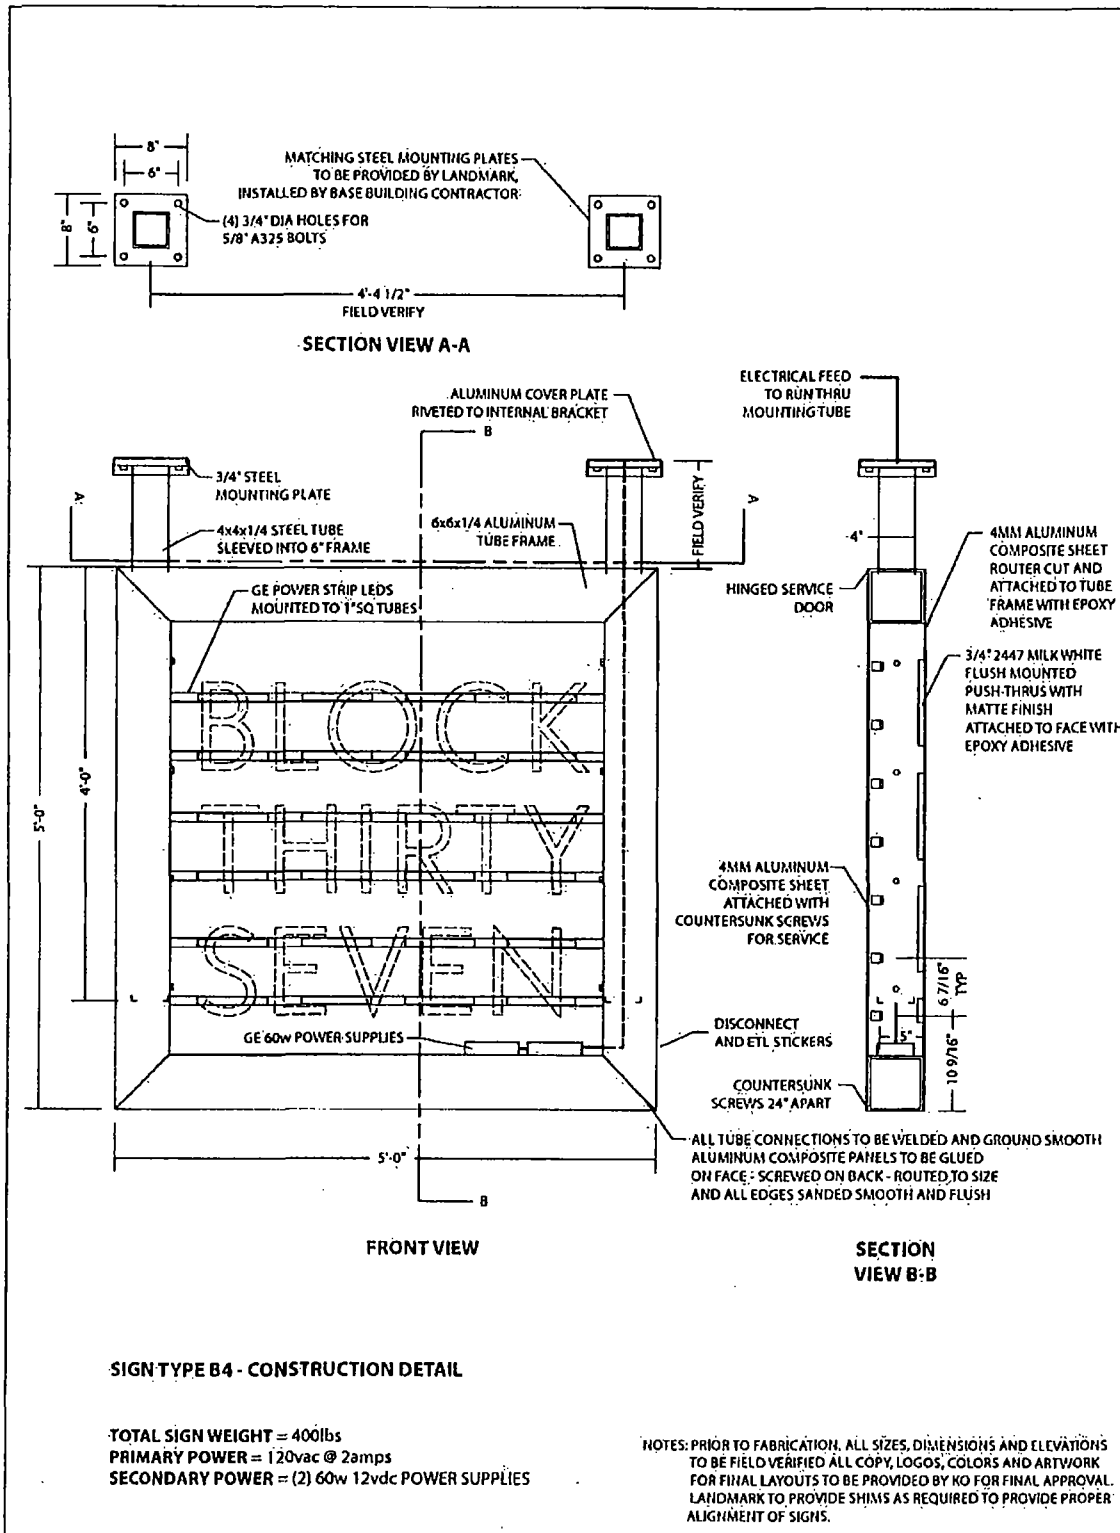

7424 Industrial Avenue
 Chesterton, IN 46304
 phone 219.762.9577
 fax 219.762.4250

SO-21125-B4-2
PRINT #

BLOCK THIRTY SEVEN
 CLIENT NAME
 04.01.13
 DATE

SHAUN O'BRIEN
 LSG SALES REP.

109 N. STATE STREET
 CHICAGO, IL
 JOB LOCATION
 TA 3/4" = 1'-0"
 DRAWN BY SCALE

REVISIONS:
 1. ADDED NEW LOGO 04.30.13 TA
 2. CORRECTIONS 6-19-13 SO

X Customer Acceptance SIGNATURE DATE
 REQUIRED: Landlord Acceptance SIGNATURE DATE
 L.S.G. SALES INITIALS DATE

THIS DRAWING IS THE PROPERTY OF LANDMARK SIGN GROUP, INC. NO REPRODUCTIONS OR PERMISSIONS ARE GRANTED WITHOUT THE EXPRESS WRITTEN CONSENT OF LANDMARK SIGN GROUP, INC. A REVISION UP TO \$1500.00 WILL BE CHARGED FOR ANY NUMBER OF REVISIONS. BY SIGNING THE CUSTOMER ACCEPTANCE ON THIS PRINT, I UNDERSTAND THAT I AM ACCEPTING ALL ASPECTS OF THIS DRAWING. THIS INCLUDES ARTWORK, SPECIFICATIONS, DIMENSIONS, SPELLING, AND ALL OTHER REPRESENTATIONS HEREIN. I ALSO UNDERSTAND THAT COLOR REPRODUCTIONS ON THIS PRINT ARE APPROXIMATE, AND MAY NOT MATCH MANUFACTURED SAMPLES EXACTLY.