



# City of Chicago



O2013-5244

Office of the City Clerk

## Document Tracking Sheet

<b>Meeting Date:</b>	6/26/2013
<b>Sponsor(s):</b>	Ervin, Jason C. (28)
<b>Type:</b>	Ordinance
<b>Title:</b>	Grant(s) of privilege in public way for Enterprise Rent-A-Car
<b>Committee(s) Assignment:</b>	Committee on Transportation and Public Way

ORDINANCE  
Enterprise Rent-A-Car  
Acct. No. 63584 - 90  
Permit No. 1091469

*Be It Ordained by the City Council of the City of Chicago:*

SECTION 1. Permission and authority are hereby given and granted to Enterprise Rent-A-Car, upon the terms and subject to the conditions of this ordinance to maintain and use two (2) sign(s) projecting over the public right-of-way attached to its premises known as 1224 S. Western Ave..

Said sign structure(s) measures as follows; along S. Western Avenue:

One (1) at twenty-nine (29) feet in length, two point five (2.5) feet in height and thirteen point five (13.5) feet above grade level.

One (1) at fourteen point six seven (14.67) feet in length, three point two five (3.25) feet in height and twelve point one seven (12.17) feet above grade level.

The location of said privilege shall be as shown on prints kept on file with the Department of Business Affairs and Consumer Protection and the Office of the City Clerk.

Said privilege shall be constructed in accordance with plans and specifications approved by the Department of Transportation (Division of Project Development) and Zoning Department - Signs.

This grant of privilege in the public way shall be subject to the provisions of Section 10-28-015 and all other required provisions of the Municipal Code of Chicago.

The grantee shall pay to the City of Chicago as compensation for the privilege #1091469 herein granted the sum of six hundred (\$600.00) per annum in advance.

A 25% penalty will be added for payments received after due date.

The permit holder agrees to hold the City of Chicago harmless for any damage, relocation or replacement costs associated with damage, relocation or removal of private property caused by the City performing work in the public way.

Authority herein given and granted for a period of five (5) years from and after Date of Passage.

Alderman \_\_\_\_\_

  
Jason Ervin 28<sup>th</sup> Ward

**NOTE:** By signing this print, I understand that I am accepting all aspects of this drawing. **APPROVED:** X  
This includes artwork, specifications, dimensions, spelling and any other representations herein.  
I also understand the color reproduction on this print are approximate, and may not match manufacturer's samples exactly.

**DATE:**

29' 0"


2' 6" Enterprise

s/f internally illuminated sign

14' 6"

Enterprise  
rent-a-car 2' 11"

s/f internally illuminated 35" deep awning

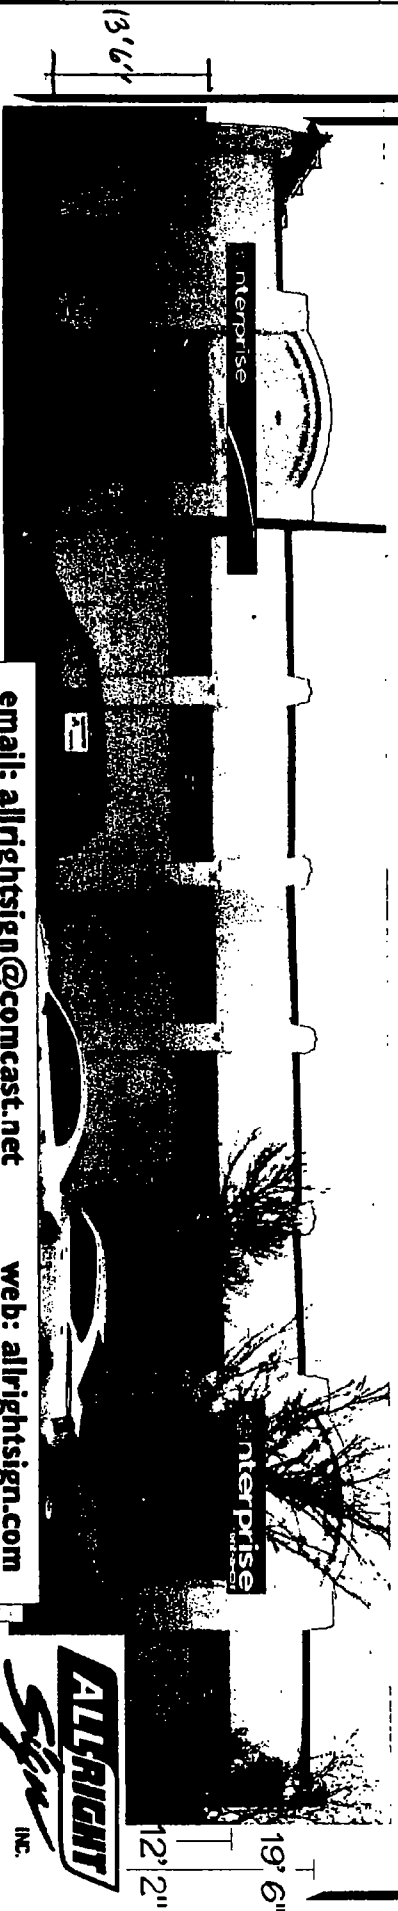

SKETCH # 13678 | CUSTOMER: Enterprise | LOCATION: 1224 S Western | DATE: 03.16.10 | REVISED: | SCALE: 3/16"=1' | DRAWN BY: Jca

email: allrightsign@comcast.net | web: allrightsign.com



708-754-6066  
708-754-6066  
fax 708-754-6066