



City of Chicago



O2018-450

Office of the City Clerk

Document Tracking Sheet

Meeting Date:	1/17/2018
Sponsor(s):	Hopkins (2)
Type:	Ordinance
Title:	Grant(s) of privilege in public way for Menomonee Club, The - fence
Committee(s) Assignment:	Committee on Transportation and Public Way

ORDINANCE
THE MENOMONEE CLUB
Acct. No. 274650 - 1
Permit No. 1130867

Be It Ordained by the City Council of the City of Chicago:

SECTION 1. Permission and authority are hereby given and granted to THE MENOMONEE CLUB, upon the terms and subject to the conditions of this ordinance to maintain and use, as now constructed, one (1) Fence(s) on the public right-of-way for beautification purposes adjacent to its premises known as 1535 N. Dayton St..

Said Fence(s) at N. Dayton measure(s):

One (1) at four hundred seventy-seven point five (477.5) feet in length, and one (1) foot in width for a total of four hundred seventy-seven point five (477.5) square feet. Existing fence is approximately two (2) feet in height.

The location of said privilege shall be as shown on prints kept on file with the Department of Business Affairs and Consumer Protection and the Office of the City Clerk.

Said privilege shall be constructed in accordance with plans and specifications approved by the Department of Transportation (Division of Project Development).


This grant of privilege in the public way shall be subject to the provisions of Section 10-28-015 and all other required provisions of the Municipal Code of Chicago.

The grantee shall pay to the City of Chicago as compensation for the privilege #1130867 herein granted the sum of zero (\$.00) per annum in advance.


A 25% penalty will be added for payments received after due date.

The permit holder agrees to hold the City of Chicago harmless for any damage, relocation or replacement costs associated with damage, relocation or removal of private property caused by the City performing work in the public way.


Authority herein given and granted for a period of five (5) years from and after 12/12/2017.

Alderman  _____

Brian Hopkins 2nd Ward

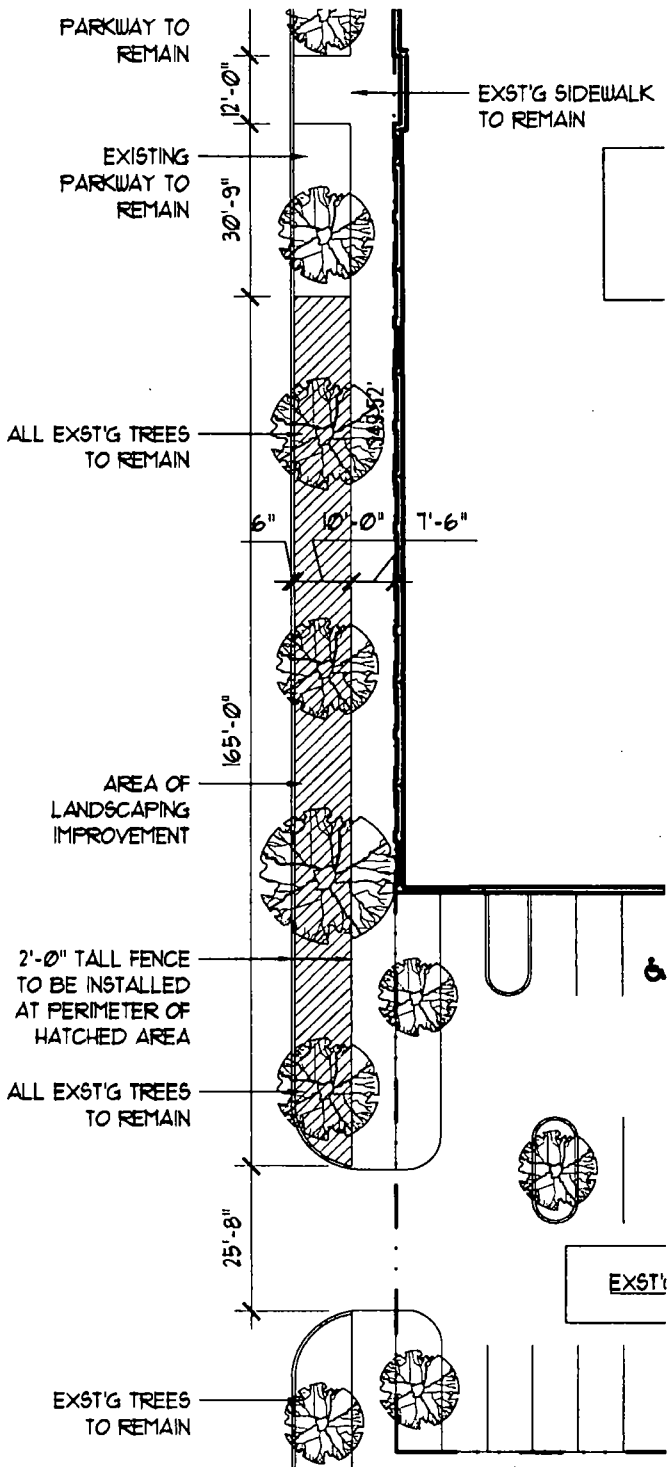

1 ENLARGED PLAN - SOUTH
SCALE: 1/32" = 1'-0"

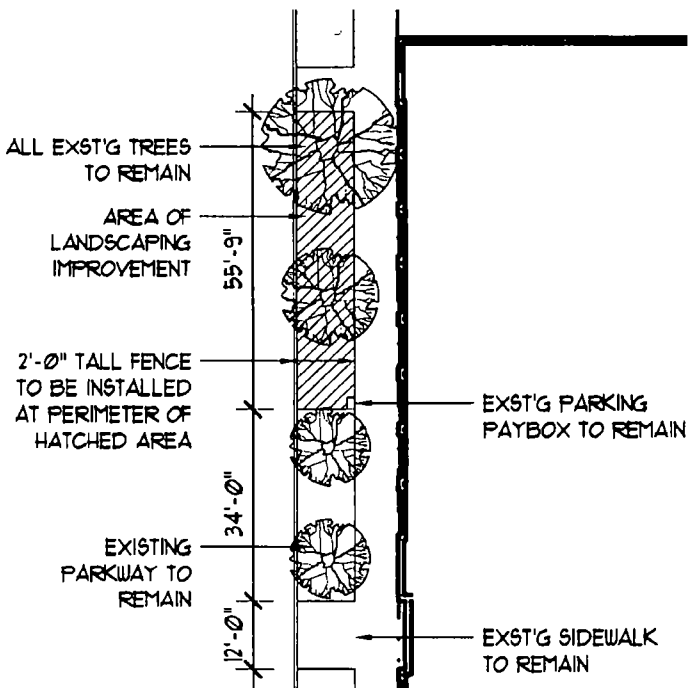

2 ENLARGED PLAN - NORTH
SCALE: 1/32" = 1'-0"


 232 North Carpenter
 Chicago IL 60607
 P 312 226 4488
 F 312 226 4489
 www.hperchitecture.com
Hartshorne Planiard Architecture

MENOMONEE CLUB
 1535 N DAYTON
 CHICAGO, IL
PLANS AND ALL SPECIFICATION ARE SUBJECT TO REVISION AS DEEMED NECESSARY OR ADVISABLE BY BUILDER, ARCHITECT, OR AS REQUIRED BY LAW

PROJECT NORTH
 SCALE
 AS NOTED
 DATE
 2012-08-02

DRAWING
 ENLARGED PLANS

SK#
 2



Department of Business Affairs and Consumer Protection
Small Business Center - Public Way Use Unit
City Hall - 121 N. LaSalle Street, Room 800 • Chicago, IL 60602
312-74-GOBIZ / 312-744-6249 • (312) 744-1944 (TTY)
<http://www.cityofchicago.org/bacp>

01/17/2018

Alderman **Brian Hopkins**
Ward # **02**
City of Chicago
City Hall, Room **200**
121 North LaSalle Street
Chicago, Illinois 60602

Re: An ordinance to use and maintain a portion of the public right-of-way for **one (1) fence(s)** for **THE MENOMONEE CLUB**, adjacent to the premises known as **1535 N. Dayton St.**.

Dear Alderman **Brian Hopkins**:

The applicant referenced above has requested the use of the public right-of-way for a **fence(s)**. An ordinance has been prepared by the Department of Business Affairs and Consumer Protection – Small Business Center - Public Way Use Unit for presentation to the City Council. Because this request was made for properties located in your ward, as approved by you as per the attached, I respectfully request that you introduce the attached ordinance at the next City Council meeting.

If you have any questions regarding this ordinance, please contact Anthony Bertuca at (312) 744-5506.

Department of Business Affairs and Consumer Protection