



Office of the Chicago City  
Clerk




O2011-8874

Office of the City Clerk

City Council Document Tracking Sheet

<b>Meeting Date:</b>	11/2/2011
<b>Sponsor(s):</b>	Mendoza, Susana A. (Clerk)
<b>Type:</b>	Ordinance
<b>Title:</b>	Zoning Reclassification App No. 17362
<b>Committee(s) Assignment:</b>	Committee on Zoning, Landmarks and Building Standards

 

## **ORDINANCE**

***BE IT ORDAINED BY THE CITY COUNCIL OF THE CITY OF CHICAGO:***


***SECTION 1.*** Title 17 of the Municipal Code of Chicago, the Chicago Zoning Ordinance, is hereby amended by changing all the RS-3 Residential Single-Unit (Detached House) District symbols and indications as shown on Map No.8-H in the area bounded by

the alley next southeast of and parallel to South Archer Avenue;  
a line 216 feet west of and parallel to South Damen Avenue; and  
West 35<sup>th</sup> Street,

to those of a B3-2 Community Shopping District and a corresponding uses district is hereby established in the area above described.

***SECTION 2.*** This ordinance shall be in force and effect from and after its passage and due publication.

Common address of property:           2022-2026 West 35<sup>th</sup> Street

 

#17362  
INT. DATE:  
11-2-11

CITY OF CHICAGO

APPLICATION FOR AN AMENDMENT TO  
THE CHICAGO ZONING ORDINANCE

1. ADDRESS of the property Applicant is seeking to rezone:

2022-2026 W. 35<sup>th</sup> St., Chicago, IL 60608

2. Ward Number that property is located in: 11

3. APPLICANT Elena Olivos

ADDRESS 2022 W. 35<sup>th</sup> St.

CITY Chicago STATE IL ZIP CODE 60608

PHONE (312) 578-1012 CONTACT PERSON Dean T. Maragos, attorney

4. Is the applicant the owner of the property? YES \_\_\_\_\_ NO X  
If the applicant is not the owner of the property, please provide the following information regarding the owner and attach written authorization from the owner allowing the application to proceed.

OWNER Jose Olivos

ADDRESS 622 O'Toole Drive

CITY Minooka STATE IL ZIP CODE 60447

PHONE (773) 490-5350 CONTACT PERSON \_\_\_\_\_

5. If the Applicant/Owner of the property has obtained a lawyer as their representative for the rezoning, please provide the following information:

ATTORNEY Dean T. Maragos, Maragos & Maragos, Ltd.

ADDRESS 1 N. LaSalle St., Suite 2200 CITY Chicago

CITY \_\_\_\_\_ STATE IL ZIP CODE 60602

PHONE (312) 578-1012 FAX (312) 578-1016



6. If the applicant is a legal entity (Corporation, LLC, Partnership, etc.) please provide the names of all owners as disclosed on the Economic Disclosure Statements.

\_\_\_\_\_  
\_\_\_\_\_  
N/A  
\_\_\_\_\_  
\_\_\_\_\_

7. On what date did the owner acquire legal title to the subject property? 1/16/91

8. Has the present owner previously rezoned this property? If yes, when?  
No

9. Present Zoning District R-5-3 Proposed Zoning District B-3-2

10. Lot size in square feet (or dimensions) 2,000 square feet

11. Current Use of the property Restaurant with food only and two<sup>(2)</sup> second floor residential units dwelling

12. Reason for rezoning the property want restaurant with liquor and food service

13. Describe the proposed use of the property after the rezoning. Indicate the number of dwelling units; number of parking spaces; approximate square footage of any commercial space; and height of the proposed building. (BE SPECIFIC)

A first floor restaurant with liquor and food service and existing two<sup>(2)</sup> second floor residential units dwelling

14. On May 14<sup>th</sup>, 2007, the Chicago City Council passed the Affordable Requirements Ordinance (ARO) that requires on-site affordable housing units or a financial contribution if residential housing projects receive a zoning change under certain circumstances. Based on the lot size of the project in question and the proposed zoning classification, is this project subject to the Affordable Requirements Ordinance? (See Fact Sheet for more information)

YES \_\_\_\_\_ NO X

**MARAGOS & MARAGOS, LTD.**

ATTORNEYS AND COUNSELORS AT LAW

1 NORTH LA SALLE STREET • SUITE 2200

CHICAGO, ILLINOIS 60602

PHONE: 312.578.1012 • FAX: 312.578.1016

E-MAIL: dtm@maragoslaw.com

HON. SAMUEL C. MARAGOS

(1922-2005)

DEAN T. MARAGOS\*

\*ALSO ADMITTED IN FLORIDA

OF COUNSEL

FRANCIS X. RILEY

(1912 - 2006)

October 14, 2011


Honorable Daniel S. Solis  
Chairman, Committee on Zoning  
121 North LaSalle Street  
Room 304, City Hall  
Chicago, Illinois 60602

The undersigned, Dean T. Maragos, being first duly sworn on oath, deposes and states the following:


The undersigned certifies that he has complied with the requirements of Section 17-13-0107 of the Chicago Zoning Ordinance, by sending written notice to such property owners who appear to be the owners of the property within the subject area not solely owned by the applicant, and to the owners of all property within 250 feet in each direction of the lot line of the subject property, exclusive of public roads, streets, alleys and other public ways, or a total distance limited to 400 feet. Said "written notice" was sent by First Class U.S. Mail, no more than 30 days before filing the application.


The undersigned certifies that the notice contained the address of the property sought to be rezoned; a statement of the intended use of the property; the name and address of the applicant; the name and address of the owner; and a statement that the applicant intends to file the application for a change in zoning on approximately October 14, 2011.

The undersigned certifies that the applicant has made a bona fide effort to determine the addresses of the parties to be notified under Section 17-13-0107 of the Chicago Zoning Ordinance, and that the accompanying list of names and addresses of surrounding property owners within 250 feet of the subject site is a complete list containing the names and addresses of the people required to be served.

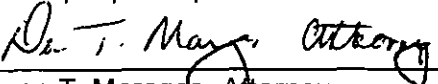  
\_\_\_\_\_  
Dean T. Maragos, Attorney

Subscribed and sworn to before me this 14<sup>th</sup> day of Oct, 2011.

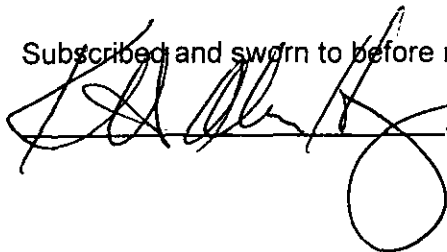  
\_\_\_\_\_  
Notary Public

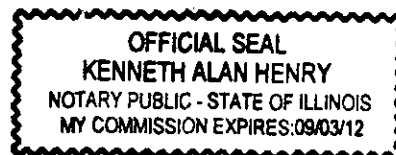



October 14, 2011

Dear Property Owner:


In accordance with the requirement for an Amendment to the Chicago Zoning Ordinance, specifically Section 17-13-0107 please be informed that on or about October 14, 2011, the undersigned will file an application for a change in zoning from R-S-3 District to B-3-2 District on behalf of Elena Olivos for the property located at 2022-2026 W. 35<sup>th</sup> Street, Chicago, Illinois 60608.

The Applicant intends to use the subject property for a first floor restaurant with liquor and food service and two second floor residential units. The owner is Jose A. Olivos who resides at 622 O'Toole Drive, Minooka, Illinois 60447.

Elena Olivos is the applicant for the subject property and is represented by and you can contact Dean T. Maragos, Attorney at Law, 1 North LaSalle Street, Chicago, Illinois, 312-578-1012.

Please note that the applicant is not seeking to rezone or purchase your property. The applicant is required by law to send this notice because you own property within 250 feet of the property to be rezoned.

Sincerely,

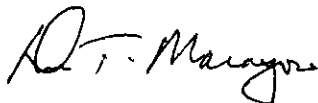A handwritten signature in black ink that reads "D. T. Maragos". The signature is written in a cursive style with a large initial "D" and "T".

Dean T. Maragos  
DTM/plh


COUNTY OF COOK  
STATE OF ILLINOIS

Elena Olivos, being first duly sworn on oath, states that all of the above statements and the statements contained in the documents submitted herewith are true and correct.

  
Signature of Applicant

Subscribed and Sworn to before me this  
12th day of October, 2011.

  
Notary Public

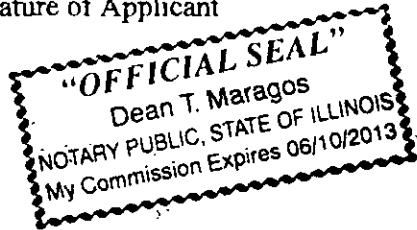

**For Office Use Only**

Date of Introduction: \_\_\_\_\_

File Number: \_\_\_\_\_

Ward: \_\_\_\_\_

APPROVED  
Director of  
Mines and  
Geological Survey  
Washington, D.C.

**CITY OF CHICAGO  
ECONOMIC DISCLOSURE STATEMENT  
AND AFFIDAVIT**

**SECTION I -- GENERAL INFORMATION**

A. Legal name of Disclosing Party submitting this EDS. Include d/b/a/ if applicable:

ELENA OLIVOS

Check ONE of the following three boxes:

Indicate whether Disclosing Party submitting this EDS is:

1.  the Applicant  
OR
2.  a legal entity holding a direct or indirect interest in the Applicant. State the legal name of the Applicant in which Disclosing Party holds an interest: \_\_\_\_\_  
OR
3.  a specified legal entity with a right of control (see Section II.B.1.b.) State the legal name of the entity in which Disclosing Party holds a right of control: \_\_\_\_\_

B. Business address of Disclosing Party: \_\_\_\_\_  
\_\_\_\_\_

C. Telephone: \_\_\_\_\_ Fax: \_\_\_\_\_ Email: \_\_\_\_\_

D. Name of contact person: DEAN T. MARABOS, ATTORNEY

E. Federal Employer Identification No. (if you have one): \_\_\_\_\_

F. Brief description of contract, transaction or other undertaking (referred to below as the "Matter") to which this EDS pertains. (Include project number and location of property, if applicable):

ZONING AMENDMENT FOR 2022-26 W. 35<sup>TH</sup> STREET  
DEPT. OF HOUSING  
G. Which City agency or department is requesting this EDS? AND ECONOMIC DEVELOPMENT

If the Matter is a contract being handled by the City's Department of Procurement Services, please complete the following:

Specification # N/A and Contract # \_\_\_\_\_

SECRET

SECRET

**SECTION II -- DISCLOSURE OF OWNERSHIP INTERESTS**

**A. NATURE OF DISCLOSING PARTY**

1. Indicate the nature of the Disclosing Party:

- Person
  - Publicly registered business corporation
  - Privately held business corporation
  - Sole proprietorship
  - General partnership\*
  - Limited partnership\*
  - Trust
  - Limited liability company\*
  - Limited liability partnership\*
  - Joint venture\*
  - Not-for-profit corporation
- (Is the not-for-profit corporation also a 501(c)(3))?
- Yes                       No
- Other (please specify) \_\_\_\_\_

\* Note B.1.b below.

2. For legal entities, the state (or foreign country) of incorporation or organization, if applicable:

\_\_\_\_\_ *N/A.*

3. For legal entities not organized in the State of Illinois: Has the organization registered to do business in the State of Illinois as a foreign entity?

- Yes                       No                       *N/A*

**B. IF THE DISCLOSING PARTY IS A LEGAL ENTITY:**

1.a. List below the full names and titles of all executive officers and all directors of the entity. For not-for-profit corporations, also list below all members, if any, which are legal entities. If there are no such members, write "no members." For trusts, estates or other similar entities, list below the legal titleholder(s).

Name	Title
<i>N/A.</i>	

1.b. If you checked "General partnership," "Limited partnership," "Limited liability company," "Limited liability partnership" or "Joint venture" in response to Item A.1. above (Nature of Disclosing Party), list below the name and title of each general partner, managing member, manager or

any other person or entity that controls the day-to-day management of the Disclosing Party. **NOTE:** Each legal entity listed below must submit an EDS on its own behalf.

Name	Title
N/A	

2. Please provide the following information concerning each person or entity having a direct or indirect beneficial interest (including ownership) in excess of 7.5% of the Disclosing Party. Examples of such an interest include shares in a corporation, partnership interest in a partnership or joint venture, interest of a member or manager in a limited liability company, or interest of a beneficiary of a trust, estate or other similar entity. If none, state "None." **NOTE:** Pursuant to Section 2-154-030 of the Municipal Code of Chicago ("Municipal Code"), the City may require any such additional information from any applicant which is reasonably intended to achieve full disclosure.

Name	Business Address	Percentage Interest in the Disclosing Party
N/A		

**SECTION III -- BUSINESS RELATIONSHIPS WITH CITY ELECTED OFFICIALS**

Has the Disclosing Party had a "business relationship," as defined in Chapter 2-156 of the Municipal Code, with any City elected official in the 12 months before the date this EDS is signed?

Yes                       No

If yes, please identify below the name(s) of such City elected official(s) and describe such relationship(s):

N/A

---

---

**SECTION IV -- DISCLOSURE OF SUBCONTRACTORS AND OTHER RETAINED PARTIES**

The Disclosing Party must disclose the name and business address of each subcontractor, attorney, lobbyist, accountant, consultant and any other person or entity whom the Disclosing Party has retained or expects to retain in connection with the Matter, as well as the nature of the relationship, and the total

amount of the fees paid or estimated to be paid. The Disclosing Party is not required to disclose employees who are paid solely through the Disclosing Party's regular payroll.

"Lobbyist" means any person or entity who undertakes to influence any legislative or administrative action on behalf of any person or entity other than: (1) a not-for-profit entity, on an unpaid basis, or (2) himself. "Lobbyist" also means any person or entity any part of whose duties as an employee of another includes undertaking to influence any legislative or administrative action.

If the Disclosing Party is uncertain whether a disclosure is required under this Section, the Disclosing Party must either ask the City whether disclosure is required or make the disclosure.

Name (indicate whether retained or anticipated to be retained)	Business Address	Relationship to Disclosing Party (subcontractor, attorney, lobbyist, etc.)	Fees (indicate whether paid or estimated)
DEAN T. MARAGOS (RETAINED) Attorney.	1 N. LAJALLE CHICAGO, IL 60602. STE 2200	ATTORNEY	\$500.-

(Add sheets if necessary)

Check here if the Disclosing party has not retained, nor expects to retain, any such persons or entities.

**SECTION V -- CERTIFICATIONS**

**A. COURT-ORDERED CHILD SUPPORT COMPLIANCE**

Under Municipal Code Section 2-92-415, substantial owners of business entities that contract with the City must remain in compliance with their child support obligations throughout the term of the contract.

Has any person who directly or indirectly owns 10% or more of the Disclosing Party been declared in arrearage on any child support obligations by any Illinois court of competent jurisdiction?

Yes       No       No person owns 10% or more of the Disclosing Party.

If "Yes," has the person entered into a court-approved agreement for payment of all support owed and is the person in compliance with that agreement?

Yes       No



## B. FURTHER CERTIFICATIONS

1. The Disclosing Party and, if the Disclosing Party is a legal entity, all of those persons or entities identified in Section II.B.1. of this EDS:

- a. are not presently debarred, suspended, proposed for debarment, declared ineligible or voluntarily excluded from any transactions by any federal, state or local unit of government;
- b. have not, within a five-year period preceding the date of this EDS, been convicted of a criminal offense, adjudged guilty, or had a civil judgment rendered against them in connection with: obtaining, attempting to obtain, or performing a public (federal, state or local) transaction or contract under a public transaction; a violation of federal or state antitrust statutes; fraud; embezzlement; theft; forgery; bribery; falsification or destruction of records; making false statements; or receiving stolen property;
- c. are not presently indicted for or otherwise criminally or civilly charged by a governmental entity (federal, state or local) with commission of any of the offenses enumerated in clause B.1.b. of this Section V;
- d. have not, within a five-year period preceding the date of this EDS, had one or more public transactions (federal, state or local) terminated for cause or default; and
- e. have not, within a five-year period preceding the date of this EDS, been convicted, adjudged guilty, or found liable in a civil proceeding, or in any criminal or civil action, including actions concerning environmental violations, instituted by the City or by the federal government, any state, or any other unit of local government.

2. The certifications in subparts 2, 3 and 4 concern:

- the Disclosing Party;
- any "Applicable Party" (meaning any party participating in the performance of the Matter, including but not limited to any persons or legal entities disclosed under Section IV, "Disclosure of Subcontractors and Other Retained Parties");
- any "Affiliated Entity" (meaning a person or entity that, directly or indirectly: controls the Disclosing Party, is controlled by the Disclosing Party, or is, with the Disclosing Party, under common control of another person or entity. Indicia of control include, without limitation: interlocking management or ownership; identity of interests among family members, shared facilities and equipment; common use of employees; or organization of a business entity following the ineligibility of a business entity to do business with federal or state or local government, including the City, using substantially the same management, ownership, or principals as the ineligible entity); with respect to Applicable Parties, the term Affiliated Entity means a person or entity that directly or indirectly controls the Applicable Party, is controlled by it, or, with the Applicable Party, is under common control of another person or entity;

• any responsible official of the Disclosing Party, any Applicable Party or any Affiliated Entity or any other official, agent or employee of the Disclosing Party, any Applicable Party or any Affiliated Entity, acting pursuant to the direction or authorization of a responsible official of the Disclosing Party, any Applicable Party or any Affiliated Entity (collectively "Agents").

Neither the Disclosing Party, nor any Applicable Party, nor any Affiliated Entity of either the Disclosing Party or any Applicable Party nor any Agents have, during the five years before the date this EDS is signed, or, with respect to an Applicable Party, an Affiliated Entity, or an Affiliated Entity of an Applicable Party during the five years before the date of such Applicable Party's or Affiliated Entity's contract or engagement in connection with the Matter:

- a. bribed or attempted to bribe, or been convicted or adjudged guilty of bribery or attempting to bribe, a public officer or employee of the City, the State of Illinois, or any agency of the federal government or of any state or local government in the United States of America, in that officer's or employee's official capacity;
- b. agreed or colluded with other bidders or prospective bidders, or been a party to any such agreement, or been convicted or adjudged guilty of agreement or collusion among bidders or prospective bidders, in restraint of freedom of competition by agreement to bid a fixed price or otherwise; or
- c. made an admission of such conduct described in a. or b. above that is a matter of record, but have not been prosecuted for such conduct; or
- d. violated the provisions of Municipal Code Section 2-92-610 (Living Wage Ordinance).

3. Neither the Disclosing Party, Affiliated Entity or Applicable Party, or any of their employees, officials, agents or partners, is barred from contracting with any unit of state or local government as a result of engaging in or being convicted of (1) bid-rigging in violation of 720 ILCS 5/33E-3; (2) bid-rotating in violation of 720 ILCS 5/33E-4; or (3) any similar offense of any state or of the United States of America that contains the same elements as the offense of bid-rigging or bid-rotating.

4. Neither the Disclosing Party nor any Affiliated Entity is listed on any of the following lists maintained by the Office of Foreign Assets Control of the U.S. Department of the Treasury or the Bureau of Industry and Security of the U.S. Department of Commerce or their successors: the Specially Designated Nationals List, the Denied Persons List, the Unverified List, the Entity List and the Debarred List.

5. The Disclosing Party understands and shall comply with (1) the applicable requirements of the Governmental Ethics Ordinance of the City, Title 2, Chapter 2-156 of the Municipal Code; and (2) all the applicable provisions of Chapter 2-56 of the Municipal Code (Office of the Inspector General).

6. If the Disclosing Party is unable to certify to any of the above statements in this Part B (Further Certifications), the Disclosing Party must explain below:

N/A

If the letters "NA," the word "None," or no response appears on the lines above, it will be conclusively presumed that the Disclosing Party certified to the above statements.

C. CERTIFICATION OF STATUS AS FINANCIAL INSTITUTION

For purposes of this Part C, under Municipal Code Section 2-32-455(b), the term "financial institution" means a bank, savings and loan association, thrift, credit union, mortgage banker, mortgage broker, trust company, savings bank, investment bank, securities broker, municipal securities broker, securities dealer, municipal securities dealer, securities underwriter, municipal securities underwriter, investment trust, venture capital company, bank holding company, financial services holding company, or any licensee under the Consumer Installment Loan Act, the Sales Finance Agency Act, or the Residential Mortgage Licensing Act. However, "financial institution" specifically shall not include any entity whose predominant business is the providing of tax deferred, defined contribution, pension plans to public employees in accordance with Sections 403(b) and 457 of the Internal Revenue Code. (Additional definitions may be found in Municipal Code Section 2-32-455(b).)

1. CERTIFICATION

The Disclosing Party certifies that the Disclosing Party (check one)

is  is not

a "financial institution" as defined in Section 2-32-455(b) of the Municipal Code.

2. If the Disclosing Party IS a financial institution, then the Disclosing Party pledges:

"We are not and will not become a predatory lender as defined in Chapter 2-32 of the Municipal Code. We further pledge that none of our affiliates is, and none of them will become, a predatory lender as defined in Chapter 2-32 of the Municipal Code. We understand that becoming a predatory lender or becoming an affiliate of a predatory lender may result in the loss of the privilege of doing business with the City."

If the Disclosing Party is unable to make this pledge because it or any of its affiliates (as defined in Section 2-32-455(b) of the Municipal Code) is a predatory lender within the meaning of Chapter

2-32 of the Municipal Code, explain here (attach additional pages if necessary):

---

---

---

If the letters "NA," the word "None," or no response appears on the lines above, it will be conclusively presumed that the Disclosing Party certified to the above statements.

**D. CERTIFICATION REGARDING INTEREST IN CITY BUSINESS**

Any words or terms that are defined in Chapter 2-156 of the Municipal Code have the same meanings when used in this Part D.

1. In accordance with Section 2-156-110 of the Municipal Code: Does any official or employee of the City have a financial interest in his or her own name or in the name of any other person or entity in the Matter?

Yes  No

NOTE: If you checked "Yes" to Item D.1., proceed to Items D.2. and D.3. If you checked "No" to Item D.1., proceed to Part E.

2. Unless sold pursuant to a process of competitive bidding, or otherwise permitted, no City elected official or employee shall have a financial interest in his or her own name or in the name of any other person or entity in the purchase of any property that (i) belongs to the City, or (ii) is sold for taxes or assessments, or (iii) is sold by virtue of legal process at the suit of the City (collectively, "City Property Sale"). Compensation for property taken pursuant to the City's eminent domain power does not constitute a financial interest within the meaning of this Part D.

Does the Matter involve a City Property Sale?

Yes  No

3. If you checked "Yes" to Item D.1., provide the names and business addresses of the City officials or employees having such interest and identify the nature of such interest:

Name	Business Address	Nature of Interest
	N/A	

4. The Disclosing Party further certifies that no prohibited financial interest in the Matter will be acquired by any City official or employee.

**E. CERTIFICATION REGARDING SLAVERY ERA BUSINESS**

The Disclosing Party has searched any and all records of the Disclosing Party and any and all predecessor entities for records of investments or profits from slavery, the slave industry, or slaveholder insurance policies from the slavery era (including insurance policies issued to slaveholders that provided coverage for damage to or injury or death of their slaves) and has disclosed in this EDS any and all such records to the City. In addition, the Disclosing Party must disclose the names of any and all slaves or slaveholders described in those records. Failure to comply with these disclosure requirements may make the Matter to which this EDS pertains voidable by the City.

Please check either 1. or 2. below. If the Disclosing Party checks 2., the Disclosing Party must disclose below or in an attachment to this EDS all requisite information as set forth in that paragraph 2.

1. The Disclosing Party verifies that (a) the Disclosing Party has searched any and all records of the Disclosing Party and any and all predecessor entities for records of investments or profits from slavery, the slave industry, or slaveholder insurance policies, and (b) the Disclosing Party has found no records of investments or profits from slavery, the slave industry, or slaveholder insurance policies and no records of names of any slaves or slaveholders.

2. The Disclosing Party verifies that, as a result of conducting the search in step 1(a) above, the Disclosing Party has found records relating to investments or profits from slavery, the slave industry, or slaveholder insurance policies and/or the names of any slaves or slaveholders. The Disclosing Party verifies that the following constitutes full disclosure of all such records:

---

---

---

---

**SECTION VI -- CERTIFICATIONS FOR FEDERALLY-FUNDED MATTERS**

**NOTE:** If the Matter is federally funded, complete this Section VI. If the Matter is not federally funded, proceed to Section VII.

**A. CERTIFICATION REGARDING LOBBYING**

1. List below the names of all persons or entities registered under the federal Lobbying Disclosure Act of 1995 who have made lobbying contacts on behalf of the Disclosing Party with respect to the Matter: (Begin list here, add sheets as necessary):

*NONE*

---

---

---

(If no explanation appears or begins on the lines above, or if the letters "NA" or if the word "None" appear, it will be conclusively presumed that the Disclosing Party means that NO persons or entities registered under the Lobbying Disclosure Act of 1995 have made lobbying contacts on behalf of the Disclosing Party with respect to the Matter.)

2. The Disclosing Party has not spent and will not expend any federally appropriated funds to pay any person or entity listed in Paragraph A.1. above for his or her lobbying activities or to pay any person or entity to influence or attempt to influence an officer or employee of any agency, as defined by applicable federal law, a member of Congress, an officer or employee of Congress, or an employee of a member of Congress, in connection with the award of any federally funded contract, making any federally funded grant or loan, entering into any cooperative agreement, or to extend, continue, renew, amend, or modify any federally funded contract, grant, loan, or cooperative agreement.

3. The Disclosing Party will submit an updated certification at the end of each calendar quarter in which there occurs any event that materially affects the accuracy of the statements and information set forth in paragraphs A.1. and A.2. above.

If the Matter is federally funded and any funds other than federally appropriated funds have been or will be paid to any person or entity for influencing or attempting to influence an officer or employee of any agency (as defined by applicable federal law), a member of Congress, an officer or employee of Congress, or an employee of a member of Congress in connection with the Matter, the Disclosing Party must complete and submit Standard Form-LLL, "Disclosure Form to Report Lobbying," in accordance with its instructions. The form may be obtained online from the federal Office of Management and Budget (OMB) web site at <http://www.whitehouse.gov/omb/grants/sflllin.pdf>, linked on the page [http://www.whitehouse.gov/omb/grants/grants\\_forms.html](http://www.whitehouse.gov/omb/grants/grants_forms.html).

4. The Disclosing Party certifies that either: (i) it is not an organization described in section 501(c)(4) of the Internal Revenue Code of 1986; or (ii) it is an organization described in section 501(c)(4) of the Internal Revenue Code of 1986 but has not engaged and will not engage in "Lobbying Activities".

5. If the Disclosing Party is the Applicant, the Disclosing Party must obtain certifications equal in form and substance to paragraphs A.1. through A.4. above from all subcontractors before it awards any subcontract and the Disclosing Party must maintain all such subcontractors' certifications for the duration of the Matter and must make such certifications promptly available to the City upon request.

## B. CERTIFICATION REGARDING EQUAL EMPLOYMENT OPPORTUNITY

If the Matter is federally funded, federal regulations require the Applicant and all proposed subcontractors to submit the following information with their bids or in writing at the outset of negotiations.

N/A

Is the Disclosing Party the Applicant?

Yes

No

N/A.

If "Yes," answer the three questions below:

1. Have you developed and do you have on file affirmative action programs pursuant to applicable federal regulations? (See 41 CFR Part 60-2.)

Yes

No

2. Have you filed with the Joint Reporting Committee, the Director of the Office of Federal Contract Compliance Programs, or the Equal Employment Opportunity Commission all reports due under the applicable filing requirements?

Yes

No

3. Have you participated in any previous contracts or subcontracts subject to the equal opportunity clause?

Yes

No

If you checked "No" to question 1. or 2. above, please provide an explanation:

---

**SECTION VII -- ACKNOWLEDGMENTS, CONTRACT INCORPORATION, COMPLIANCE, PENALTIES, DISCLOSURE**

The Disclosing Party understands and agrees that:

A. By completing and filing this EDS, the Disclosing Party acknowledges and agrees, on behalf of itself and the persons or entities named in this EDS, that the City may investigate the creditworthiness of some or all of the persons or entities named in this EDS.

B. The certifications, disclosures, and acknowledgments contained in this EDS will become part of any contract or other agreement between the Applicant and the City in connection with the Matter, whether procurement, City assistance, or other City action, and are material inducements to the City's execution of any contract or taking other action with respect to the Matter. The Disclosing Party understands that it must comply with all statutes, ordinances, and regulations on which this EDS is based.

C. The City's Governmental Ethics and Campaign Financing Ordinances, Chapters 2-156 and 2-164 of the Municipal Code, impose certain duties and obligations on persons or entities seeking City contracts, work, business, or transactions. The full text of these ordinances and a training program is available on line at [www.cityofchicago.org/Ethics](http://www.cityofchicago.org/Ethics), and may also be obtained from the City's Board of Ethics, 740 N. Sedgwick St., Suite 500, Chicago, IL 60610, (312) 744-9660. The Disclosing Party must comply fully with the applicable ordinances.

D. If the City determines that any information provided in this EDS is false, incomplete or inaccurate, any contract or other agreement in connection with which it is submitted may be rescinded or be void or voidable, and the City may pursue any remedies under the contract or agreement (if not rescinded, void or voidable), at law, or in equity, including terminating the Disclosing Party's participation in the Matter and/or declining to allow the Disclosing Party to participate in other transactions with the City. Remedies at law for a false statement of material fact may include incarceration and an award to the City of treble damages.

E. It is the City's policy to make this document available to the public on its Internet site and/or upon request. Some or all of the information provided on this EDS and any attachments to this EDS may be made available to the public on the Internet, in response to a Freedom of Information Act request, or otherwise. By completing and signing this EDS, the Disclosing Party waives and releases any possible rights or claims which it may have against the City in connection with the public release of information contained in this EDS and also authorizes the City to verify the accuracy of any information submitted in this EDS.

F. The information provided in this EDS must be kept current. In the event of changes, the Disclosing Party must supplement this EDS up to the time the City takes action on the Matter. If the Matter is a contract being handled by the City's Department of Procurement Services, the Disclosing Party must update this EDS as the contract requires.

The Disclosing Party represents and warrants that:

G. The Disclosing Party has not withheld or reserved any disclosures as to economic interests in the Disclosing Party, or as to the Matter, or any information, data or plan as to the intended use or purpose for which the Applicant seeks City Council or other City agency action.

For purposes of the certifications in H.1. and H.2. below, the term "affiliate" means any person or entity that, directly or indirectly: controls the Disclosing Party, is controlled by the Disclosing Party, or is, with the Disclosing Party, under common control of another person or entity. Indicia of control include, without limitation: interlocking management or ownership; identity of interests among family members; shared facilities and equipment; common use of employees; or organization of a business entity following the ineligibility of a business entity to do business with the federal government or a state or local government, including the City, using substantially the same management, ownership, or principals as the ineligible entity.

H.1. The Disclosing Party is not delinquent in the payment of any tax administered by the Illinois Department of Revenue, nor are the Disclosing Party or its affiliates delinquent in paying any fine, fee, tax or other charge owed to the City. This includes, but is not limited to, all water charges, sewer charges, license fees, parking tickets, property taxes or sales taxes.

H.2. If the Disclosing Party is the Applicant, the Disclosing Party and its affiliates will not use, nor permit their subcontractors to use, any facility on the U.S. EPA's List of Violating Facilities in connection with the Matter for the duration of time that such facility remains on the list.



H.3 If the Disclosing Party is the Applicant, the Disclosing Party will obtain from any contractors/subcontractors hired or to be hired in connection with the Matter certifications equal in form and substance to those in H.1. and H.2. above and will not, without the prior written consent of the City, use any such contractor/subcontractor that does not provide such certifications or that the Disclosing Party has reason to believe has not provided or cannot provide truthful certifications.

NOTE: If the Disclosing Party cannot certify as to any of the items in H.1., H.2. or H.3. above, an explanatory statement must be attached to this EDS.

**CERTIFICATION**

Under penalty of perjury, the person signing below: (1) warrants that he/she is authorized to execute this EDS on behalf of the Disclosing Party, and (2) warrants that all certifications and statements contained in this EDS are true, accurate and complete as of the date furnished to the City.

ELENA OLIVOS.  
(Print or type name of Disclosing Party)

Date: 10/12/11

By:

[Signature]  
(sign here)


ELENA OLIVOS.  
(Print or type name of person signing)

\_\_\_\_\_  
(Print or type title of person signing)

Signed and sworn to before me on (date) October 12, 2011, by ELENA OLIVOS.,  
at COOK. County, ILLINOIS. (state).

Dean T. Maragos Notary Public.

Commission expires: 6/10/13

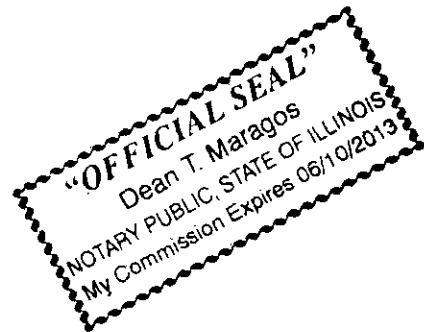

**CITY OF CHICAGO  
ECONOMIC DISCLOSURE STATEMENT AND AFFIDAVIT  
APPENDIX A**

**FAMILIAL RELATIONSHIPS WITH ELECTED CITY OFFICIALS AND  
DEPARTMENT HEADS**

**This Appendix is to be completed only by (a) the Applicant, and (b) any legal entity which has a direct ownership interest in the Applicant exceeding 7.5 percent. It is not to be completed by any legal entity which has only an indirect ownership interest in the Applicant.**

Under Municipal Code Section 2-154-015, the Disclosing Party must disclose whether such Disclosing Party or any "Applicable Party" or any Spouse or Domestic Partner thereof currently has a "familial relationship" with any elected city official or department head. A "familial relationship" exists if, as of the date this EDS is signed, the Disclosing Party or any "Applicable Party" or any Spouse or Domestic Partner thereof is related, by blood or adoption, to the mayor, any alderman, the city clerk, the city treasurer or any city department head as parent, child, brother or sister, aunt or uncle, niece or nephew, grandparent, grandchild, father-in-law, mother-in-law, son-in-law, daughter-in-law, stepfather or stepmother, stepson or stepdaughter, stepbrother or stepsister or half-brother or half-sister.

"Applicable Party" means (1) all corporate officers of the Disclosing Party, if the Disclosing Party is a corporation; all partners of the Disclosing Party, if the Disclosing Party is a general partnership; all general partners and limited partners of the Disclosing Party, if the Disclosing Party is a limited partnership; all managers, managing members and members of the Disclosing Party, if the Disclosing Party is a limited liability company; (2) all principal officers of the Disclosing Party; and (3) any person having more than a 7.5 percent ownership interest in the Disclosing Party. "Principal officers" means the president, chief operating officer, executive director, chief financial officer, treasurer or secretary of a legal entity or any person exercising similar authority.

Does the Disclosing Party or any "Applicable Party" or any Spouse or Domestic Partner thereof currently have a "familial relationship" with an elected city official or department head?

Yes

No

If yes, please identify below (1) the name and title of such person, (2) the name of the legal entity to which such person is connected; (3) the name and title of the elected city official or department head to whom such person has a familial relationship, and (4) the precise nature of

such familial relationship.

\_\_\_\_\_  
\_\_\_\_\_  
\_\_\_\_\_  
**CERTIFICATION**

Under penalty of perjury, the person signing below: (1) warrants that he/she is authorized to execute this EDS on behalf of the Disclosing Party, and (2) warrants that all certifications and statements contained in this EDS are true, accurate and complete as of the date furnished to the City.

ELENA OLIVOS  
(Print or type name of Disclosing Party)

Date: October 12, 2011

By:

  
(Sign here)

ELENA OLIVOS  
(Print or type name of person signing)

\_\_\_\_\_  
(Print or type title of person signing)

Signed and sworn to before me on (date) October 12, 2011, by ELENA OLIVOS,  
at COOK County, ILLINOIS (State).

Dean T. Maragos Notary Public.

Commission expires: 6/10/13



CITY OF CHICAGO  
ECONOMIC DISCLOSURE STATEMENT  
AND AFFIDAVIT

SECTION I -- GENERAL INFORMATION

A. Legal name of Disclosing Party submitting this EDS. Include d/b/a/ if applicable:

JOSE A. OLIVOS

Check ONE of the following three boxes:

Indicate whether Disclosing Party submitting this EDS is:

1.  the Applicant

OR

2.  a legal entity holding a direct or indirect interest in the Applicant. State the legal name of the Applicant in which Disclosing Party holds an interest: ELENA OLIVOS

OR

3.  a specified legal entity with a right of control (see Section II.B.1.b.) State the legal name of the entity in which Disclosing Party holds a right of control: \_\_\_\_\_

B. Business address of Disclosing Party: \_\_\_\_\_  
\_\_\_\_\_

C. Telephone: \_\_\_\_\_ Fax: \_\_\_\_\_ Email: \_\_\_\_\_

D. Name of contact person: DEAN T. MARAGOS, Attorney.

E. Federal Employer Identification No. (if you have one): N/A.

F. Brief description of contract, transaction or other undertaking (referred to below as the "Matter") to which this EDS pertains. (Include project number and location of property, if applicable):

ZONING AMENDMENT FOR 2022-26 W. 35TH STREET

DEPT. OF HOUSING.

G. Which City agency or department is requesting this EDS? AND ECONOMIC DEVELOPMENT

If the Matter is a contract being handled by the City's Department of Procurement Services, please complete the following:

Specification # N/A and Contract # \_\_\_\_\_

1944-1945  
1946-1947  
1948-1949

1950-1951

1952-1953

**SECTION II -- DISCLOSURE OF OWNERSHIP INTERESTS**

**A. NATURE OF DISCLOSING PARTY**

1. Indicate the nature of the Disclosing Party:

- |   |  |
|---|--|
| <input checked="" type="checkbox"/> Person                        | <input type="checkbox"/> Limited liability company*      |
| <input type="checkbox"/> Publicly registered business corporation | <input type="checkbox"/> Limited liability partnership*  |
| <input type="checkbox"/> Privately held business corporation      | <input type="checkbox"/> Joint venture*                  |
| <input type="checkbox"/> Sole proprietorship                      | <input type="checkbox"/> Not-for-profit corporation      |
| <input type="checkbox"/> General partnership*                     | (Is the not-for-profit corporation also a 501(c)(3))?    |
| <input type="checkbox"/> Limited partnership*                     | <input type="checkbox"/> Yes <input type="checkbox"/> No |
| <input type="checkbox"/> Trust                                    | <input type="checkbox"/> Other (please specify)          |

\* Note B.1.b below.

2. For legal entities, the state (or foreign country) of incorporation or organization, if applicable:

N/A

3. For legal entities not organized in the State of Illinois: Has the organization registered to do business in the State of Illinois as a foreign entity?

- Yes  No  N/A

**B. IF THE DISCLOSING PARTY IS A LEGAL ENTITY:**

1.a. List below the full names and titles of all executive officers and all directors of the entity. For not-for-profit corporations, also list below all members, if any, which are legal entities. If there are no such members, write "no members." For trusts, estates or other similar entities, list below the legal titleholder(s).

Name	Title
<u>N/A</u>	

1.b. If you checked "General partnership," "Limited partnership," "Limited liability company," "Limited liability partnership" or "Joint venture" in response to Item A.1. above (Nature of Disclosing Party), list below the name and title of each general partner, managing member, manager or

any other person or entity that controls the day-to-day management of the Disclosing Party. **NOTE:** Each legal entity listed below must submit an EDS on its own behalf.

Name	Title
N/A.	

2. Please provide the following information concerning each person or entity having a direct or indirect beneficial interest (including ownership) in excess of 7.5% of the Disclosing Party. Examples of such an interest include shares in a corporation, partnership interest in a partnership or joint venture, interest of a member or manager in a limited liability company, or interest of a beneficiary of a trust, estate or other similar entity. If none, state "None." **NOTE:** Pursuant to Section 2-154-030 of the Municipal Code of Chicago ("Municipal Code"), the City may require any such additional information from any applicant which is reasonably intended to achieve full disclosure.

Name	Business Address	Percentage Interest in the Disclosing Party
	N/A.	

**SECTION III -- BUSINESS RELATIONSHIPS WITH CITY ELECTED OFFICIALS**

Has the Disclosing Party had a "business relationship," as defined in Chapter 2-156 of the Municipal Code, with any City elected official in the 12 months before the date this EDS is signed?

Yes  No

If yes, please identify below the name(s) of such City elected official(s) and describe such relationship(s):

N/A.

**SECTION IV -- DISCLOSURE OF SUBCONTRACTORS AND OTHER RETAINED PARTIES**

The Disclosing Party must disclose the name and business address of each subcontractor, attorney, lobbyist, accountant, consultant and any other person or entity whom the Disclosing Party has retained or expects to retain in connection with the Matter, as well as the nature of the relationship, and the total

amount of the fees paid or estimated to be paid. The Disclosing Party is not required to disclose employees who are paid solely through the Disclosing Party's regular payroll.

“Lobbyist” means any person or entity who undertakes to influence any legislative or administrative action on behalf of any person or entity other than: (1) a not-for-profit entity, on an unpaid basis, or (2) himself. “Lobbyist” also means any person or entity any part of whose duties as an employee of another includes undertaking to influence any legislative or administrative action.

If the Disclosing Party is uncertain whether a disclosure is required under this Section, the Disclosing Party must either ask the City whether disclosure is required or make the disclosure.

Name (indicate whether retained or anticipated to be retained)	Business Address	Relationship to Disclosing Party (subcontractor, attorney, lobbyist, etc.)	Fees (indicate whether paid or estimated)
DEAN T. MARAGOS, ATTORNEY (RETAINED)	1 N. LA SALLE #2200 CHICAGO, IL 60602		\$ 500 -

(Add sheets if necessary)

Check here if the Disclosing party has not retained, nor expects to retain, any such persons or entities.

**SECTION V -- CERTIFICATIONS**

**A. COURT-ORDERED CHILD SUPPORT COMPLIANCE**

Under Municipal Code Section 2-92-415, substantial owners of business entities that contract with the City must remain in compliance with their child support obligations throughout the term of the contract.

Has any person who directly or indirectly owns 10% or more of the Disclosing Party been declared in arrearage on any child support obligations by any Illinois court of competent jurisdiction?

Yes       No       No person owns 10% or more of the Disclosing Party.

If “Yes,” has the person entered into a court-approved agreement for payment of all support owed and is the person in compliance with that agreement?

Yes       No      N/A



## B. FURTHER CERTIFICATIONS

1. The Disclosing Party and, if the Disclosing Party is a legal entity, all of those persons or entities identified in Section II.B.1. of this EDS:

- a. are not presently debarred, suspended, proposed for debarment, declared ineligible or voluntarily excluded from any transactions by any federal, state or local unit of government;
- b. have not, within a five-year period preceding the date of this EDS, been convicted of a criminal offense, adjudged guilty, or had a civil judgment rendered against them in connection with: obtaining, attempting to obtain, or performing a public (federal, state or local) transaction or contract under a public transaction; a violation of federal or state antitrust statutes; fraud; embezzlement; theft; forgery; bribery; falsification or destruction of records; making false statements; or receiving stolen property;
- c. are not presently indicted for or otherwise criminally or civilly charged by a governmental entity (federal, state or local) with commission of any of the offenses enumerated in clause B.1.b. of this Section V;
- d. have not, within a five-year period preceding the date of this EDS, had one or more public transactions (federal, state or local) terminated for cause or default; and
- e. have not, within a five-year period preceding the date of this EDS, been convicted, adjudged guilty, or found liable in a civil proceeding, or in any criminal or civil action, including actions concerning environmental violations, instituted by the City or by the federal government, any state, or any other unit of local government.

2. The certifications in subparts 2, 3 and 4 concern:

- the Disclosing Party;
- any "Applicable Party" (meaning any party participating in the performance of the Matter, including but not limited to any persons or legal entities disclosed under Section IV, "Disclosure of Subcontractors and Other Retained Parties");
- any "Affiliated Entity" (meaning a person or entity that, directly or indirectly: controls the Disclosing Party, is controlled by the Disclosing Party, or is, with the Disclosing Party, under common control of another person or entity. Indicia of control include, without limitation: interlocking management or ownership; identity of interests among family members, shared facilities and equipment; common use of employees; or organization of a business entity following the ineligibility of a business entity to do business with federal or state or local government, including the City, using substantially the same management, ownership, or principals as the ineligible entity); with respect to Applicable Parties, the term Affiliated Entity means a person or entity that directly or indirectly controls the Applicable Party, is controlled by it, or, with the Applicable Party, is under common control of another person or entity;

- any responsible official of the Disclosing Party, any Applicable Party or any Affiliated Entity or any other official, agent or employee of the Disclosing Party, any Applicable Party or any Affiliated Entity, acting pursuant to the direction or authorization of a responsible official of the Disclosing Party, any Applicable Party or any Affiliated Entity (collectively "Agents").

Neither the Disclosing Party, nor any Applicable Party, nor any Affiliated Entity of either the Disclosing Party or any Applicable Party nor any Agents have, during the five years before the date this EDS is signed, or, with respect to an Applicable Party, an Affiliated Entity, or an Affiliated Entity of an Applicable Party during the five years before the date of such Applicable Party's or Affiliated Entity's contract or engagement in connection with the Matter:

- a. bribed or attempted to bribe, or been convicted or adjudged guilty of bribery or attempting to bribe, a public officer or employee of the City, the State of Illinois, or any agency of the federal government or of any state or local government in the United States of America, in that officer's or employee's official capacity;
- b. agreed or colluded with other bidders or prospective bidders, or been a party to any such agreement, or been convicted or adjudged guilty of agreement or collusion among bidders or prospective bidders, in restraint of freedom of competition by agreement to bid a fixed price or otherwise; or
- c. made an admission of such conduct described in a. or b. above that is a matter of record, but have not been prosecuted for such conduct; or
- d. violated the provisions of Municipal Code Section 2-92-610 (Living Wage Ordinance).

3. Neither the Disclosing Party, Affiliated Entity or Applicable Party, or any of their employees, officials, agents or partners, is barred from contracting with any unit of state or local government as a result of engaging in or being convicted of (1) bid-rigging in violation of 720 ILCS 5/33E-3; (2) bid-rotating in violation of 720 ILCS 5/33E-4; or (3) any similar offense of any state or of the United States of America that contains the same elements as the offense of bid-rigging or bid-rotating.

4. Neither the Disclosing Party nor any Affiliated Entity is listed on any of the following lists maintained by the Office of Foreign Assets Control of the U.S. Department of the Treasury or the Bureau of Industry and Security of the U.S. Department of Commerce or their successors: the Specially Designated Nationals List, the Denied Persons List, the Unverified List, the Entity List and the Debarred List.

5. The Disclosing Party understands and shall comply with (1) the applicable requirements of the Governmental Ethics Ordinance of the City, Title 2, Chapter 2-156 of the Municipal Code; and (2) all the applicable provisions of Chapter 2-56 of the Municipal Code (Office of the Inspector General).

6. If the Disclosing Party is unable to certify to any of the above statements in this Part B (Further Certifications), the Disclosing Party must explain below:

N/A

If the letters "NA," the word "None," or no response appears on the lines above, it will be conclusively presumed that the Disclosing Party certified to the above statements.

C. CERTIFICATION OF STATUS AS FINANCIAL INSTITUTION

For purposes of this Part C, under Municipal Code Section 2-32-455(b), the term "financial institution" means a bank, savings and loan association, thrift, credit union, mortgage banker, mortgage broker, trust company, savings bank, investment bank, securities broker, municipal securities broker, securities dealer, municipal securities dealer, securities underwriter, municipal securities underwriter, investment trust, venture capital company, bank holding company, financial services holding company, or any licensee under the Consumer Installment Loan Act, the Sales Finance Agency Act, or the Residential Mortgage Licensing Act. However, "financial institution" specifically shall not include any entity whose predominant business is the providing of tax deferred, defined contribution, pension plans to public employees in accordance with Sections 403(b) and 457 of the Internal Revenue Code. (Additional definitions may be found in Municipal Code Section 2-32-455(b).)

1. CERTIFICATION

The Disclosing Party certifies that the Disclosing Party (check one)

[ ] is [x] is not

a "financial institution" as defined in Section 2-32-455(b) of the Municipal Code.

2. If the Disclosing Party IS a financial institution, then the Disclosing Party pledges:

"We are not and will not become a predatory lender as defined in Chapter 2-32 of the Municipal Code. We further pledge that none of our affiliates is, and none of them will become, a predatory lender as defined in Chapter 2-32 of the Municipal Code. We understand that becoming a predatory lender or becoming an affiliate of a predatory lender may result in the loss of the privilege of doing business with the City."

If the Disclosing Party is unable to make this pledge because it or any of its affiliates (as defined in Section 2-32-455(b) of the Municipal Code) is a predatory lender within the meaning of Chapter

2-32 of the Municipal Code, explain here (attach additional pages if necessary):

---

---

---

If the letters "NA," the word "None," or no response appears on the lines above, it will be conclusively presumed that the Disclosing Party certified to the above statements.

**D. CERTIFICATION REGARDING INTEREST IN CITY BUSINESS**

Any words or terms that are defined in Chapter 2-156 of the Municipal Code have the same meanings when used in this Part D.

1. In accordance with Section 2-156-110 of the Municipal Code: Does any official or employee of the City have a financial interest in his or her own name or in the name of any other person or entity in the Matter?

Yes

No

NOTE: If you checked "Yes" to Item D.1., proceed to Items D.2. and D.3. If you checked "No" to Item D.1., proceed to Part E.

2. Unless sold pursuant to a process of competitive bidding, or otherwise permitted, no City elected official or employee shall have a financial interest in his or her own name or in the name of any other person or entity in the purchase of any property that (i) belongs to the City, or (ii) is sold for taxes or assessments, or (iii) is sold by virtue of legal process at the suit of the City (collectively, "City Property Sale"). Compensation for property taken pursuant to the City's eminent domain power does not constitute a financial interest within the meaning of this Part D.

Does the Matter involve a City Property Sale?

Yes

No

3. If you checked "Yes" to Item D.1., provide the names and business addresses of the City officials or employees having such interest and identify the nature of such interest:

Name	Business Address	Nature of Interest
		N/A

4. The Disclosing Party further certifies that no prohibited financial interest in the Matter will be acquired by any City official or employee.

**E. CERTIFICATION REGARDING SLAVERY ERA BUSINESS**

The Disclosing Party has searched any and all records of the Disclosing Party and any and all predecessor entities for records of investments or profits from slavery, the slave industry, or slaveholder insurance policies from the slavery era (including insurance policies issued to slaveholders that provided coverage for damage to or injury or death of their slaves) and has disclosed in this EDS any and all such records to the City. In addition, the Disclosing Party must disclose the names of any and all slaves or slaveholders described in those records. Failure to comply with these disclosure requirements may make the Matter to which this EDS pertains voidable by the City.

Please check either 1. or 2. below. If the Disclosing Party checks 2., the Disclosing Party must disclose below or in an attachment to this EDS all requisite information as set forth in that paragraph 2.

1. The Disclosing Party verifies that (a) the Disclosing Party has searched any and all records of the Disclosing Party and any and all predecessor entities for records of investments or profits from slavery, the slave industry, or slaveholder insurance policies, and (b) the Disclosing Party has found no records of investments or profits from slavery, the slave industry, or slaveholder insurance policies and no records of names of any slaves or slaveholders.

2. The Disclosing Party verifies that, as a result of conducting the search in step 1(a) above, the Disclosing Party has found records relating to investments or profits from slavery, the slave industry, or slaveholder insurance policies and/or the names of any slaves or slaveholders. The Disclosing Party verifies that the following constitutes full disclosure of all such records:

---

---

---

---

**SECTION VI -- CERTIFICATIONS FOR FEDERALLY-FUNDED MATTERS**

**NOTE:** If the Matter is federally funded, complete this Section VI. If the Matter is not federally funded, proceed to Section VII.

**A. CERTIFICATION REGARDING LOBBYING**

1. List below the names of all persons or entities registered under the federal Lobbying Disclosure Act of 1995 who have made lobbying contacts on behalf of the Disclosing Party with respect to the Matter: (Begin list here, add sheets as necessary):

---

NONE

---

(If no explanation appears or begins on the lines above, or if the letters "NA" or if the word "None" appear, it will be conclusively presumed that the Disclosing Party means that NO persons or entities registered under the Lobbying Disclosure Act of 1995 have made lobbying contacts on behalf of the Disclosing Party with respect to the Matter.)

2. The Disclosing Party has not spent and will not expend any federally appropriated funds to pay any person or entity listed in Paragraph A.1. above for his or her lobbying activities or to pay any person or entity to influence or attempt to influence an officer or employee of any agency, as defined by applicable federal law, a member of Congress, an officer or employee of Congress, or an employee of a member of Congress, in connection with the award of any federally funded contract, making any federally funded grant or loan, entering into any cooperative agreement, or to extend, continue, renew, amend, or modify any federally funded contract, grant, loan, or cooperative agreement.

3. The Disclosing Party will submit an updated certification at the end of each calendar quarter in which there occurs any event that materially affects the accuracy of the statements and information set forth in paragraphs A.1. and A.2. above.

If the Matter is federally funded and any funds other than federally appropriated funds have been or will be paid to any person or entity for influencing or attempting to influence an officer or employee of any agency (as defined by applicable federal law), a member of Congress, an officer or employee of Congress, or an employee of a member of Congress in connection with the Matter, the Disclosing Party must complete and submit Standard Form-LLL, "Disclosure Form to Report Lobbying," in accordance with its instructions. The form may be obtained online from the federal Office of Management and Budget (OMB) web site at <http://www.whitehouse.gov/omb/grants/sflllin.pdf>, linked on the page [http://www.whitehouse.gov/omb/grants/grants\\_forms.html](http://www.whitehouse.gov/omb/grants/grants_forms.html).

4. The Disclosing Party certifies that either: (i) it is not an organization described in section 501(c)(4) of the Internal Revenue Code of 1986; or (ii) it is an organization described in section 501(c)(4) of the Internal Revenue Code of 1986 but has not engaged and will not engage in "Lobbying Activities".

5. If the Disclosing Party is the Applicant, the Disclosing Party must obtain certifications equal in form and substance to paragraphs A.1. through A.4. above from all subcontractors before it awards any subcontract and the Disclosing Party must maintain all such subcontractors' certifications for the duration of the Matter and must make such certifications promptly available to the City upon request.

#### B. CERTIFICATION REGARDING EQUAL EMPLOYMENT OPPORTUNITY

If the Matter is federally funded, federal regulations require the Applicant and all proposed subcontractors to submit the following information with their bids or in writing at the outset of negotiations.

N/A

Is the Disclosing Party the Applicant?

Yes

No

N/A.

If "Yes," answer the three questions below:

1. Have you developed and do you have on file affirmative action programs pursuant to applicable federal regulations? (See 41 CFR Part 60-2.)

Yes

No

2. Have you filed with the Joint Reporting Committee, the Director of the Office of Federal Contract Compliance Programs, or the Equal Employment Opportunity Commission all reports due under the applicable filing requirements?

Yes

No

3. Have you participated in any previous contracts or subcontracts subject to the equal opportunity clause?

Yes

No

If you checked "No" to question 1. or 2. above, please provide an explanation:

---

---

**SECTION VII -- ACKNOWLEDGMENTS, CONTRACT INCORPORATION, COMPLIANCE, PENALTIES, DISCLOSURE**

The Disclosing Party understands and agrees that:

A. By completing and filing this EDS, the Disclosing Party acknowledges and agrees, on behalf of itself and the persons or entities named in this EDS, that the City may investigate the creditworthiness of some or all of the persons or entities named in this EDS.

B. The certifications, disclosures, and acknowledgments contained in this EDS will become part of any contract or other agreement between the Applicant and the City in connection with the Matter, whether procurement, City assistance, or other City action, and are material inducements to the City's execution of any contract or taking other action with respect to the Matter. The Disclosing Party understands that it must comply with all statutes, ordinances, and regulations on which this EDS is based.

C. The City's Governmental Ethics and Campaign Financing Ordinances, Chapters 2-156 and 2-164 of the Municipal Code, impose certain duties and obligations on persons or entities seeking City contracts, work, business, or transactions. The full text of these ordinances and a training program is available on line at [www.cityofchicago.org/Ethics](http://www.cityofchicago.org/Ethics), and may also be obtained from the City's Board of Ethics, 740 N. Sedgwick St., Suite 500, Chicago, IL 60610, (312) 744-9660. The Disclosing Party must comply fully with the applicable ordinances.

D. If the City determines that any information provided in this EDS is false, incomplete or inaccurate, any contract or other agreement in connection with which it is submitted may be rescinded or be void or voidable, and the City may pursue any remedies under the contract or agreement (if not rescinded, void or voidable), at law, or in equity, including terminating the Disclosing Party's participation in the Matter and/or declining to allow the Disclosing Party to participate in other transactions with the City. Remedies at law for a false statement of material fact may include incarceration and an award to the City of treble damages.

E. It is the City's policy to make this document available to the public on its Internet site and/or upon request. Some or all of the information provided on this EDS and any attachments to this EDS may be made available to the public on the Internet, in response to a Freedom of Information Act request, or otherwise. By completing and signing this EDS, the Disclosing Party waives and releases any possible rights or claims which it may have against the City in connection with the public release of information contained in this EDS and also authorizes the City to verify the accuracy of any information submitted in this EDS.

F. The information provided in this EDS must be kept current. In the event of changes, the Disclosing Party must supplement this EDS up to the time the City takes action on the Matter. If the Matter is a contract being handled by the City's Department of Procurement Services, the Disclosing Party must update this EDS as the contract requires.

The Disclosing Party represents and warrants that:

G. The Disclosing Party has not withheld or reserved any disclosures as to economic interests in the Disclosing Party, or as to the Matter, or any information, data or plan as to the intended use or purpose for which the Applicant seeks City Council or other City agency action.

For purposes of the certifications in H.1. and H.2. below, the term "affiliate" means any person or entity that, directly or indirectly: controls the Disclosing Party, is controlled by the Disclosing Party, or is, with the Disclosing Party, under common control of another person or entity. Indicia of control include, without limitation: interlocking management or ownership; identity of interests among family members; shared facilities and equipment; common use of employees; or organization of a business entity following the ineligibility of a business entity to do business with the federal government or a state or local government, including the City, using substantially the same management, ownership, or principals as the ineligible entity.

H.1. The Disclosing Party is not delinquent in the payment of any tax administered by the Illinois Department of Revenue, nor are the Disclosing Party or its affiliates delinquent in paying any fine, fee, tax or other charge owed to the City. This includes, but is not limited to, all water charges, sewer charges, license fees, parking tickets, property taxes or sales taxes.

H.2 If the Disclosing Party is the Applicant, the Disclosing Party and its affiliates will not use, nor permit their subcontractors to use, any facility on the U.S. EPA's List of Violating Facilities in connection with the Matter for the duration of time that such facility remains on the list.



H.3 If the Disclosing Party is the Applicant, the Disclosing Party will obtain from any contractors/subcontractors hired or to be hired in connection with the Matter certifications equal in form and substance to those in H.1. and H.2. above and will not, without the prior written consent of the City, use any such contractor/subcontractor that does not provide such certifications or that the Disclosing Party has reason to believe has not provided or cannot provide truthful certifications.

NOTE: If the Disclosing Party cannot certify as to any of the items in H.1., H.2. or H.3. above, an explanatory statement must be attached to this EDS.

**CERTIFICATION**

Under penalty of perjury, the person signing below: (1) warrants that he/she is authorized to execute this EDS on behalf of the Disclosing Party, and (2) warrants that all certifications and statements contained in this EDS are true, accurate and complete as of the date furnished to the City.

JOSE A. OLIVOS  
(Print or type name of Disclosing Party)

Date: October 12, 2011

By:

Jose A. Olivos  
(sign here)


JOSE A. OLIVOS  
(Print or type name of person signing)

\_\_\_\_\_  
(Print or type title of person signing)

Signed and sworn to before me on (date) October 12, 2011, by JOSE A. OLIVOS,  
at COOK County, ILLINOIS (state).

Dean T. Maragos Notary Public.

Commission expires: 06/10/13

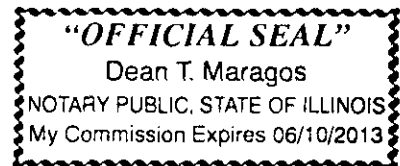

**CITY OF CHICAGO  
ECONOMIC DISCLOSURE STATEMENT AND AFFIDAVIT  
APPENDIX A**

**FAMILIAL RELATIONSHIPS WITH ELECTED CITY OFFICIALS AND  
DEPARTMENT HEADS**

**This Appendix is to be completed only by (a) the Applicant, and (b) any legal entity which has a direct ownership interest in the Applicant exceeding 7.5 percent. It is not to be completed by any legal entity which has only an indirect ownership interest in the Applicant.**

Under Municipal Code Section 2-154-015, the Disclosing Party must disclose whether such Disclosing Party or any "Applicable Party" or any Spouse or Domestic Partner thereof currently has a "familial relationship" with any elected city official or department head. A "familial relationship" exists if, as of the date this EDS is signed, the Disclosing Party or any "Applicable Party" or any Spouse or Domestic Partner thereof is related, by blood or adoption, to the mayor, any alderman, the city clerk, the city treasurer or any city department head as parent, child, brother or sister, aunt or uncle, niece or nephew, grandparent, grandchild, father-in-law, mother-in-law, son-in-law, daughter-in-law, stepfather or stepmother, stepson or stepdaughter, stepbrother or stepsister or half-brother or half-sister.

"Applicable Party" means (1) all corporate officers of the Disclosing Party, if the Disclosing Party is a corporation; all partners of the Disclosing Party, if the Disclosing Party is a general partnership; all general partners and limited partners of the Disclosing Party, if the Disclosing Party is a limited partnership; all managers, managing members and members of the Disclosing Party, if the Disclosing Party is a limited liability company; (2) all principal officers of the Disclosing Party; and (3) any person having more than a 7.5 percent ownership interest in the Disclosing Party. "Principal officers" means the president, chief operating officer, executive director, chief financial officer, treasurer or secretary of a legal entity or any person exercising similar authority.

Does the Disclosing Party or any "Applicable Party" or any Spouse or Domestic Partner thereof currently have a "familial relationship" with an elected city official or department head?

Yes

No

If yes, please identify below (1) the name and title of such person, (2) the name of the legal entity to which such person is connected; (3) the name and title of the elected city official or department head to whom such person has a familial relationship, and (4) the precise nature of

such familial relationship.

**CERTIFICATION**

Under penalty of perjury, the person signing below: (1) warrants that he/she is authorized to execute this EDS on behalf of the Disclosing Party, and (2) warrants that all certifications and statements contained in this EDS are true, accurate and complete as of the date furnished to the City.

JOSE A. OLIVOS  
(Print or type name of Disclosing Party)

Date: October 12, 2011

By:

*Jose A. Olivos*  
(Sign here)


JOSE A. OLIVOS  
(Print or type name of person signing)

\_\_\_\_\_  
(Print or type title of person signing)

Signed and sworn to before me on (date) October 12, 2011, by JOSE A. OLIVOS,  
at COOK County, ILLINOIS (State).

Dean T. Maragos Notary Public.

Commission expires: 6/10/13.

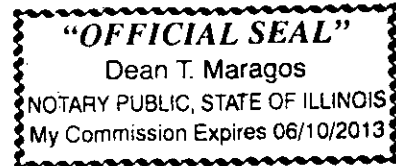

Jose Olivos  
622 O'Toole Drive  
Minooka, Illinois 60447

June 2, 2011


The Honorable Daniel Solis  
Chairman  
Zoning Committee – City Council  
City of Chicago  
City Hall  
121 N. LaSalle Street  
Chicago, Illinois 60602

Re: Authorization of Agent Applicant – Elena Olivos

Dear Chairman Solis,

I am the owner of the real estate parcel located at 2022 West 35<sup>th</sup> Street, Chicago, Illinois. I hereby authorize Elena Olivos to serve as the Applicant for a City of Chicago Zoning Amendment before your committee for this parcel. Thank you for your consideration in this matter.

Sincerely,

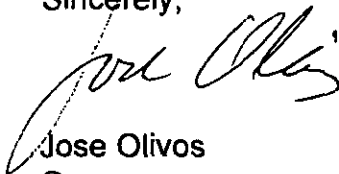

Jose Olivos  
Owner


## **"TYPE 1" ZONING PROJECT DESCRIPTION**

### **ZONING AMENDMENT APPLICATION - 2022 – 2026 W. 35th STREET**


Pursuant to Sections 17-13-0302-A, "Type 1" and 17-13-0303-C, "Contents of Type 1 Rezoning Application" the Applicant includes the following information in its application for this zoning amendment:

- 1. a) Proposed Land Use** – A first floor restaurant with liquor and food service and two (2) second floor residential units
- b) The Project's Floor Area Ratio** – 1,452 (existing)
- c) The Project's Density (lot per dwelling)** – Two (2) units @ 993 sq.ft./unit (existing)
- d) The Amount of Offstreet Parking** – None
- e) Setbacks** – Zero feet on all property lines (existing)
- f) Building Height** – 2 stories
- g) Attached are a Site Plan, Plat of Survey and Picture showing:**
  - 1) Building Location, orientation and setbacks**
  - 2) Building bulk, scale in relation to nearby buildings**
  - 3) The location of sidewalks**
  - 4) Location of dumpsters and trash enclosures**



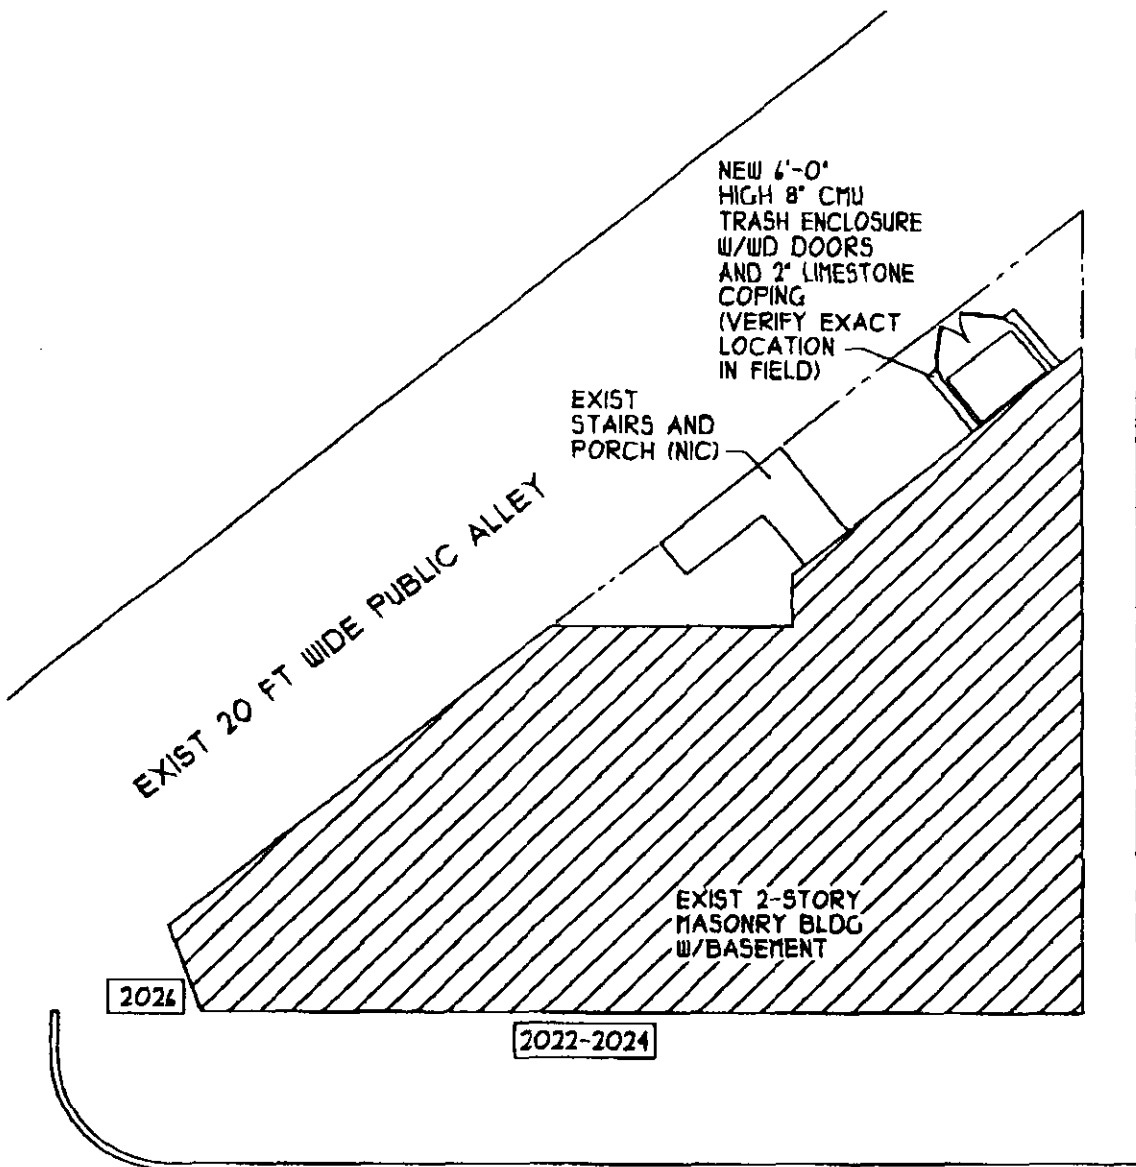

WEST 35TH STREET

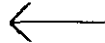

**EXIST SITE PLAN**

SCALE: 1/8" = 1'-0"




LAND AREA = 2,000 SQ FT +/-  
 B3-2 ZONING FAR=2.2  
 LAND AREA = 2,000 SQ FT +/-  
 MAX BLDG AREA = 4,400 SQ FT  
 EXIST BLDG = 1776 SQ FT/FLR +/- X 2 FLRS = 3552 SQ FT

EXIST 1ST FLR RESTAURANT/CAFE  
 EXIST 2ND FLR = (2) DWELLING UNITS (NIC)

THE JAZZY BEAN CAFE  
 2022-24 W. 35TH STREET  
 CHICAGO, IL

ARCHITECT: CHRIS GEORGE, P.C.  
 124 HILL ST. MT. PROSPECT, IL 60056-2732  
 (847) 699-8150 JOB #2580

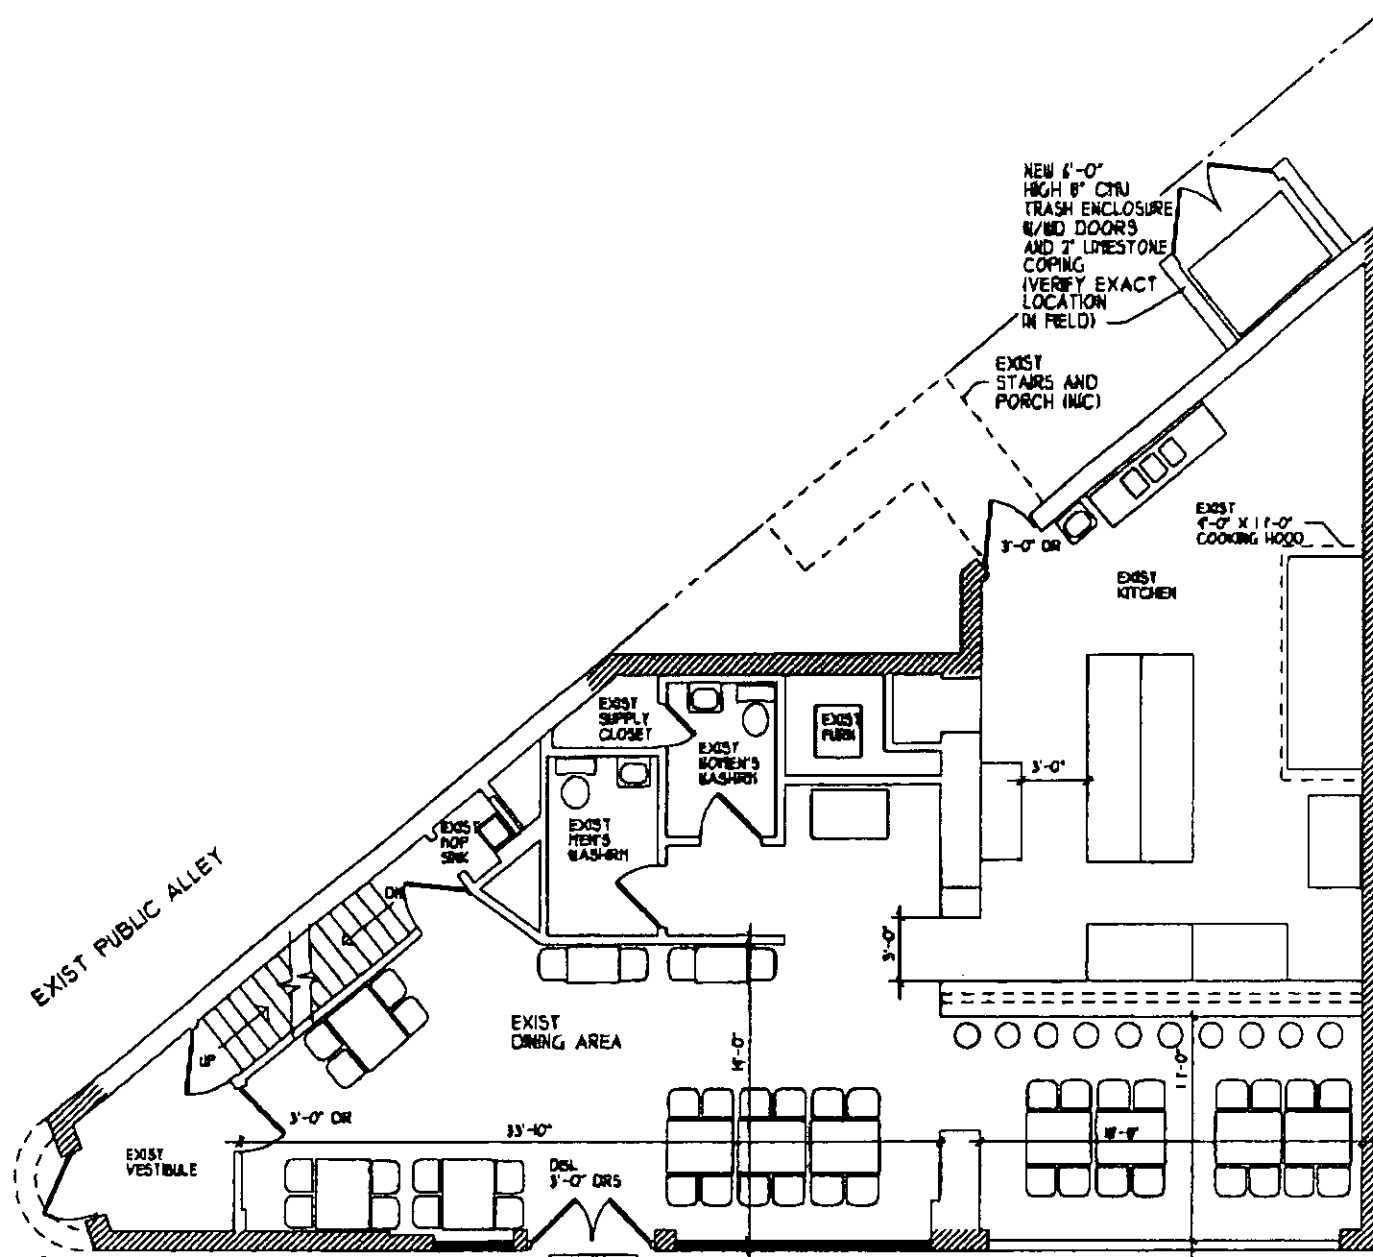

2026

EXIST 1ST FLR RESTAURANT - 1444 SQ FT  
SEATING AREA - 120 SQ FT  
TOTAL SEATING - 40 SEATS


2022-24



WEST 35TH STREET

EXIST FIRST FLOOR PLAN

SCALE: 1/4" = 1'-0"

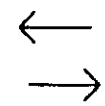

THE JAZZY BEAN CAFE  
2022-24 W. 35TH STREET  
CHICAGO, IL  
ARCHITECT: CHRIS GEORGE, P.C.  
124 HILL ST. MT. PROSPECT, IL 60054-2132  
(847) 699-8150 JOB #2580





17311240210000 03/04/2007


PHONE (773) 736-1344  
 FAX (773) 736-4818  
 www.surveyorsland.com  
 info@surveyorsland.com

# PLAT of SURVEY

by  
**McTIGUE & SPIEWAK, INC.**  
 PROFESSIONAL DESIGN FIRM, LAND SURVEYING CORPORATION  
 5805 W. HIGGINS AVE. CHICAGO, IL. 60630

of  
 LOTS 25 AND 26 IN DANIEL E. DOHERTY'S SUBDIVISION OF BLOCK 10 IN WALKER'S  
 SUBDIVISION OF THAT PART SOUTH OF CANAL OF THE NORTHWEST 1/4 OF SECTION  
 31, TOWNSHIP 39 NORTH, RANGE 14 EAST OF THE THIRD PRINCIPAL MERIDIAN, IN  
 COOK COUNTY, ILLINOIS.

COMMONLY KNOWN AS: 2022-2026 W. 35TH STREET, CHICAGO, IL 60608  
 P.I.N. 17-31-124-021  
 LAND AREA ±2,000 Sq.ft.

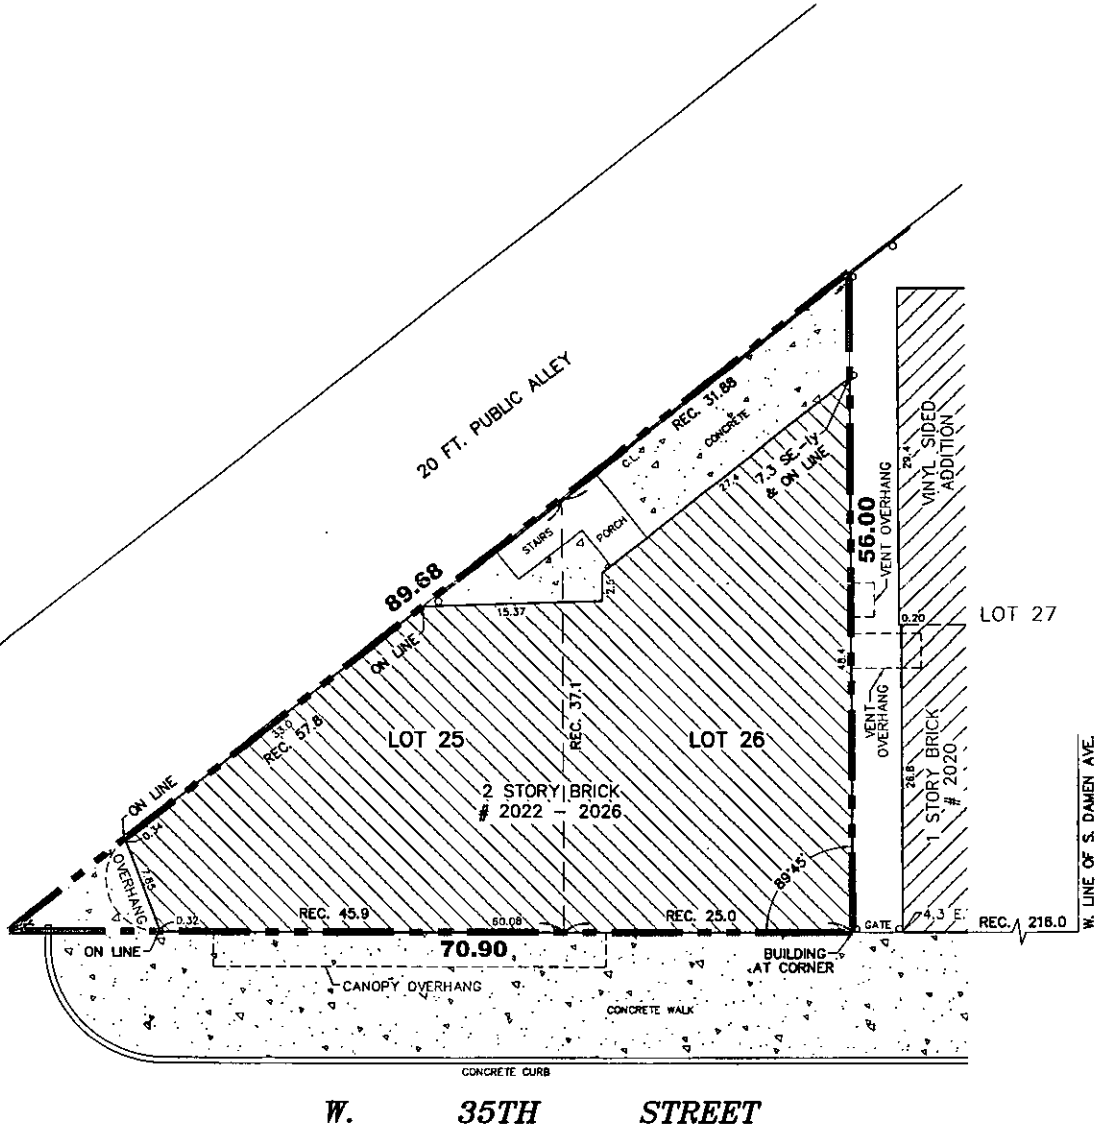

## Legend

— FENCE  
 WD. = WOOD FENCE C.L. = CHAIN LINK  
 N.F. = NORTH FACE S.F. = SOUTH FACE  
 I.P. = IRON PIPE I.R. = IRON ROD

SCALE: 1 INCH EQUALS 10 FEET.  
 DISTANCES ARE MARKED IN FEET AND DECIMAL PARTS THEREOF.

ORDERED BY: HOMER'S INC.  
 SURVEYED BY: JDM  
 DRAWN BY: JPK  
 CHECKED BY: AFS  
 ORDER No: 11-168



STATE OF ILLINOIS S.S.  
 COUNTY OF COOK

**McTIGUE & SPIEWAK, INC.** A PROFESSIONAL DESIGN FIRM,  
 LAND SURVEYING CORPORATION, LICENSE No. 184-002770  
 HEREBY CERTIFIES THAT A SURVEY HAS BEEN MADE UNDER THE  
 DIRECTION AND SUPERVISION OF AN ILLINOIS PROFESSIONAL LAND  
 SURVEYOR OF THE ABOVE DESCRIBED PROPERTY AND THAT THE PLAT  
 HEREON DRAWN IS A CORRECT REPRESENTATION OF SAID SURVEY.  
 THIS PROFESSIONAL SERVICE CONFORMS TO THE CURRENT ILLINOIS  
 MINIMUM STANDARDS FOR A BOUNDARY SURVEY.

CHICAGO, ILLINOIS, DATED THIS 16TH DAY OF AUGUST A.D. 2011.

BY Chmura F. Dzwonka  
 ILLINOIS PROFESSIONAL LAND SURVEYOR  
 LICENSE EXPIRES 11/30/2012

THIS SURVEY IS VALID ONLY WITH AN EMBOSSED SEAL