



City of Chicago



O2021-988

Office of the City Clerk

Document Tracking Sheet

Meeting Date:	3/24/2021
Sponsor(s):	Smith (43)
Type:	Ordinance
Title:	Grant(s) of privilege in public way for Leslie Hindman - fence
Committee(s) Assignment:	Committee on Transportation and Public Way

ORDINANCE
LESLIE HINDMAN
Acct. No. 403338 - 1
Permit No. 1148009

Be It Ordained by the City Council of the City of Chicago:

SECTION 1. Permission and authority are hereby given and granted to LESLIE HINDMAN, upon the terms and subject to the conditions of this ordinance to maintain and use, as now constructed, one (1) Fence(s) on the public right-of-way adjacent to its premises known as 1258 N. Lake Shore Dr..

Said Fence(s) at N. Stone Street measure(s):

One (1) at twenty-three (23) feet in length, and one (1) foot in width for a total of twenty-three (23) square feet. Said fence shall be approximately five (5) feet ten (10) inches in height.

The location of said privilege shall be as shown on prints kept on file with the Department of Business Affairs and Consumer Protection and the Office of the City Clerk.

Said privilege shall be constructed in accordance with plans and specifications approved by the Department of Transportation (Division of Project Development).

This grant of privilege in the public way shall be subject to the provisions of Section 10-28-015 and all other required provisions of the Municipal Code of Chicago.

The grantee shall pay to the City of Chicago as compensation for the privilege #1148009 herein granted the sum of four hundred (\$400.00) per annum in advance.

A 25% penalty will be added for payments received after due date.

The permit holder agrees to hold the City of Chicago harmless for any damage, relocation or replacement costs associated with damage, relocation or removal of private property caused by the City performing work in the public way.

Authority herein given and granted for a period of five (5) years from and after 01/13/2021.

Alderman, _____



Michele Smith 43rd Ward


DESIGNED BY EUROPEAN ORNAMENTAL IRONWORKS INC.,

JOB SITE: 1238 N. LAKE SHORE CHICAGO, IL
DRAWN NOT TO SCALE BY: A. DIMASO

LEAVE DESIGN IDEA

2" Sq. SOLID
DIAMOND
SHAPE PICKETS

1" Sq. SOLID POST

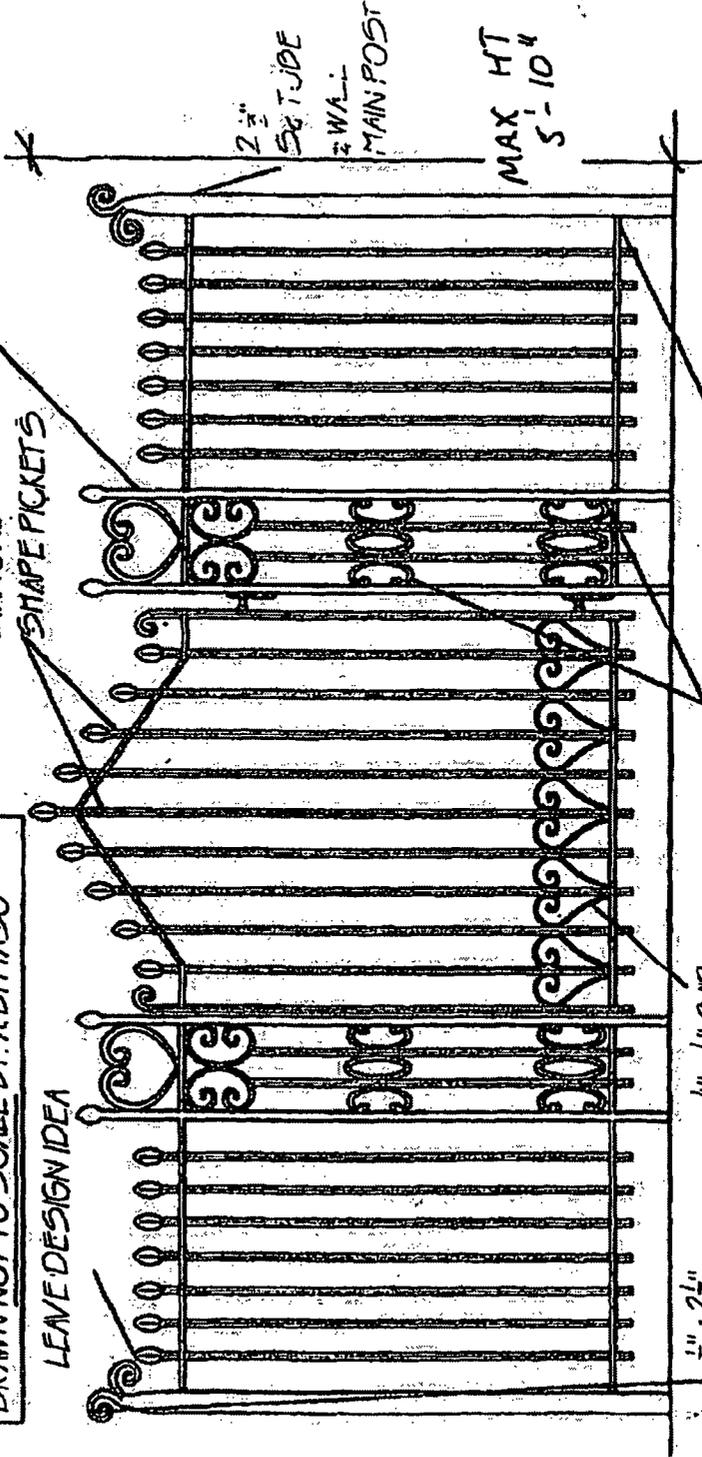

2 3/4" Sq. TUBE

2 WALL
MAIN POST

MAX HT
5'-10"

1" x 2 1/2"
BAR

1/2" x 7/8"
BAR

1/2" x 1" BAR

3/4" x 1 1/2" BAR

22'-9"

APPROVED BY: [Signature] DATE: 08/19/15



Department of Business Affairs and Consumer Protection
Small Business Center - Public Way Use Unit
City Hall - 121 N. LaSalle Street, Room 800 • Chicago, IL 60602
312-74-GOBIZ / 312-744-6249 • (312) 744-1944 (TTY)
<http://www.cityofchicago.org/bacp>

03/24/2021

Alderman Michele Smith
Ward # 43
City of Chicago
City Hall, Room 300
121 North LaSalle Street
Chicago, Illinois 60602

Re: An ordinance to use and maintain a portion of the public right-of-way for **one (1) fence(s)** for **LESLIE HINDMAN**, adjacent to the premises known as **1258 N. Lake Shore Dr.**

Dear Alderman **Michele Smith**:

The applicant referenced above has requested the use of the public right-of-way for a **fence(s)**. An ordinance has been prepared by the Department of Business Affairs and Consumer Protection – Small Business Center - Public Way Use Unit for presentation to the City Council. Because this request was made for properties located in your ward, as approved by you as per the attached, I respectfully request that you introduce the attached ordinance at the next City Council meeting.

If you have any questions regarding this ordinance, please contact Anthony Bertuca at (312) 744-5506.

Department of Business Affairs and Consumer Protection