



City of Chicago



O2013-4573

Office of the City Clerk

Document Tracking Sheet

Meeting Date:	6/5/2013
Sponsor(s):	Burnett, Walter (27)
Type:	Ordinance
Title:	Grant(s) of privilege in public way for Noble Network of Charter Schools
Committee(s) Assignment:	Committee on Transportation and Public Way

ORDINANCE

Noble Network of Charter Schools

Acct. No. 358353 - 3

Permit No. 1106738

Be It Ordained by the City Council of the City of Chicago:

SECTION 1. Permission and authority are hereby given and granted to Noble Network of Charter Schools, upon the terms and subject to the conditions of this ordinance to maintain and use, as now constructed, one (1) Door Swing(s) on the public right-of-way adjacent to its premises known as 1505 W. Chicago Ave..

Said Door Swing(s) at Chicago measure(s):

One (1) at three (3) feet in length, and seven (7) feet in width for a total of twenty-one (21) square feet.

The location of said privilege shall be as shown on prints kept on file with the Department of Business Affairs and Consumer Protection and the Office of the City Clerk.

Said privilege shall be constructed in accordance with plans and specifications approved by the Department of Transportation (Division of Project Development).


This grant of privilege in the public way shall be subject to the provisions of Section 10-28-015 and all other required provisions of the Municipal Code of Chicago.


The grantee shall pay to the City of Chicago as compensation for the privilege #1106738 herein granted the sum of seventy-five (\$75.00) per annum in advance.

A 25% penalty will be added for payments received after due date.

The permit holder agrees to hold the City of Chicago harmless for any damage, relocation or replacement costs associated with damage, relocation or removal of private property caused by the City performing work in the public way.


Authority herein given and granted for a period of five (5) years from and after Date of Passage.

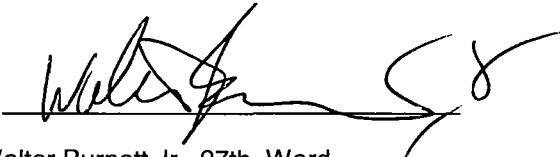Alderman 
Walter Burnett Jr. 27th Ward

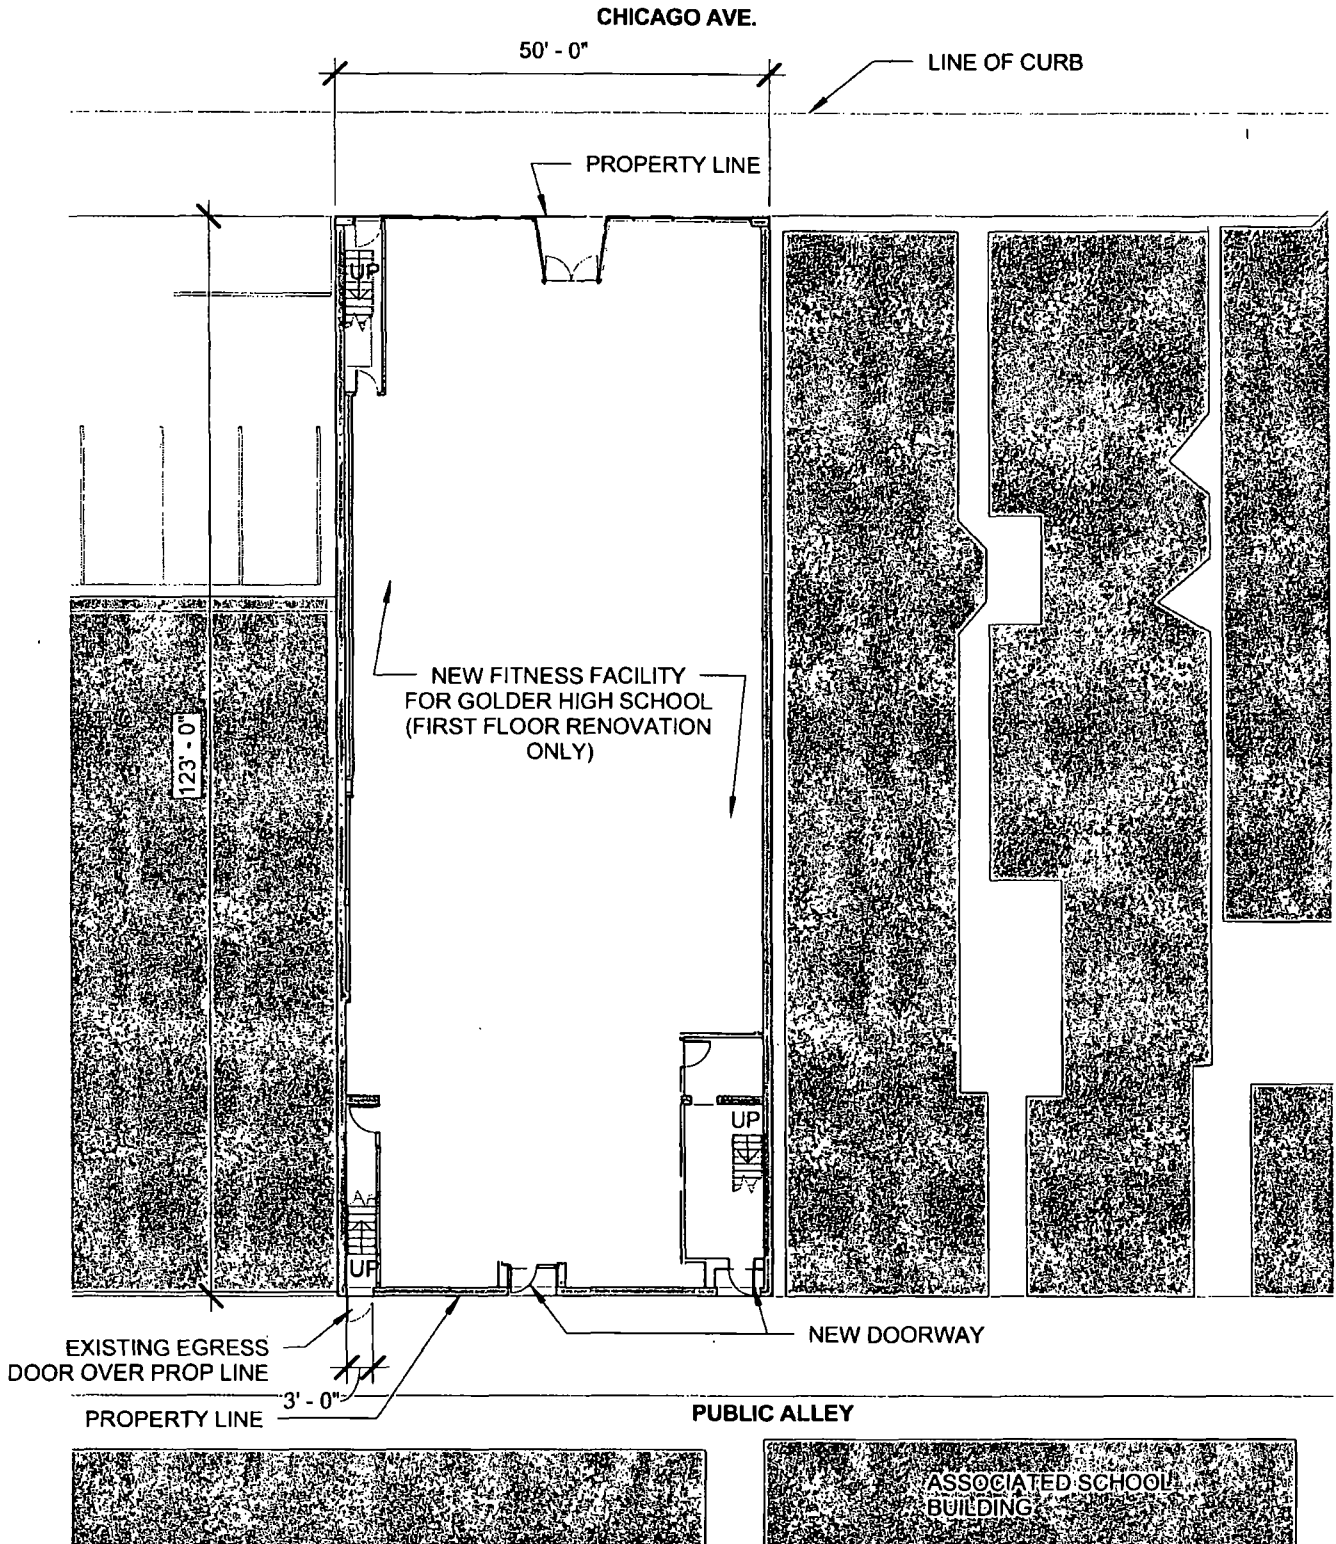

GOLDER FITNESS CENTER - GROUND FLOOR PLAN
GRANT OF PERMIT APPLICATION

SCALE: 1" = 20'-0"

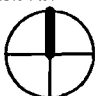

THE NOBLE NETWORK OF CHARTER SCHOOLS
WHEELER KEARNS ARCHITECTS
15 MARCH 2013