



# City of Chicago



O2015-462

Office of the City Clerk

## Document Tracking Sheet

<b>Meeting Date:</b>	1/21/2015
<b>Sponsor(s):</b>	Reilly (42)
<b>Type:</b>	Ordinance
<b>Title:</b>	Grant(s) of privilege in public way for Mallers Building Limited Part
<b>Committee(s) Assignment:</b>	Committee on Transportation and Public Way

ORDINANCE  
MALLERS BUILDING LIMITED PART  
Acct. No. 3782 - 1  
Permit No. 1116192

*Be It Ordained by the City Council of the City of Chicago:*

SECTION 1. Permission and authority are hereby given and granted to MALLERS BUILDING LIMITED PART, upon the terms and subject to the conditions of this ordinance to maintain and use, as now constructed, five (5) Cornice(s) projecting over the public right-of-way adjacent to its premises known as 5 S. Wabash Ave..

Said Cornice(s) at S. Wabash measure(s):

Five (5) at two hundred sixty-six (266) feet in length, and one (1) foot in width for a total of one thousand three hundred thirty (1330) square feet.

The location of said privilege shall be as shown on prints kept on file with the Department of Business Affairs and Consumer Protection and the Office of the City Clerk.

Said privilege shall be constructed in accordance with plans and specifications approved by the Department of Transportation (Division of Project Development).

This grant of privilege in the public way shall be subject to the provisions of Section 10-28-015 and all other required provisions of the Municipal Code of Chicago.

The grantee shall pay to the City of Chicago as compensation for the privilege #1116192 herein granted the sum of two thousand (\$2,000.00) per annum in advance.

A 25% penalty will be added for payments received after due date.


The permit holder agrees to hold the City of Chicago harmless for any damage, relocation or replacement costs associated with damage, relocation or removal of private property caused by the City performing work in the public way.

Authority herein given and granted for a period of five (5) years from and after 11/18/2014.

Alderman \_\_\_\_\_

Brendan Reilly 42nd Ward

27 PARAPET  
27 FLOOR  
26 FLOOR  
25 FLOOR  
24 FLOOR  
23 FLOOR  
22 FLOOR  
21 FLOOR  
20 FLOOR  
19 FLOOR  
18 FLOOR  
17 FLOOR  
16 FLOOR  
15 FLOOR  
14 FLOOR  
13 FLOOR  
12 FLOOR  
11 FLOOR  
10 FLOOR  
9 FLOOR  
8 FLOOR  
7 FLOOR  
6 FLOOR  
5 FLOOR  
4 FLOOR  
3 FLOOR  
2 FLOOR  
1 FLOOR

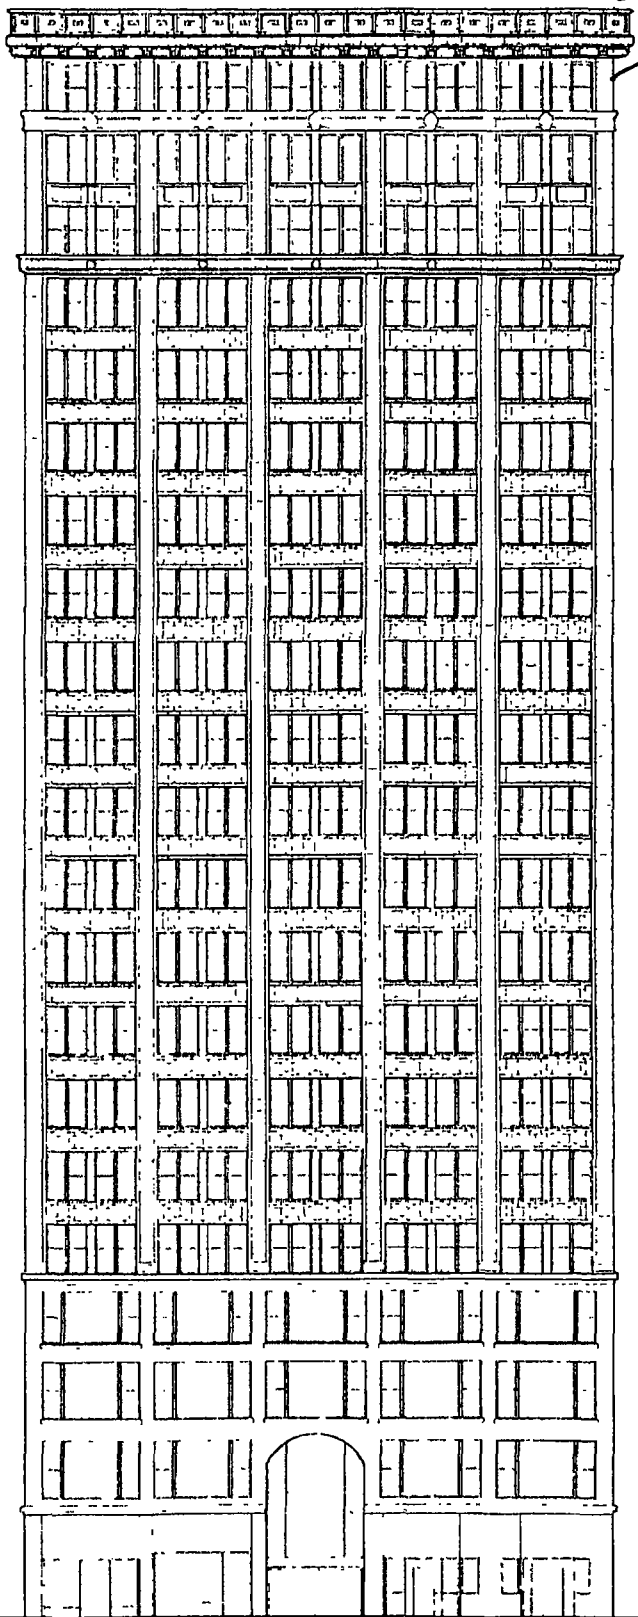

WEST ELEVATION (W. AD. 10)  
SCALE: 1/8" = 1'-0"

KALLERS BUILDING  
500TH WABAS-