



Office of the Chicago City
Clerk



O2011-7666

Office of the City Clerk

City Council Document Tracking Sheet

Meeting Date:	9/8/2011
Sponsor(s):	Reilly, Brendan (42)
Type:	Ordinance
Title:	Grant(s) of Privilege in Public Way for Shamrock Club, The
Committee(s) Assignment:	Committee on Transportation and Public Way

ORDINANCE
THE SHAMROCK CLUB
Acct. No. 8063 - 1
Permit No. 1097696

Be It Ordained by the City Council of the City of Chicago:

SECTION 1. Permission and authority are hereby given and granted to THE SHAMROCK CLUB, upon the terms and subject to the conditions of this ordinance to maintain and use one (1) sign(s) projecting over the public right-of-way attached to its premises known as 210 W. Kinzie St..

Said sign structure(s) measures as follows; along W. Kinzie Street:

One (1) at eight (8) feet in length, two (2) feet in height and nine point two (9.2) feet above grade level.

The location of said privilege shall be as shown on prints kept on file with the Department of Business Affairs and Consumer Protection and the Office of the City Clerk.

Said privilege shall be constructed in accordance with plans and specifications approved by the Department of Transportation (Division of Project Development) and Zoning Department - Signs.

This grant of privilege in the public way shall be subject to the provisions of Section 10-28-015 and all other required provisions of the Municipal Code of Chicago.

The grantee shall pay to the City of Chicago as compensation for the privilege #1097696 herein granted the sum of one hundred (\$100.00) per annum in advance.

A 25% penalty will be added for payments received after due date.


The permit holder agrees to hold the City of Chicago harmless for any damage, relocation or replacement costs associated with damage, relocation or removal of private property caused by the City performing work in the public way.

Authority herein given and granted for a period of five (5) years from and after 07/26/2011.

Alderman _____


Brendan Reilly 42nd Ward

GENERAL NOTES

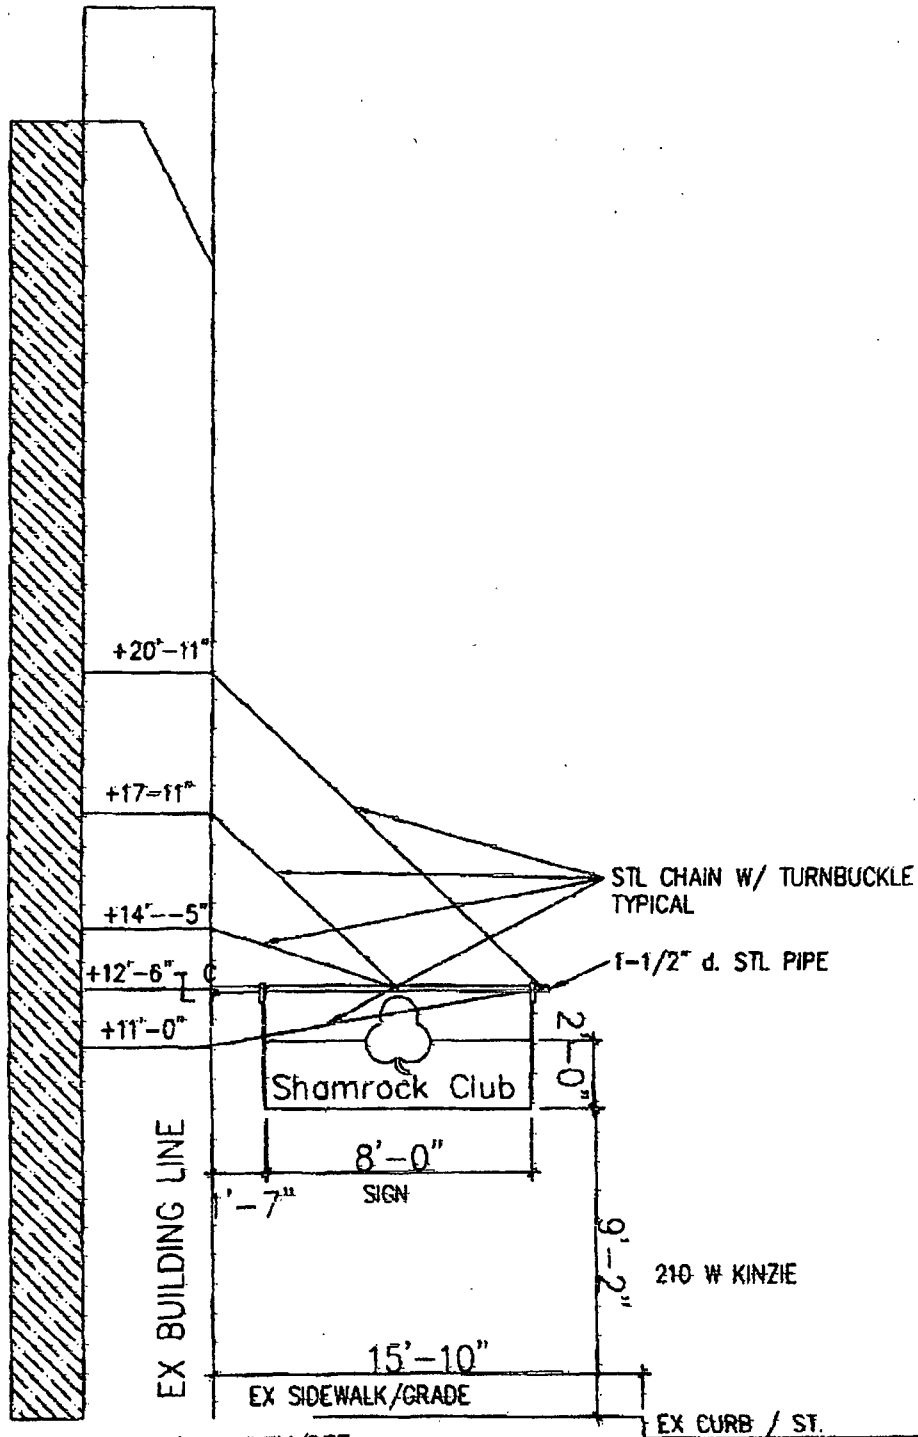

2 SIGN ELEV/DET
SCALE: 3/16" = 1'-0"

9/18/11 ISSUED FOR PERMIT
issue description

SIGN PERMIT APPLICATION

SHAMROCK CLUB

210 W. KINZIE
CHICAGO, ILLINOIS 60610

DONALD LEONE, JR.
architect & constr. mgr.

4102 west ogden ave.
chicago, illinois 60623
phone: 773.277.8108
email: quadrant1@aol.com

job number 0711
drawn by DL
checked by CR
file name SIGN
upload the 11/07/11
date AS NOTED

sheet A-1