


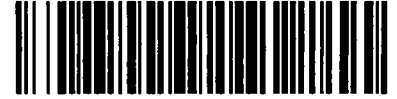

City of Chicago



O2016-3200

Office of the City Clerk

Document Tracking Sheet

Meeting Date:	4/13/2016
Sponsor(s):	Reilly (42)
Type:	Ordinance
Title:	Grant(s) of privilege in public way for RMW Streeterville LLC - architectural ornament
Committee(s) Assignment:	Committee on Transportation and Public Way

ORDINANCE
RMW STREETERVILLE LLC
Acct. No. 399254 - 2
Permit No. 1122739

Be It Ordained by the City Council of the City of Chicago:

SECTION 1. Permission and authority are hereby given and granted to RMW STREETERVILLE LLC, upon the terms and subject to the conditions of this ordinance to construct, install, maintain and use one (1) Architectural Ornament projecting over the public right-of-way adjacent to its premises known as 451 E. Grand Ave..

Said Architectural Ornament at E. Grand Avenue measure(s):

One (1) at twenty-two point six seven (22.67) feet in length, and three point seven five (3.75) feet in width for a total of eighty-five point zero one (85.01) square feet. Said architectural ornament shall be located at level sixty-eight (68) approximately seven hundred seventy-seven (777) feet above grade level.

The location of said privilege shall be as shown on prints kept on file with the Department of Business Affairs and Consumer Protection and the Office of the City Clerk.

Said privilege shall be constructed in accordance with plans and specifications approved by the Department of Transportation (Division of Project Development).

This grant of privilege in the public way shall be subject to the provisions of Section 10-28-015 and all other required provisions of the Municipal Code of Chicago.

The grantee shall pay to the City of Chicago as compensation for the privilege #1122739 herein granted the sum of four hundred (\$400.00) per annum in advance.


A 25% penalty will be added for payments received after due date.


The permit holder agrees to hold the City of Chicago harmless for any damage, relocation or replacement costs associated with damage, relocation or removal of private property caused by the City performing work in the public way.

Authority herein given and granted for a period of five (5) years from and after Date of Passage.

Alderman _____

Brendan Reilly 42nd Ward

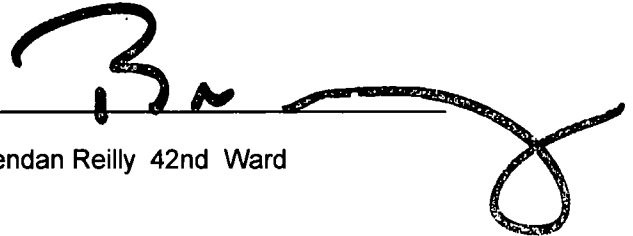A handwritten signature in black ink, appearing to read 'Brendan Reilly', written over a horizontal line. The signature is stylized and includes a large loop at the end.

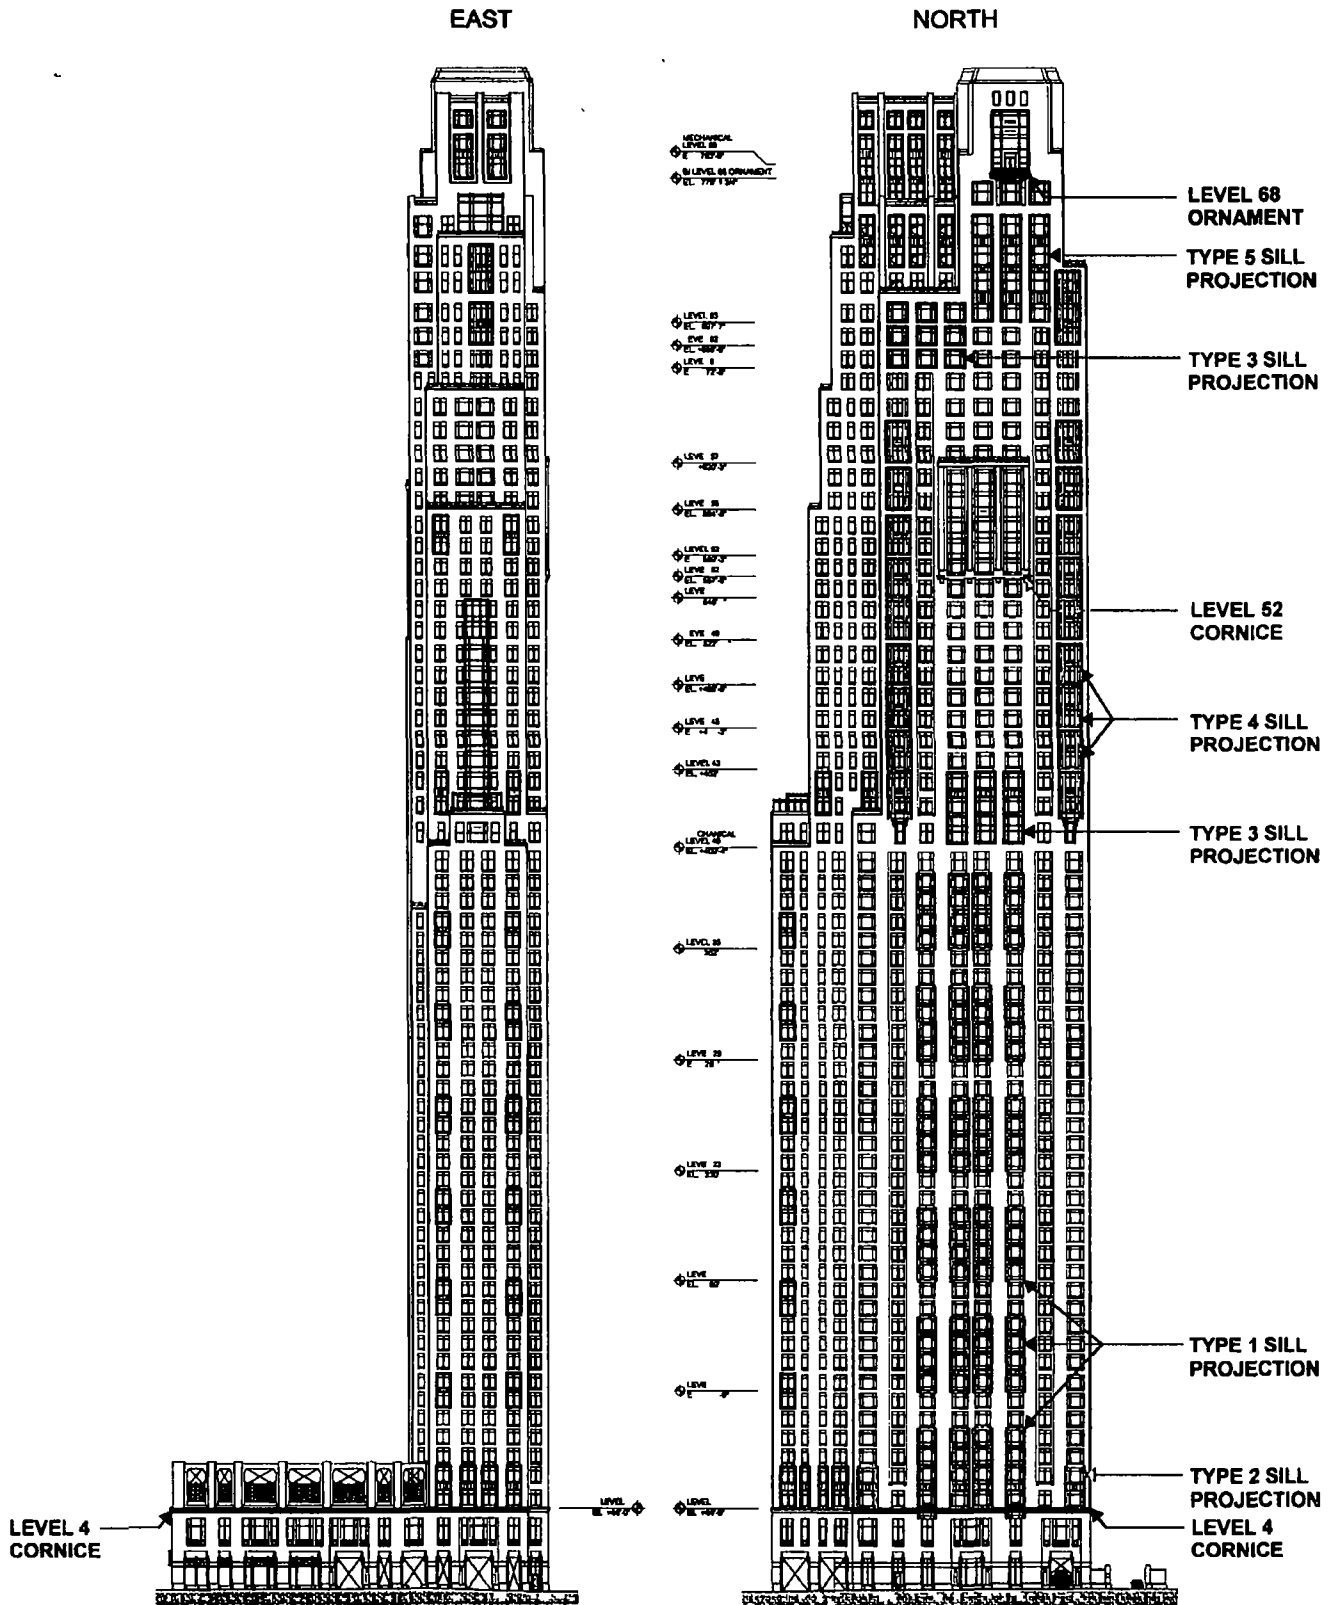

GOP-SK-005 NORTH & EAST ELEVATIONS

SCALE 1/8" = 1'-0"

© 2016 GRIE|C Architects LLC

8 March 2016