



City of Chicago



O2020-421

Office of the City Clerk

Document Tracking Sheet

Meeting Date:	1/15/2020
Sponsor(s):	Ervin (28)
Type:	Ordinance
Title:	Grant(s) of privilege in public way for Gas Plus Mobil/Buddy Bear Car Wash
Committee(s) Assignment:	Committee on Transportation and Public Way

ORDINANCE
GAS PLUS MOBIL/BUDDY BEAR CAR WASH
Acct. No. 3651 - 1
Permit No. 1143391

Be It Ordained by the City Council of the City of Chicago:

SECTION 1. Permission and authority are hereby given and granted to GAS PLUS MOBIL/BUDDY BEAR CAR WASH, upon the terms and subject to the conditions of this ordinance to maintain and use one (1) sign(s) projecting over the public right-of-way attached to its premises known as 3940 W. Washington Blvd..

Said sign structure(s) measures as follows; along W. WASHINGTON:

One (1) at eight point five (8.5) feet in length, twelve point one seven (12.17) feet in height and eleven point eight three (11.83) feet above grade level.

The location of said privilege shall be as shown on prints kept on file with the Department of Business Affairs and Consumer Protection and the Office of the City Clerk.

Said privilege shall be constructed in accordance with plans and specifications approved by the Department of Transportation (Division of Project Development) and Zoning Department - Signs.

This grant of privilege in the public way shall be subject to the provisions of Section 10-28-015 and all other required provisions of the Municipal Code of Chicago.


The grantee shall pay to the City of Chicago as compensation for the privilege #1143391 herein granted the sum of three hundred (\$300.00) per annum in advance.

A 25% penalty will be added for payments received after due date.


The permit holder agrees to hold the City of Chicago harmless for any damage, relocation or replacement costs associated with damage, relocation or removal of private property caused by the City performing work in the public way.

Authority herein given and granted for a period of five (5) years from and after 10/07/2019.

Alderman

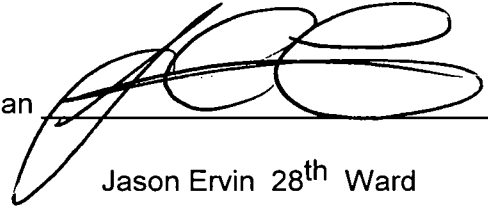

Jason Ervin 28th Ward

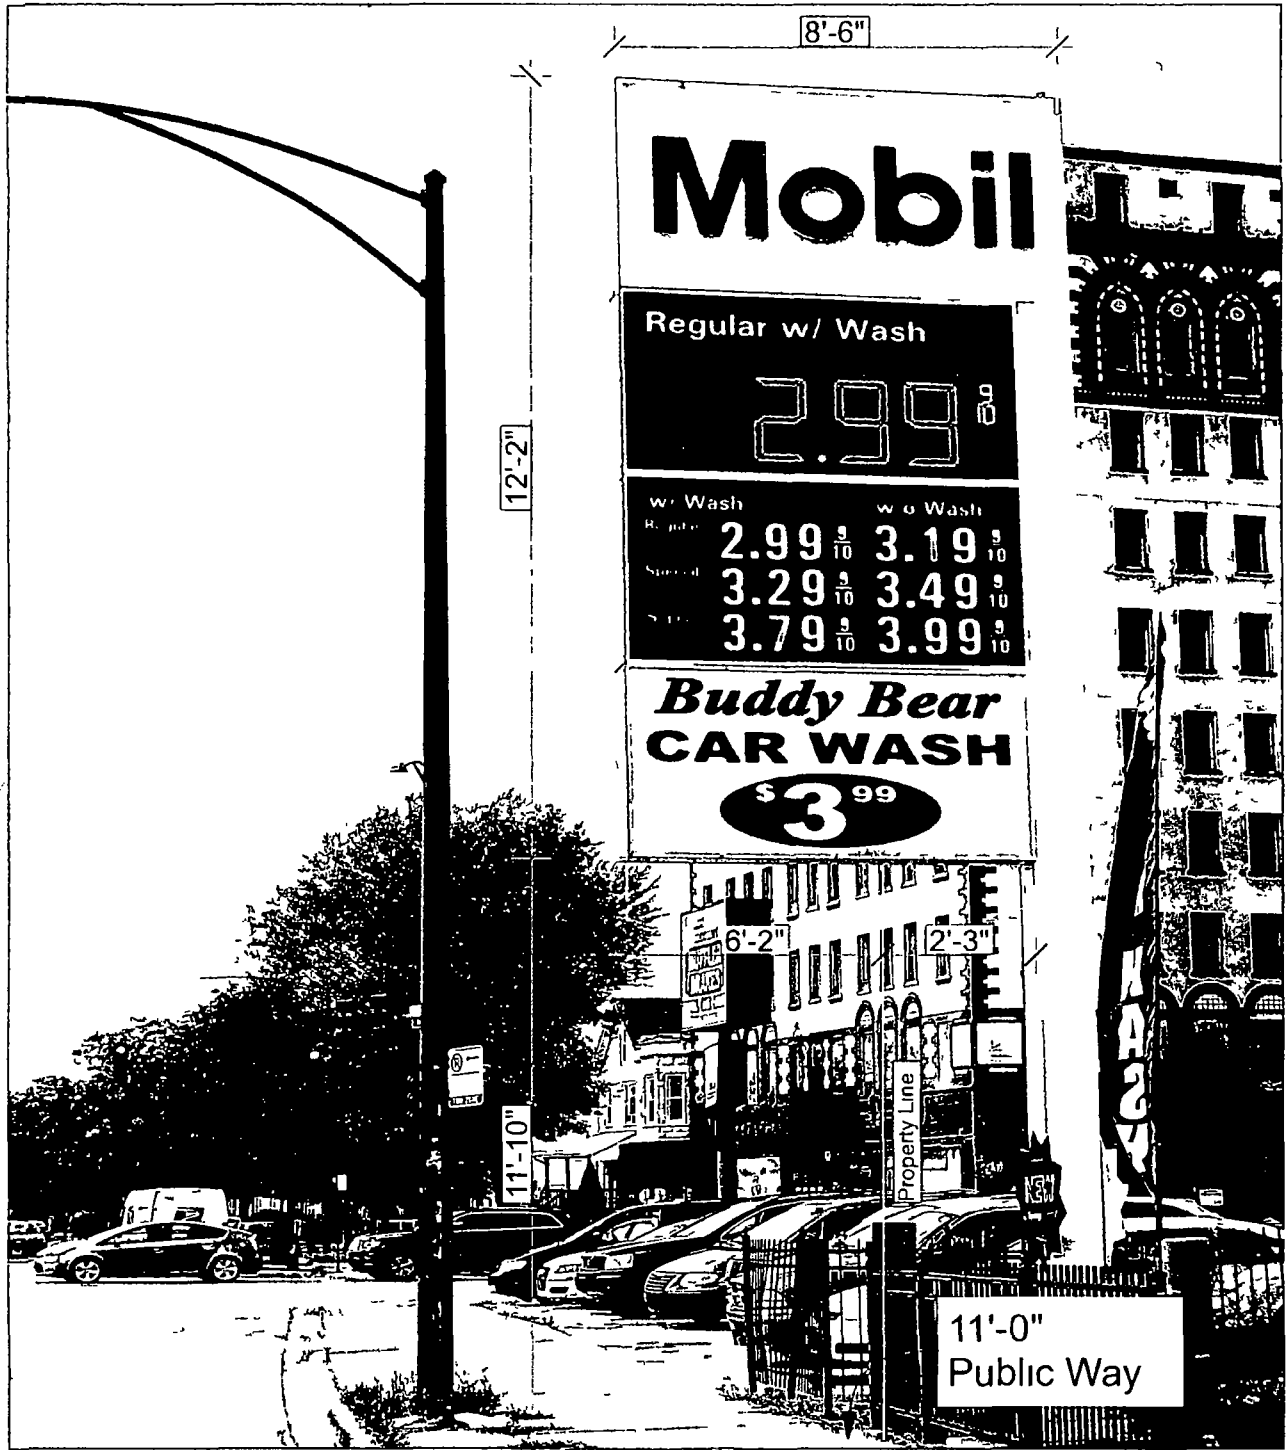

NORTH ELEVATION
NOT TO SCALE

1

Property Location
Gas Plus Mobil/Buddy Bear Car Wash
3940 W Washington Blvd
Chicago Illinois 60624

Client Info
Gas Plus Mobil/Buddy Bear Car Wash
Philip DeGerrato
3309 S Harvey Avenue
Berwyn Illinois 60402

Description of Work
Existing Pole Sign
8 6 (LW) x 11 10 (H) x 1 0 (D)
6 2 Projection over the concrete
pedestrian walk/parkway that is
11 0" in width

Advanced Sign and Lighting
737 S Monterey Ave Villa Park Illinois 60181
E) AdvancedSigns@mail.com P) 815-600 6300

Drawing # 19 ASL129 Date 10 08 2019 Sheet # 1 of 1



ALL ELECTRICAL SIGNS ARE TO COMPLY WITH U.L. AND ARTICLE 600 OF THE N.E.C. STANDARDS INCLUDING THE PROPER GROUNDING AND BONDING OF ALL SIGNS. ELECTRICAL SIGNS TO USE U.L. LISTED COMPONENTS AND MUST MEET THE N.E.C. STANDARDS

