



# City of Chicago



O2016-4991

Office of the City Clerk

## Document Tracking Sheet

<b>Meeting Date:</b>	6/22/2016
<b>Sponsor(s):</b>	Hopkins (2)
<b>Type:</b>	Ordinance
<b>Title:</b>	Grant(s) of privilege in public way for Cryobar, The
<b>Committee(s) Assignment:</b>	Committee on Transportation and Public Way

ORDINANCE  
THE CRYOBAR  
Acct. No. 403152 - 1  
Permit No. 1123033

*Be It Ordained by the City Council of the City of Chicago:*

SECTION 1. Permission and authority are hereby given and granted to THE CRYOBAR, upon the terms and subject to the conditions of this ordinance to maintain and use two (2) sign(s) projecting over the public right-of-way attached to its premises known as 1205 W. Webster Ave..

Said sign structure(s) measures as follows; along W. Webster Avenue:  
One (1) at four (4) feet in length, three (3) feet in height and nine (9) feet above grade level.

Said sign structure(s) measures as follows; along N. Racine Avenue:  
One (1) at four (4) feet in length, three (3) feet in height and nine (9) feet above grade level.

The location of said privilege shall be as shown on prints kept on file with the Department of Business Affairs and Consumer Protection and the Office of the City Clerk.

Said privilege shall be constructed in accordance with plans and specifications approved by the Department of Transportation (Division of Project Development) and Zoning Department - Signs.

This grant of privilege in the public way shall be subject to the provisions of Section 10-28-015 and all other required provisions of the Municipal Code of Chicago.


The grantee shall pay to the City of Chicago as compensation for the privilege #1123033 herein granted the sum of one hundred seventy-five (\$175.00) per annum in advance.

A 25% penalty will be added for payments received after due date.


The permit holder agrees to hold the City of Chicago harmless for any damage, relocation or replacement costs associated with damage, relocation or removal of private property caused by the City performing work in the public way.

Authority herein given and granted for a period of five (5) years from and after Date of Passage.

Alderman

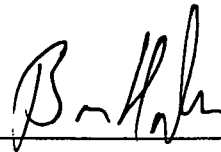

Brian Hopkins 2<sup>nd</sup> Ward

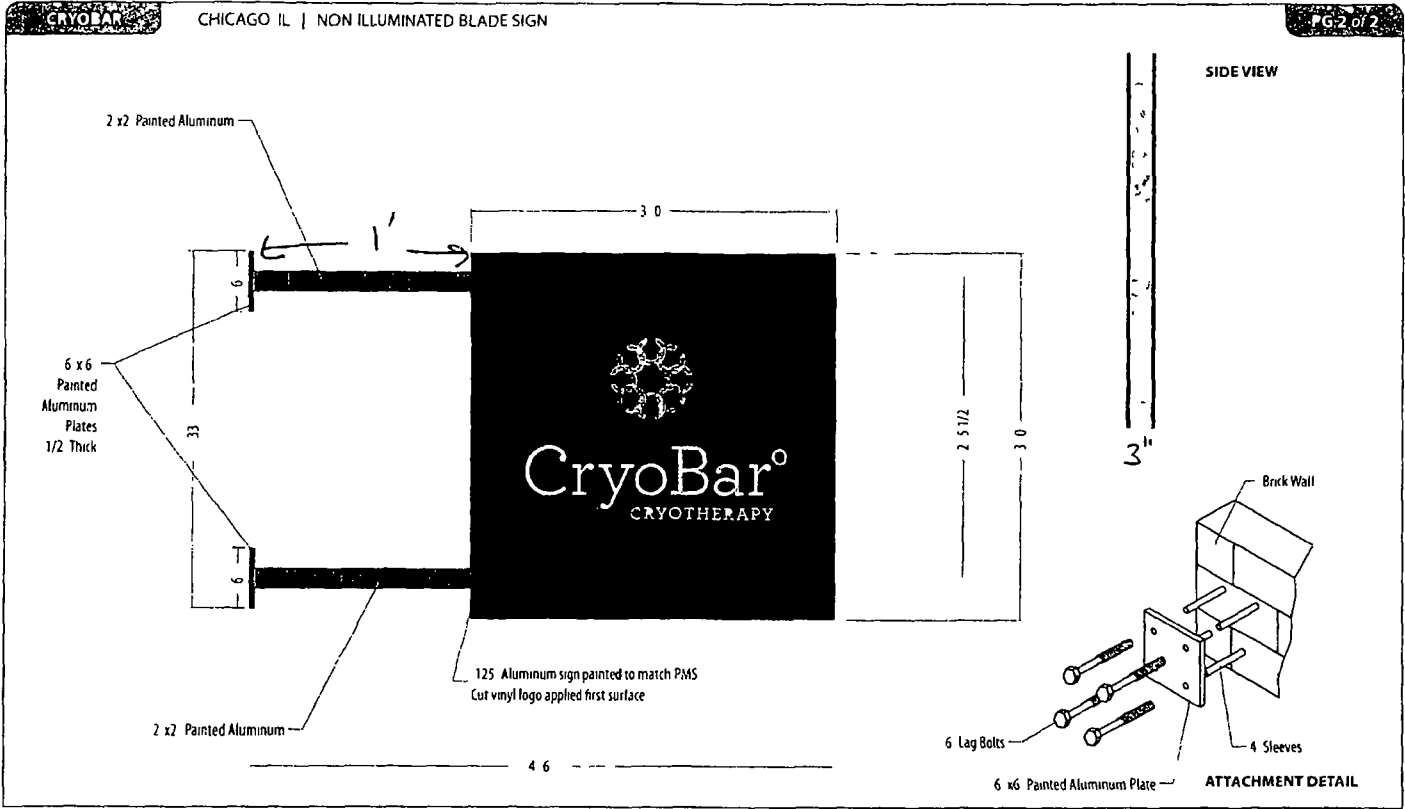

**CORPORATE IDENTIFICATION SOLUTIONS**

CUSTOMER  
CRYO BAR  
SITE NUMBER  
N/A

LOCATION  
Chicago IL  
ACCOUNT REP  
Justin Hulse

DRAWN BY  
SVZ  
DATE  
3/4/16  
REVISION  
01  
SCALE  
NTS

CORPORATE ID SOLUTION  
5563 N Elston Ave  
Chicago IL 60630  
P 773 763 9500 F 773 6 9600  
www.cisid.com

CUSTOMER ACCEPTANCE  
DATE: \_\_\_\_\_ TIME: \_\_\_\_\_  
BY: \_\_\_\_\_  
SIGNATURE \_\_\_\_\_ DATE \_\_\_\_\_



**06/22/2016**

**Alderman Brian Hopkins**  
Ward # 02  
City of Chicago  
City Hall, Room 200  
121 North LaSalle Street  
Chicago, Illinois 60602

Re: An ordinance to use and maintain a portion of the public right-of-way for **two (2) sign(s)** for **THE CRYOBAR**, adjacent to the premises known as **1205 W. Webster Ave.**.

Dear Alderman **Brian Hopkins**:

The applicant referenced above has requested the use of the public right-of-way for a **sign(s)**. An ordinance has been prepared by the Department of Business Affairs and Consumer Protection – Small Business Center - Public Way Use Unit for presentation to the City Council. Because this request was made for properties located in your ward, as approved by you as per the attached, I respectfully request that you introduce the attached ordinance at the next City Council meeting.

If you have any questions regarding this ordinance, please contact Anthony Bertuca at (312) 744-5506.

**Department of Business Affairs and Consumer Protection**